
	104 55 6 104 55 6 104 5 104 5 10
	47.95 47.64 47.64 47.57 40.00 40

External tap for drinking fountain
External tap for waterplay and watering plants
Wall mounted double external power sockets (IP66) TBC with lockable covers
WAP under external staircase

<u>KEY</u>

 \bigcirc

 \bigcirc

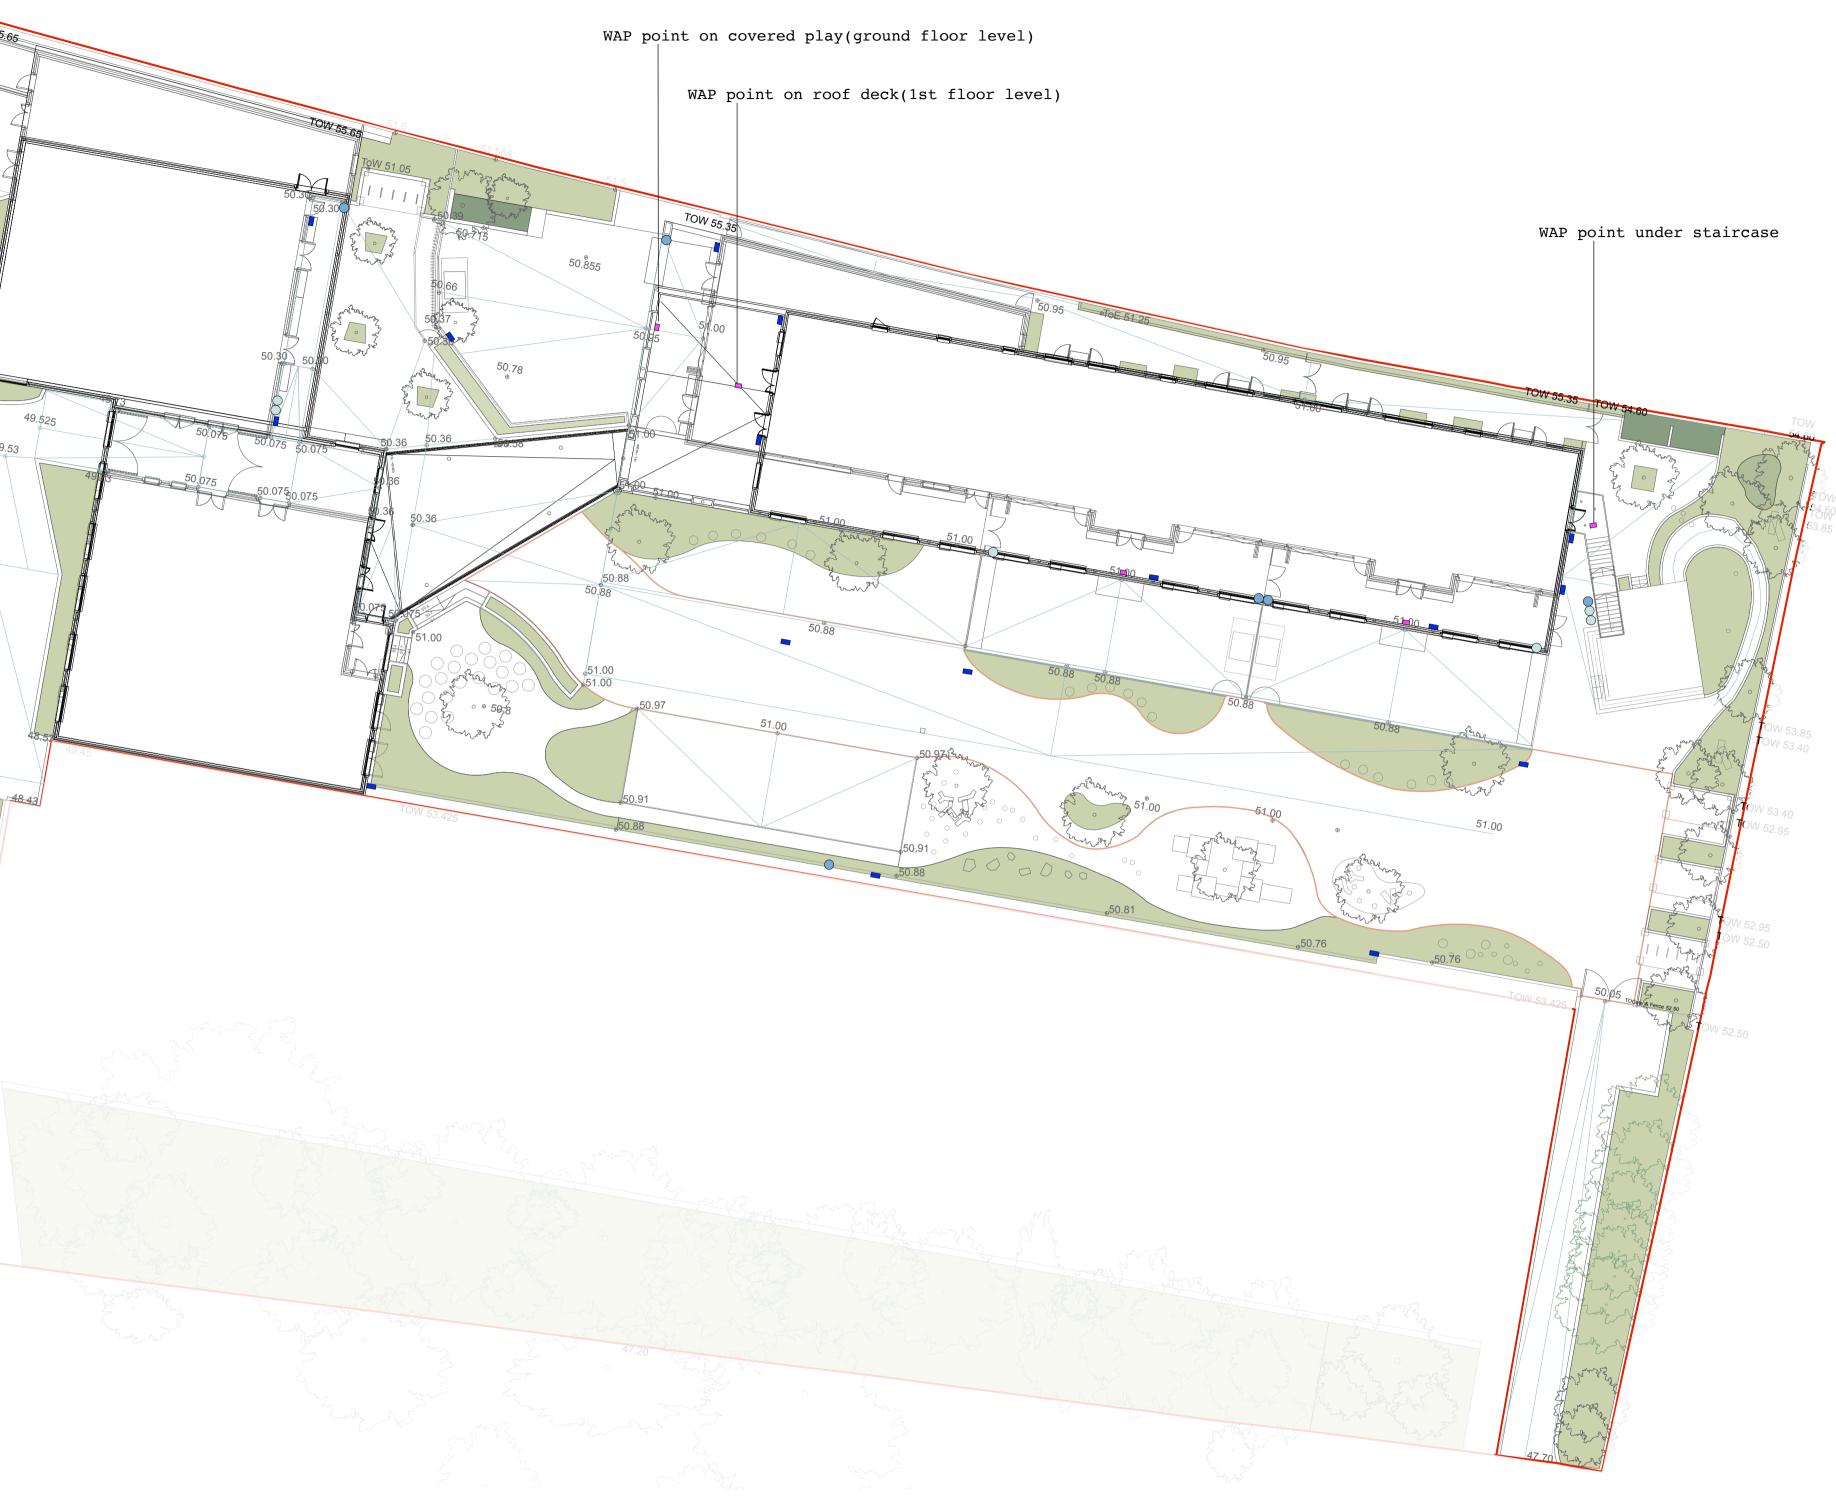



Notes

Do not scale from drawings.
To be read in conjuntion with all relevant Architects', Services and Structural Engineers' drawings.
All existing site, tree and building information has been compiled from different sources.
All dimensions to be checked on site.

Revisions

PLANNING CONDITION ISSUE

www.jcla.co.uk

Kingsgate Liddell

KL037

Project No. Client

Date

Project

Scale

Dwg No.

London Borough of Camden 18th January 2017

Revision

*

1:250 @ A1

Drawing Name. Landscape services plan KL037.F.05.LSP