



PEDESTRIAN AND VEHICULAR STANDARD ASPHALT


DETAIL 101A
Vehicular asphalt not porous

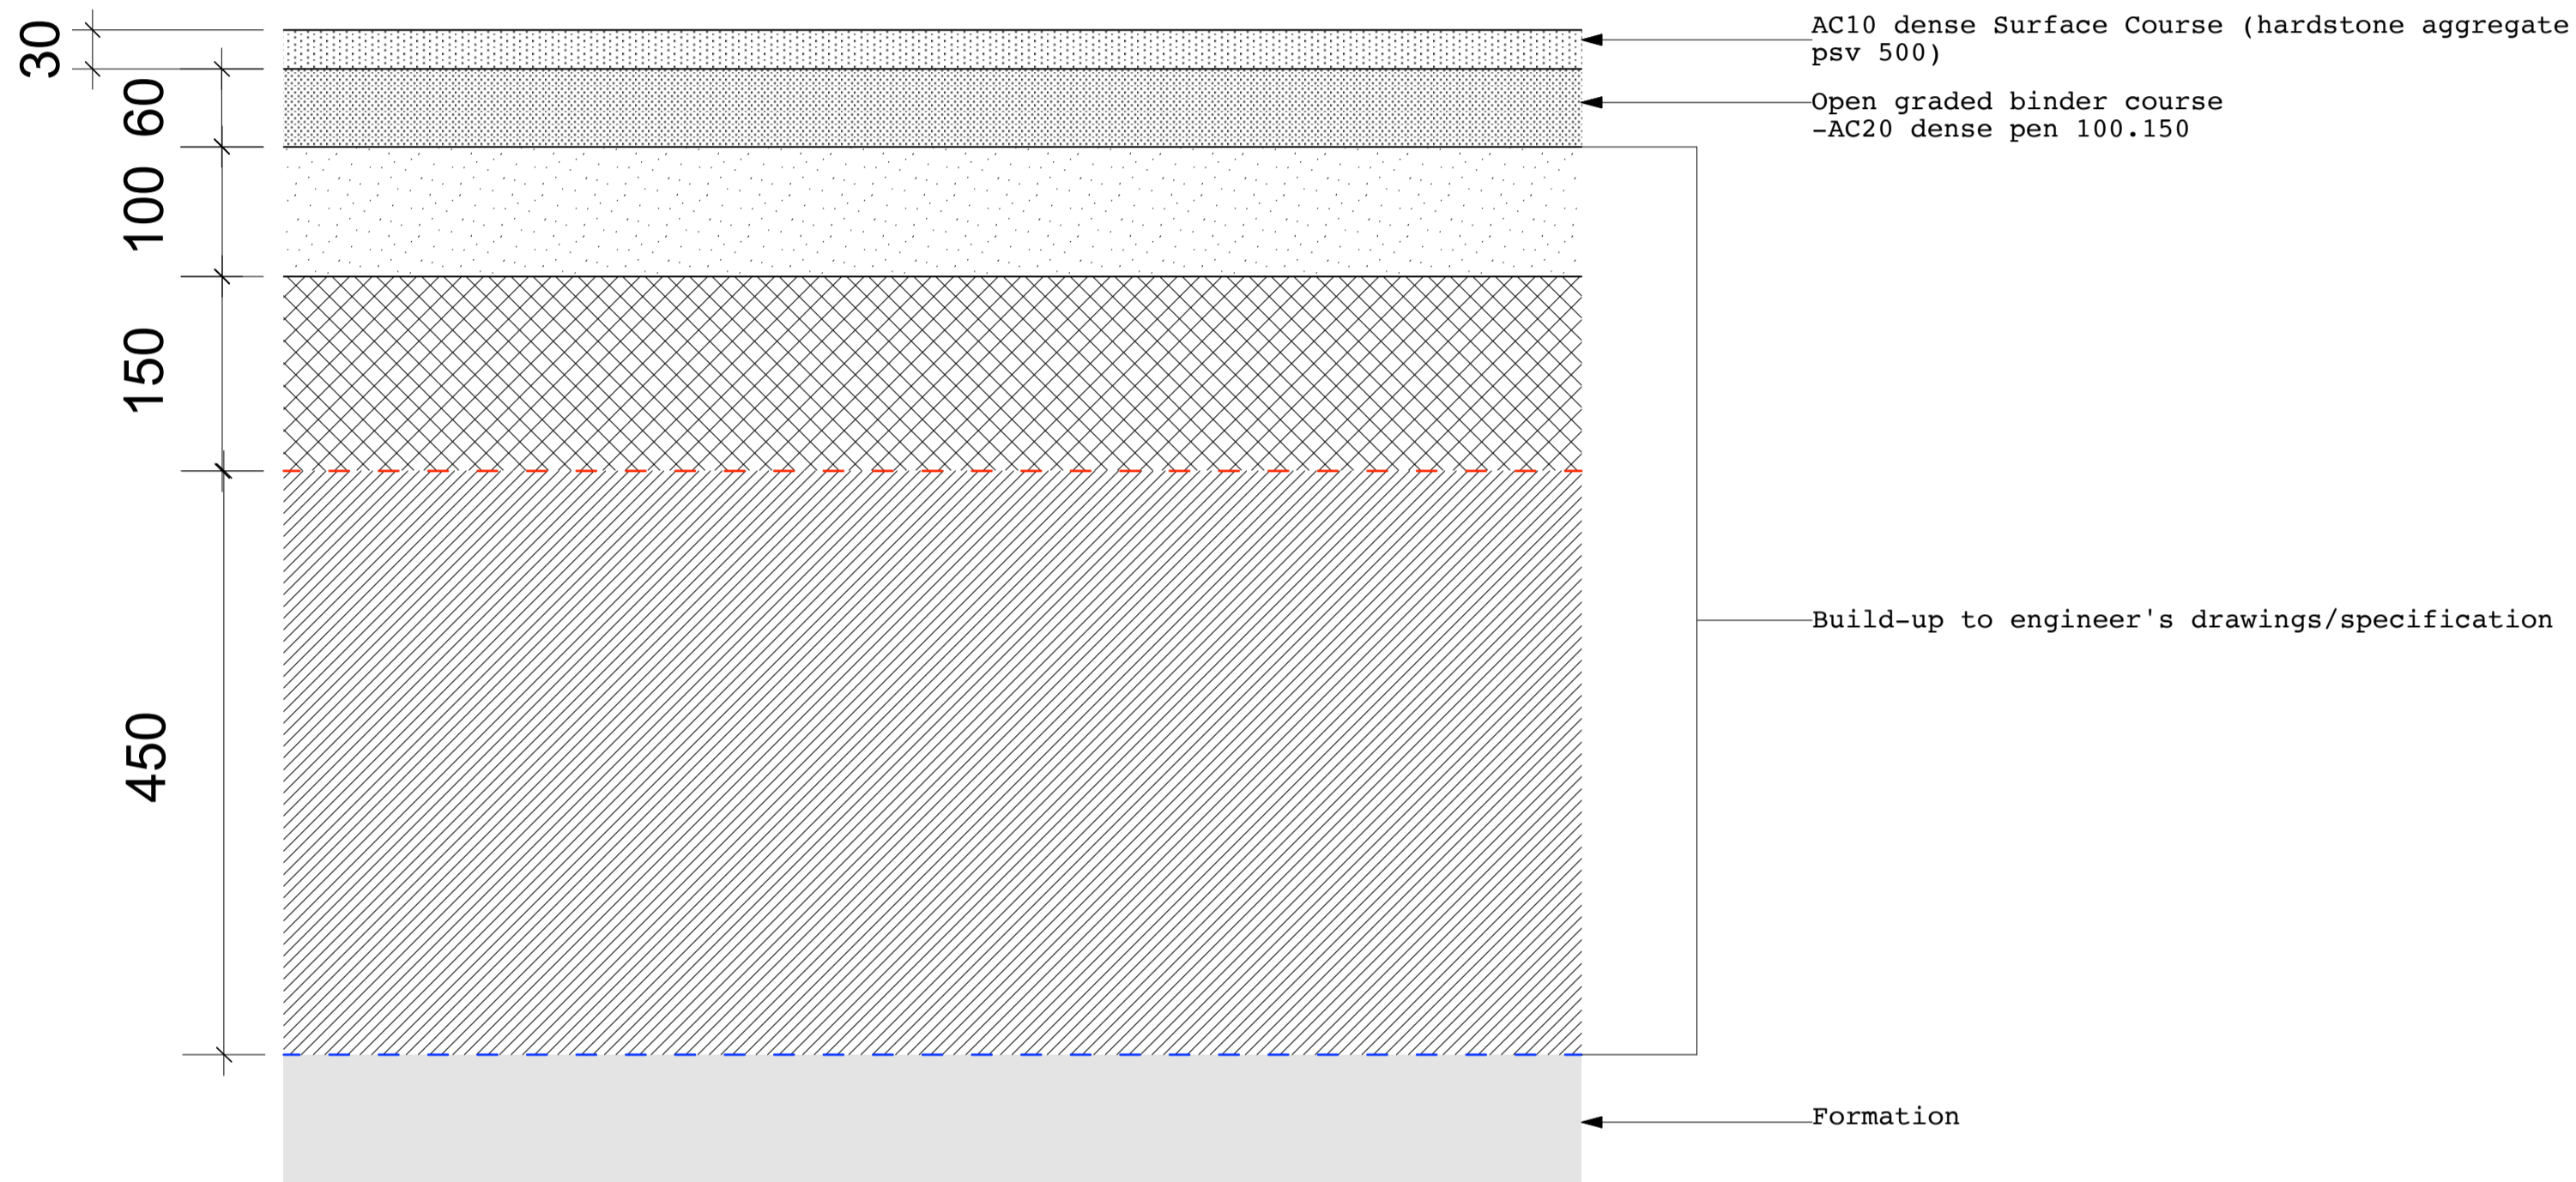

DETAIL 101B
Pedestrian asphalt not porous

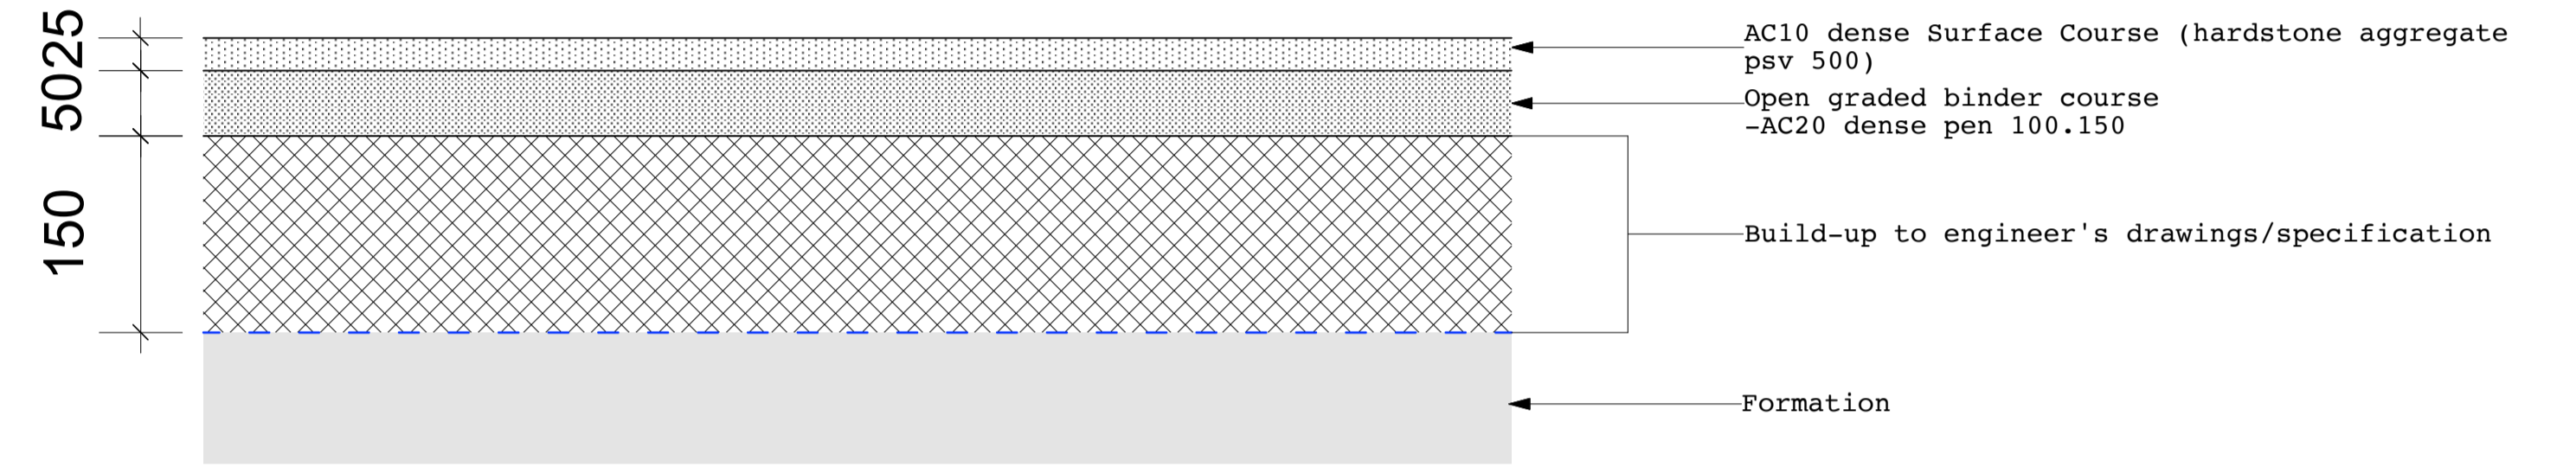

DETAIL 101C
Pedestrian asphalt not porous over beam and block

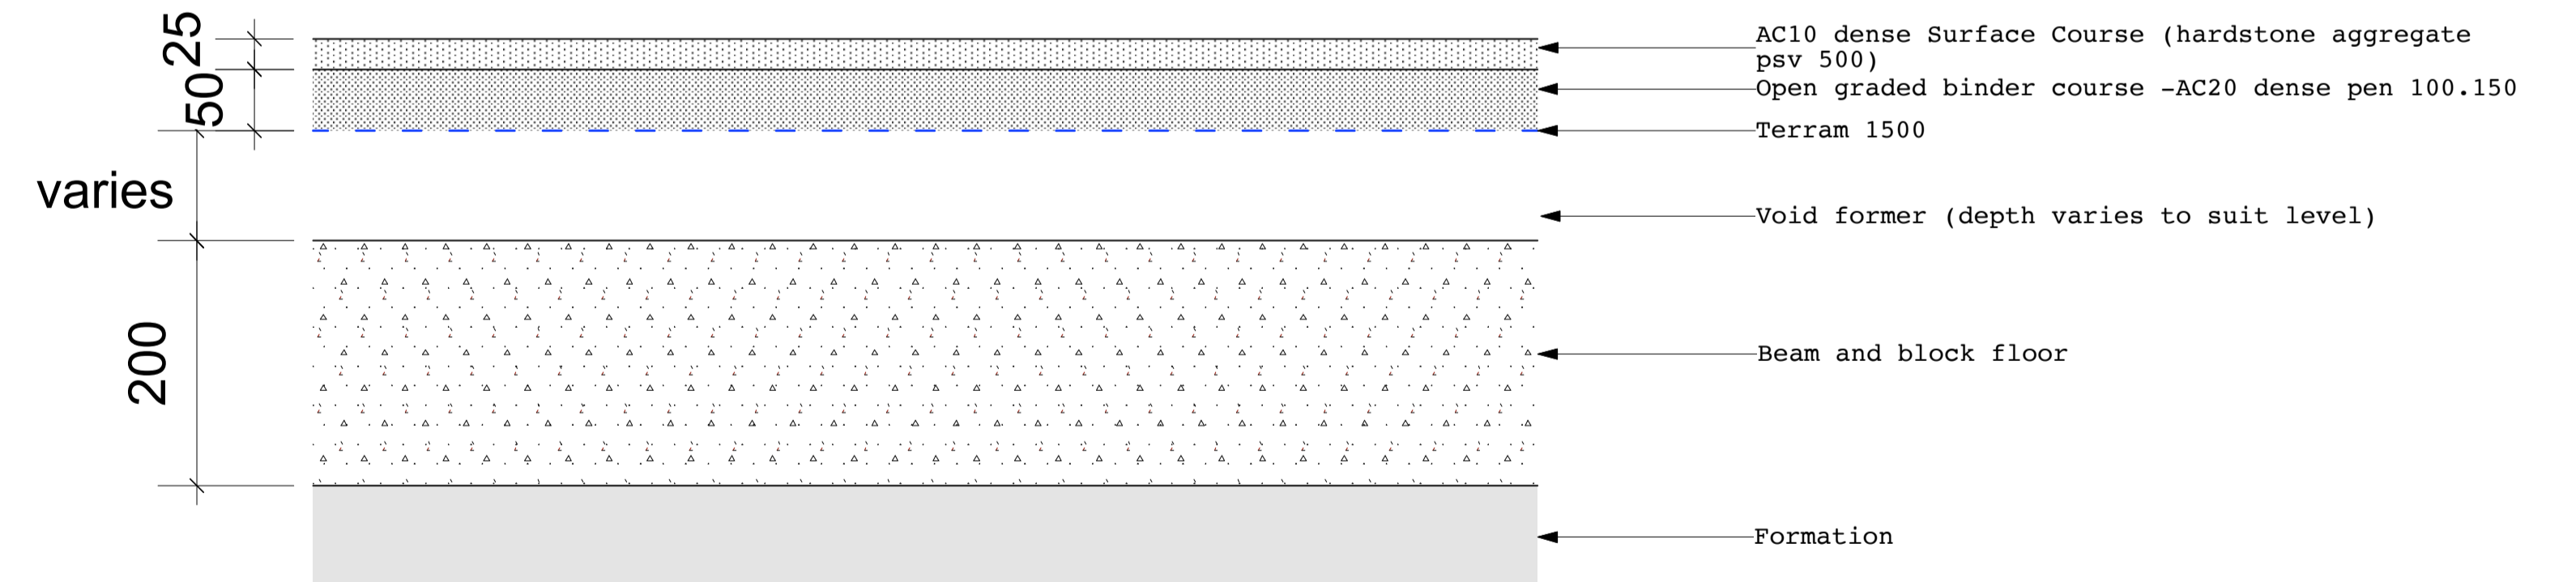

Notes
www.lafargetarmac.com or equally approved
www.terram.com
-Refer to engineer's details for build up / specification.
-For general arrangements refer to current revision of K1037.F.08.HSL1.

JCLA

3A Iliffe Yard
LONDON SE17 3QA
Telephone
+44 (0)207 703 3270

www.jcla.co.uk

Notes
- Do not scale from drawings.
- To be read in conjunction with all relevant Architects', Services and Structural Engineers' drawings.
- All existing site, tree and building information has been compiled from different sources.
- All dimensions to be checked on site.

Revisions

**PLANNING
CONDITION ISSUE**

Project Kingsgate Liddell
Project No. **KL037** Revision *
Client Camden council
Date 18.01.2017
Scale 1:5 @ A1
Drawing Name. Asphalt surface (vehicular/pedestrian)
Dwg No. KL037.F.SD.101