


WETPOUR RUBBER SAFETY SURFACE NOT POROUS


DETAIL 102A

Wetpour rubber surface not porous

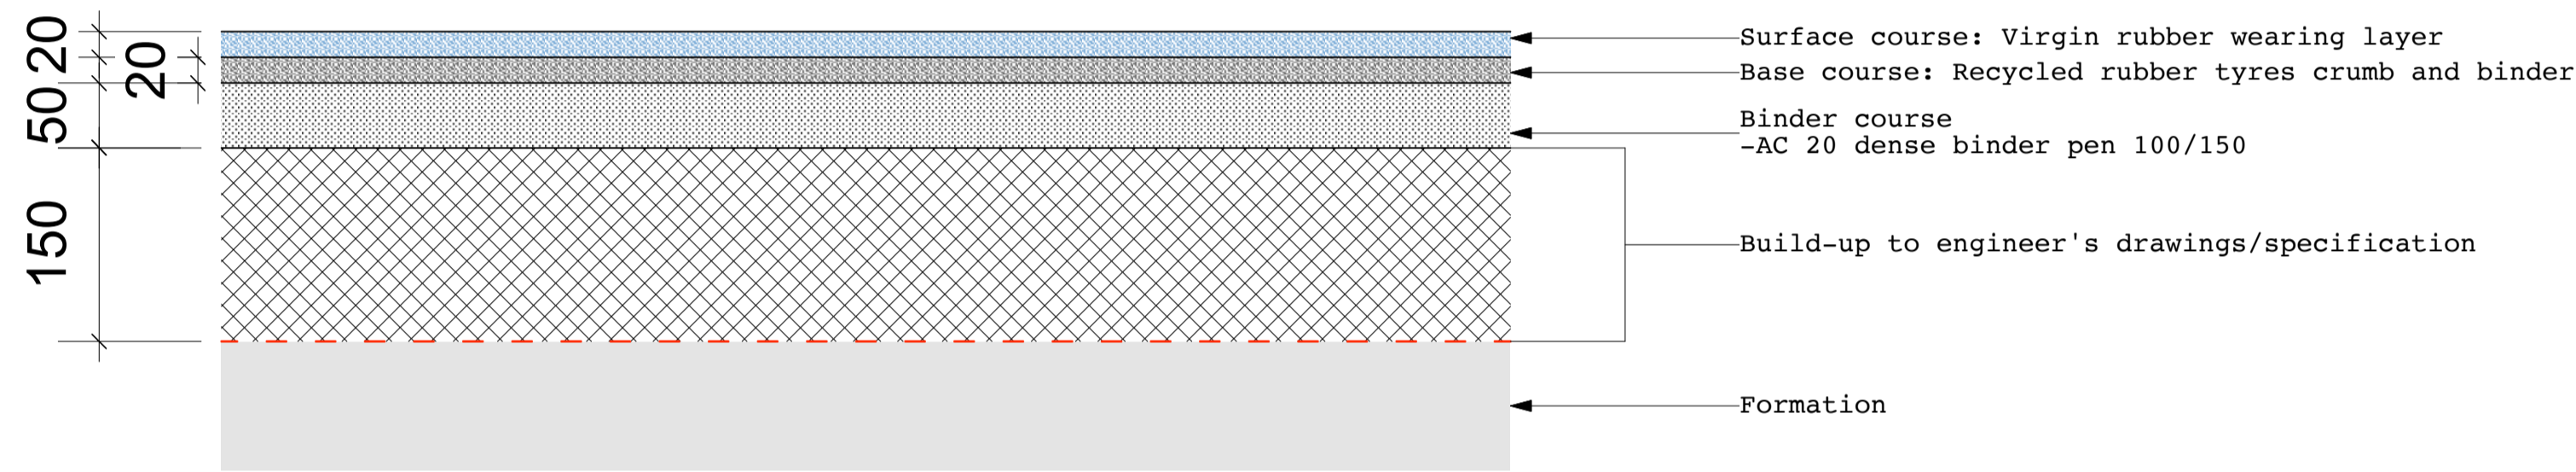

DETAIL 102B

Wetpour rubber surface over slab not porous

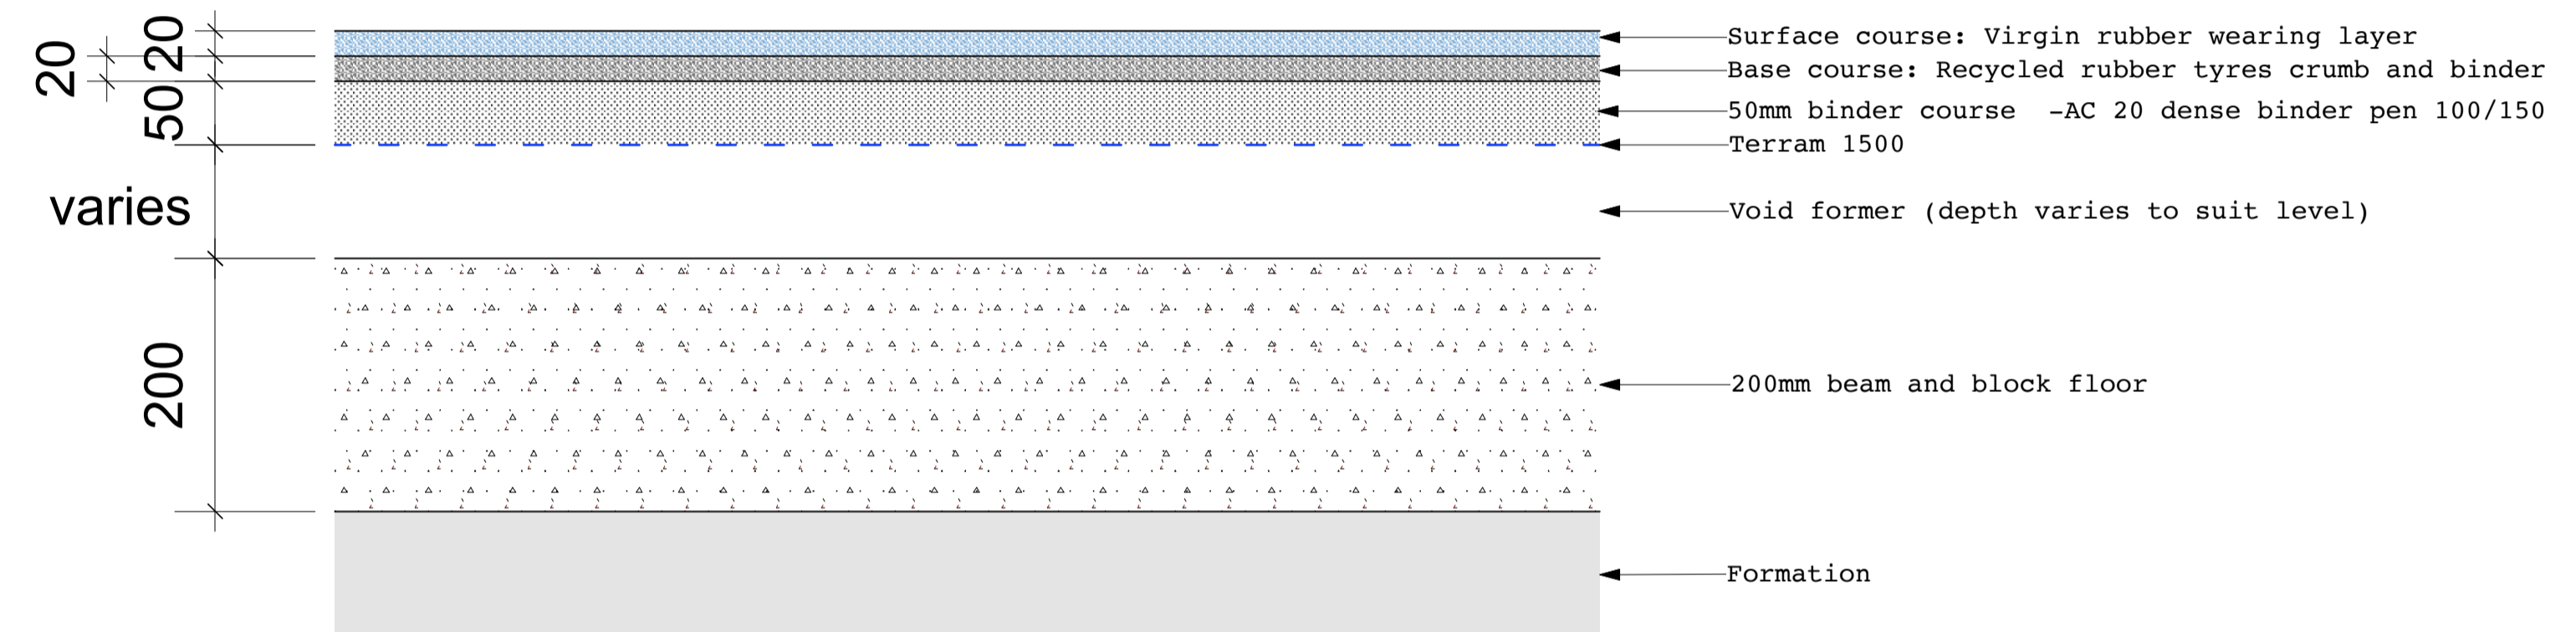

Notes

www.novasport.co.uk
 www.terram.com
 -Refer to engineer's details for build up / specification.
 -For general arrangements refer to current revision of KL037.F.08.HSL1.

JCLA

3A Iliffe Yard
 LONDON SE17 3QA
 Telephone
 +44 (0)207 703 3270

www.jcla.co.uk

Notes

- Do not scale from drawings.
 - To be read in conjunction with all relevant Architects', Services and Structural Engineers' drawings.
 - All existing site, tree and building information has been compiled from different sources.
 - All dimensions to be checked on site.

Revisions

**PLANNING
 CONDITION ISSUE**

Project Kingsgate Liddell
Project No. KL037
Client Camden council

Revision *

Date 18.01.2017
Scale 1:5 @ A1

Drawing Name. Wetpour softplay surface (standard/over slab)
Dwg No. KL037.F.SD.102