


BONDED RUBBER MULCH (RECYCLED RUBBER AND RESIN)

DETAIL 103

Bonded rubber mulch porous

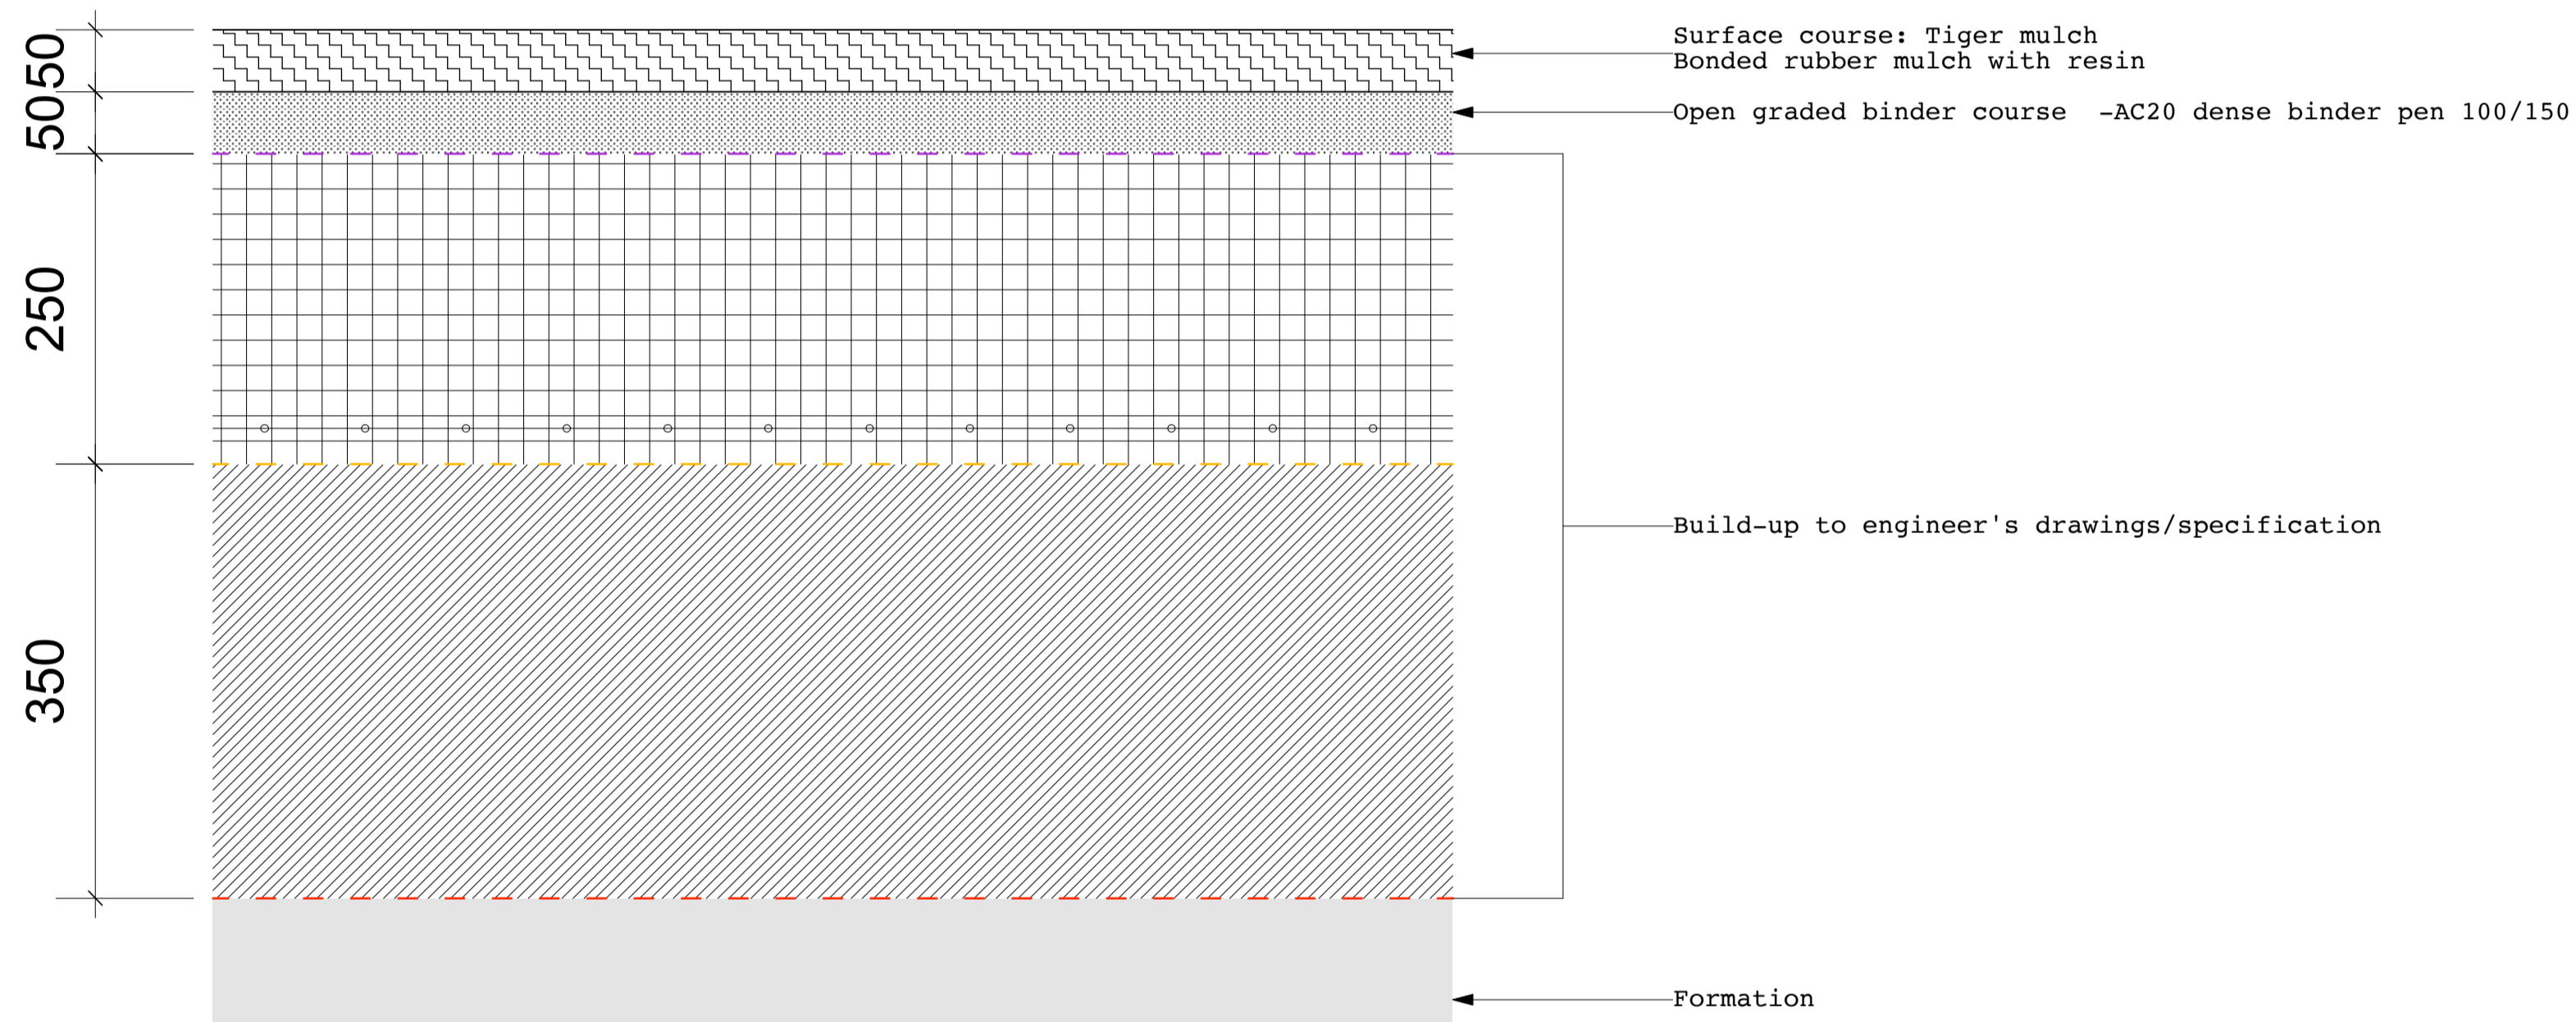

NB. critical fall height max 1.7m

Notes

- www.redlynchsafersurfacing.com
- www.terram.com
- Refer to engineer's details for build up / specification.
- For general arrangements refer to current revision of K1037.F.08.HSL1.

JCLA

3A Iliffe Yard
LONDON SE17 3QA
Telephone
+44 (0)207 703 3270

www.jcla.co.uk

Notes

- Do not scale from drawings.
- To be read in conjunction with all relevant Architects', Services and Structural Engineers' drawings.
- All existing site, tree and building information has been compiled from different sources.
- All dimensions to be checked on site.

Revisions

**PLANNING
CONDITION ISSUE**

Project Kingsgate Liddell
Project No. KL037
Client Camden council
Date 18.01.2017
Scale 1:5 @ A1
Drawing Name. Bonded rubber mulch
Dwg No. KL037.F.SD.103

Revision