


PEDESTRIAN CONCRETE BLOCK PAVING

DETAIL 105

Concrete pavers

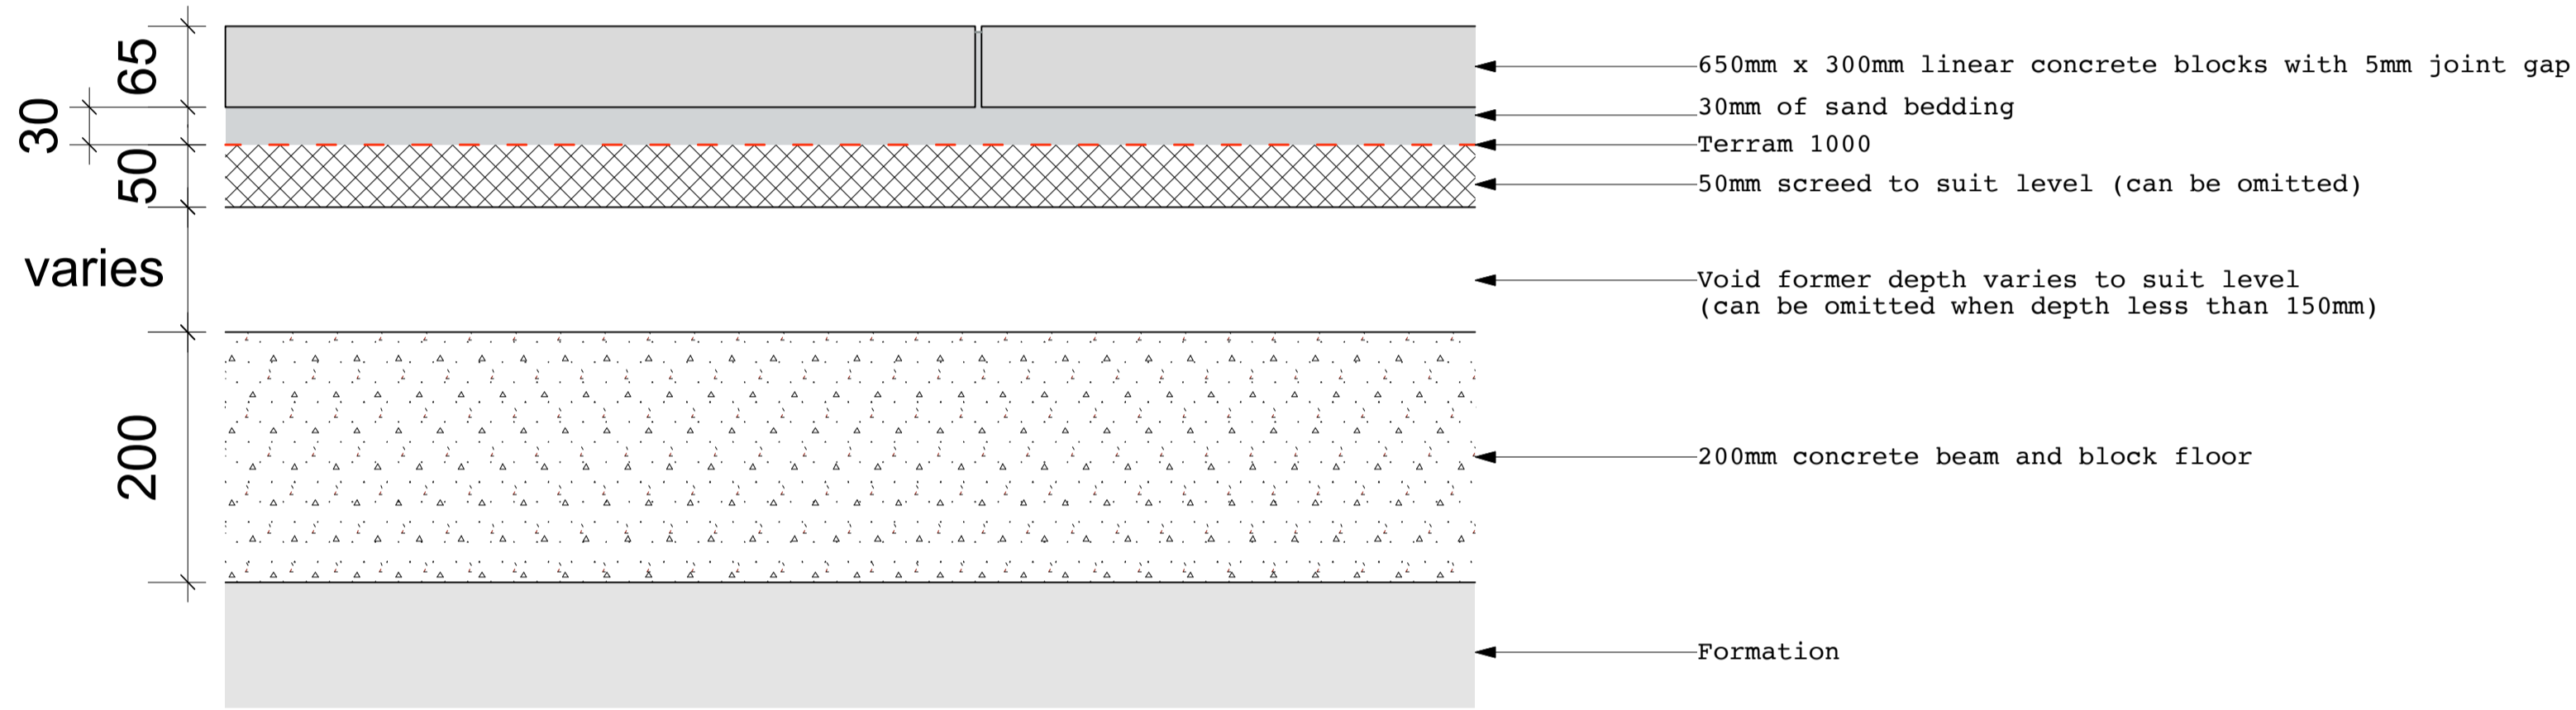

-Marshalls 'Pallas' 65mm thickness concrete block polished paving
OR equal approved.

Notes

www.marshalls.co.uk
www.terram.com
-Refer to engineer's details for build up / specification.
-For general arrangements refer to current revision of K1037.F.08.HSL1.

JCLA

3A Iliffe Yard
LONDON SE17 3QA
Telephone
+44 (0)207 703 3270

www.jcla.co.uk

Notes

- Do not scale from drawings.
- To be read in conjunction with all relevant Architects', Services and Structural Engineers' drawings.
- All existing site, tree and building information has been compiled from different sources.
- All dimensions to be checked on site.

Revisions

**PLANNING
CONDITION ISSUE**

Project Kingsgate Liddell
Project No. KL037
Client Camden council
Date 18.01.2017
Scale 1:5 @ A1
Drawing Name. Concrete pavers
Dwg No. KL037.F.SD.105

Revision
*