



PAINT MARKINGS ON ASPHALT

DETAIL 106
Paint markings

SECTION

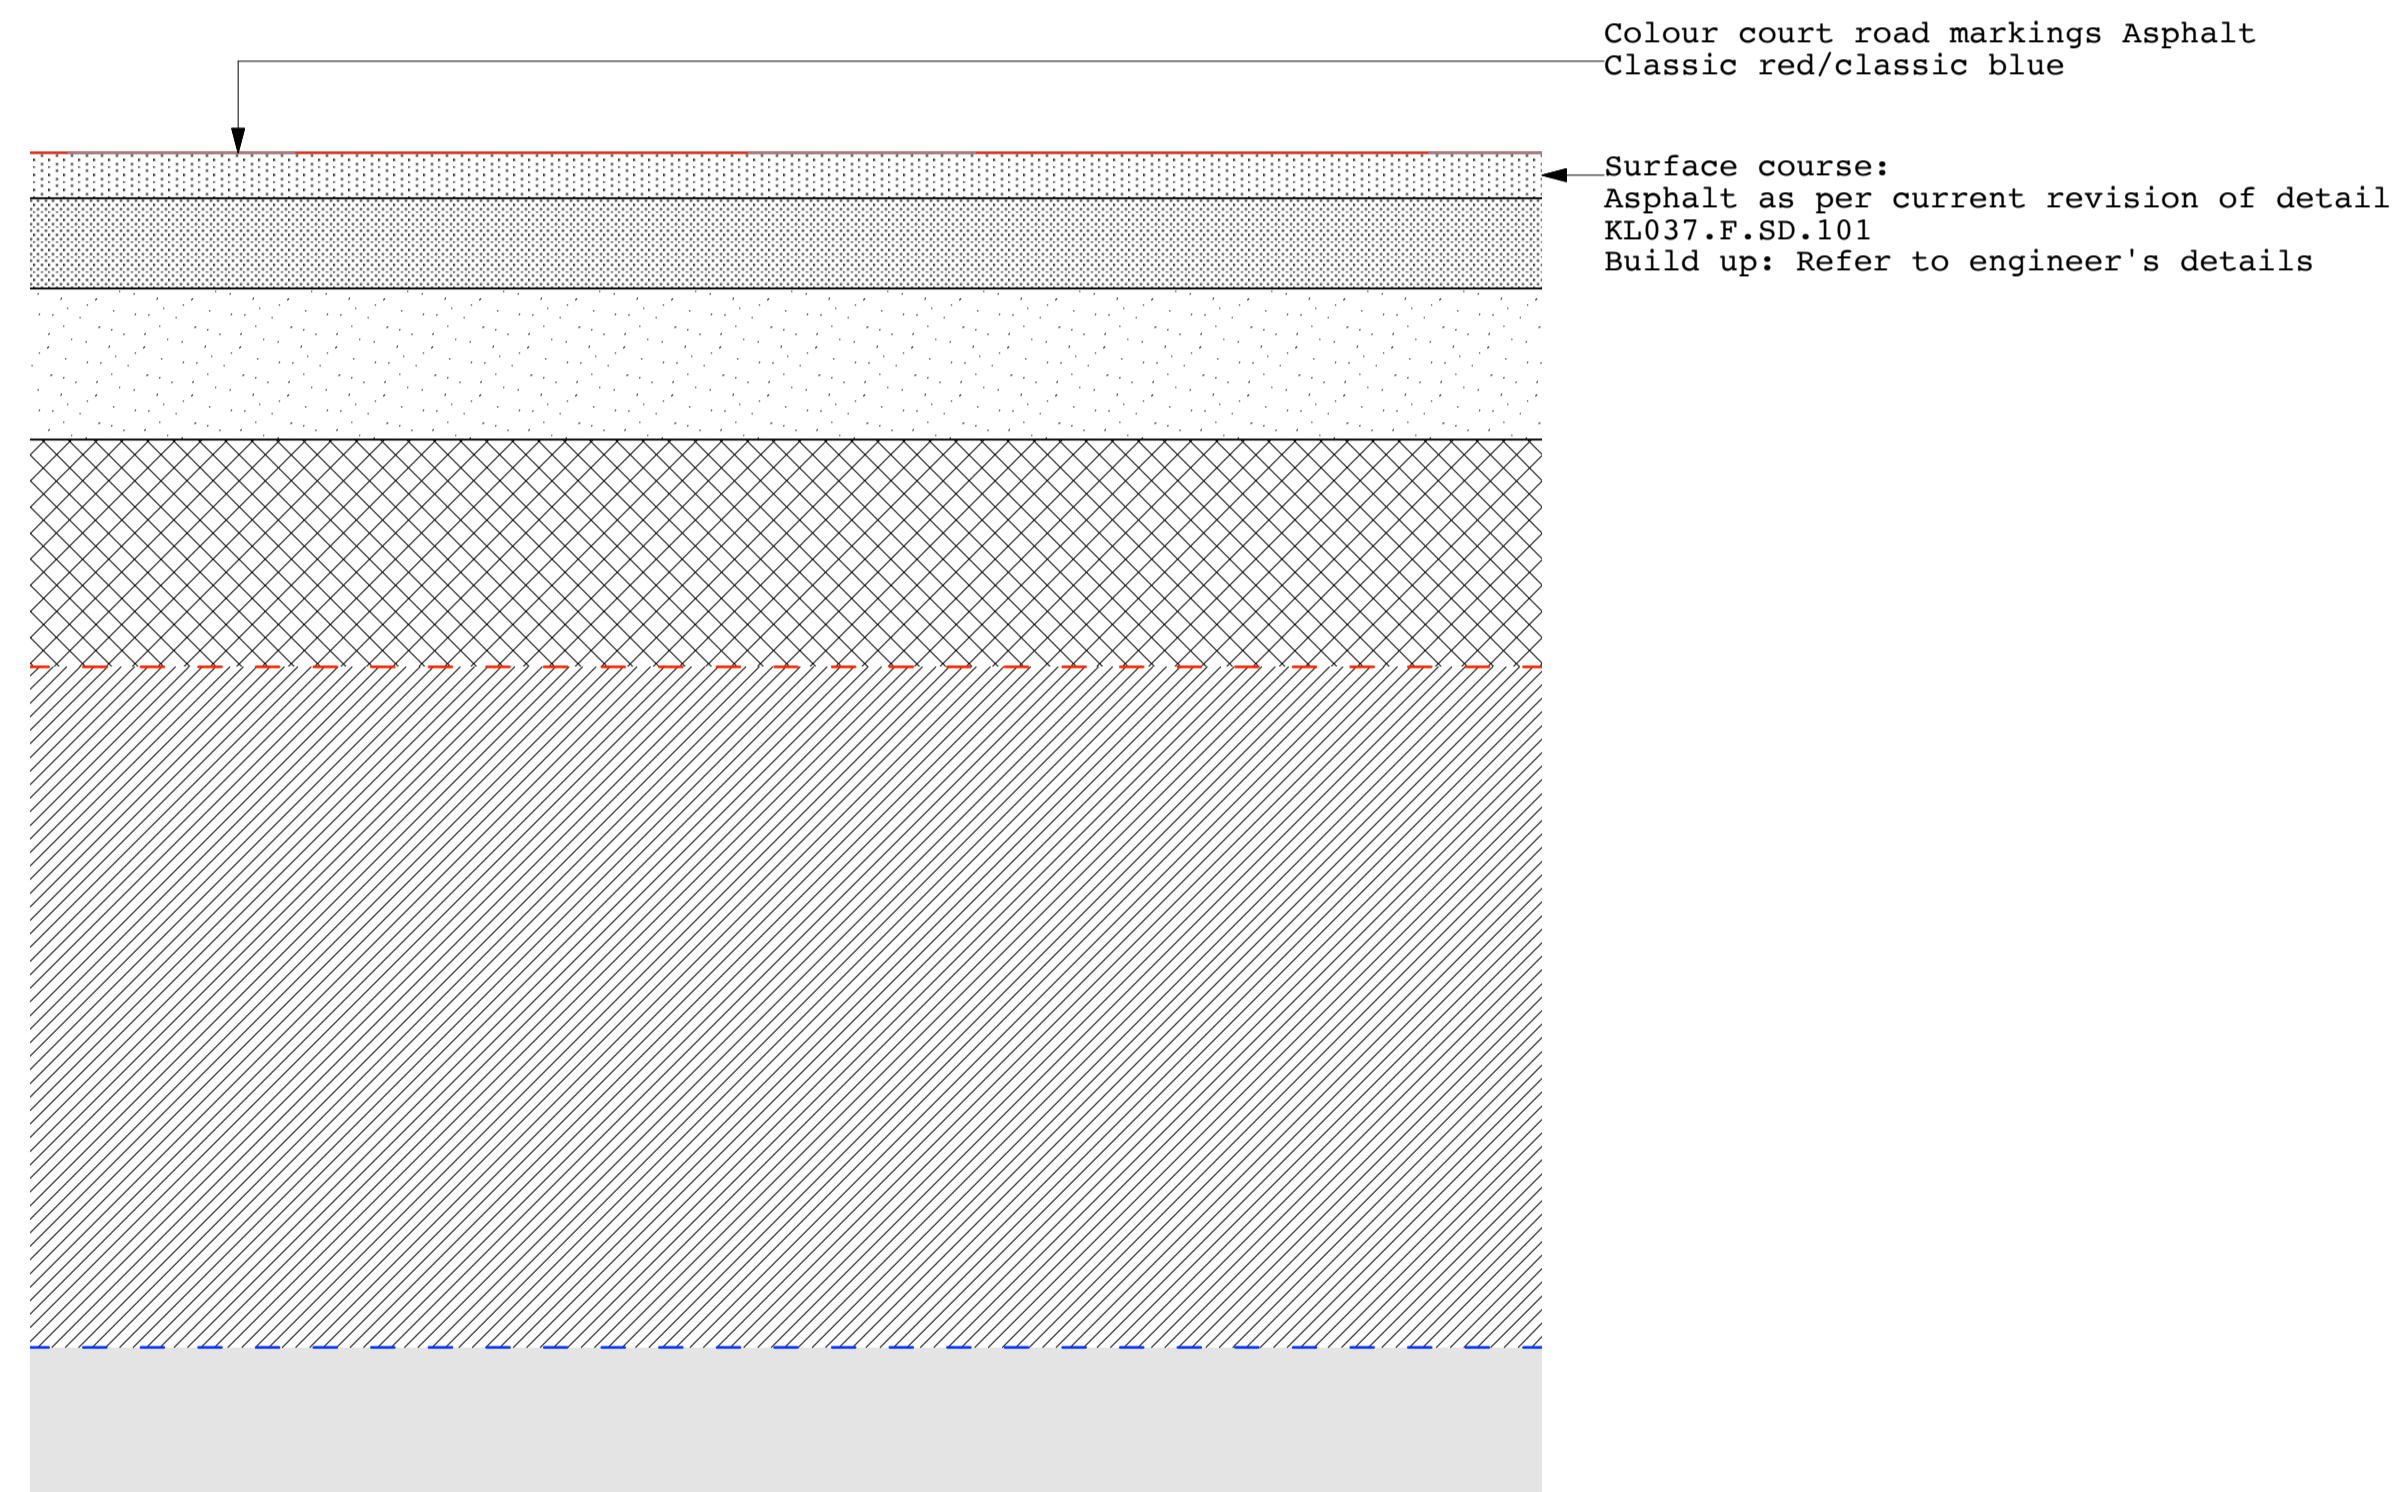

PLAN

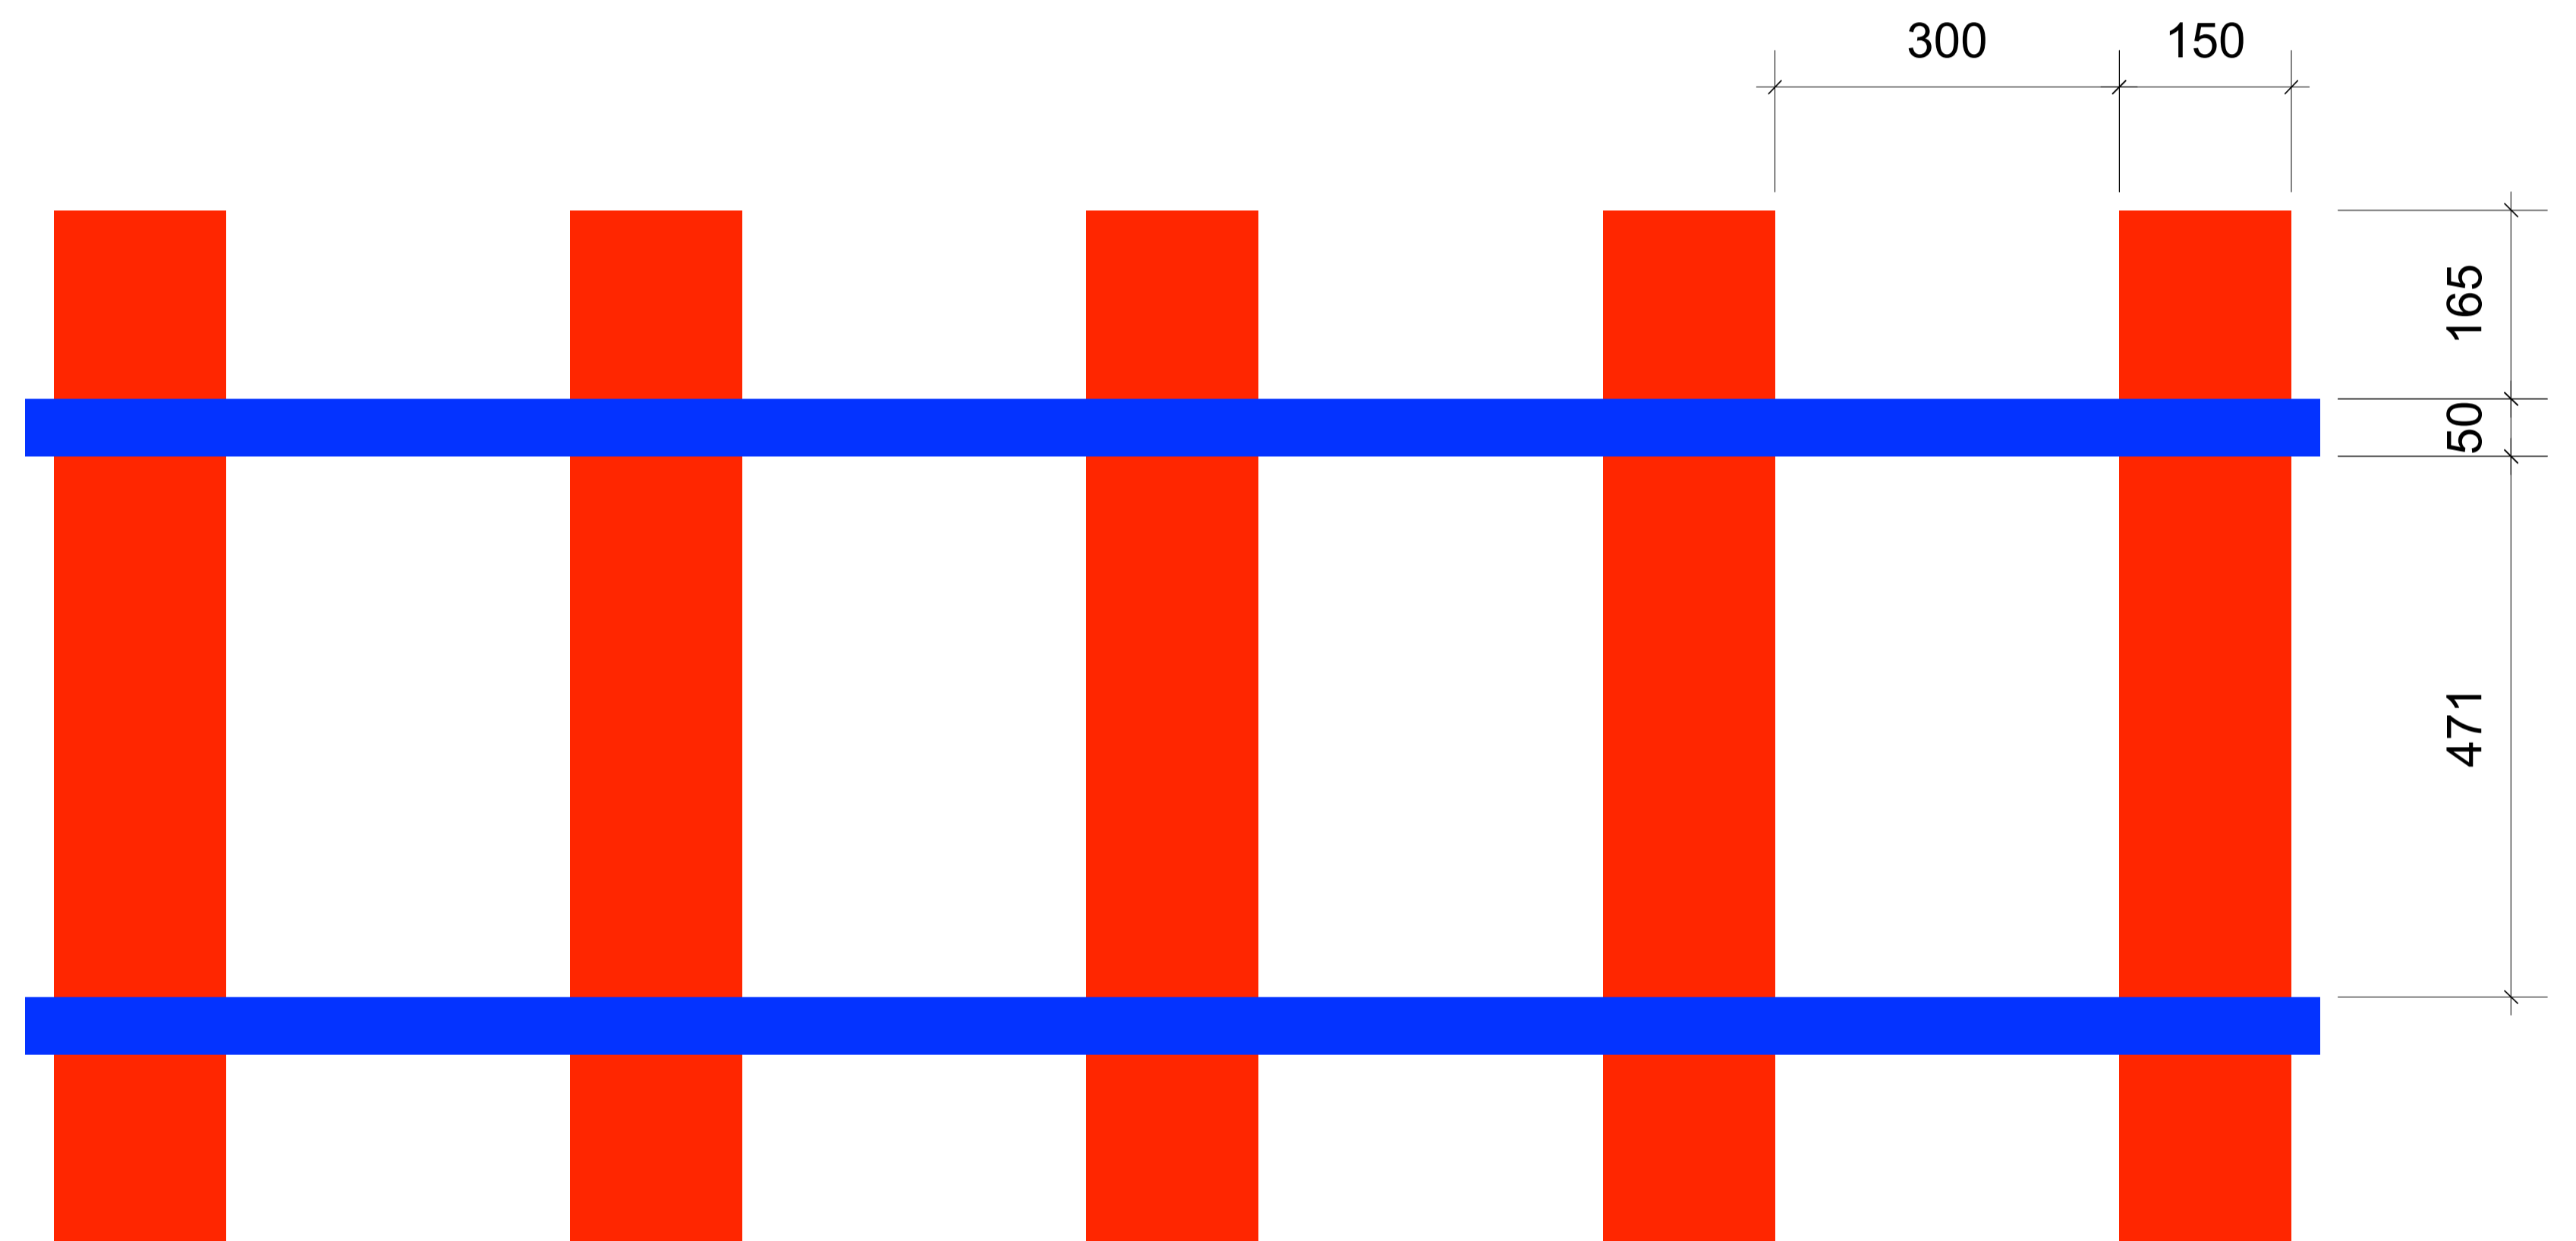

- Colour court road markings on asphalt are 2 coats of high grip acrylic paint
OR equal approved.

Notes

www.colourcourt.com
www.lafargetarmac.com or equally approved
www.terram.com
-Refer to engineer's details for build up / specification.
-For general arrangements refer to current revision of KL037.F.08.HSL1.

JCLA

3A Iliffe Yard
LONDON SE17 3QA
Telephone
+44 (0)207 703 3270

www.jcla.co.uk

Notes

- Do not scale from drawings.
- To be read in conjunction with all relevant Architects', Services and Structural Engineers' drawings.
- All existing site, tree and building information has been compiled from different sources.
- All dimensions to be checked on site.

Revisions

**PLANNING
CONDITION ISSUE**

Project Kingsgate Liddell

Project No. KL037

Client Camden council

Date 18.01.2017

Scale 1:5 @ A1

Drawing Name. Paint markings on asphalt

Dwg No. KL037.F.SD.106

Revision
*