


**TEMPORARY ASPHALT SURFACING
(WESTERN ENTRANCE)**

DETAIL 107A

Asphalt Access Road _Vehicular

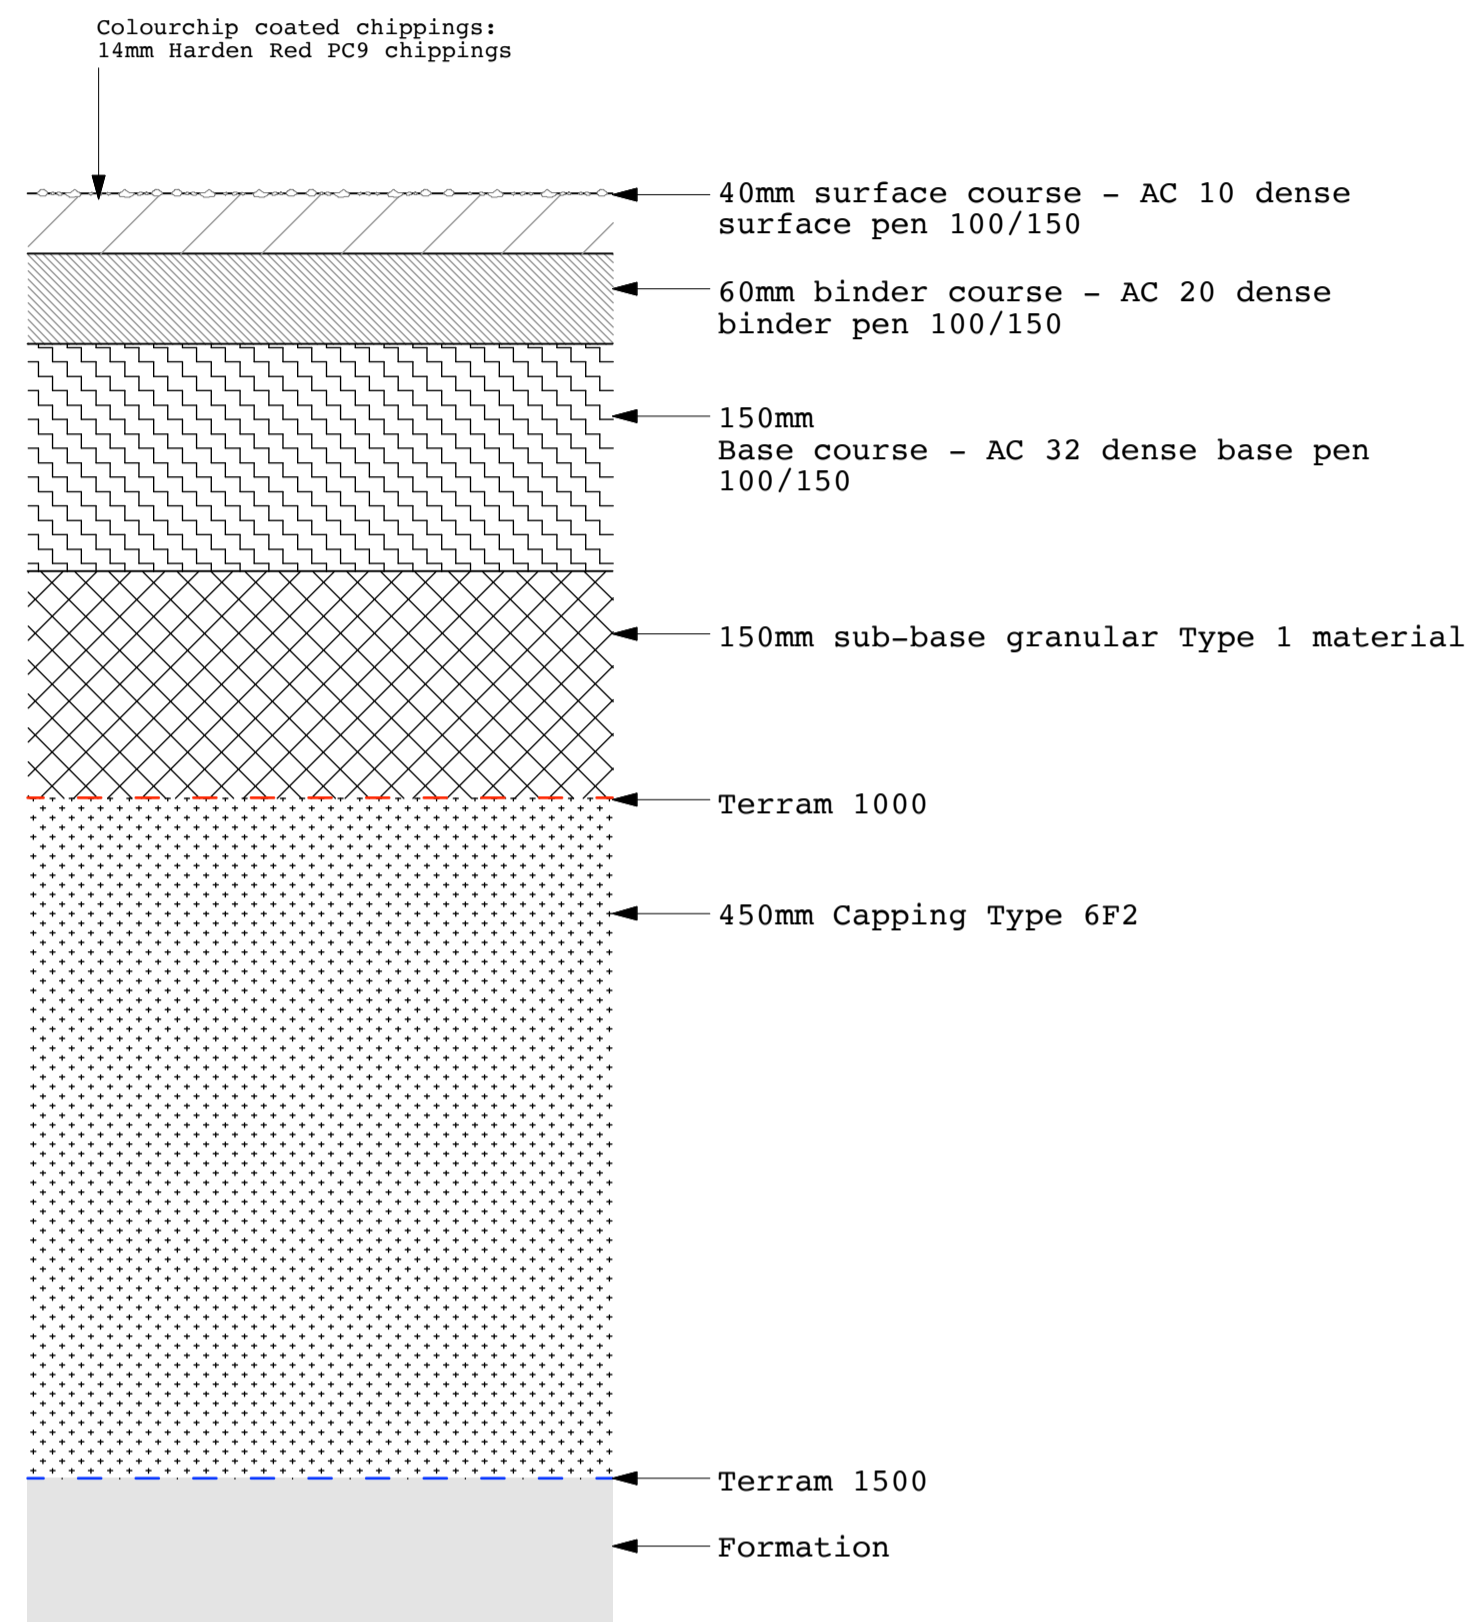


14mm Harden Red (Red Granite with PSV of 62)



Tarmac Access Road _Vehicular

DETAIL 107B

Asphalt Access Road _Pedestrian

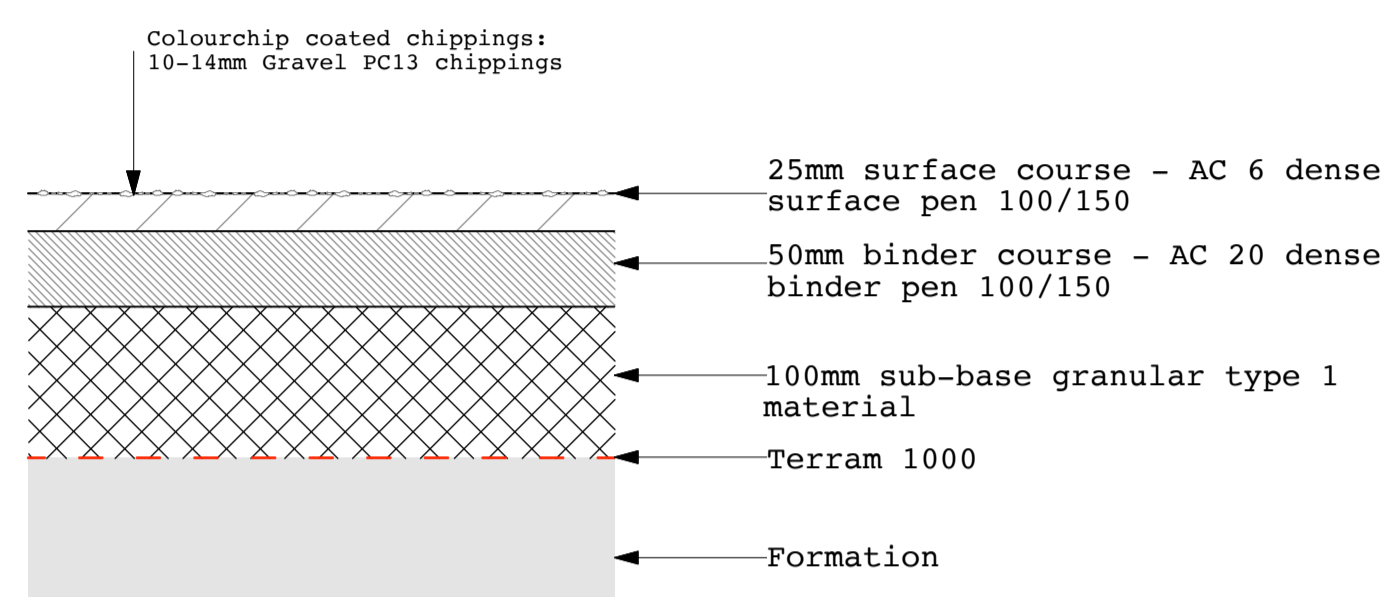

10/14mm Gravel (Flint Gravel aggregate with PSV of 36)



Tarmac Access Road _Pedestrian

COLOURCHIP COATED CHIPPINGS: to be spread evenly over surface and rolled into hot asphalt at time of laying.

Chippings:

PEDESTRIAN (Detail 107B)
(Engineers drawing Type D14) PC13, 10/14mm Gravel (Flint Gravel aggregate with PSV of 36)

VEHICULAR (Detail 107A)
(Engineers drawing Type D13) PC9, 14mm Harden Red (Red Granite with PSV of 62)

Spread @ 5.0kg/m² in accordance with manufacturer's instructions.

Supplier www.ayton.co.uk

Notes

www.ayton.co.uk/downloads/colourchip.pdf
-Refer to engineer's details for build up / specification.
-For general arrangements refer to current revision of K1037.F.08.HSL1.

JCLA

3A Iliffe Yard
LONDON SE17 3QA
Telephone
+44 (0)207 703 3270

www.jcla.co.uk

Notes

- Do not scale from drawings.
- To be read in conjunction with all relevant Architects', Services and Structural Engineers' drawings.
- All existing site, tree and building information has been compiled from different sources.
- All dimensions to be checked on site.

Revisions

**PLANNING
CONDITION ISSUE**

Project Kingsgate Liddell

Project No. KL037

Client Camden council

Date 18.01.2017

Scale 1:5 @ A1

Drawing Name. Western Access: Temporary asphalt surface

Dwg No. KL037.F.SD.107

Revision
*