



**VERTICAL TIMBER CLADDING WALL  
(WESTERN ACCESS)**


SECTION A SCALE 1:10

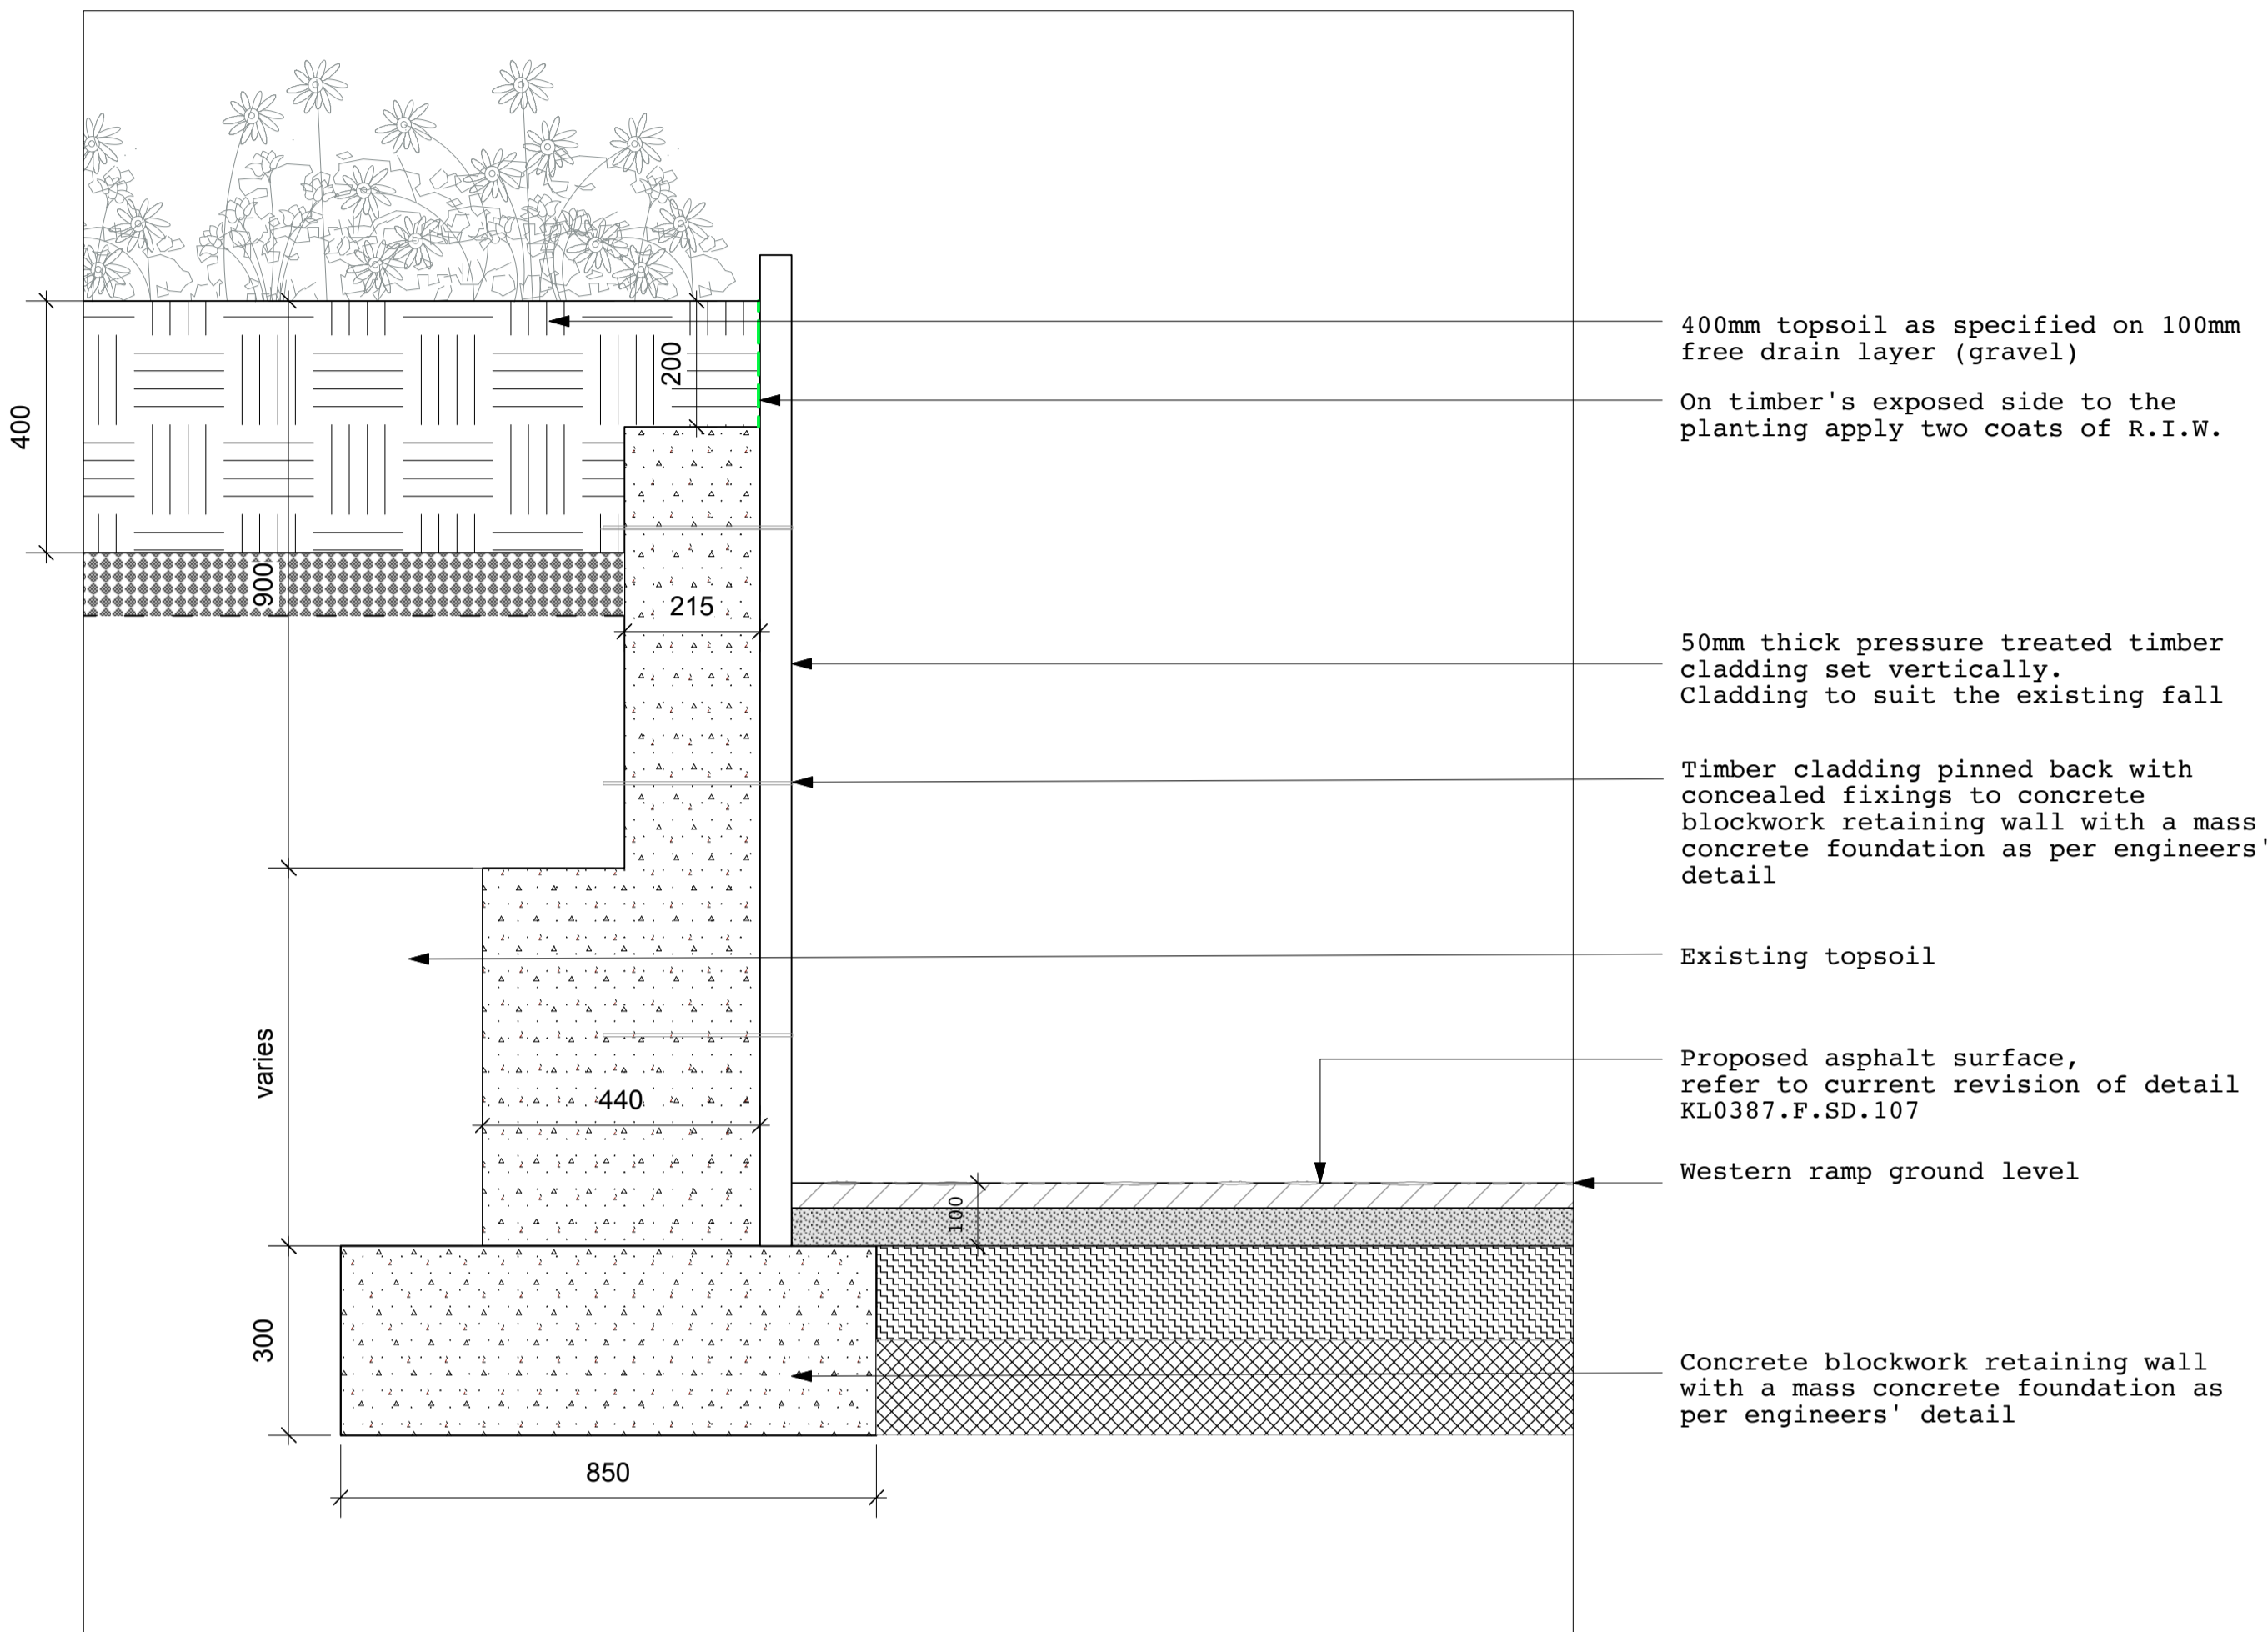

SECTION B scale 1:10

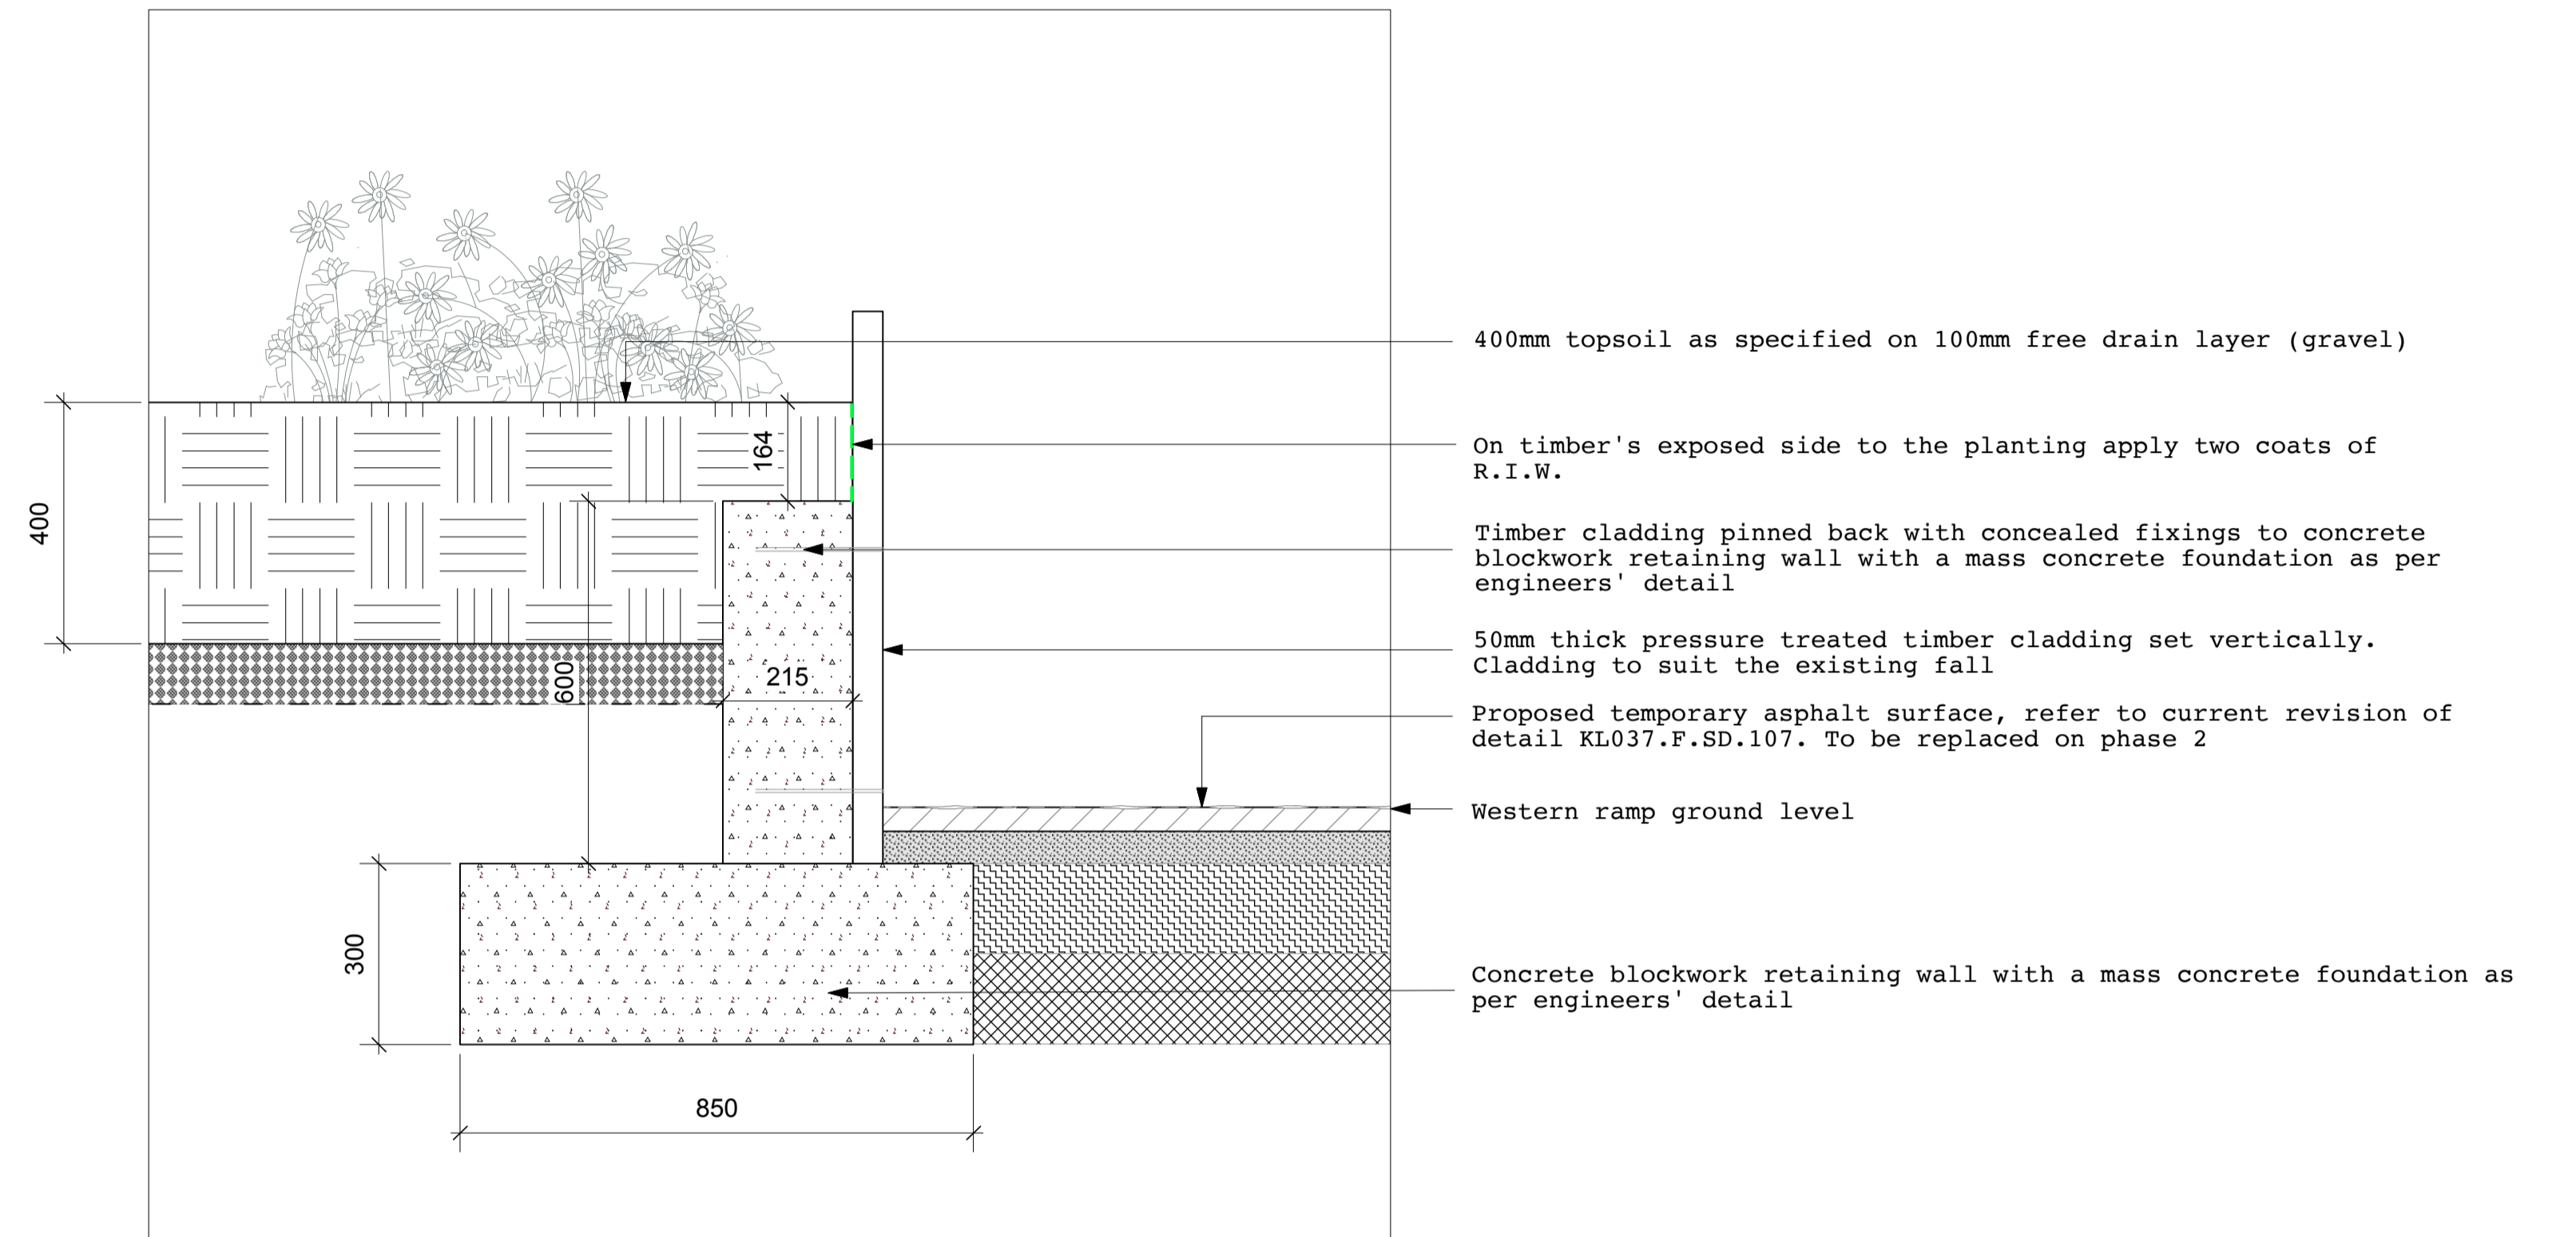

LOCATION PLAN 1:200  
(WESTERN ACCESS)

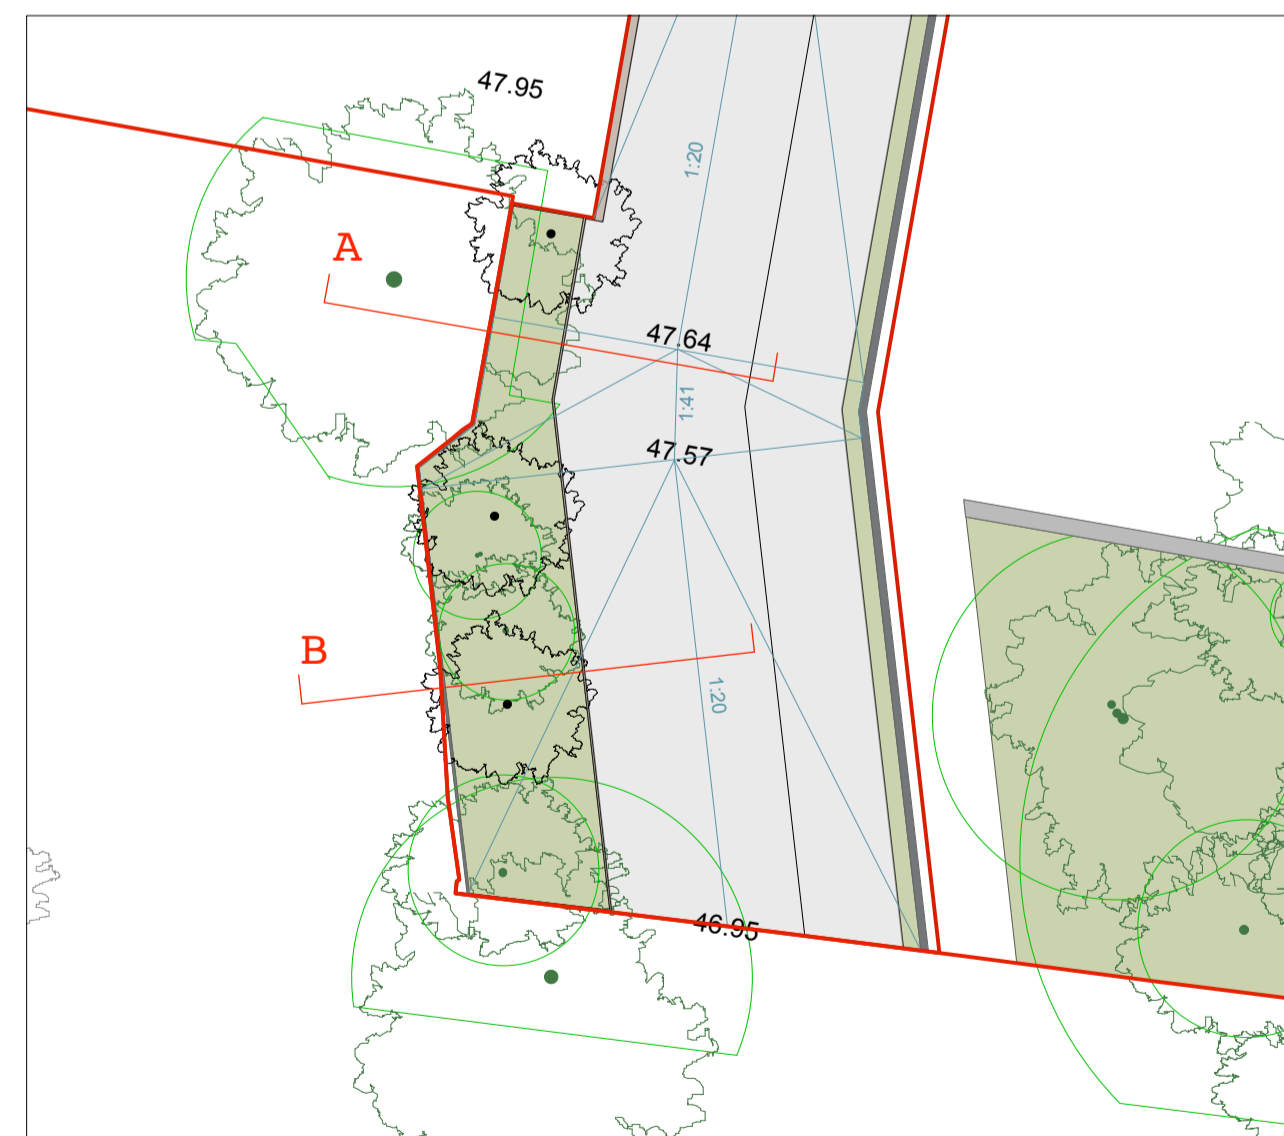

-For general arrangements refer to current revision of surfaces/edges plan K1037.F.08.HSL1.  
-For position and build-up of blockwork and foundation refer to engineers' specification.

**JCLA**

3A Iliffe Yard  
LONDON SE17 3QA  
Telephone  
+44 (0)207 703 3270

www.jcla.co.uk

**Notes**

- Do not scale from drawings.
- To be read in conjunction with all relevant Architects', Services and Structural Engineers' drawings.
- All existing site, tree and building information has been compiled from different sources.
- All dimensions to be checked on site.

**Revisions**

**PLANNING  
CONDITION ISSUE**

**Project** Kingsgate Liddell

**Project No.** KL037

**Client** Camden council

**Date** 18.01.2017

**Scale** 1:10/200 @ A1

**Drawing Name.** Standard vertical timber sleeper edging

**Dwg No.** KL037.F.SD.304

Revision

\*