
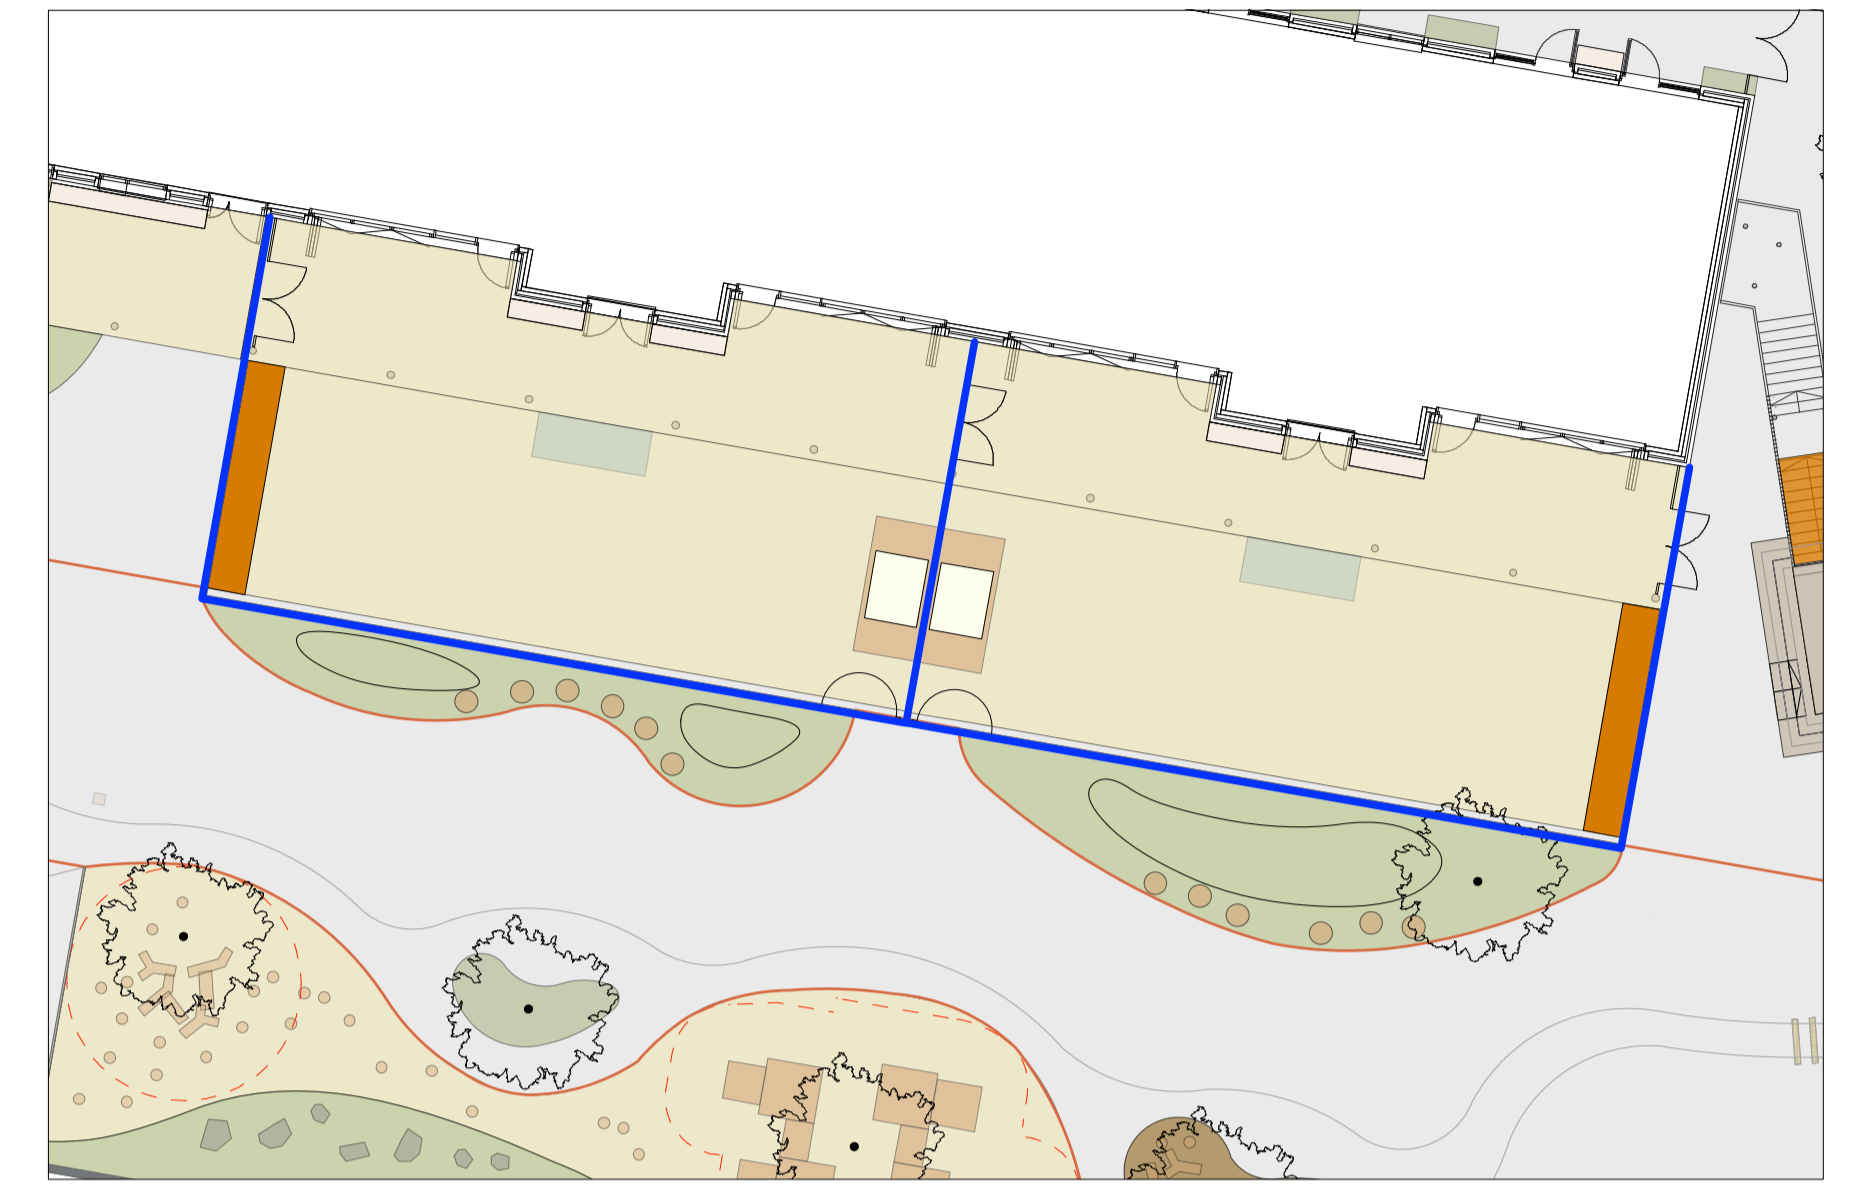


**METAL FENCE AND GUARD RAILING LOW HEIGHT  
(RECEPTION PLAYGROUND)**


LOCATION PLAN 1:200

GATES PLAN 1:20

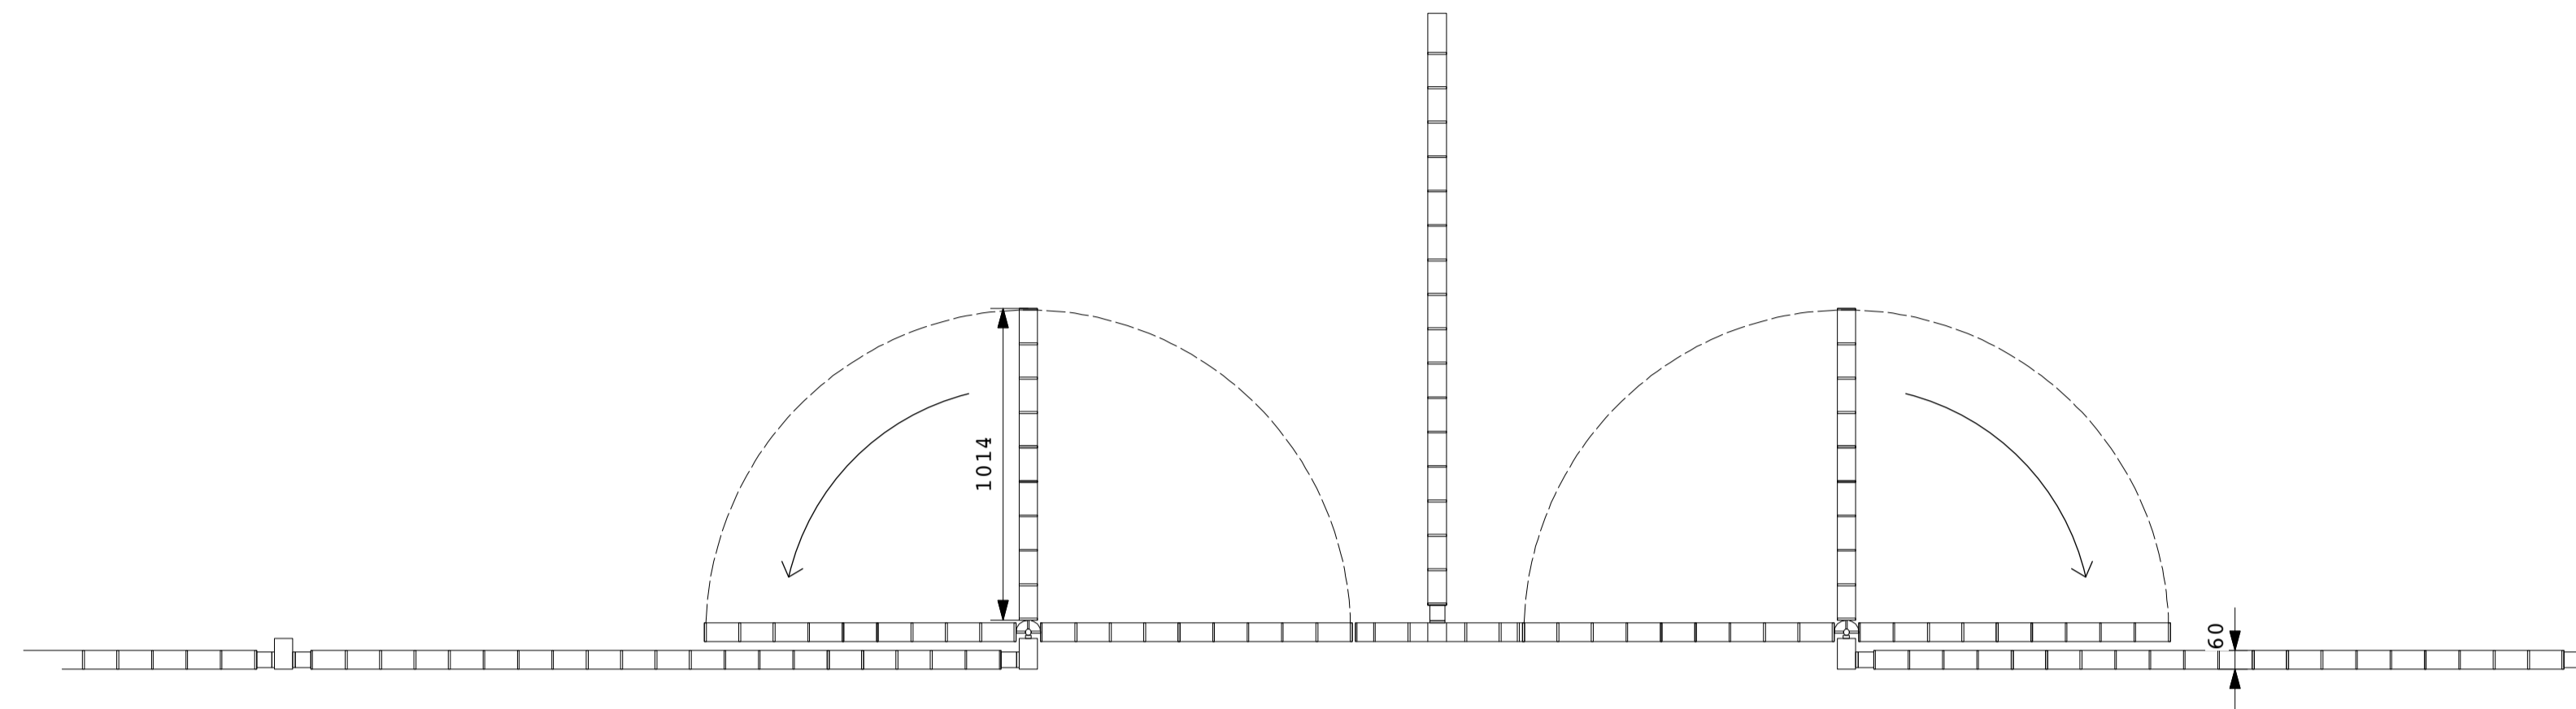

3 no. double gates  
2 no. single gates as indicated

GATES ELEVATION 1:20

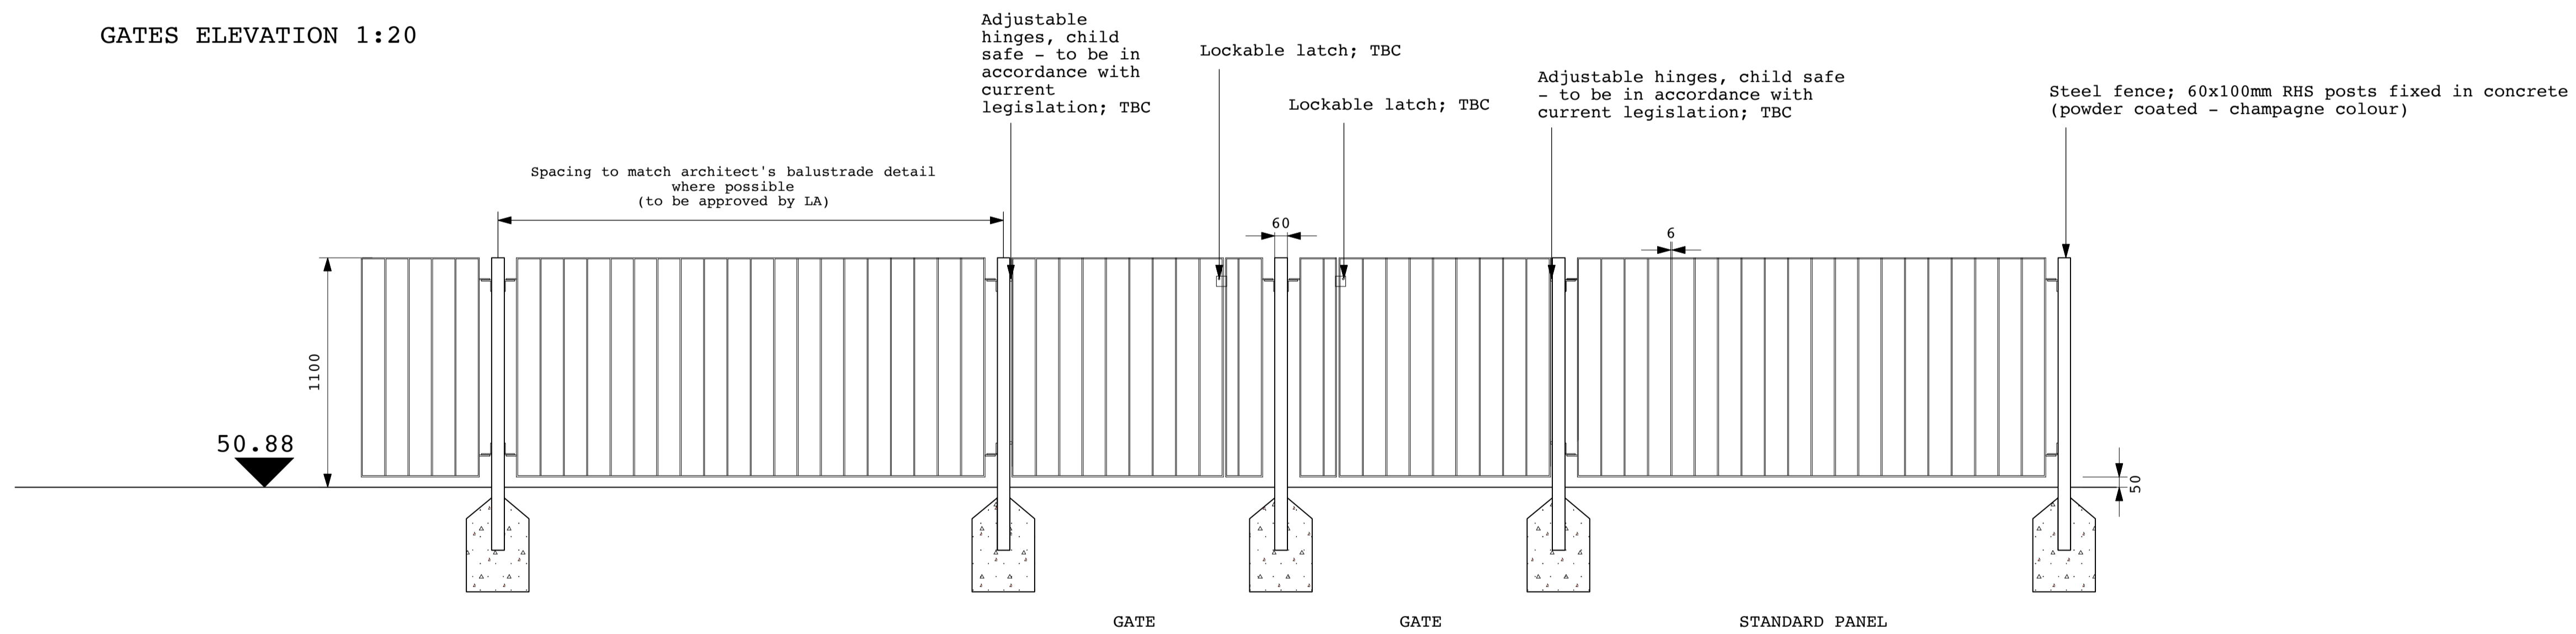

- Notes
- Gap traps 106mm
  - Manufacturer's drawings to be submitted for approval
  - Total No. proposed gates: Gates under collonade walkway (3 no. pairs) and 2 no. single exit from reception area

**JCLA**

3A Iliffe Yard  
LONDON SE17 3QA  
Telephone  
+44 (0)207 703 3270

www.jcla.co.uk

- Notes
- Do not scale from drawings.
  - To be read in conjunction with all relevant Architects', Services and Structural Engineers' drawings.
  - All existing site, tree and building information has been compiled from different sources.
  - All dimensions to be checked on site.

Revisions

**PLANNING  
CONDITION ISSUE**

**Project** Kingsgate Liddell  
**Project No.** KL037  
**Client** Camden council  
**Date** 18.01.2017  
**Scale** 1:20/200 @ A1  
**Drawing Name.** Fence: metal guard railing (reception playground)  
**Dwg No.** KL037.F.SD.401

Revision