



**METAL FENCE AND GUARD RAILING LOW HEIGHT
(SCOOTER STORAGE)**


SECTION 1:10

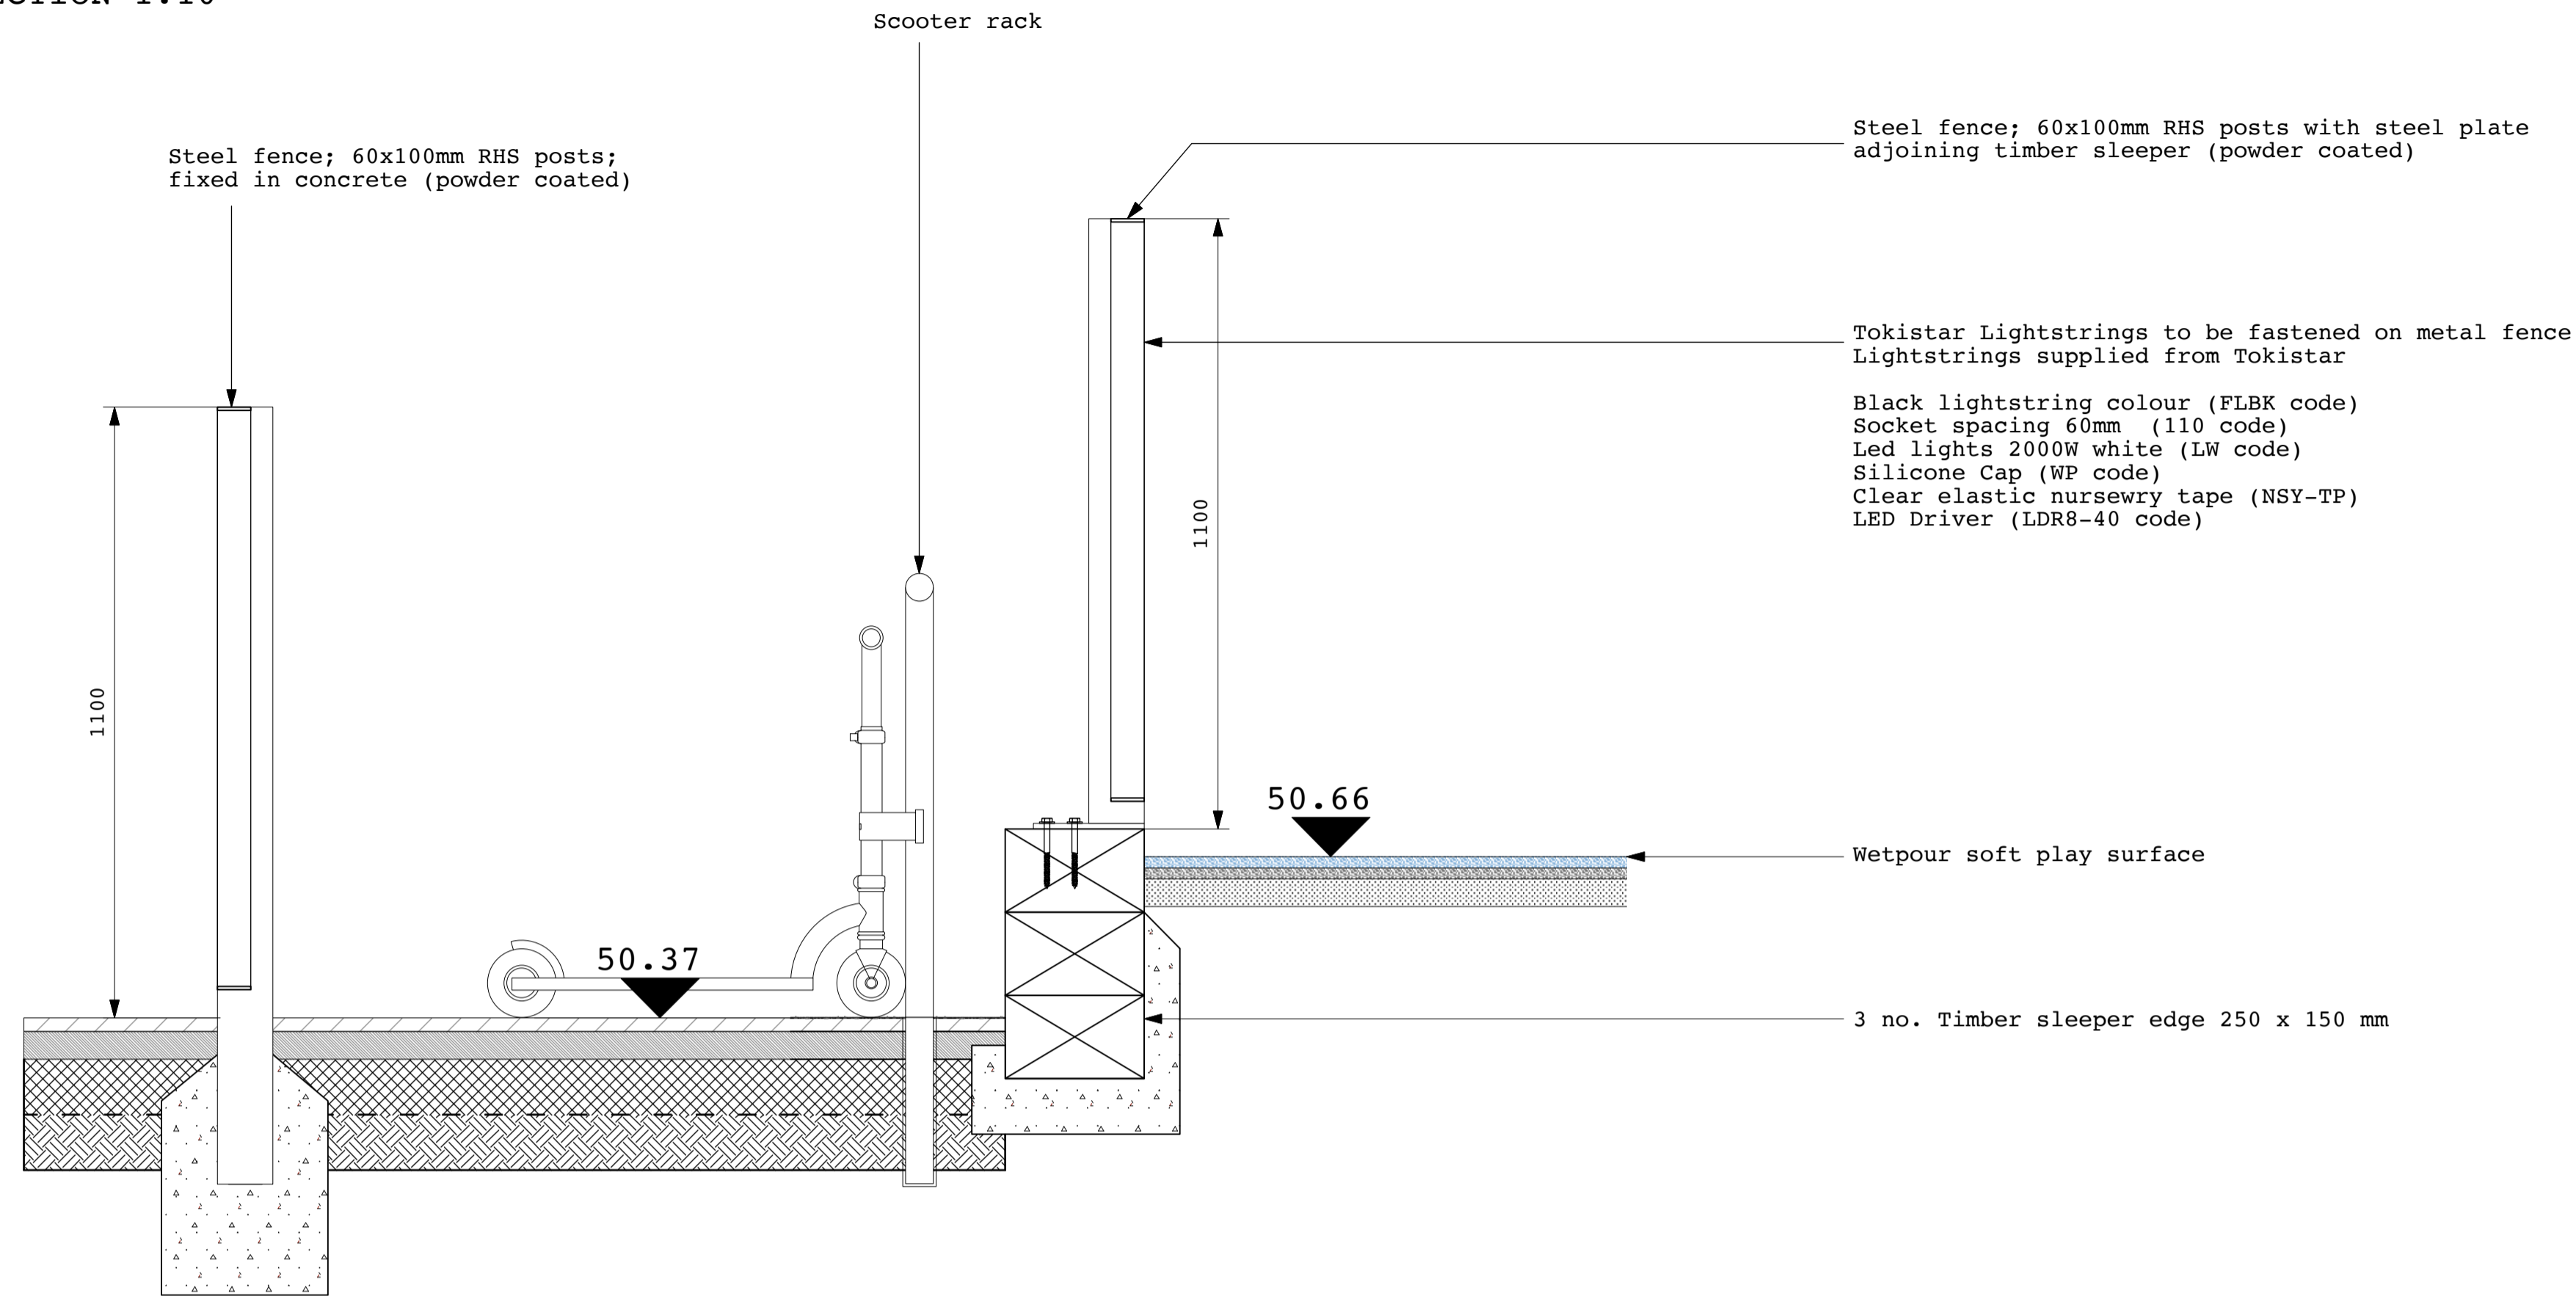

LOCATION PLAN 1:200

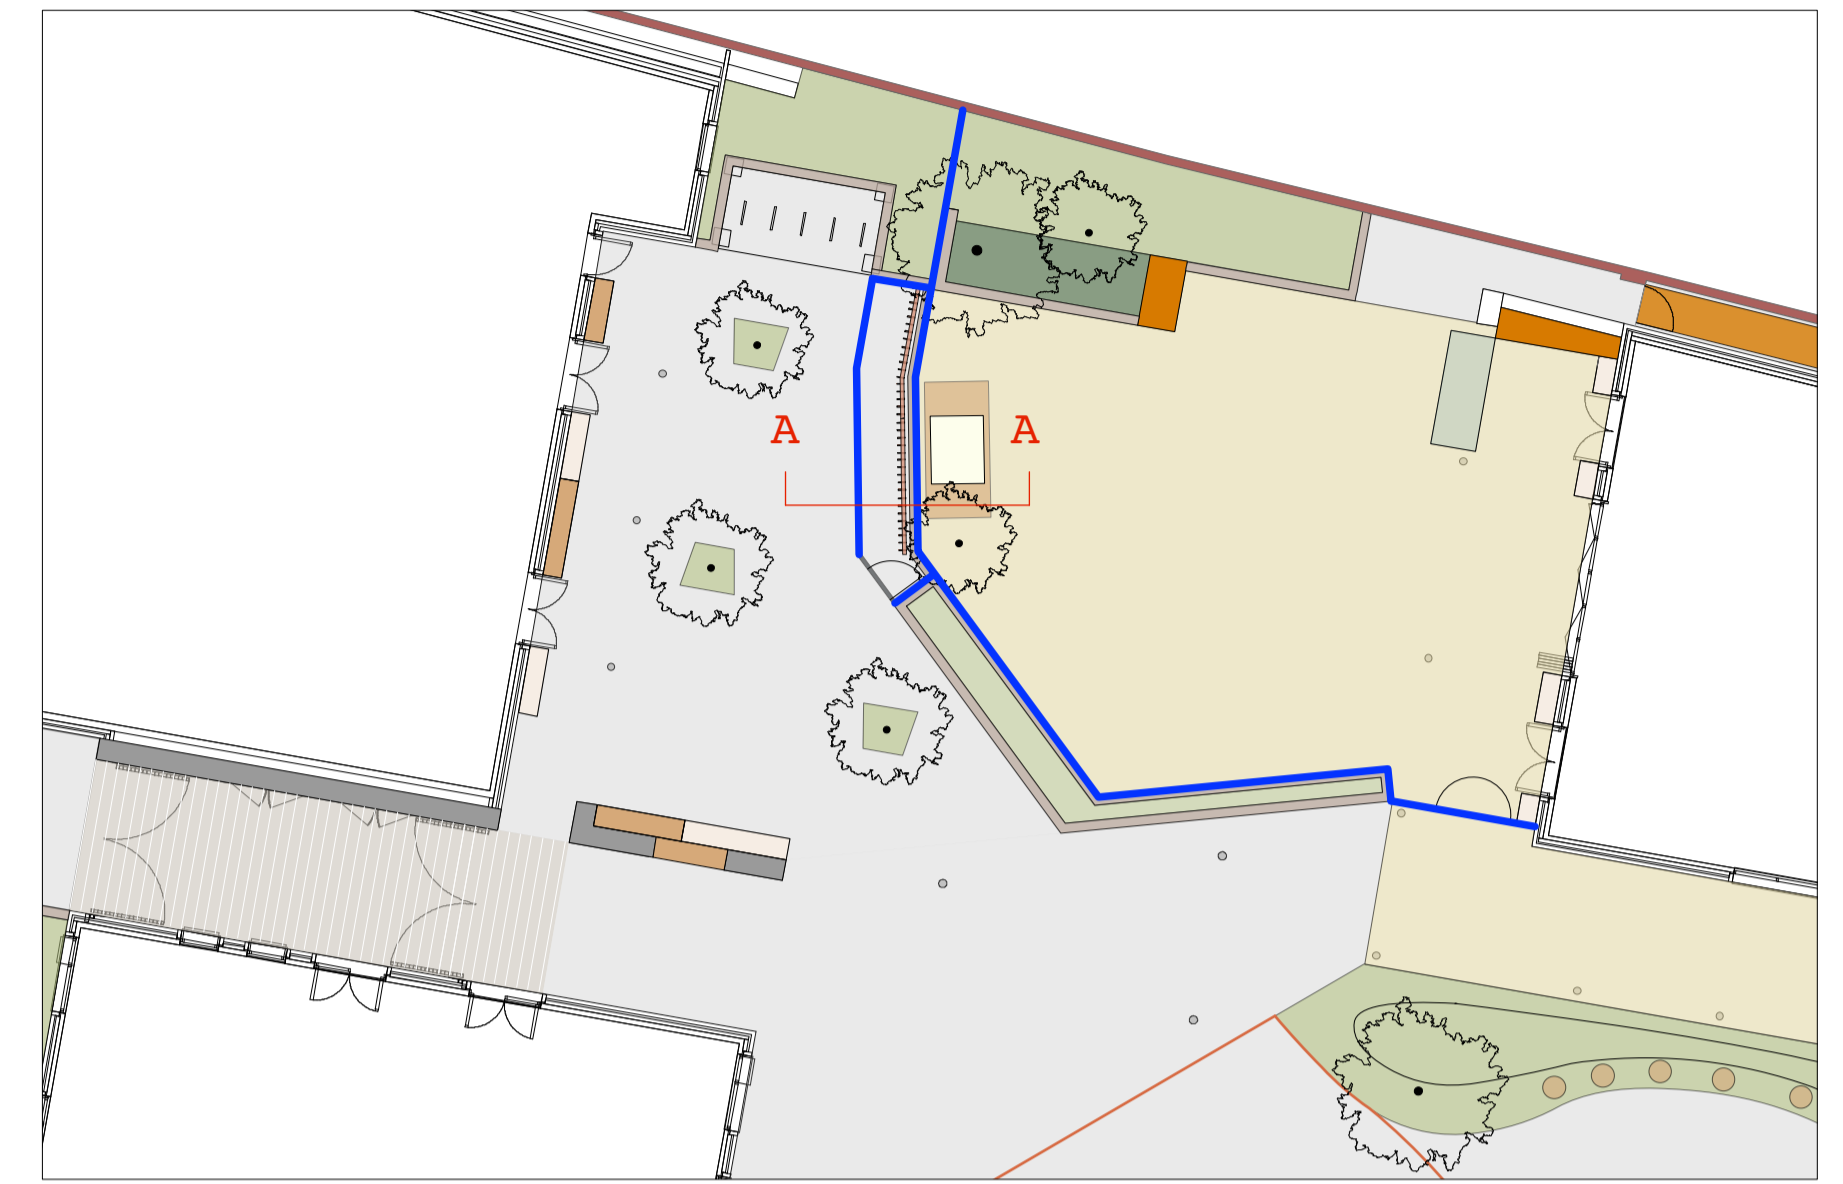

TYPICAL FENCE ELEVATION 1:10

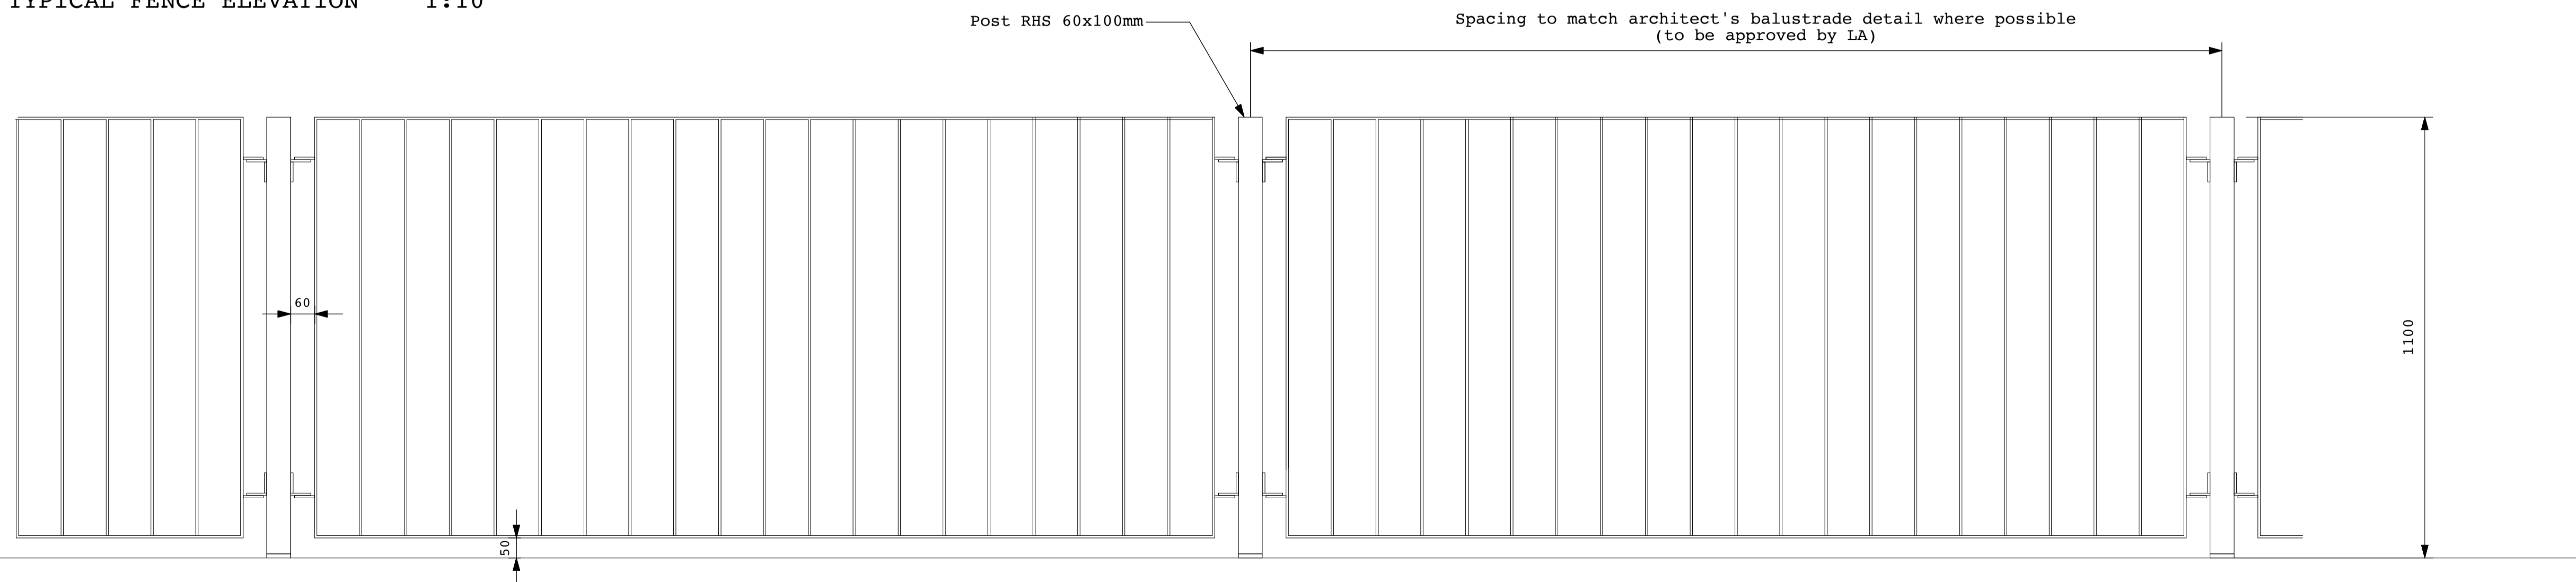

Notes

- Fixing method and location TBC
- Manufacturer's drawings to be submitted for approval
- Tokistar
Contact Details
Website <http://www.lightprojects.co.uk>
Telephone number +44 207 231 8282

JCLA

3A Iliffe Yard
LONDON SE17 3QA
Telephone
+44 (0)207 703 3270

www.jcla.co.uk

Notes

- Do not scale from drawings.
- To be read in conjunction with all relevant Architects', Services and Structural Engineers' drawings.
- All existing site, tree and building information has been compiled from different sources.
- All dimensions to be checked on site.

Revisions

-

**PLANNING
CONDITION ISSUE**

Project Kingsgate Liddell
Project No. KL037
Client Camden council
Date 18.01.2017
Scale 1:10/20/100 @ A1
Drawing Name. Fence: metal guard railing (Scooter storage/nursery)
Dwg No. KL037.F.SD.402

Revision *