


**SINGLE METAL GATE LOW HEIGHT
(SCOOTER STORAGE)**

LOCATION PLAN 1:100

GATE ELEVATION 1:10

Steel fence; 60x100mm RHS posts; fixed in concrete; (powder coated)

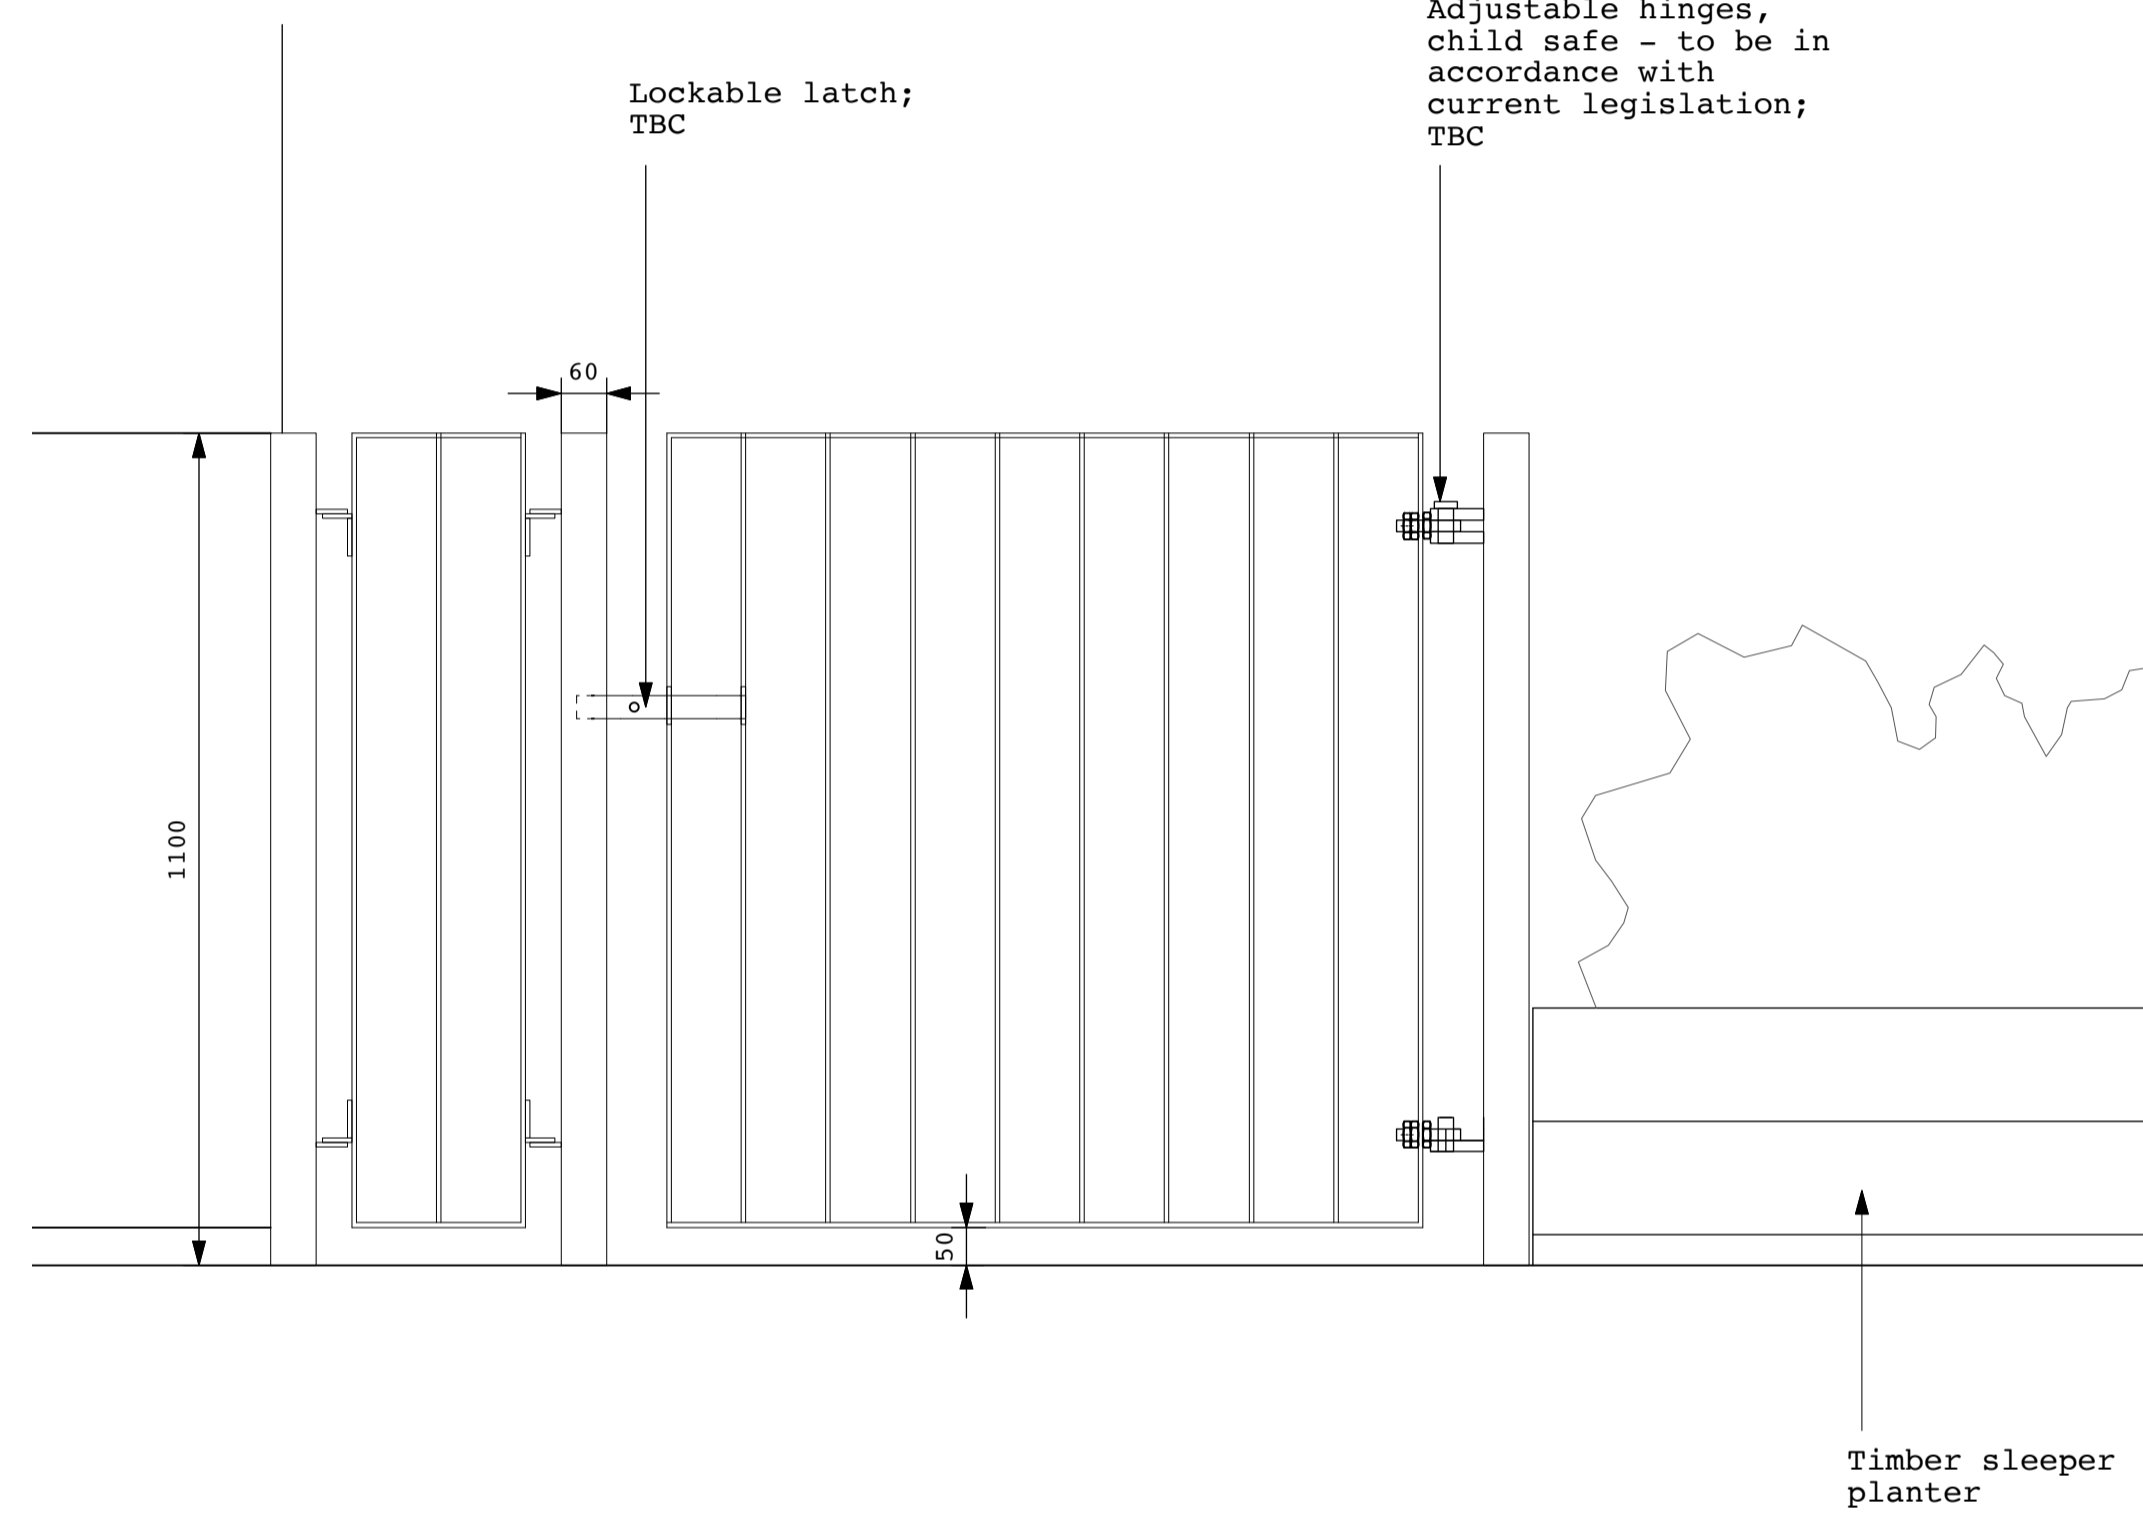

- Notes
- Fixing method and location TBC
 - Manufacturer's drawings to be submitted for approval
 - Gates to include gates under collonade walkway (3 no. pairs) and 2 no. single exit from reception area

JCLA

3A Iliffe Yard
LONDON SE17 3QA
Telephone
+44 (0)207 703 3270

www.jcla.co.uk

- Notes
- Do not scale from drawings.
 - To be read in conjunction with all relevant Architects', Services and Structural Engineers' drawings.
 - All existing site, tree and building information has been compiled from different sources.
 - All dimensions to be checked on site.

Revisions

**PLANNING
CONDITION ISSUE**

Project Kingsgate Liddell
Project No. KL037
Client Camden council
Date 18.01.2017
Scale 1:10/20/100 @ A1
Drawing Name. Single gate low height (scooter area)
Dwg No. KL037.F.SD.403

Revision