
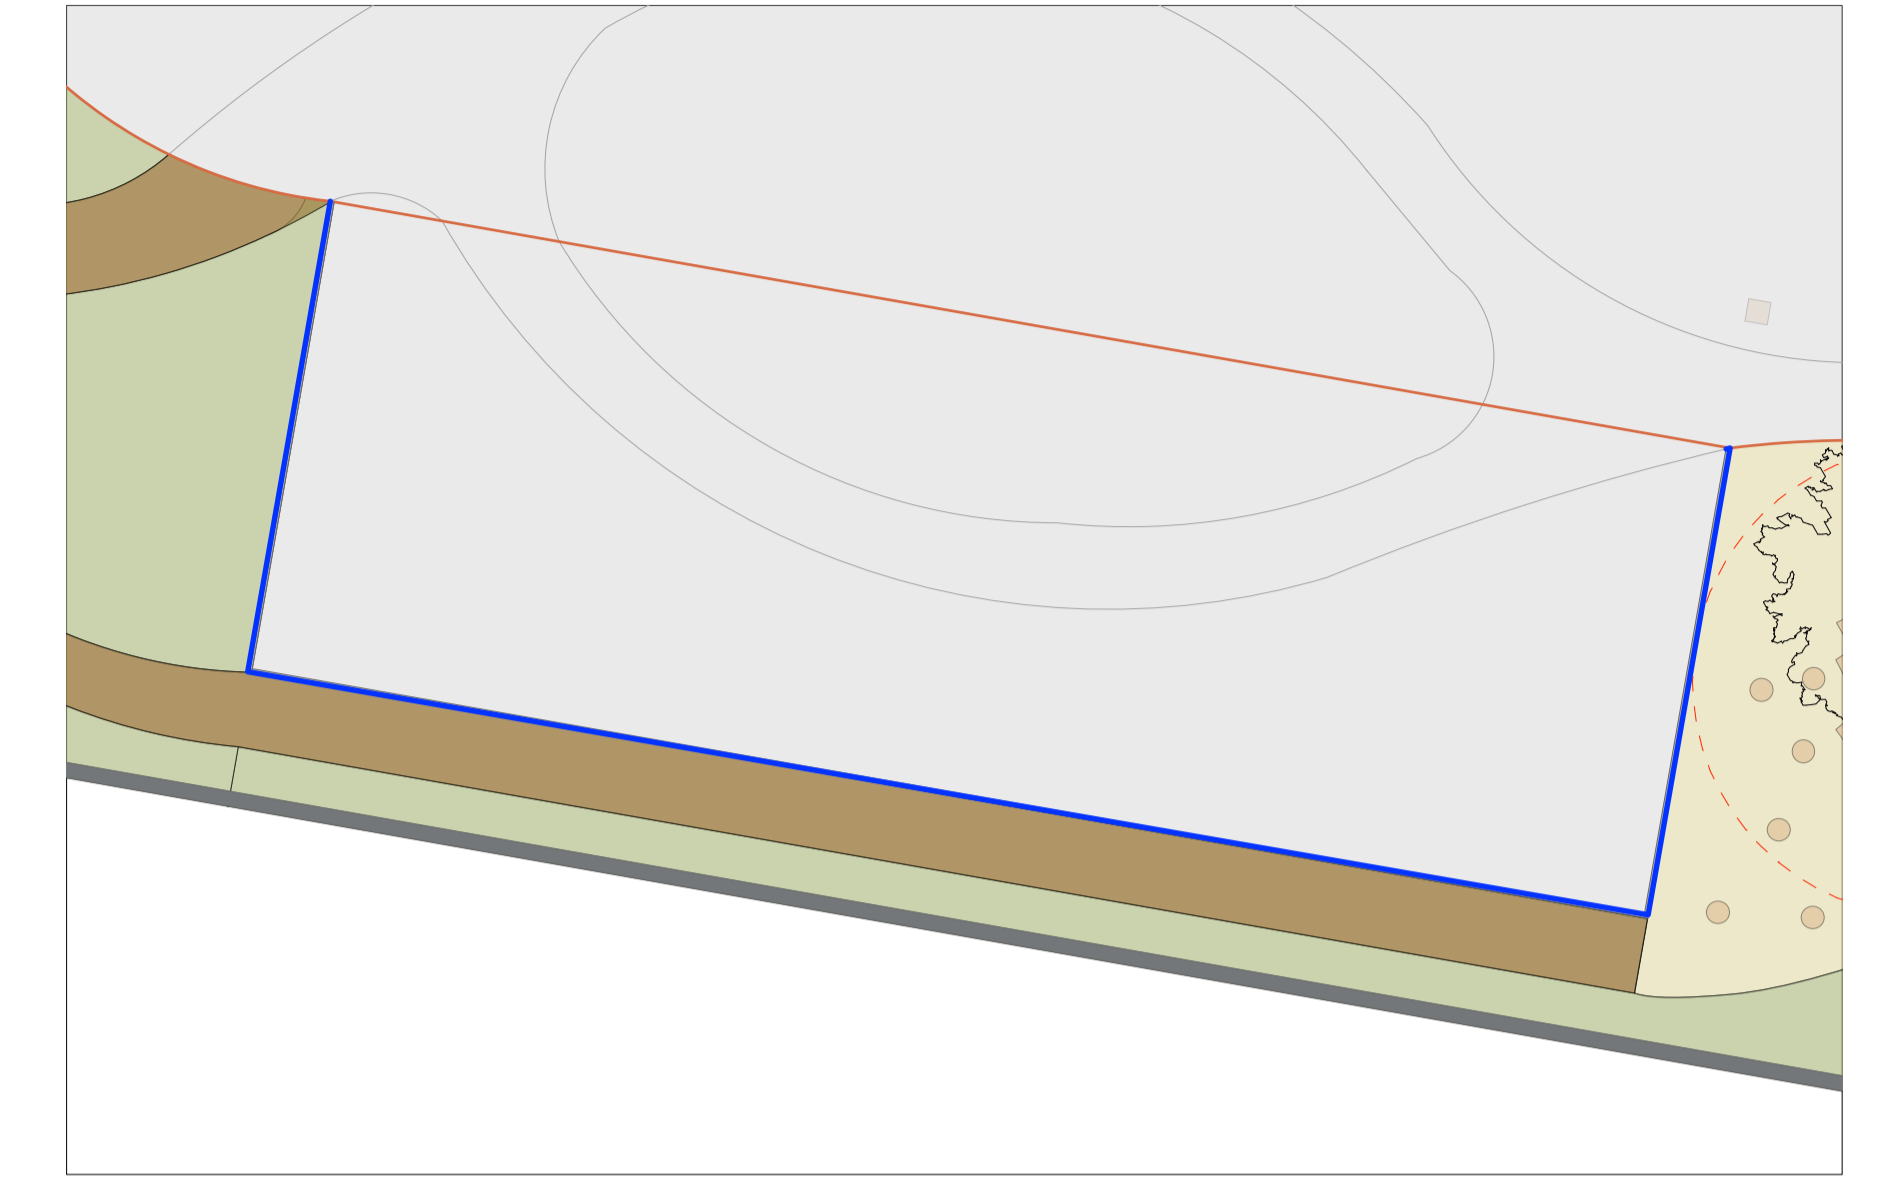
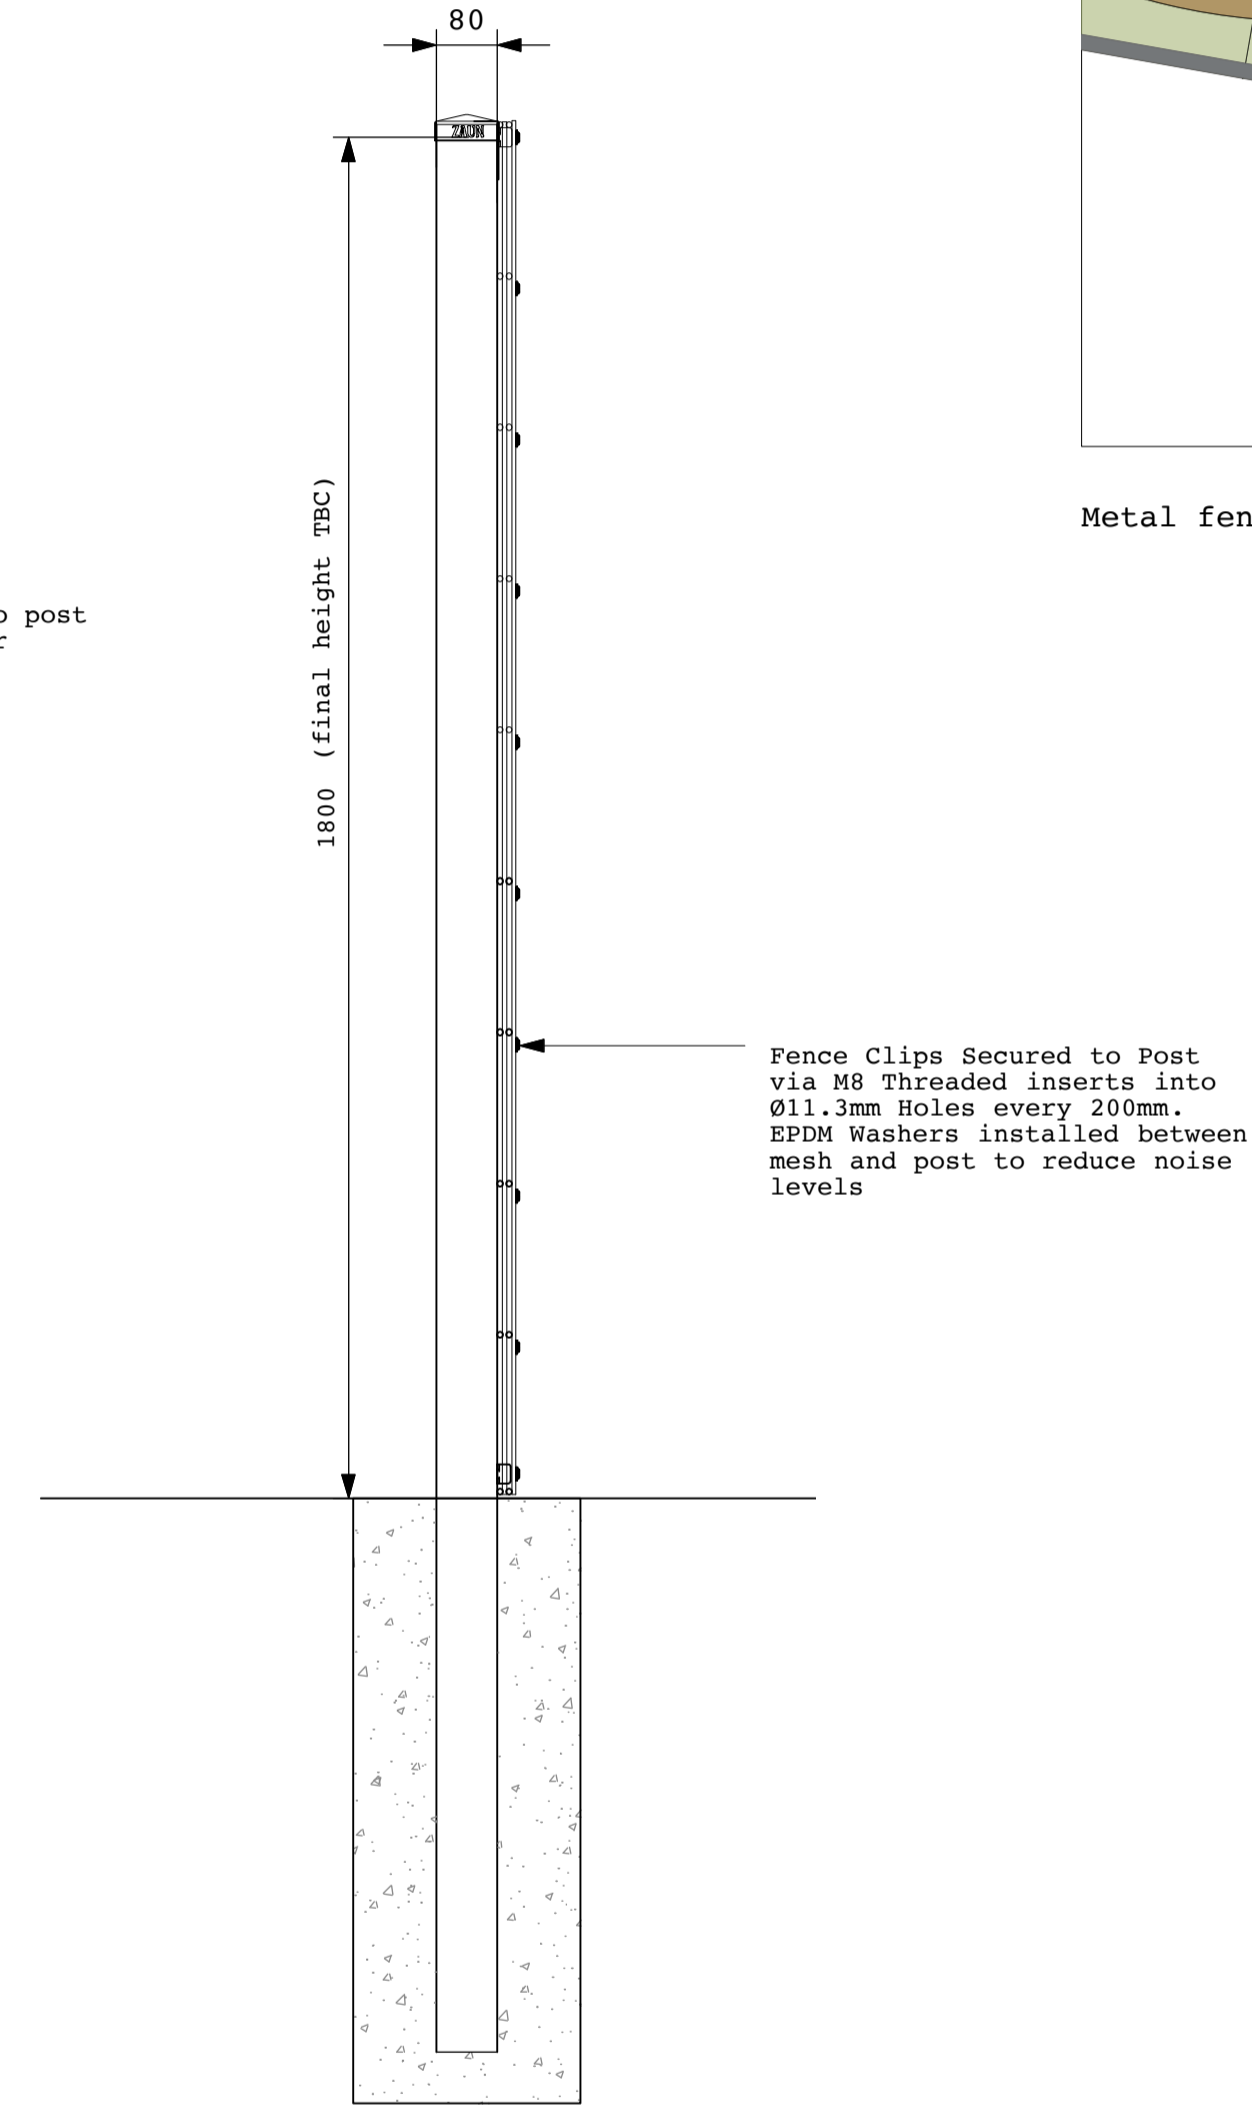


**METAL FENCE FULL HEIGHT**  
(MULTI USE GAMES AREA)

LOCATION PLAN 1:100

ELEVATION/SECTION VIEW 1:100  
(general arrangement)

ZAUN duo sports 6 fence (green colour) or equally approved

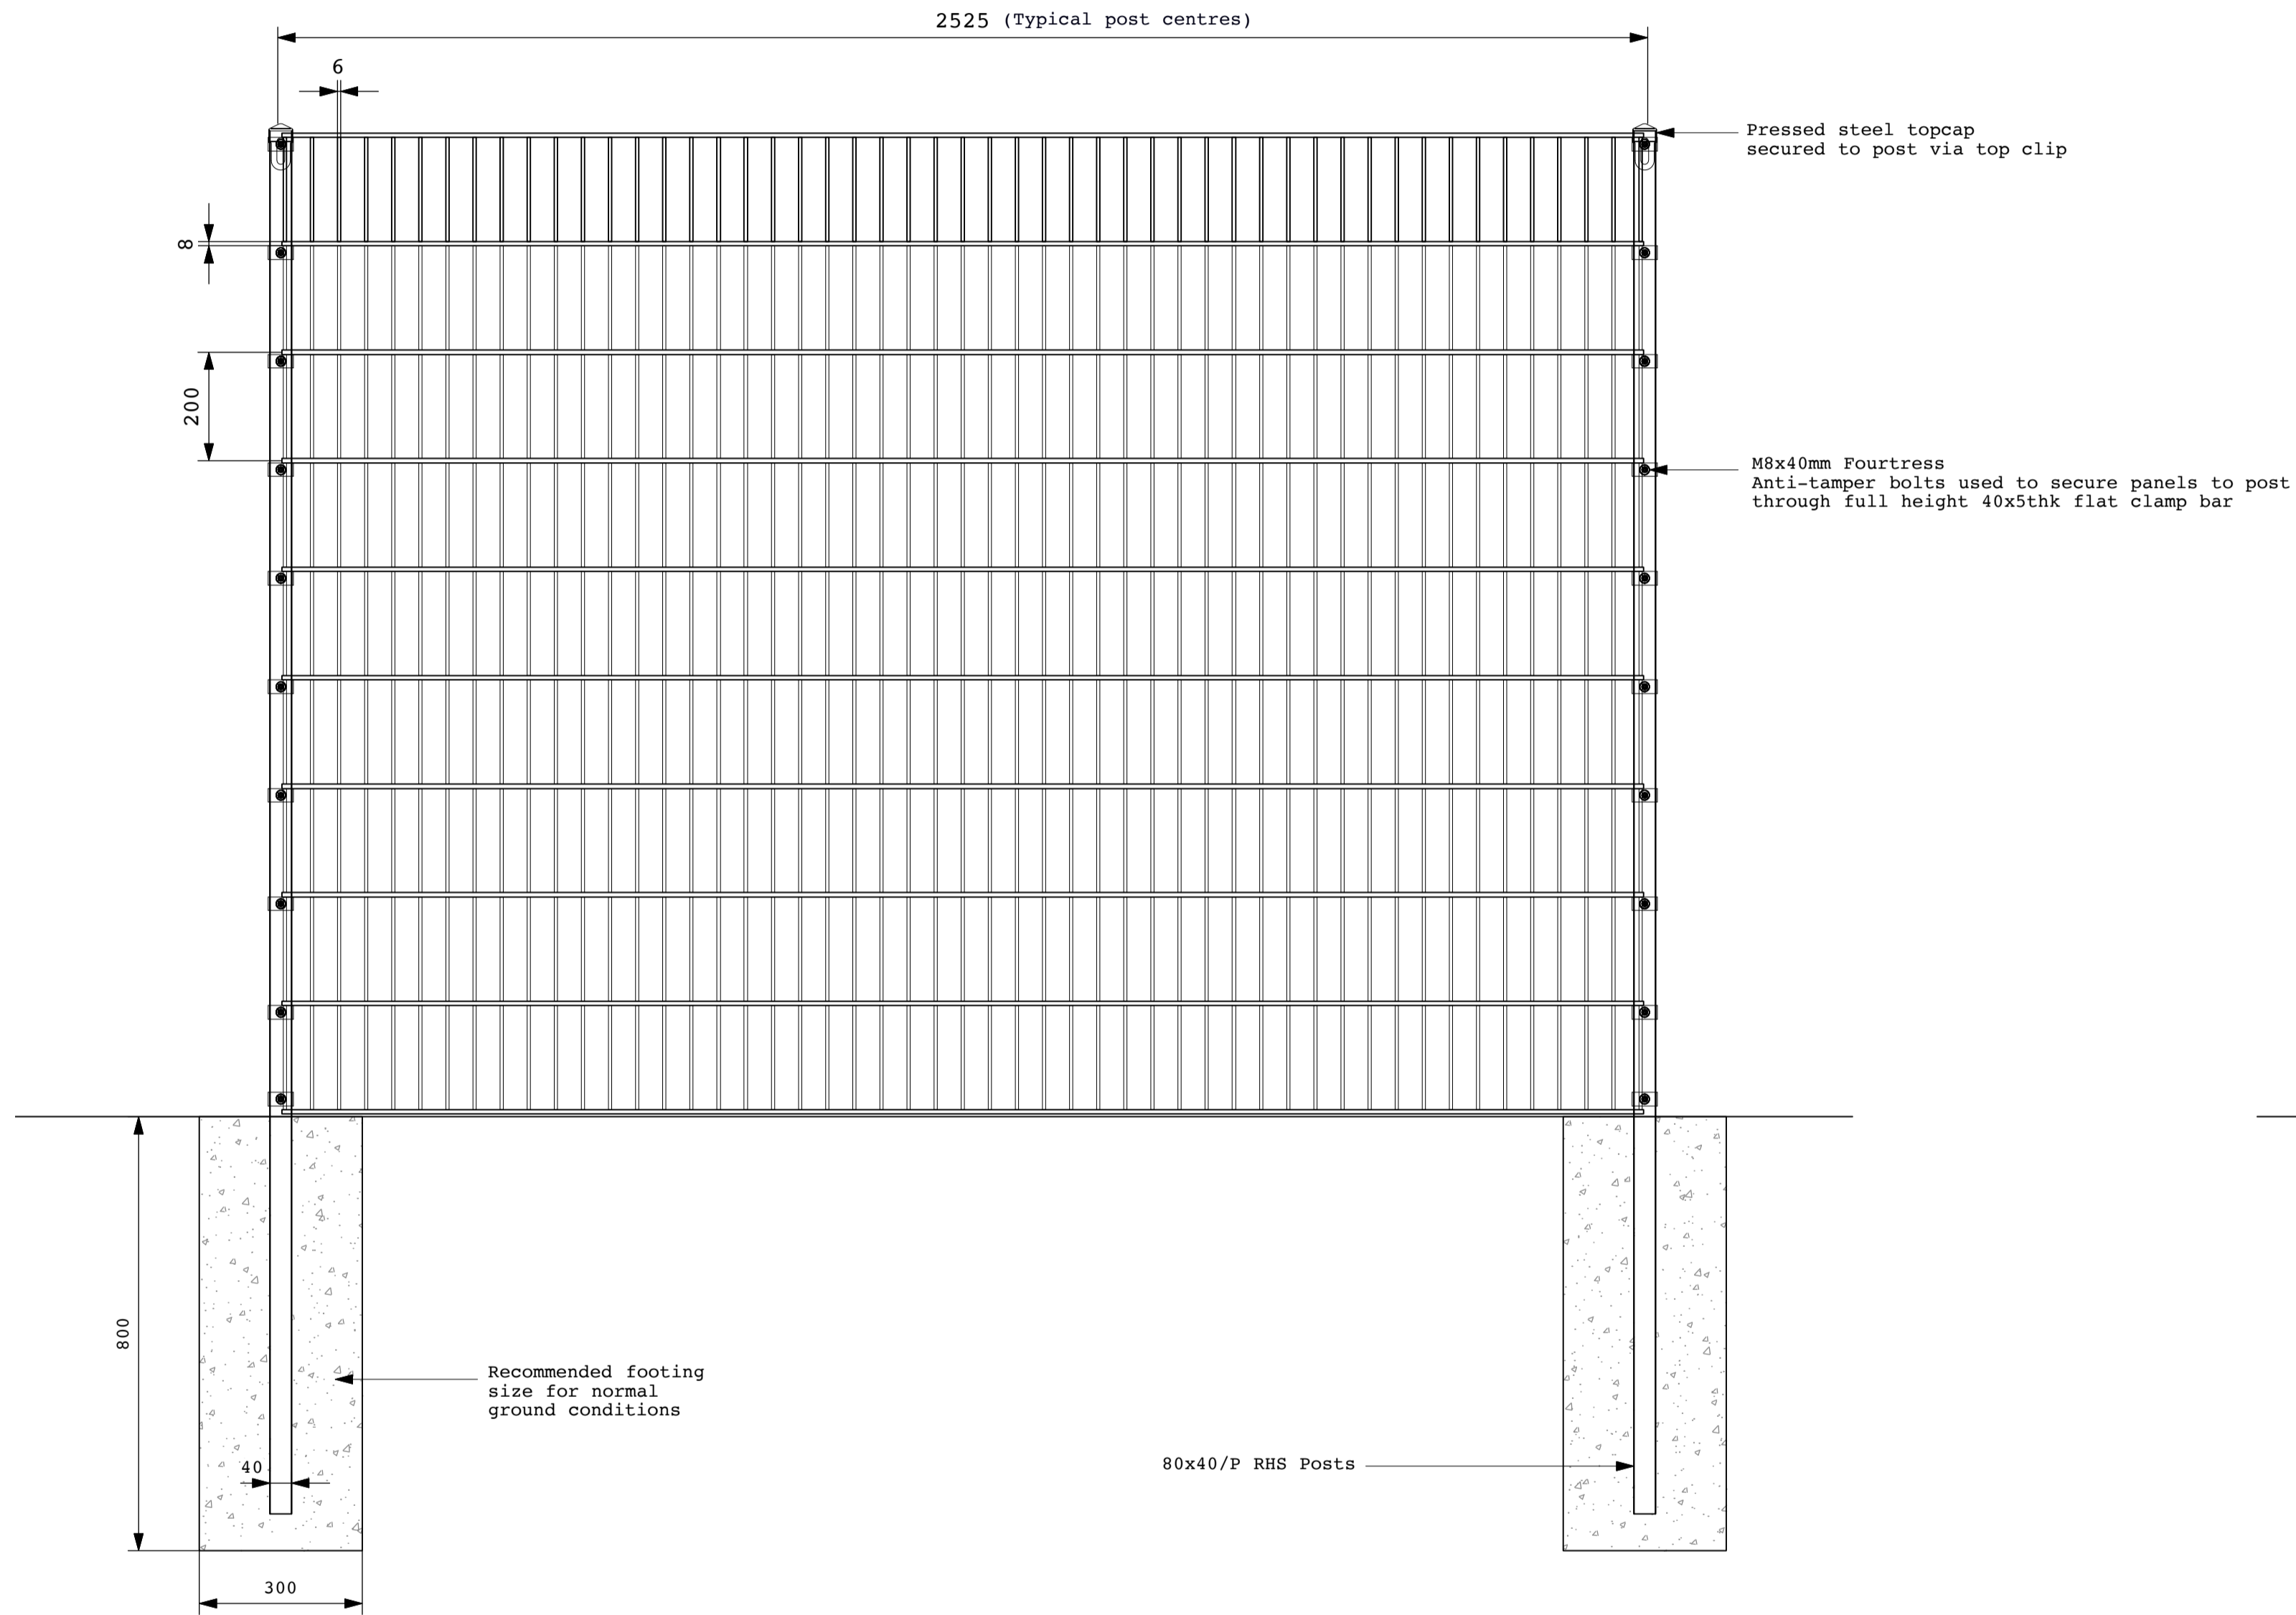

Metal fence to 3no. sides of multi-use ball games area



Illustrative image

Notes  
Installation in accordance to manufacturer's instructions

**JCLA**

3A Iliffe Yard  
LONDON SE17 3QA  
Telephone  
+44 (0)207 703 3270

www.jcla.co.uk

Notes  
- Do not scale from drawings.  
- To be read in conjunction with all relevant Architects', Services and Structural Engineers' drawings.  
- All existing site, tree and building information has been compiled from different sources.  
- All dimensions to be checked on site.

Revisions  
-

**PLANNING  
CONDITION ISSUE**

Project Kingsgate Liddell  
Project No. KL037  
Client Camden council  
Date 18.01.2017  
Scale 1:25/100 @ A1  
Drawing Name. Fence at ball games area  
Dwg No. KL037.F.SD.406

Revision \*