



BESPOKE METALWORK TRAIN BUFFER STOP


TOP VIEW 1:10

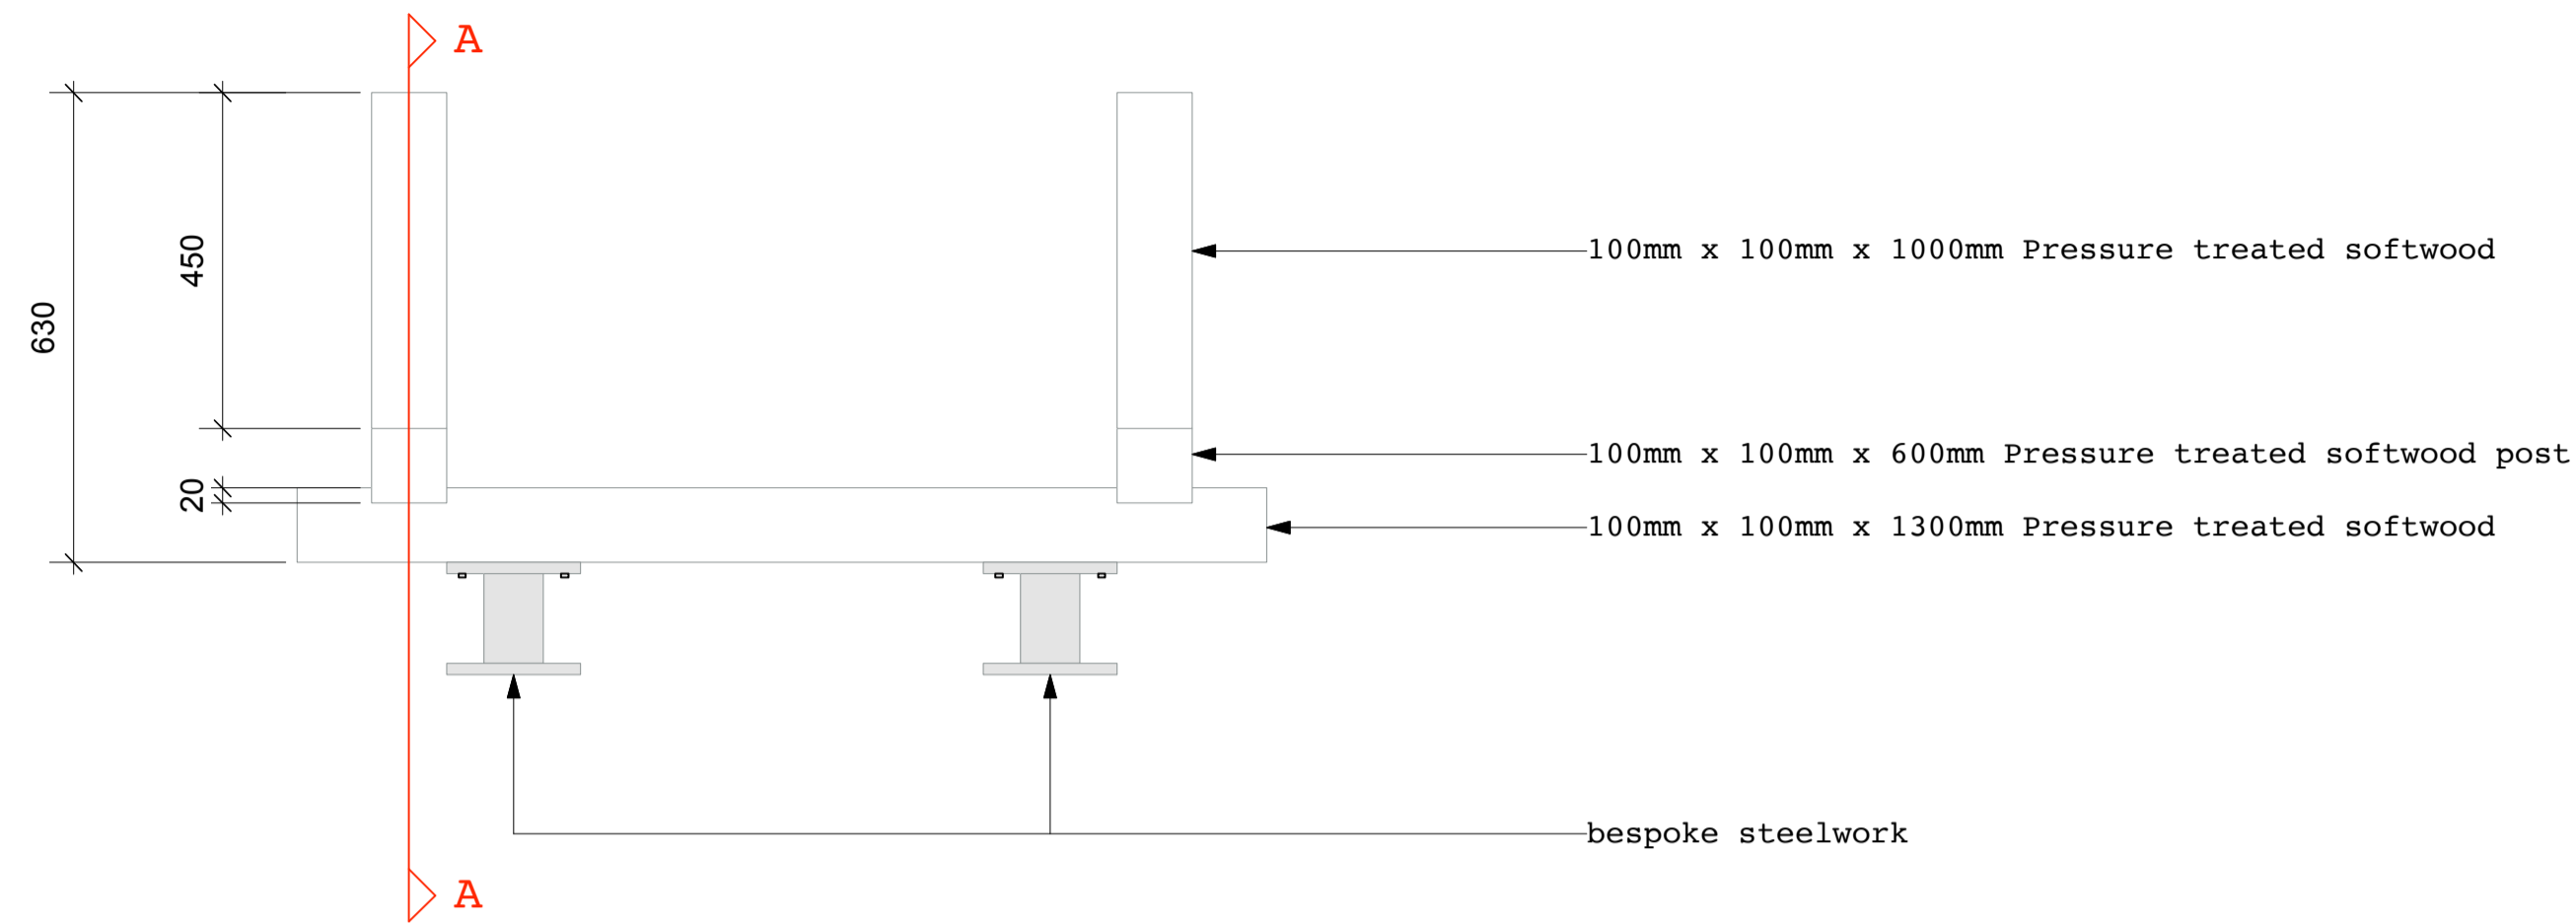


ELEVATION 1:10

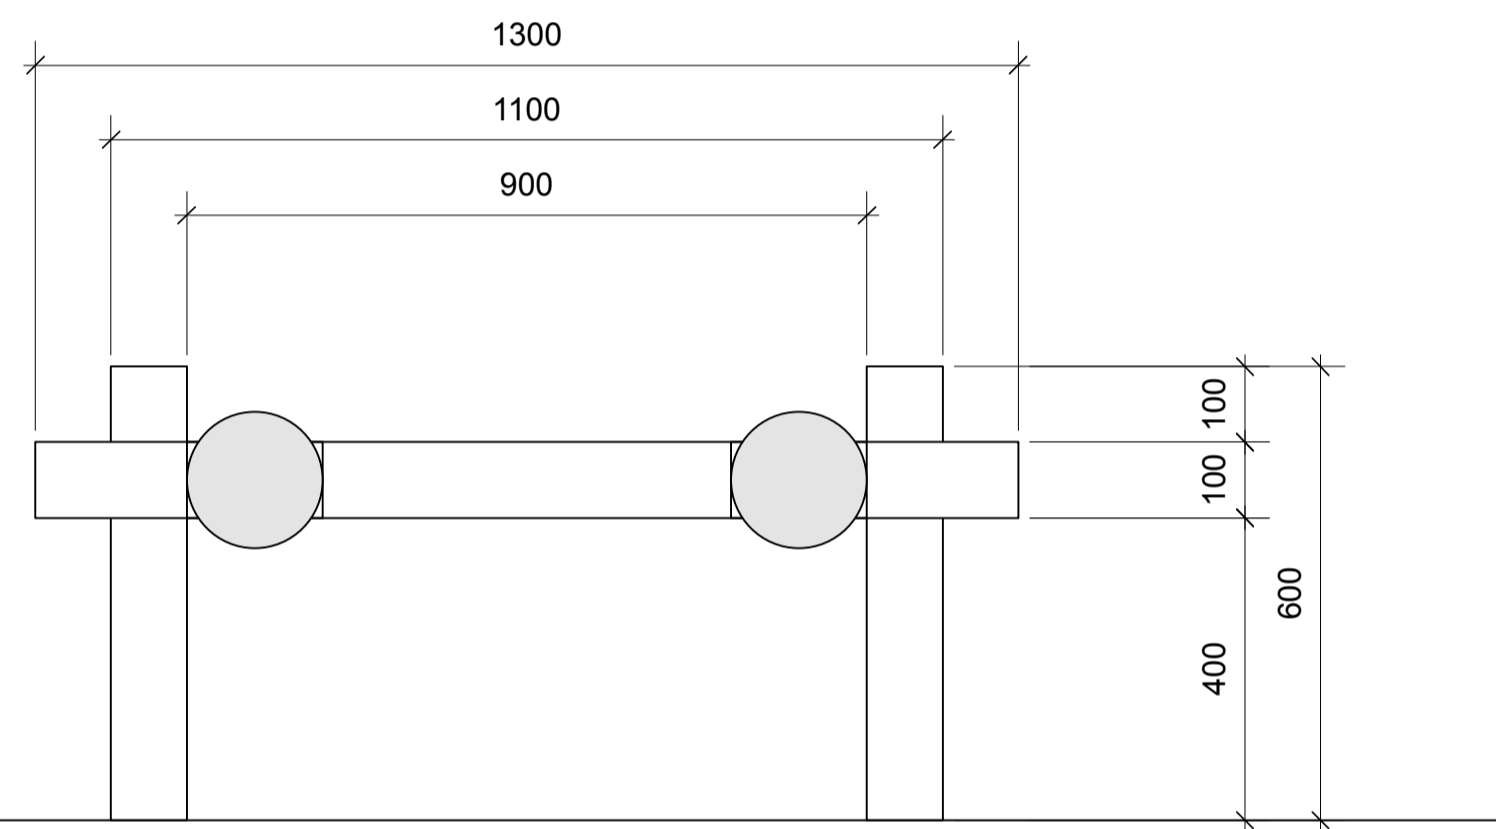


TRAIN BUFFER STOP EXAMPLE

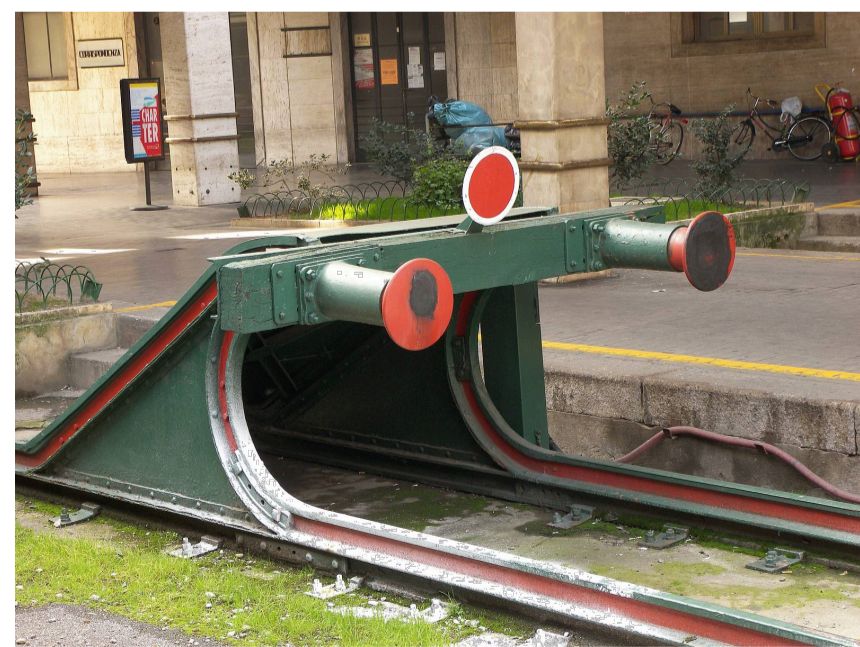


Bespoke metal element fabricated by metalworkslondon.co.uk
 Telephone number : 0207 733 7788
 E-mail: admin@metalworkslondon.com

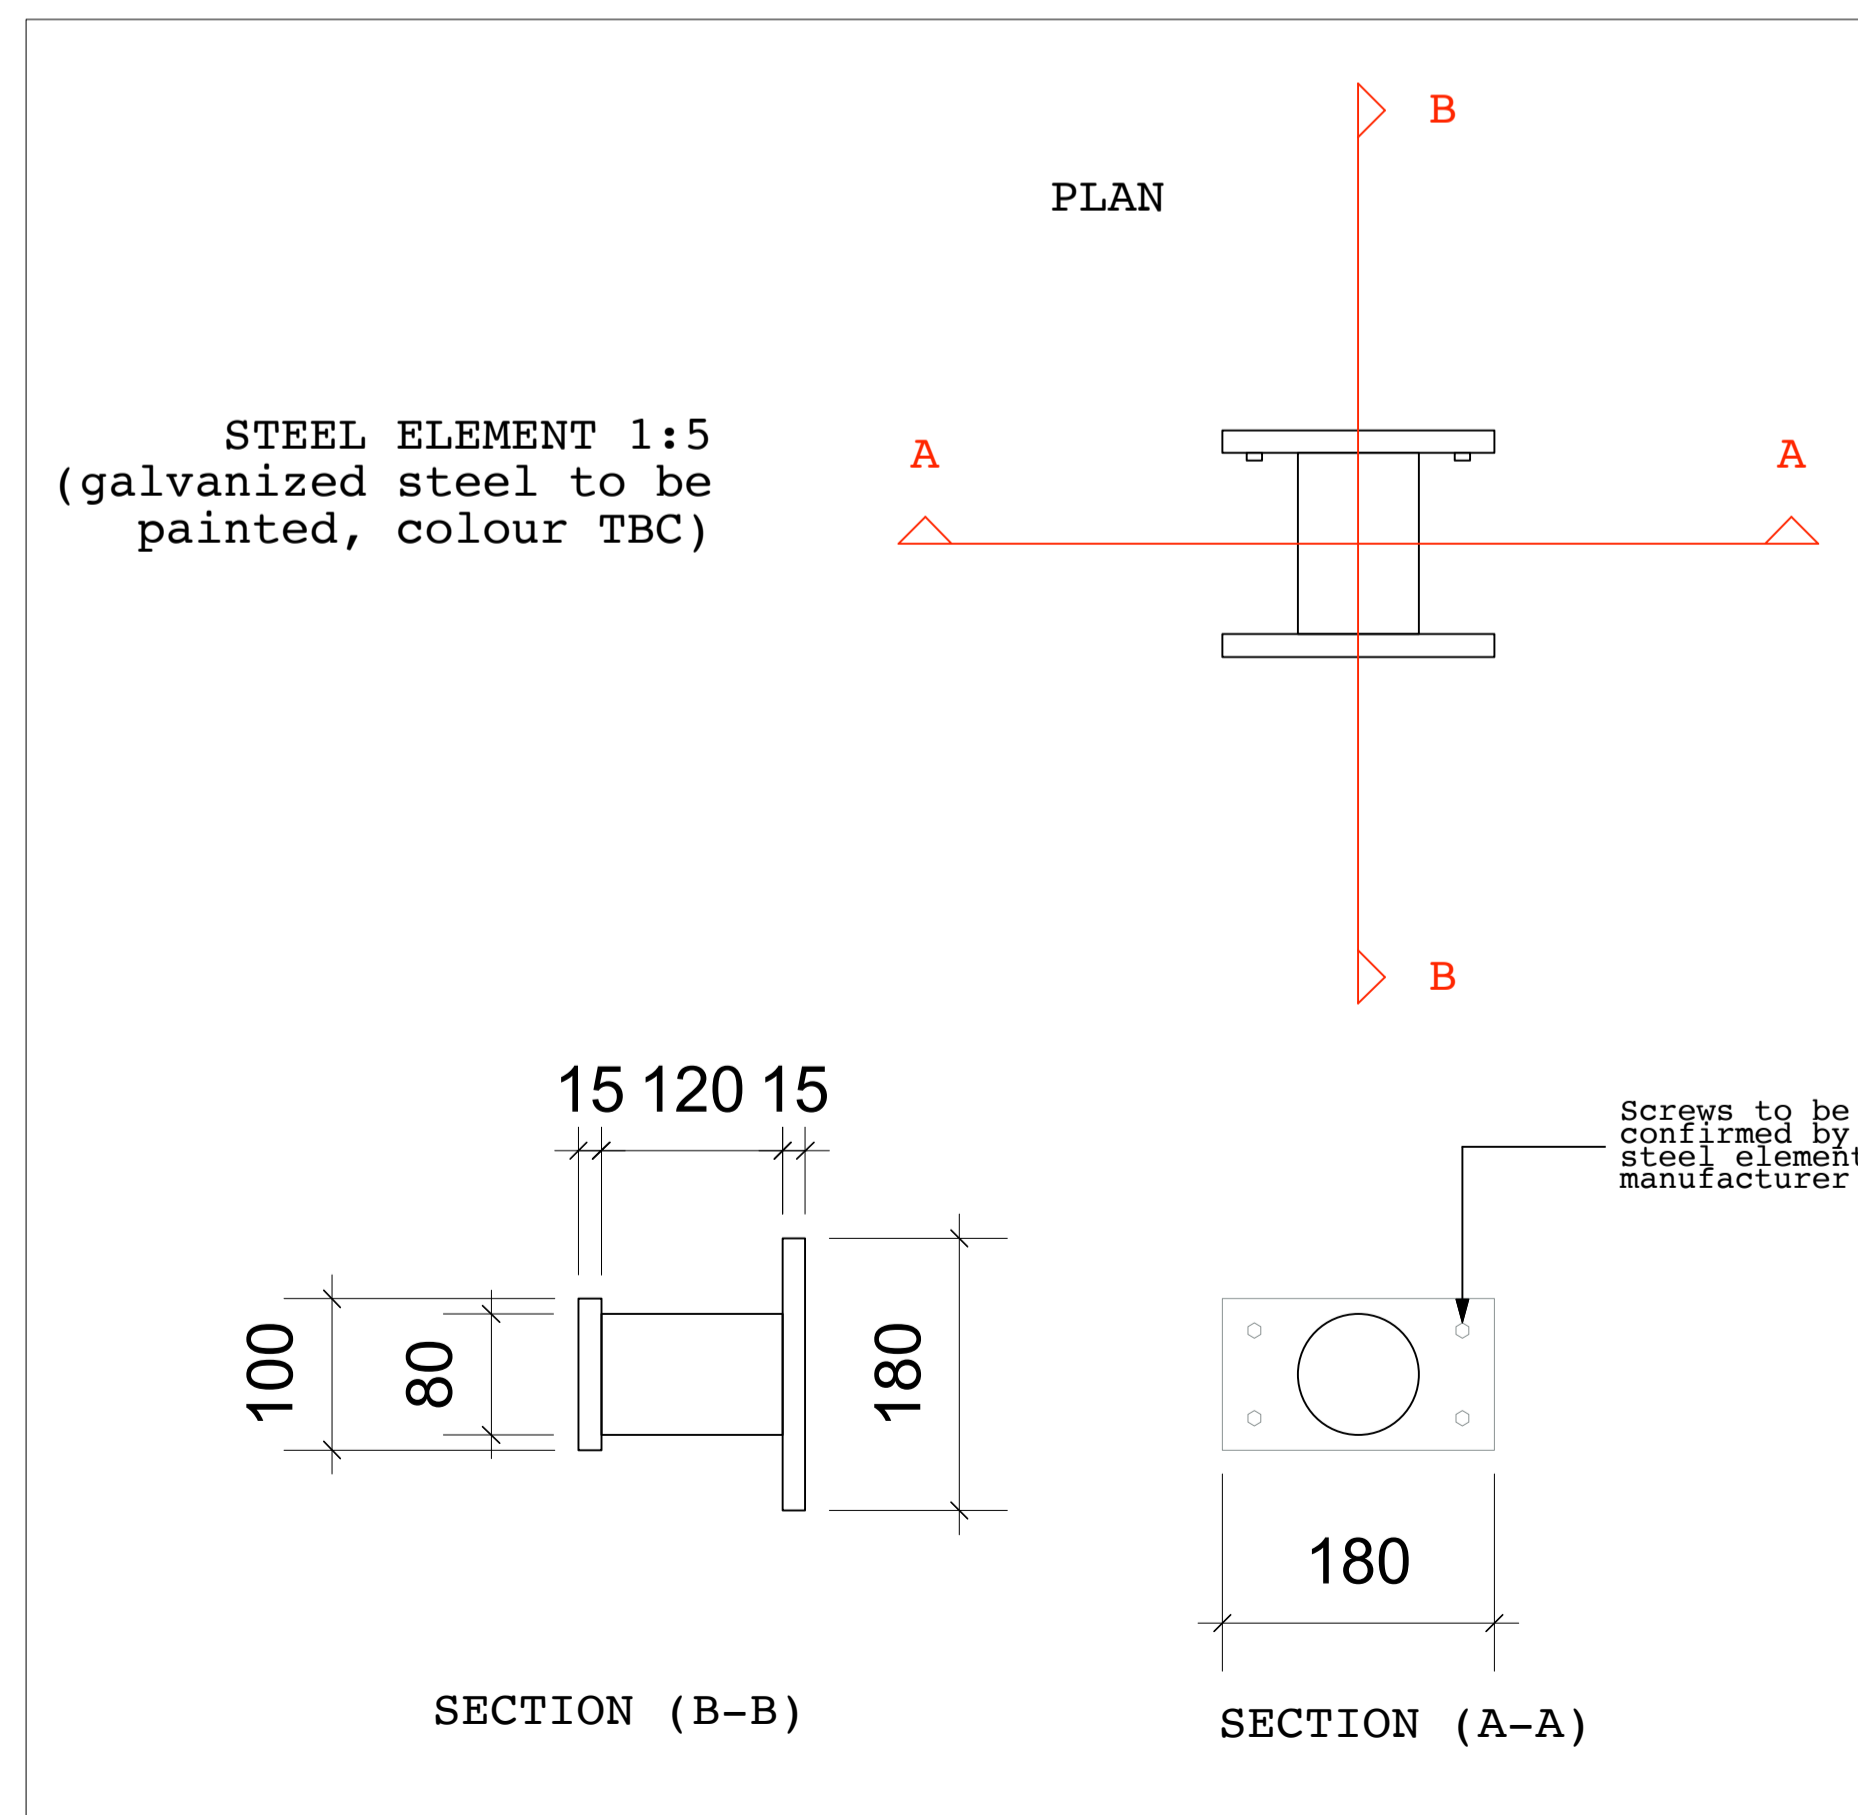

LOCATION PLAN 1:50

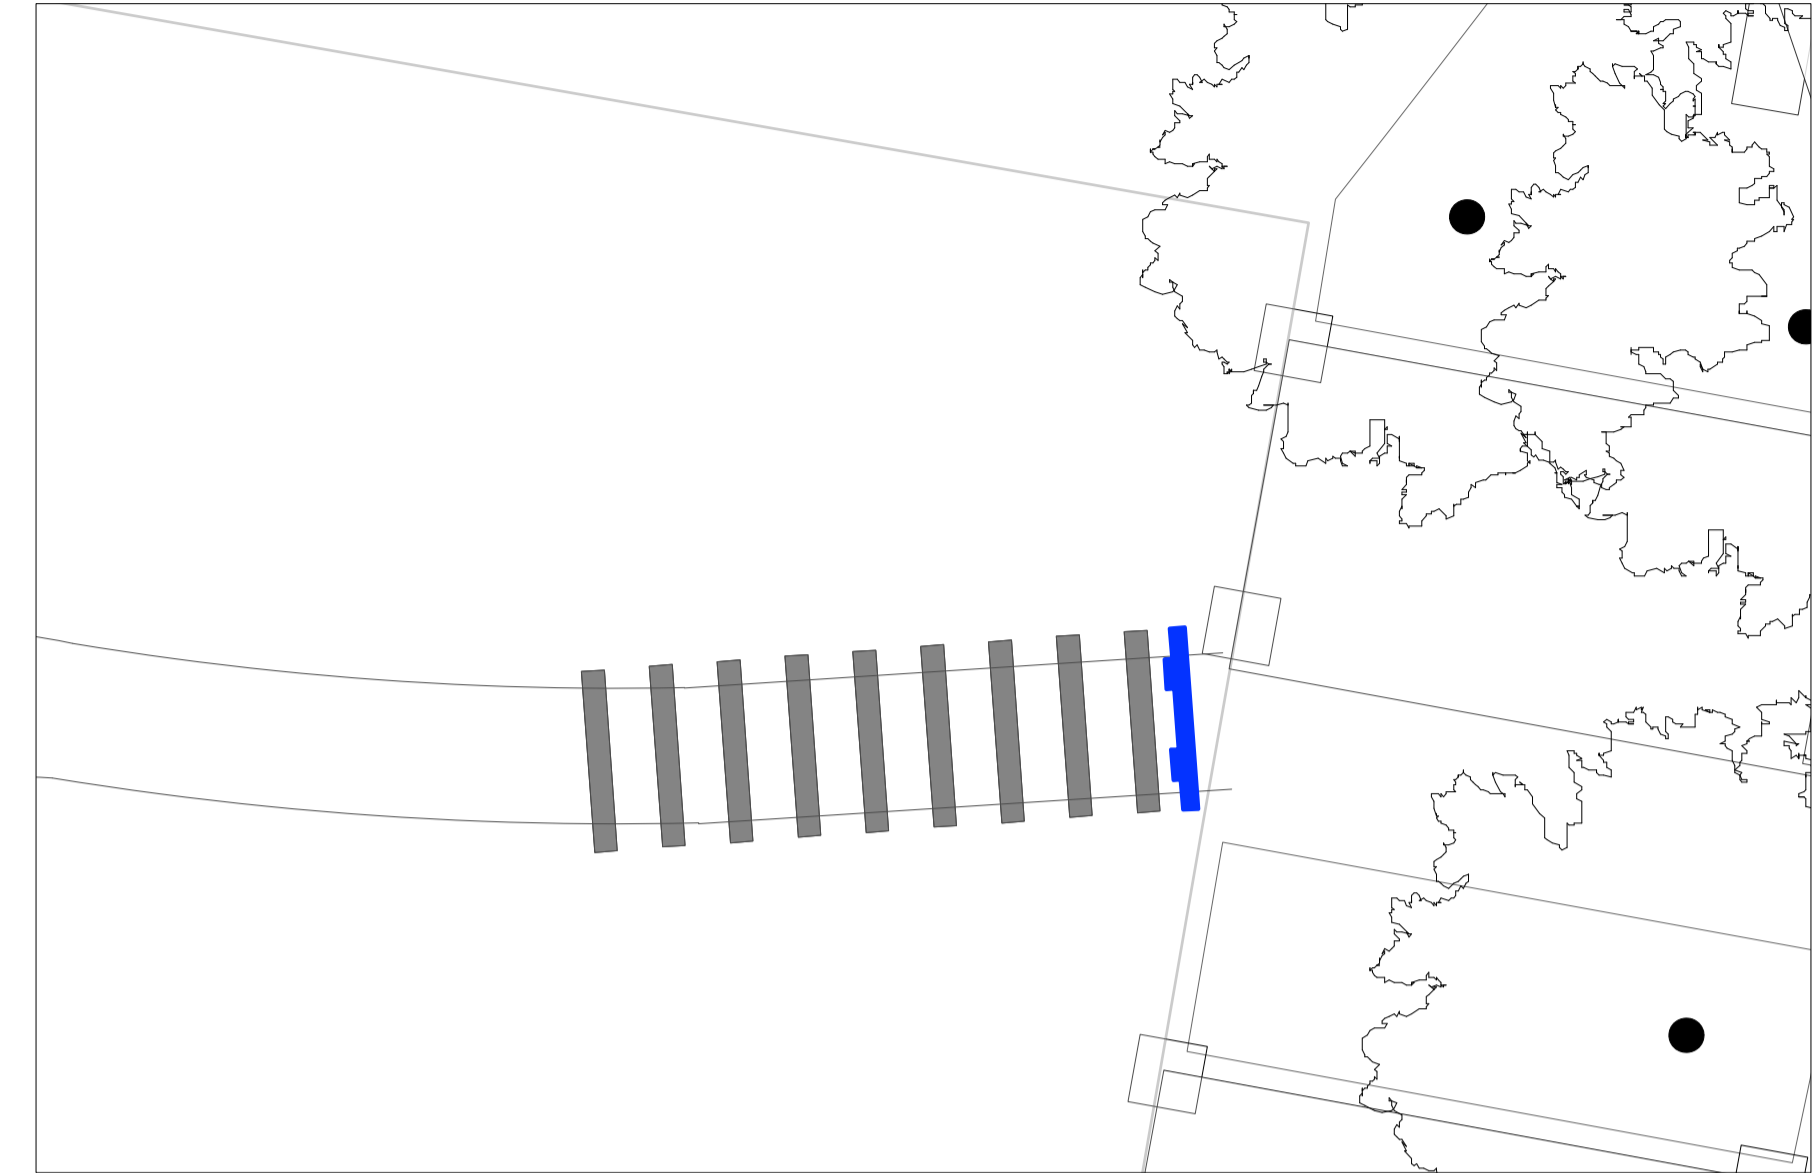

SECTION 1:10 (A-A)

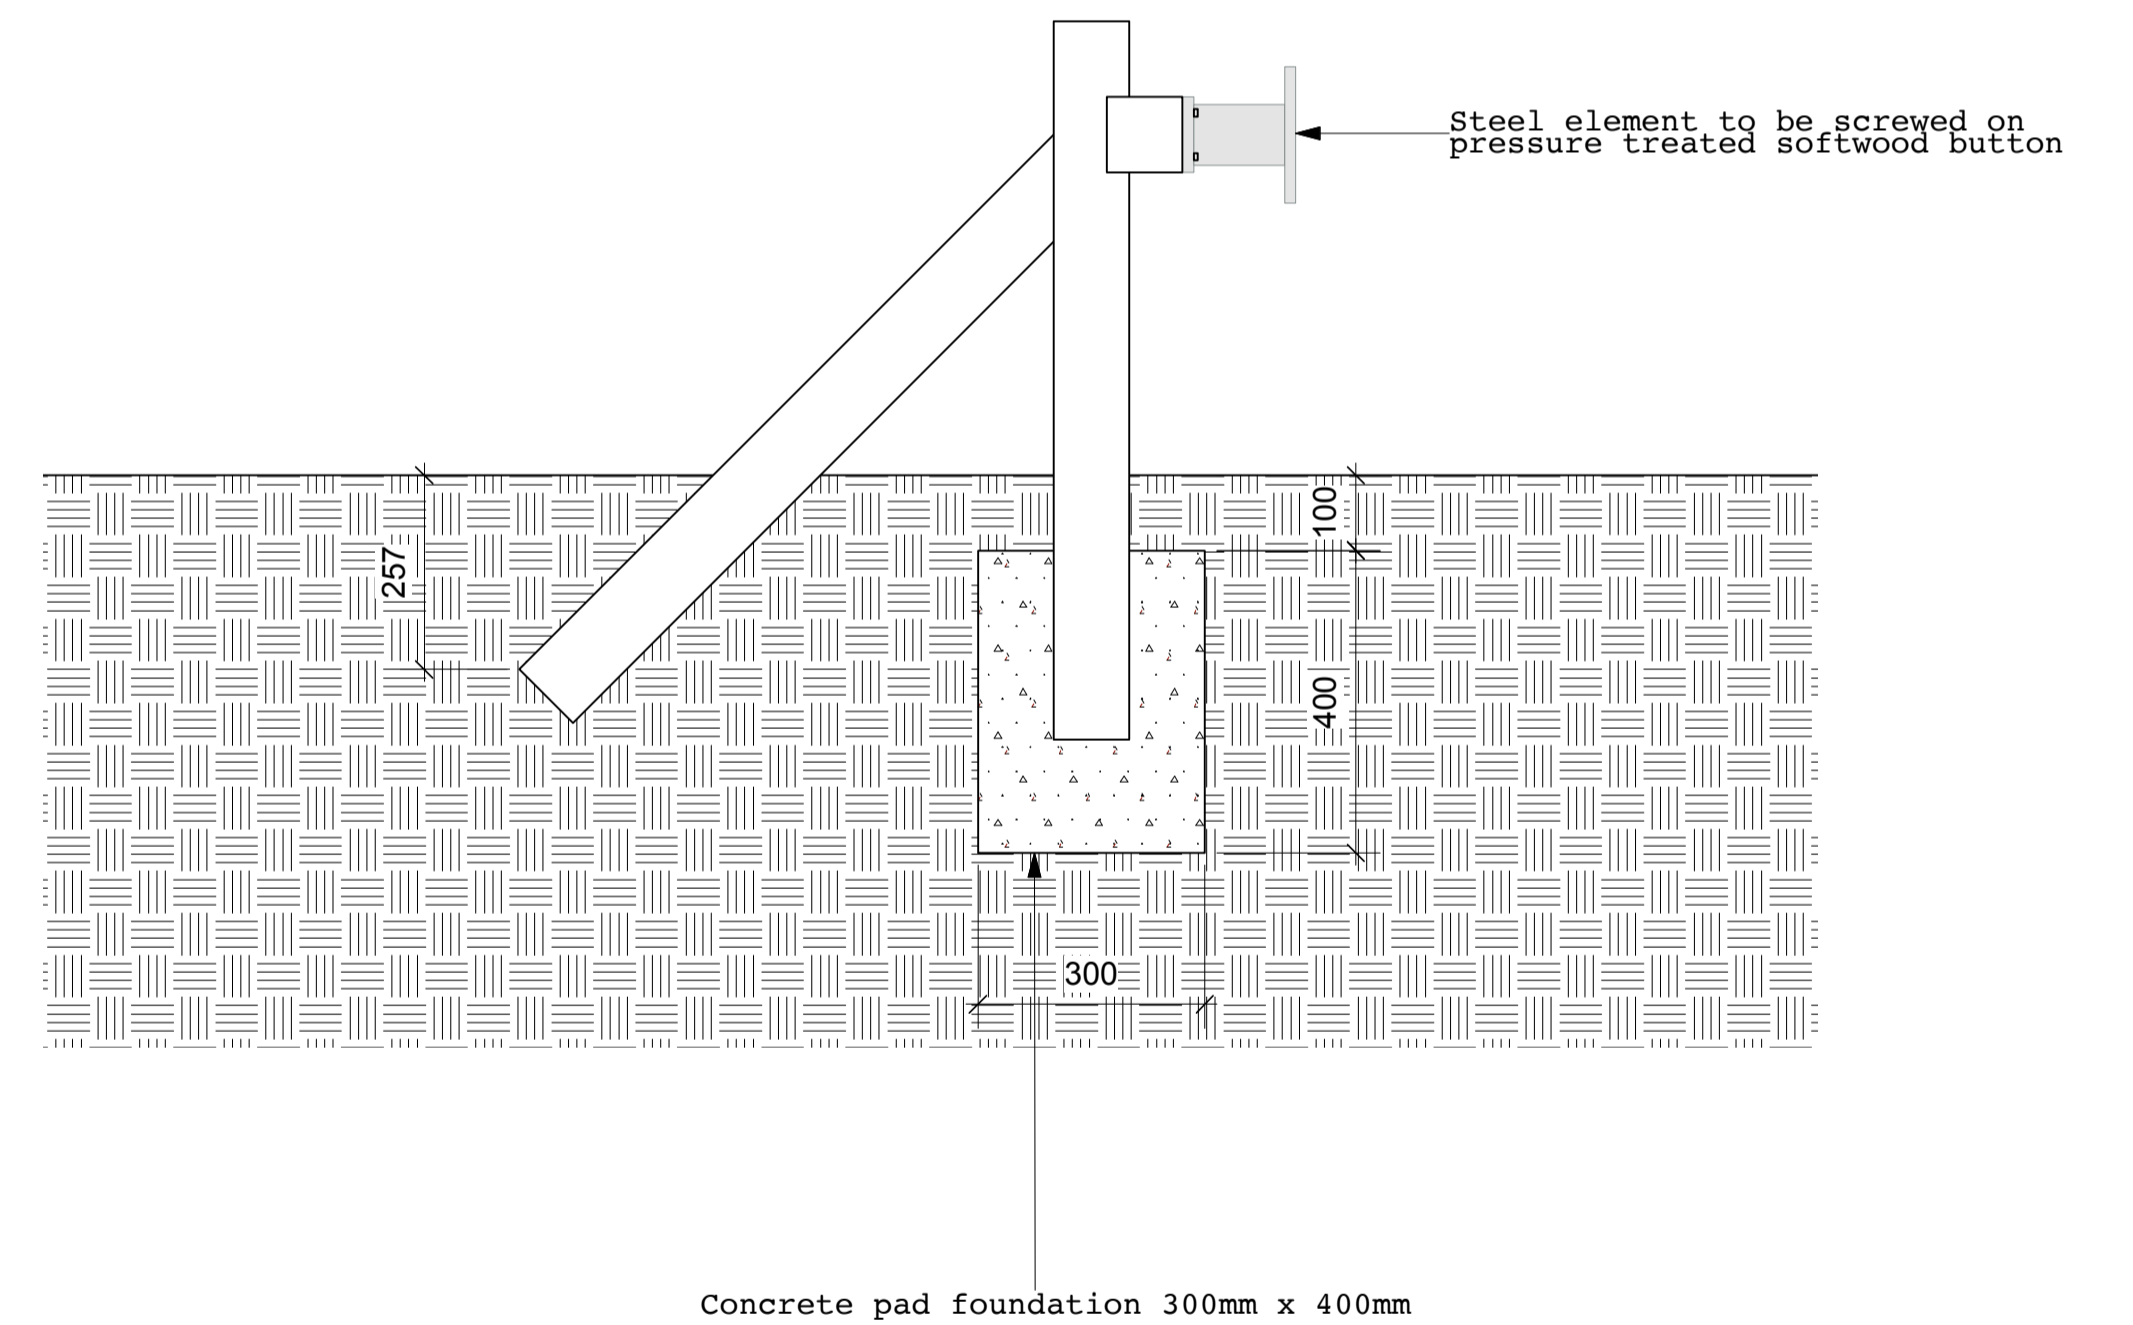

JCLA

3A Iliffe Yard
 LONDON SE17 3QA
 Telephone
 +44 (0)207 703 3270

www.jcla.co.uk

Notes
 - Do not scale from drawings.
 - To be read in conjunction with all relevant Architects', Services and Structural Engineers' drawings.
 - All existing site, tree and building information has been compiled from different sources.
 - All dimensions to be checked on site.

Revisions

**PLANNING
 CONDITION ISSUE**

Project Kingsgate Liddell
 Project No. KL037
 Client Camden council
 Date 18.01.2017
 Scale 1:5/10/50 @ A1
 Drawing Name. Train buffer stop
 Dwg No. KL037.F.SD.507

Revision