


TREE PLAYGROUND PLATFORM


TOP VIEW PLAN 1:20

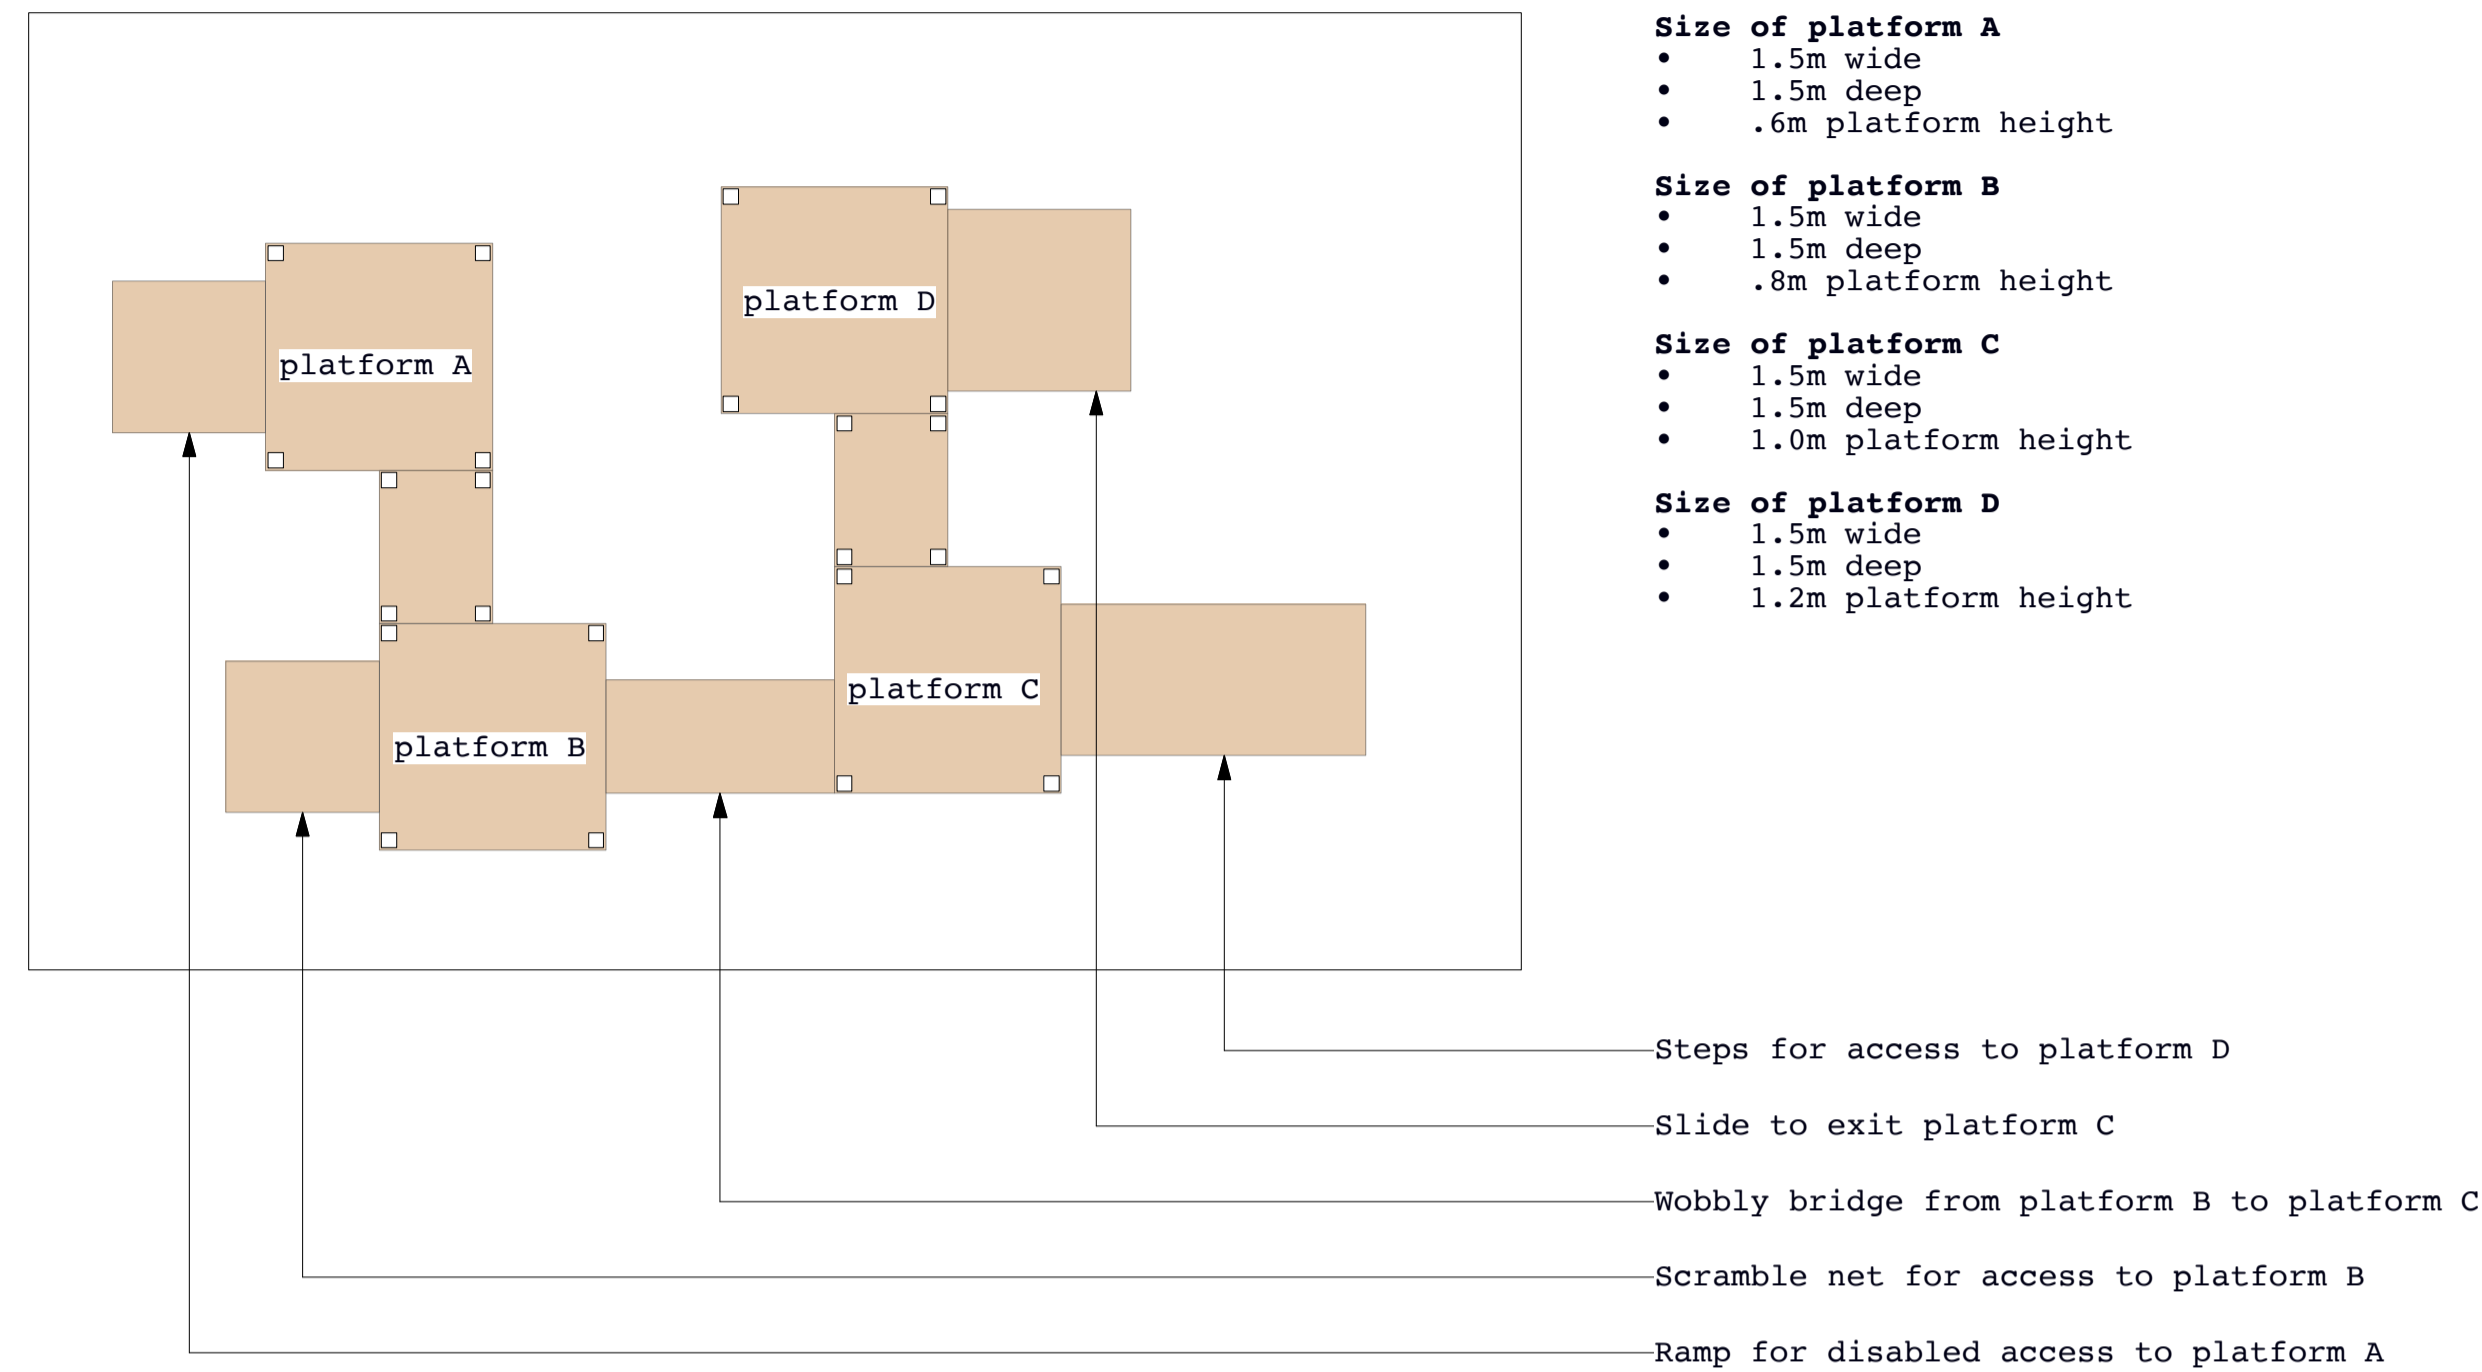


- Size of platform A**
 - 1.5m wide
 - 1.5m deep
 - .6m platform height
- Size of platform B**
 - 1.5m wide
 - 1.5m deep
 - .8m platform height
- Size of platform C**
 - 1.5m wide
 - 1.5m deep
 - 1.0m platform height
- Size of platform D**
 - 1.5m wide
 - 1.5m deep
 - 1.2m platform height

- Steps for access to platform D
- Slide to exit platform C
- Wobbly bridge from platform B to platform C
- Scramble net for access to platform B
- Ramp for disabled access to platform A

LOCATION PLAN 1:100

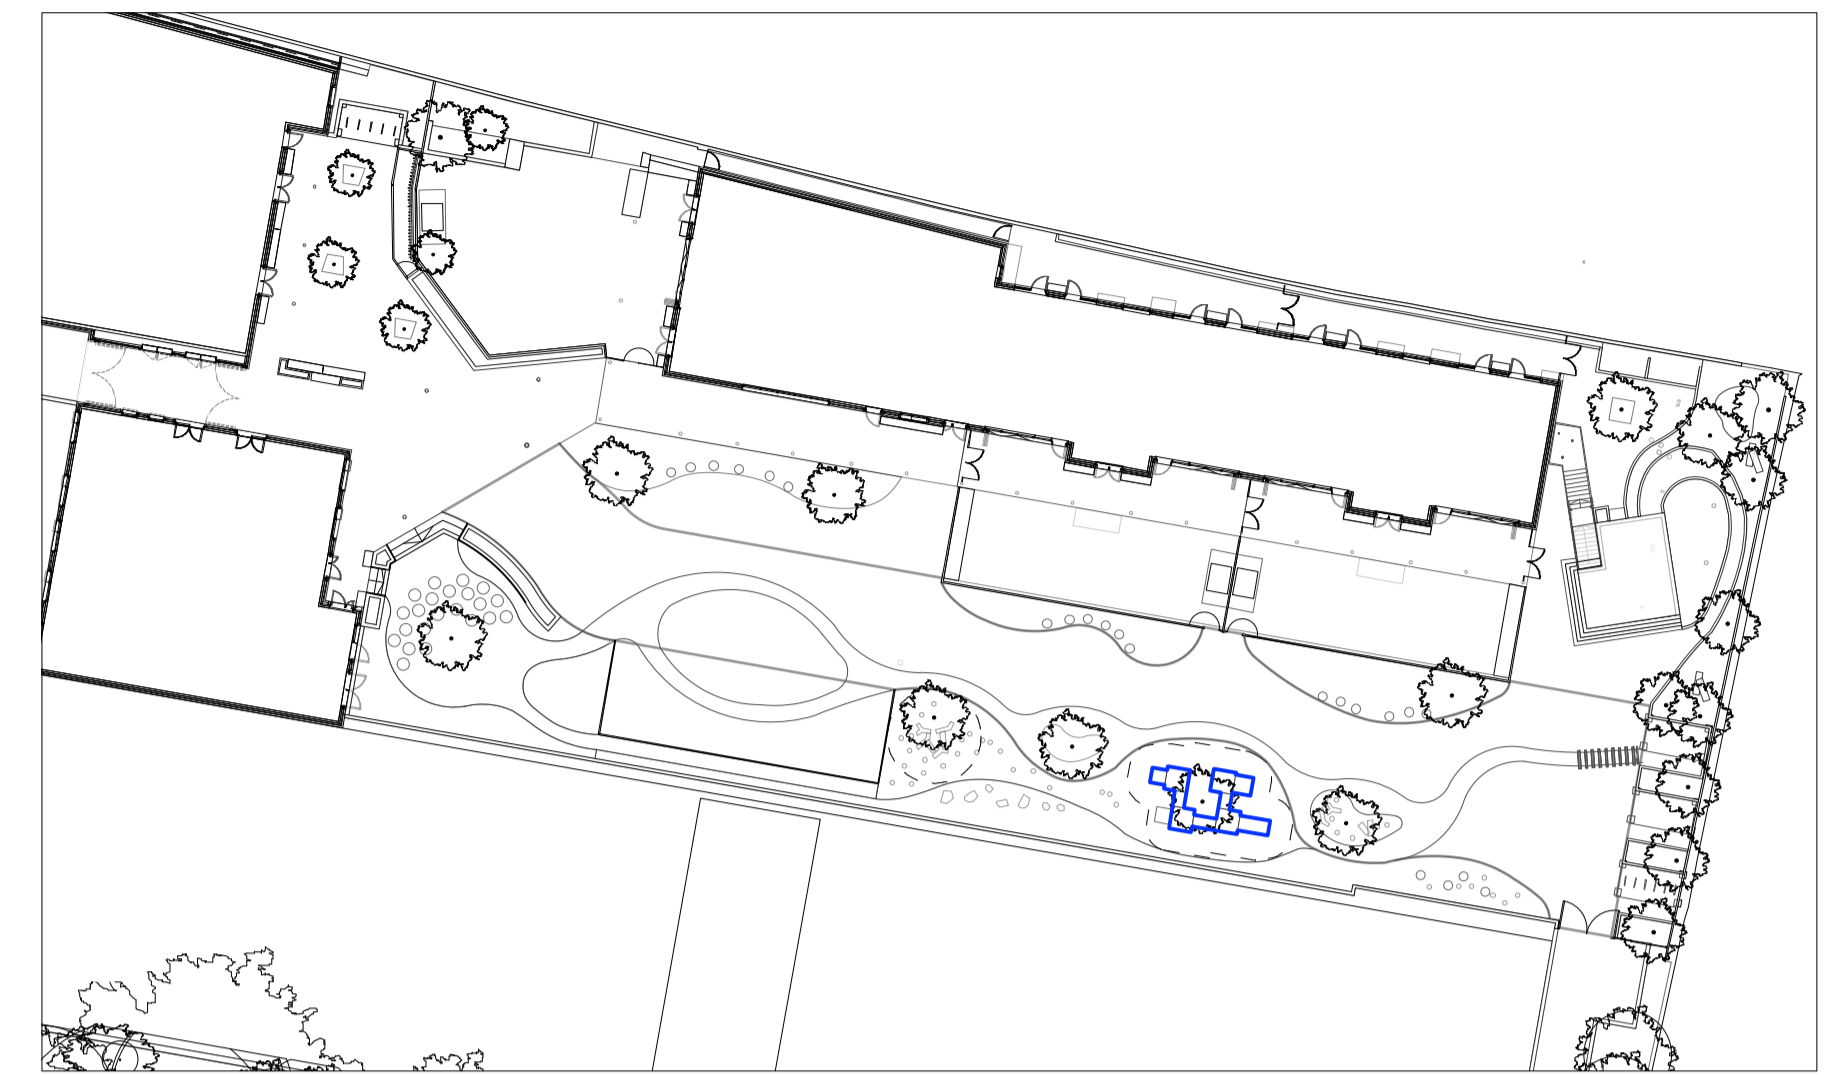

SECTION PLAN 1:20
(indicative)

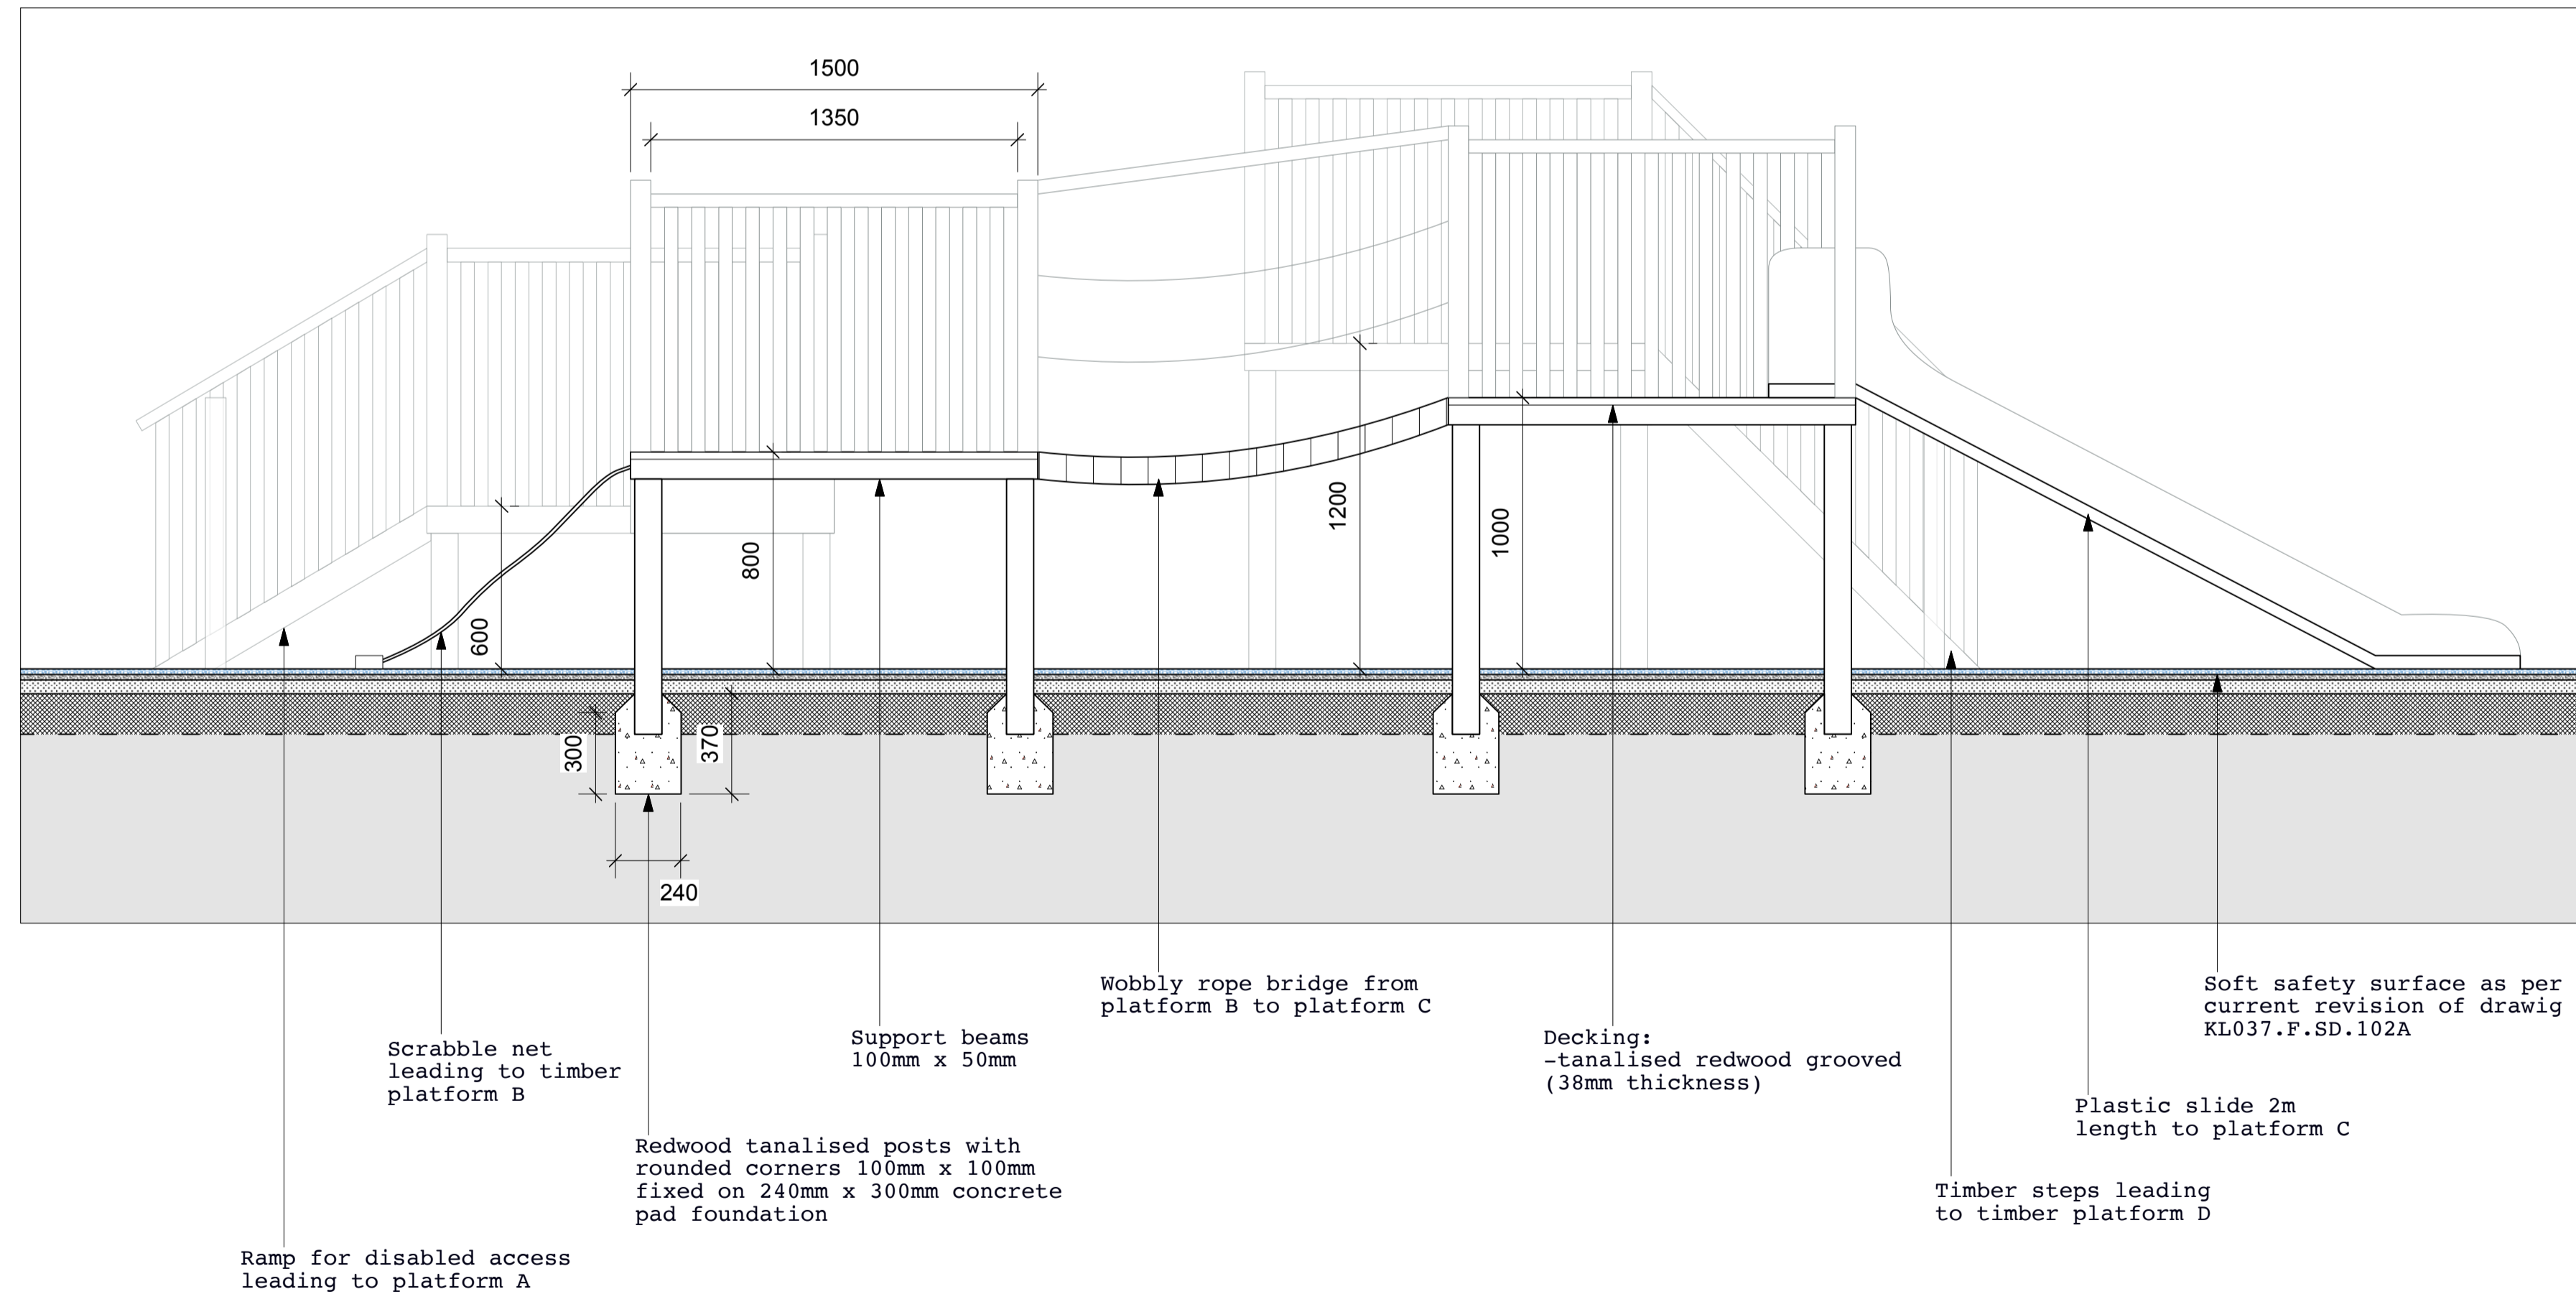

Indicative images of proposed tree platform

