


**NATURAL PLAY: LOG SEATS/STEPS**

SECTION  
SCALE 1:5

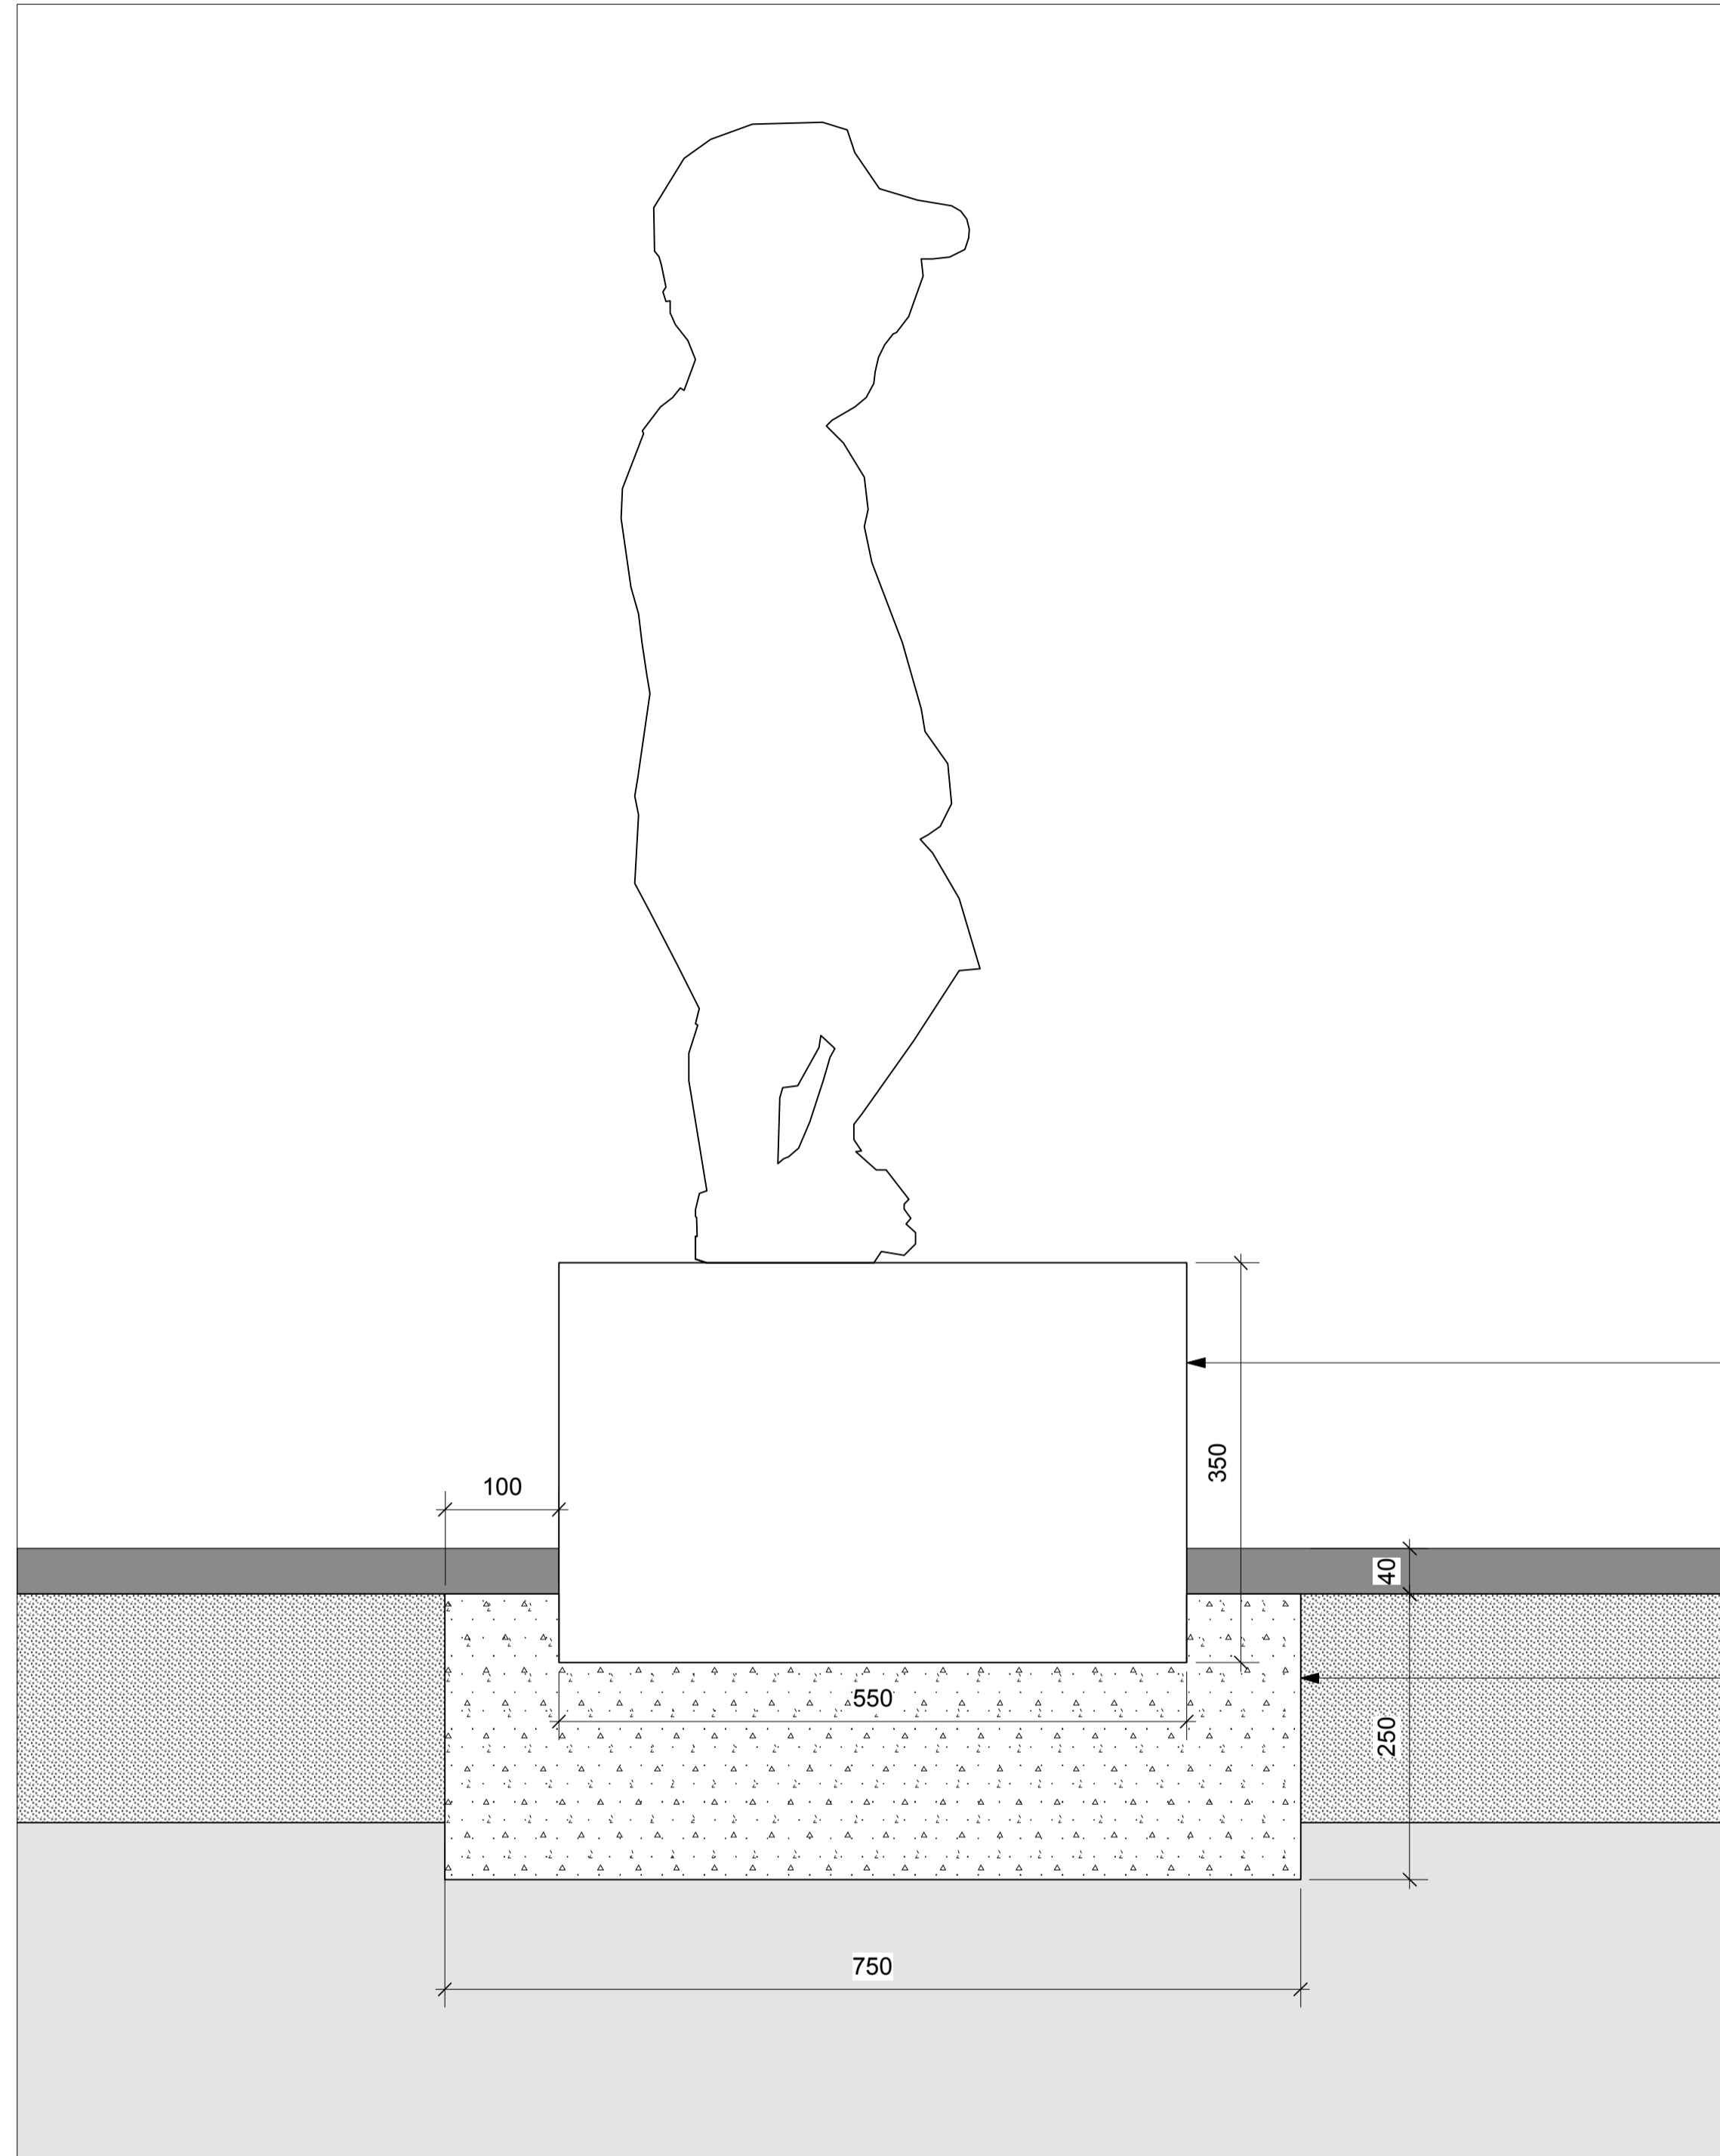


44no. x oak logs in varying heights and diameters

Refer to location plan for surface requirements  
Build-up as per engineer's drawings

750mm x 250mm concrete surround  
Installation as per supplier's instructions

Formation

LOCATION PLAN  
SCALE 1:500

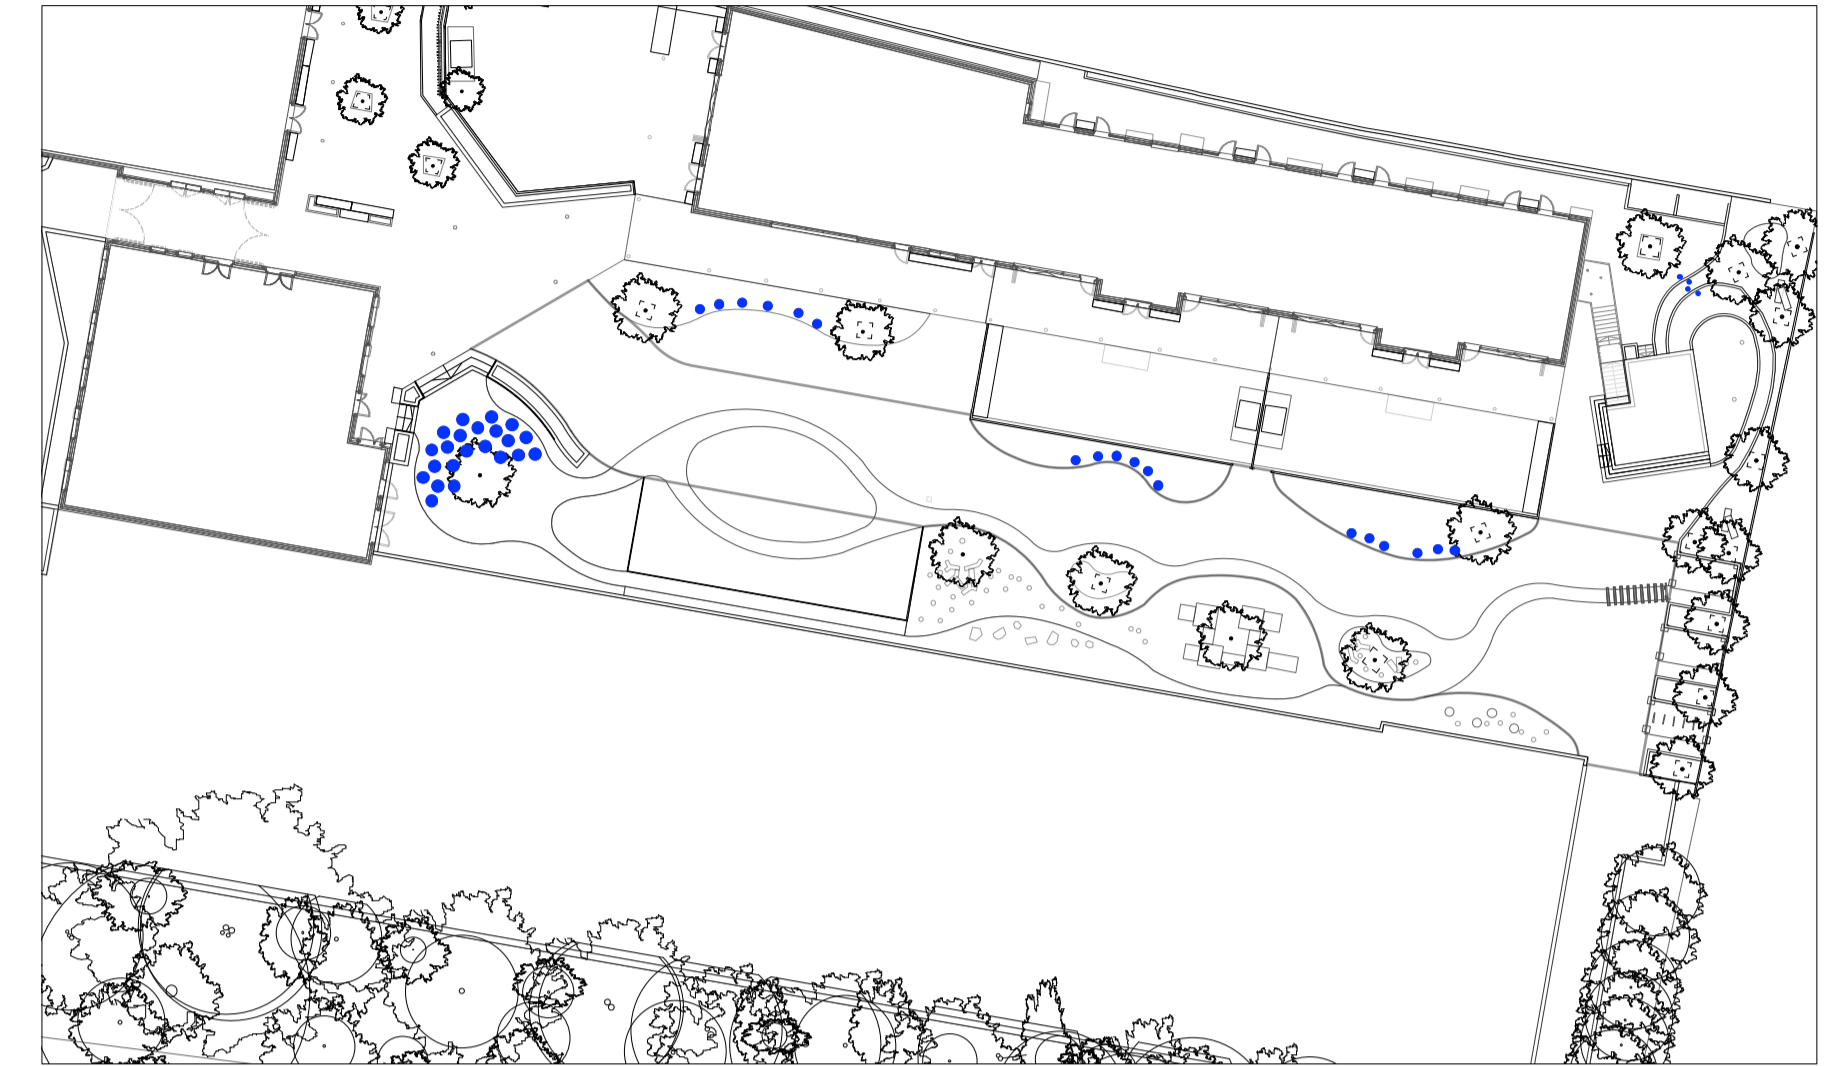

● Location of logs

**JCLA**

3A Iliffe Yard  
LONDON SE17 3QA  
Telephone  
+44 (0)207 703 3270

www.jcla.co.uk

Notes

- Do not scale from drawings.
- To be read in conjunction with all relevant Architects', Services and Structural Engineers' drawings.
- All existing site, tree and building information has been compiled from different sources.
- All dimensions to be checked on site.

Revisions

**PLANNING  
CONDITION ISSUE**

Project Kingsgate Liddell

Project No. **KL037**

Client Camden council

Date 18.01.2017

Scale 1:20 @ A1

Drawing Name. Natural play: Log seats

Dwg No. KL037.F.SD.509

Revision

\*

Supply, preparation and installation by Apes (adventure playground engineers)

apesatplay.com  
playgroundengineers@gmail.com