




SECTION 1:10

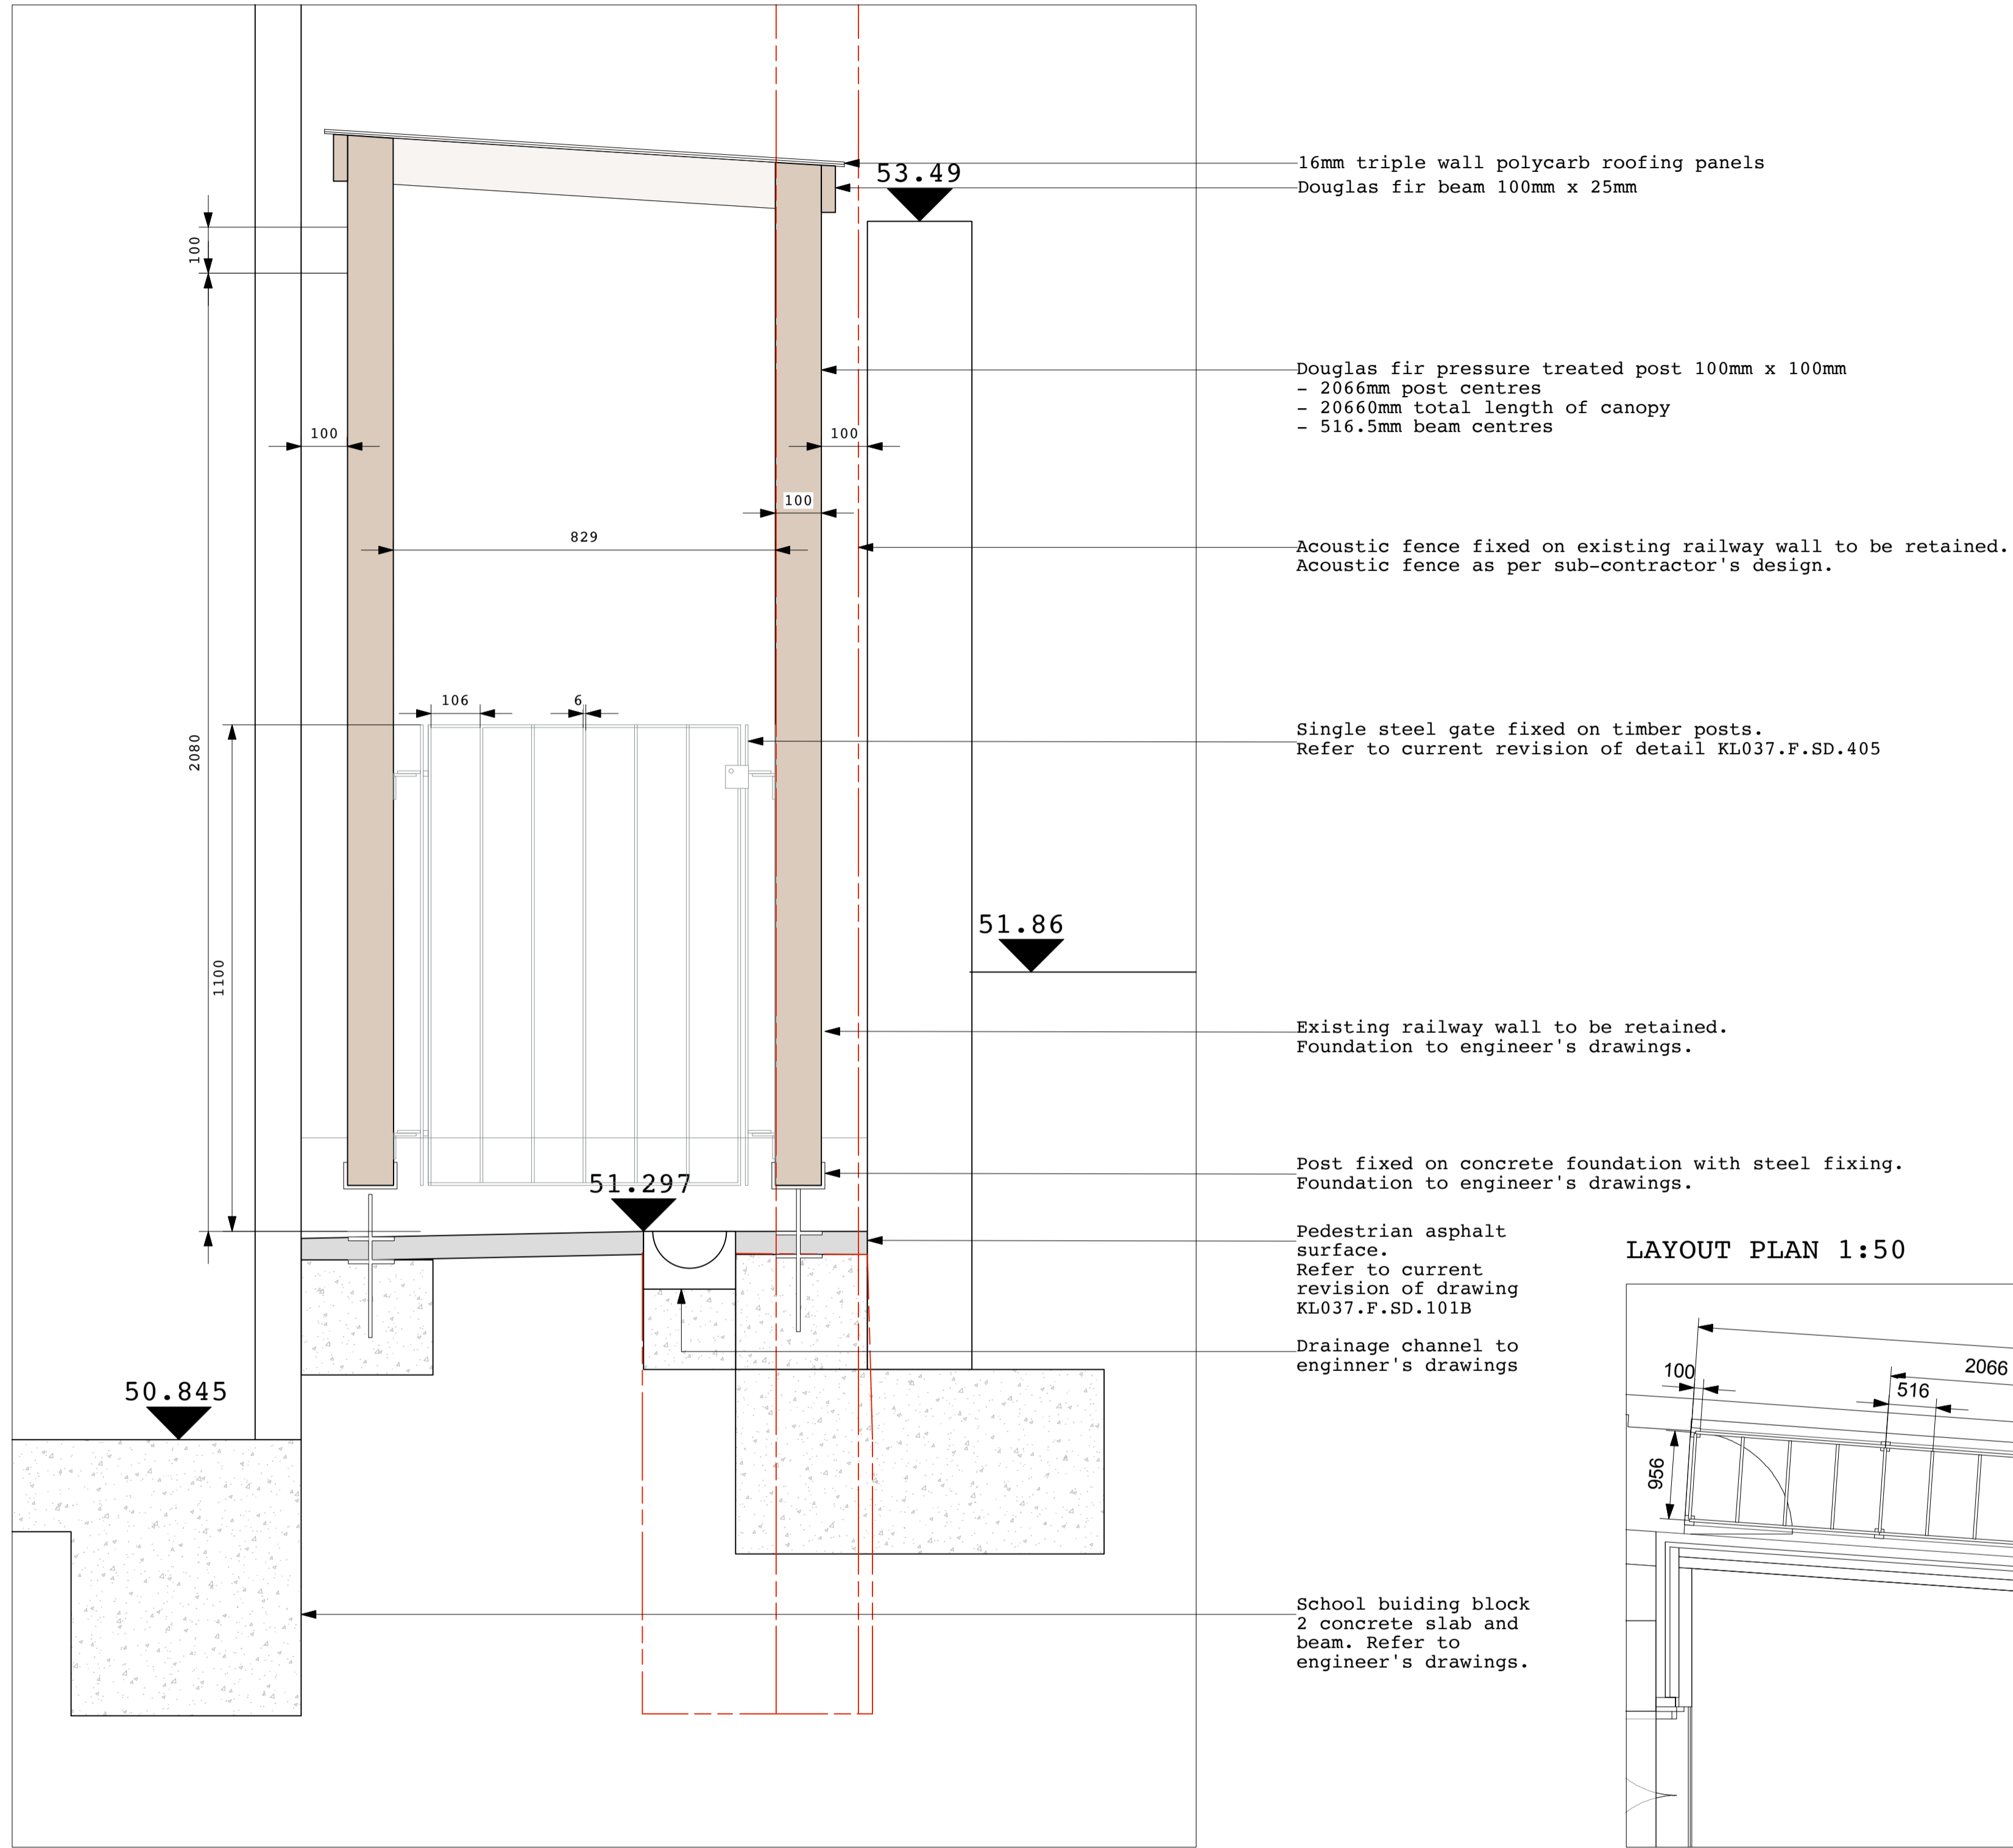

LOCATION PLAN 1:500

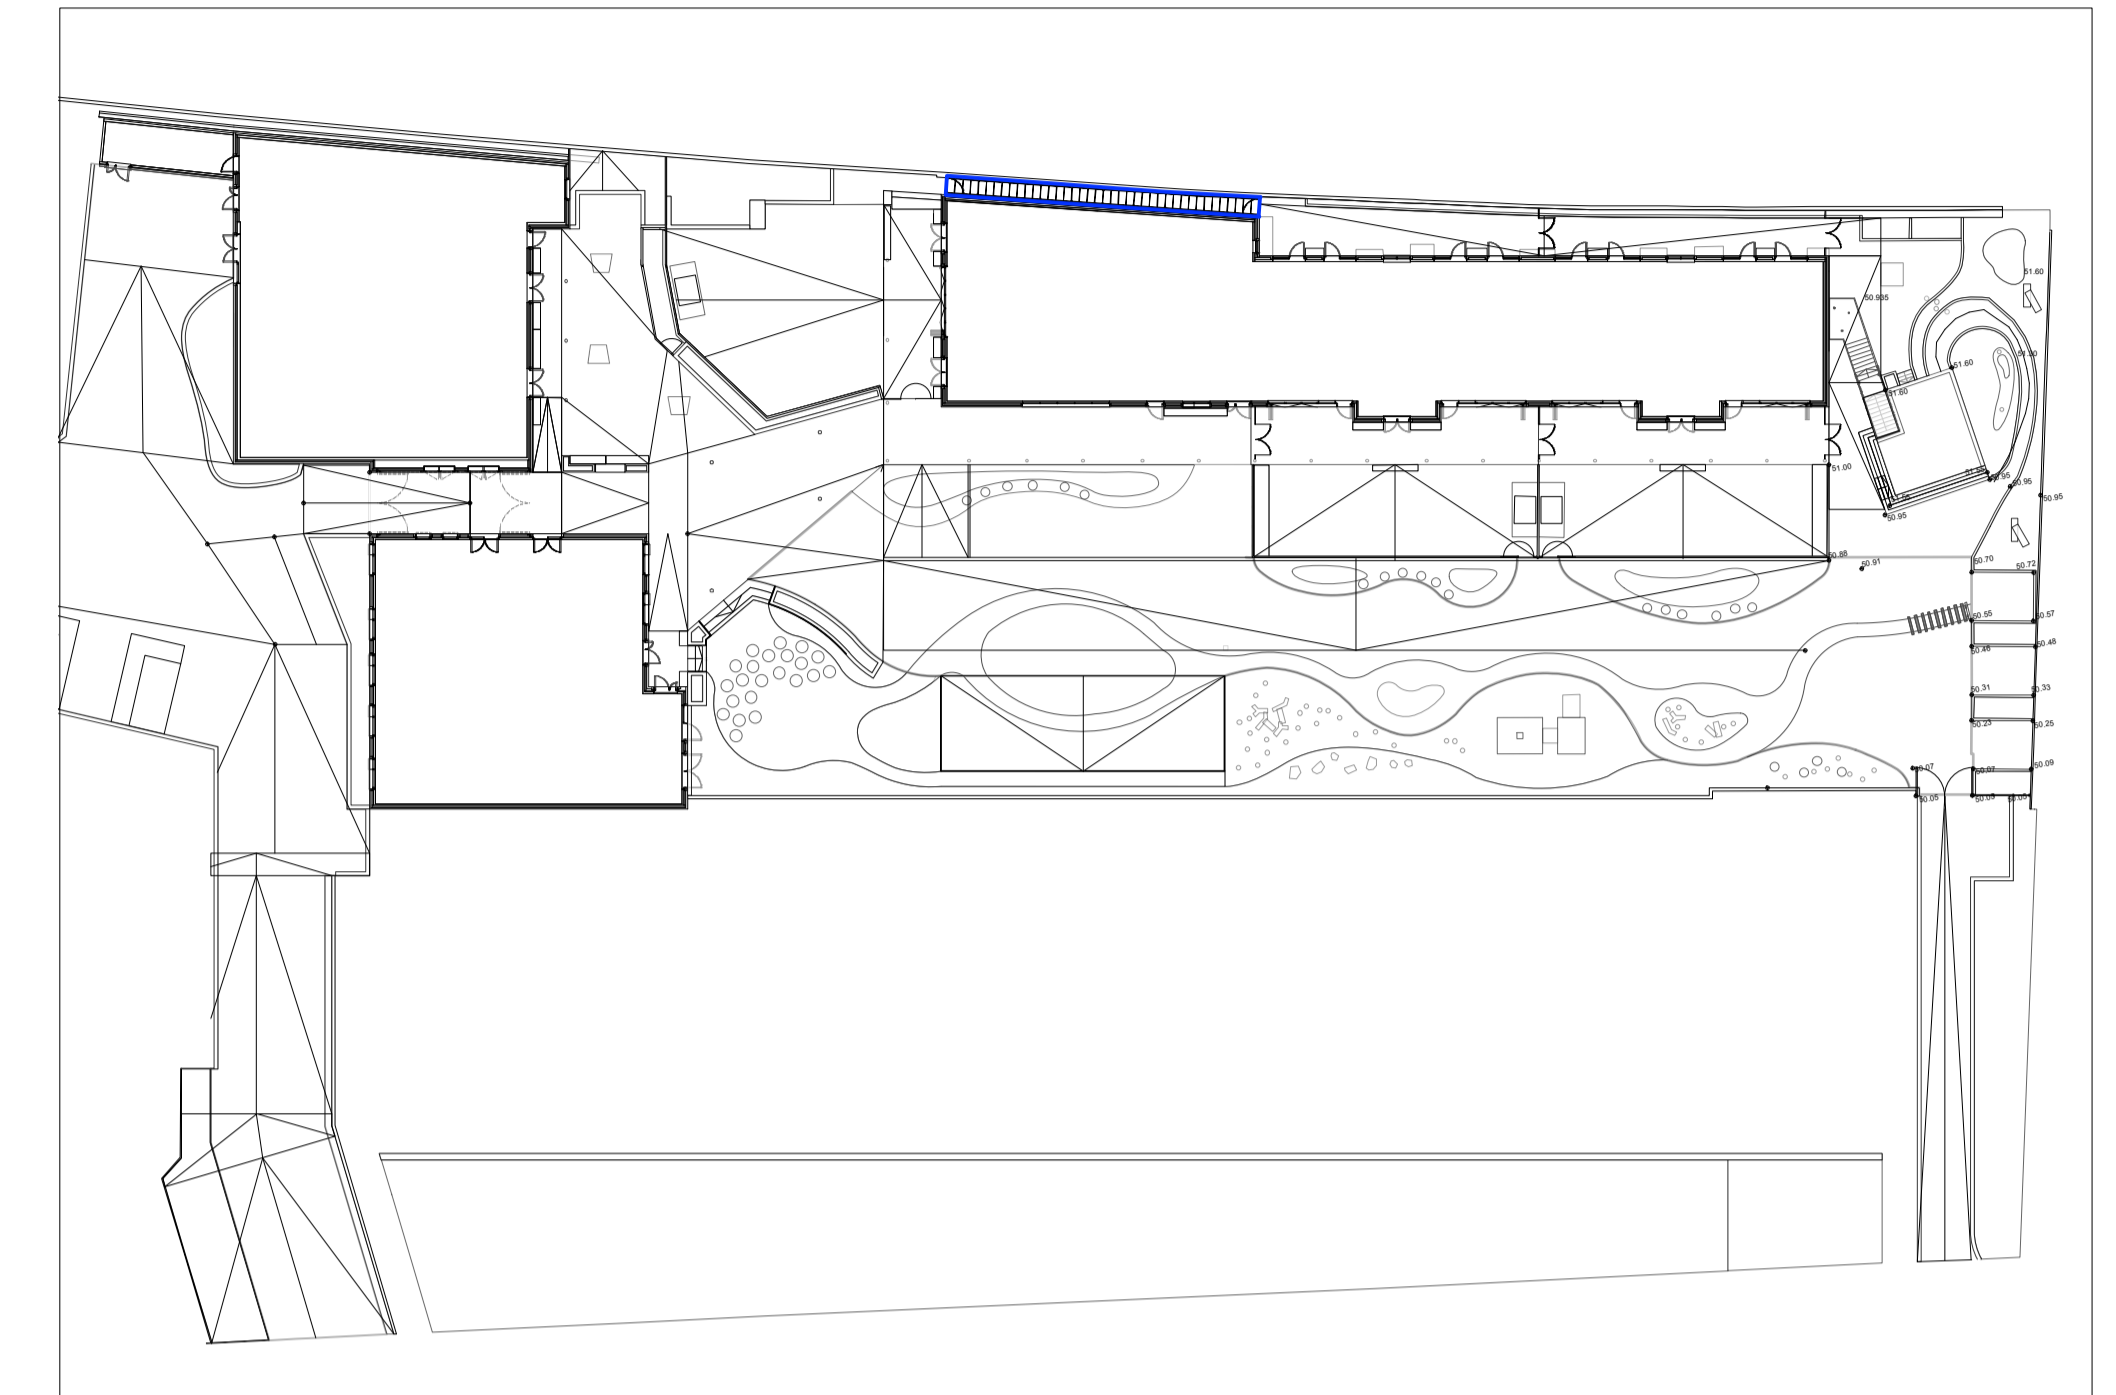

LAYOUT PLAN 1:50

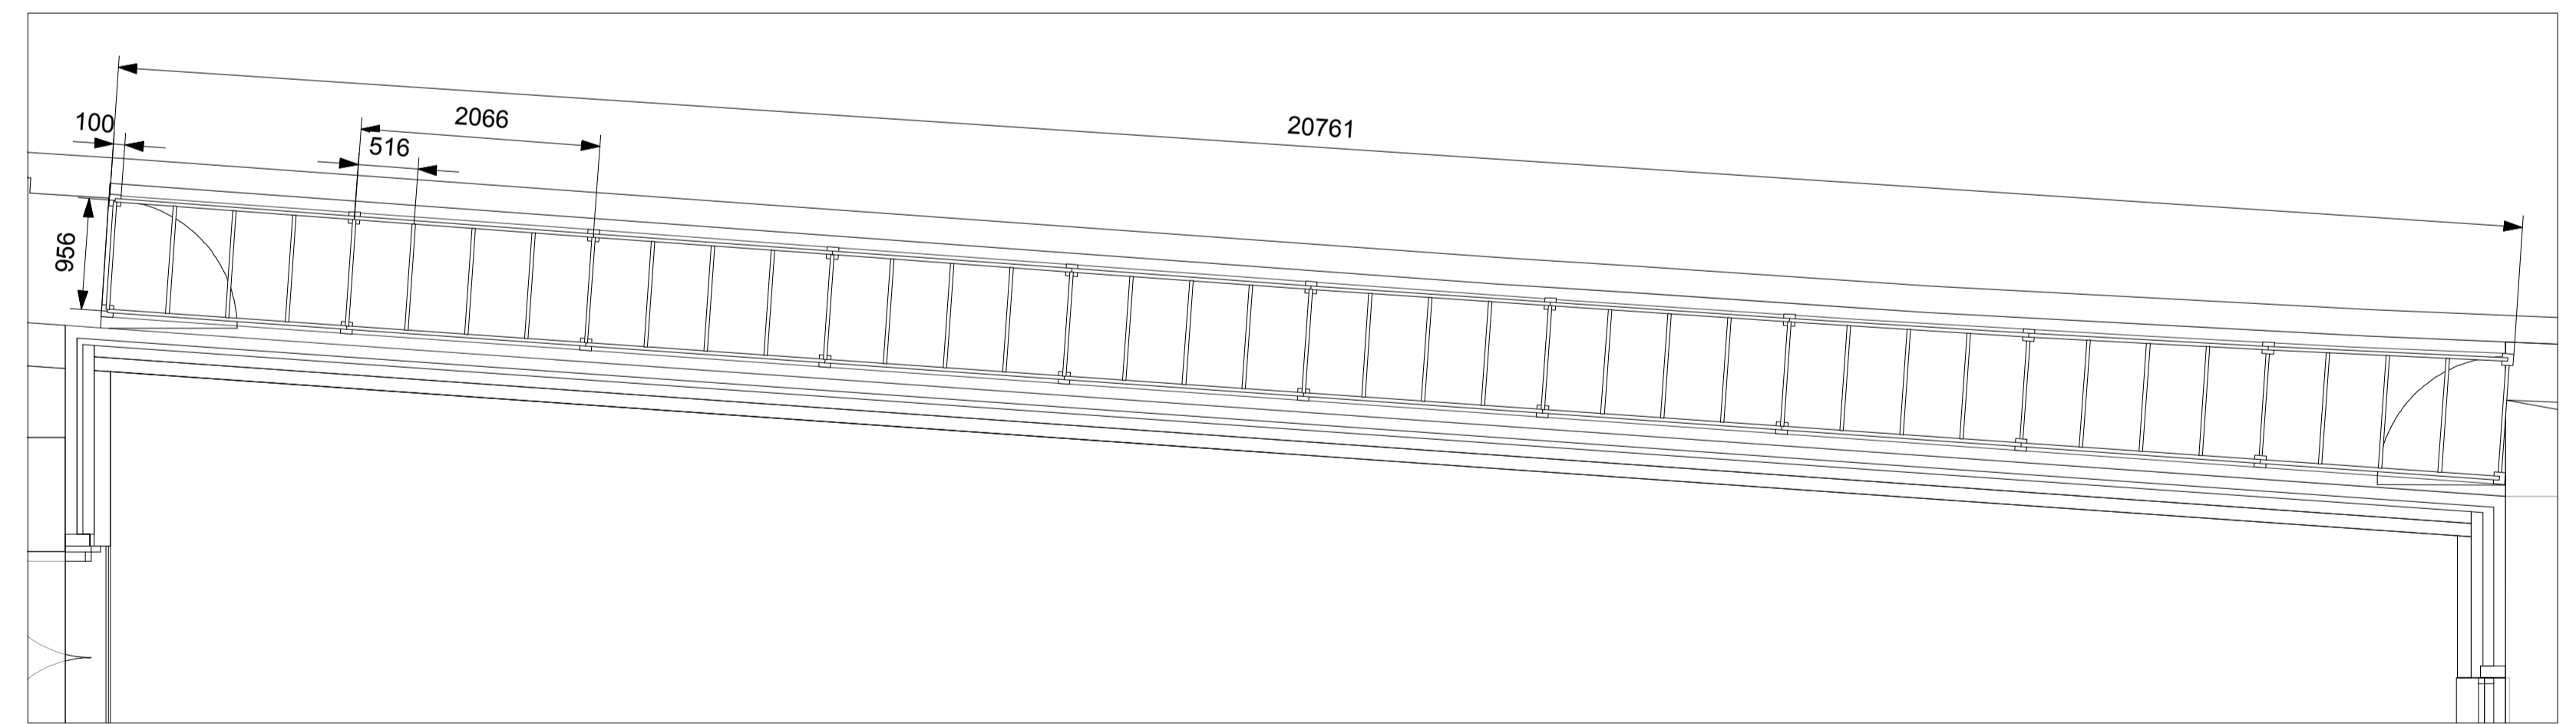

Notes

- Do not scale from drawings.
- To be read in conjunction with all relevant Architects', Services and Structural Engineers' drawings.
- All existing site, tree and building information has been compiled from different sources.
- All dimensions to be checked on site.

Revisions

-

**PLANNING  
CONDITION ISSUE**

<b>Project</b>	Kingsgate Liddell	<b>Revision</b>	*
<b>Project No.</b>	KL037		
<b>Client</b>	London Borough of Camden		
<b>Date</b>	18.01.2017		
<b>Scale</b>	1:10/50/500 @ A1		
<b>Drawing Name.</b>	Canopy on storage strip adjacent to NR wall		
<b>Dwg No.</b>	KL037.F.SD.515		