

04 - ROOFTOP
28.65

PARAPET LEVEL
26.00


03 - 3RD FLOOR
25.13

02 - 2ND FLOOR
21.93

01 - 1ST FLOOR
18.53

00 - GROUND FLOOR
15.10

STREET LEVEL
14.23

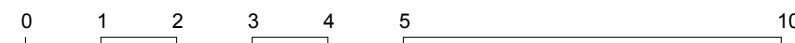

Number	Description	Date
RECURSION DESIGN LTD		a: 74 Kensington Park Rd, London W11 2PL t: 0044 (0) 20 7792 0240 e: info@recursiondesign.com
Client LITTLE VENICE DEVELOPMENTS		
Project Number, Name and Address 1007 - BRITANNIA STREET 2 Britannia Street, London WC1X 9JE		
Title EXISTING ELEVATION 3		Scale 1 : 100 @ A3
Drawn By DP		Issue Date 04/11/15
Checked By DP	Approved By JBC	Reason for Issue PLANNING
Drawing No RD-1007-EX-EL003		Revision D
Project Stage STAGE E		