


- Notes:
1. Do not scale from this drawings.
  2. All dimensions to be checked on site by the contractor and such dimensions to be his responsibility.
  3. Report all drawing errors, omissions and discrepancies to the Architect.


Key

— Location of Works

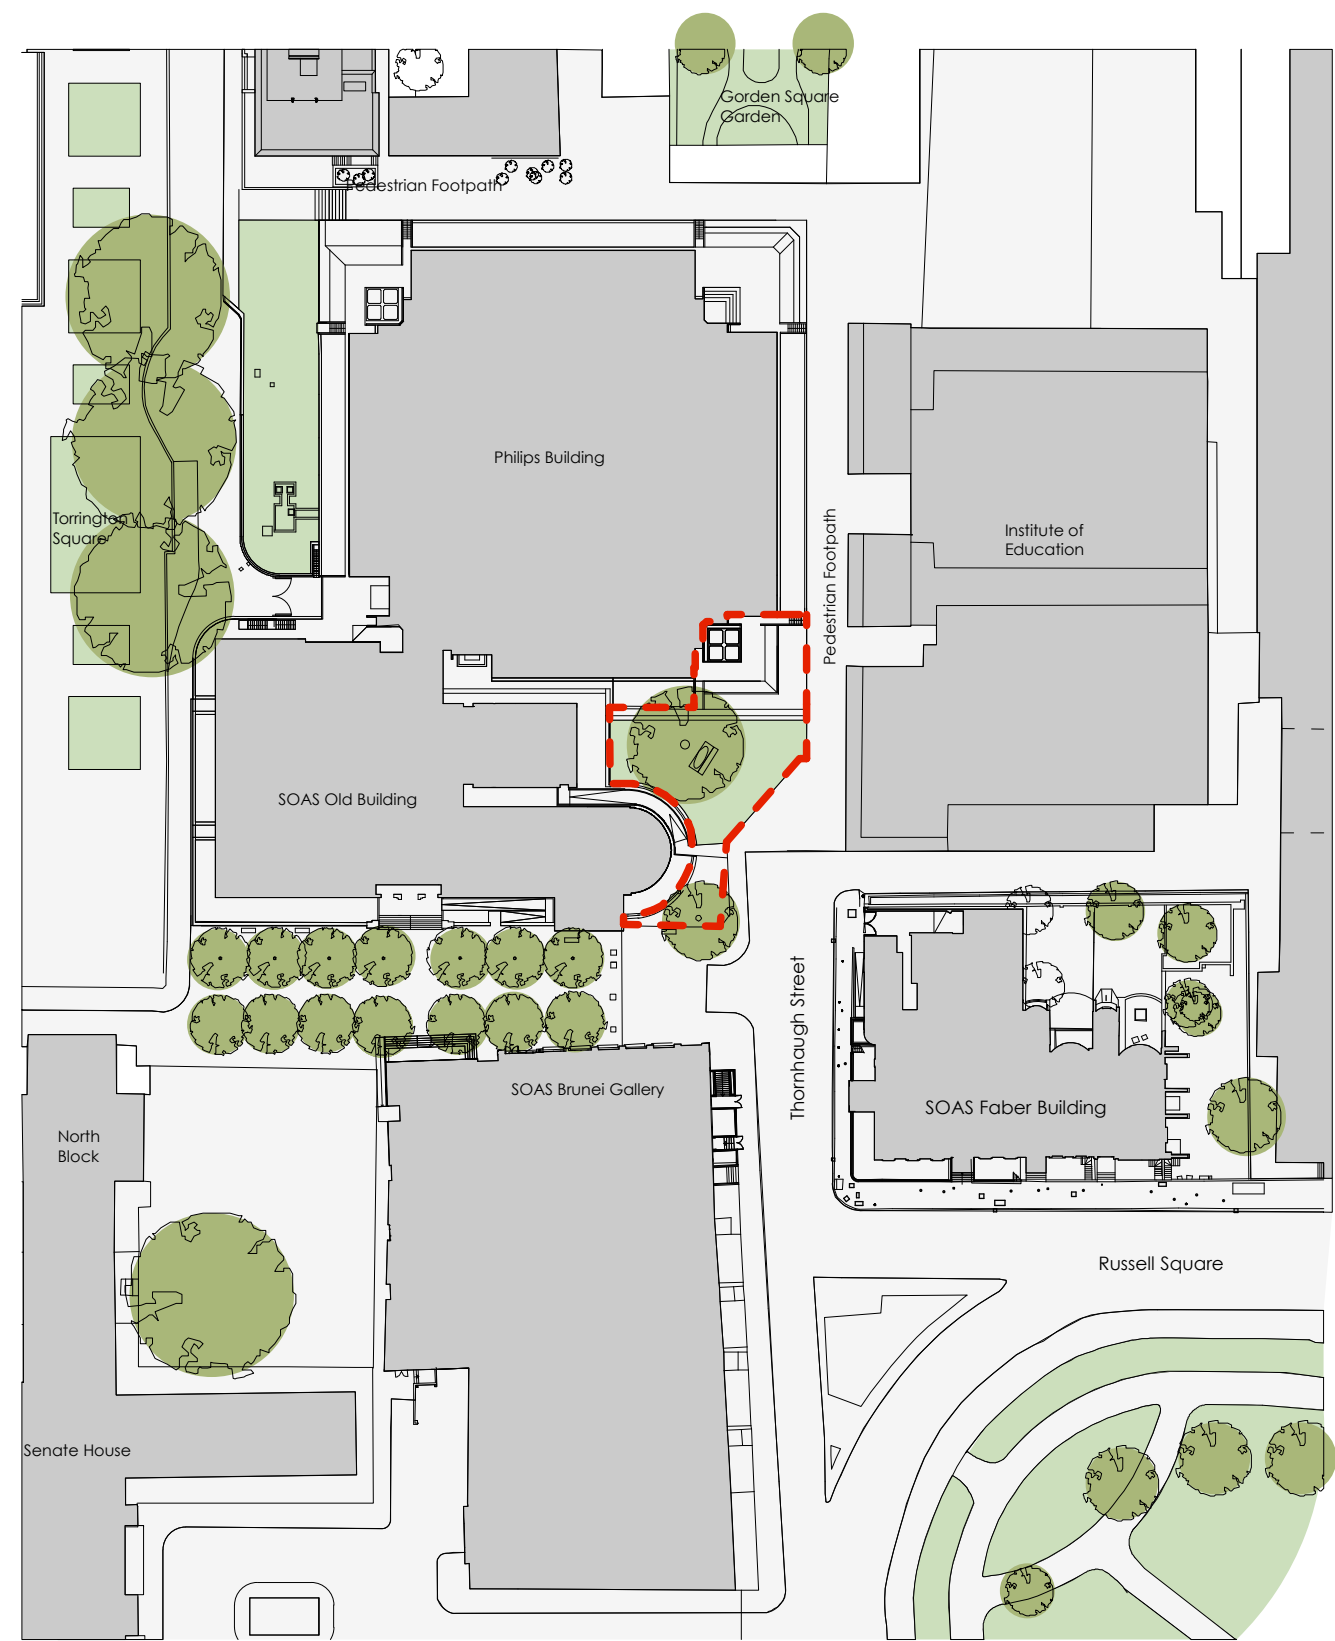

Date	Description	Ch'kd	Rev
30/1/17	Issue for full planning application	BP	P2
12/9/16	Issue for Pre Planning Application	BP	P1

**TPM Studio**  
 Canonbury Yard  
 New North Road  
 London N1 7BJ  
 +44 (0) 20 3773 3374  
 info@tpm-studio.co.uk

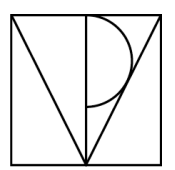

Client:  
 SOAS  
 Faithfull & Gould

Project:  
 SOAS  
 Gas Metering Kiosk

Drawing Title:  
 As Existing  
 Location Plan

Status:  
**PLANNING**

Scale: 1000@A3      Date: January 2017

Project No: 1019      Drawing No: E001      Rev: P2

1 Existing Site Location Plan  
 Scale: 1:1000

