


The use of drawings by the Customer acts as an agreement to the following statements. The Customer must not use the drawings if it does not agree with any of the following statements:
 All drawings are based upon site information supplied by third parties and as such their accuracy cannot be guaranteed. All features are approximate and subject to clarification by a detailed topographical survey, statutory service enquiries and confirmation of the legal boundaries. Do not scale the drawings. Figured dimensions must be used in all cases. All dimensions must be checked on site. Any discrepancies must be reported in writing to Colour-UDL before proceeding. All drawings are copyright protected. Refer to full Terms & Conditions at www.colour-udl.com

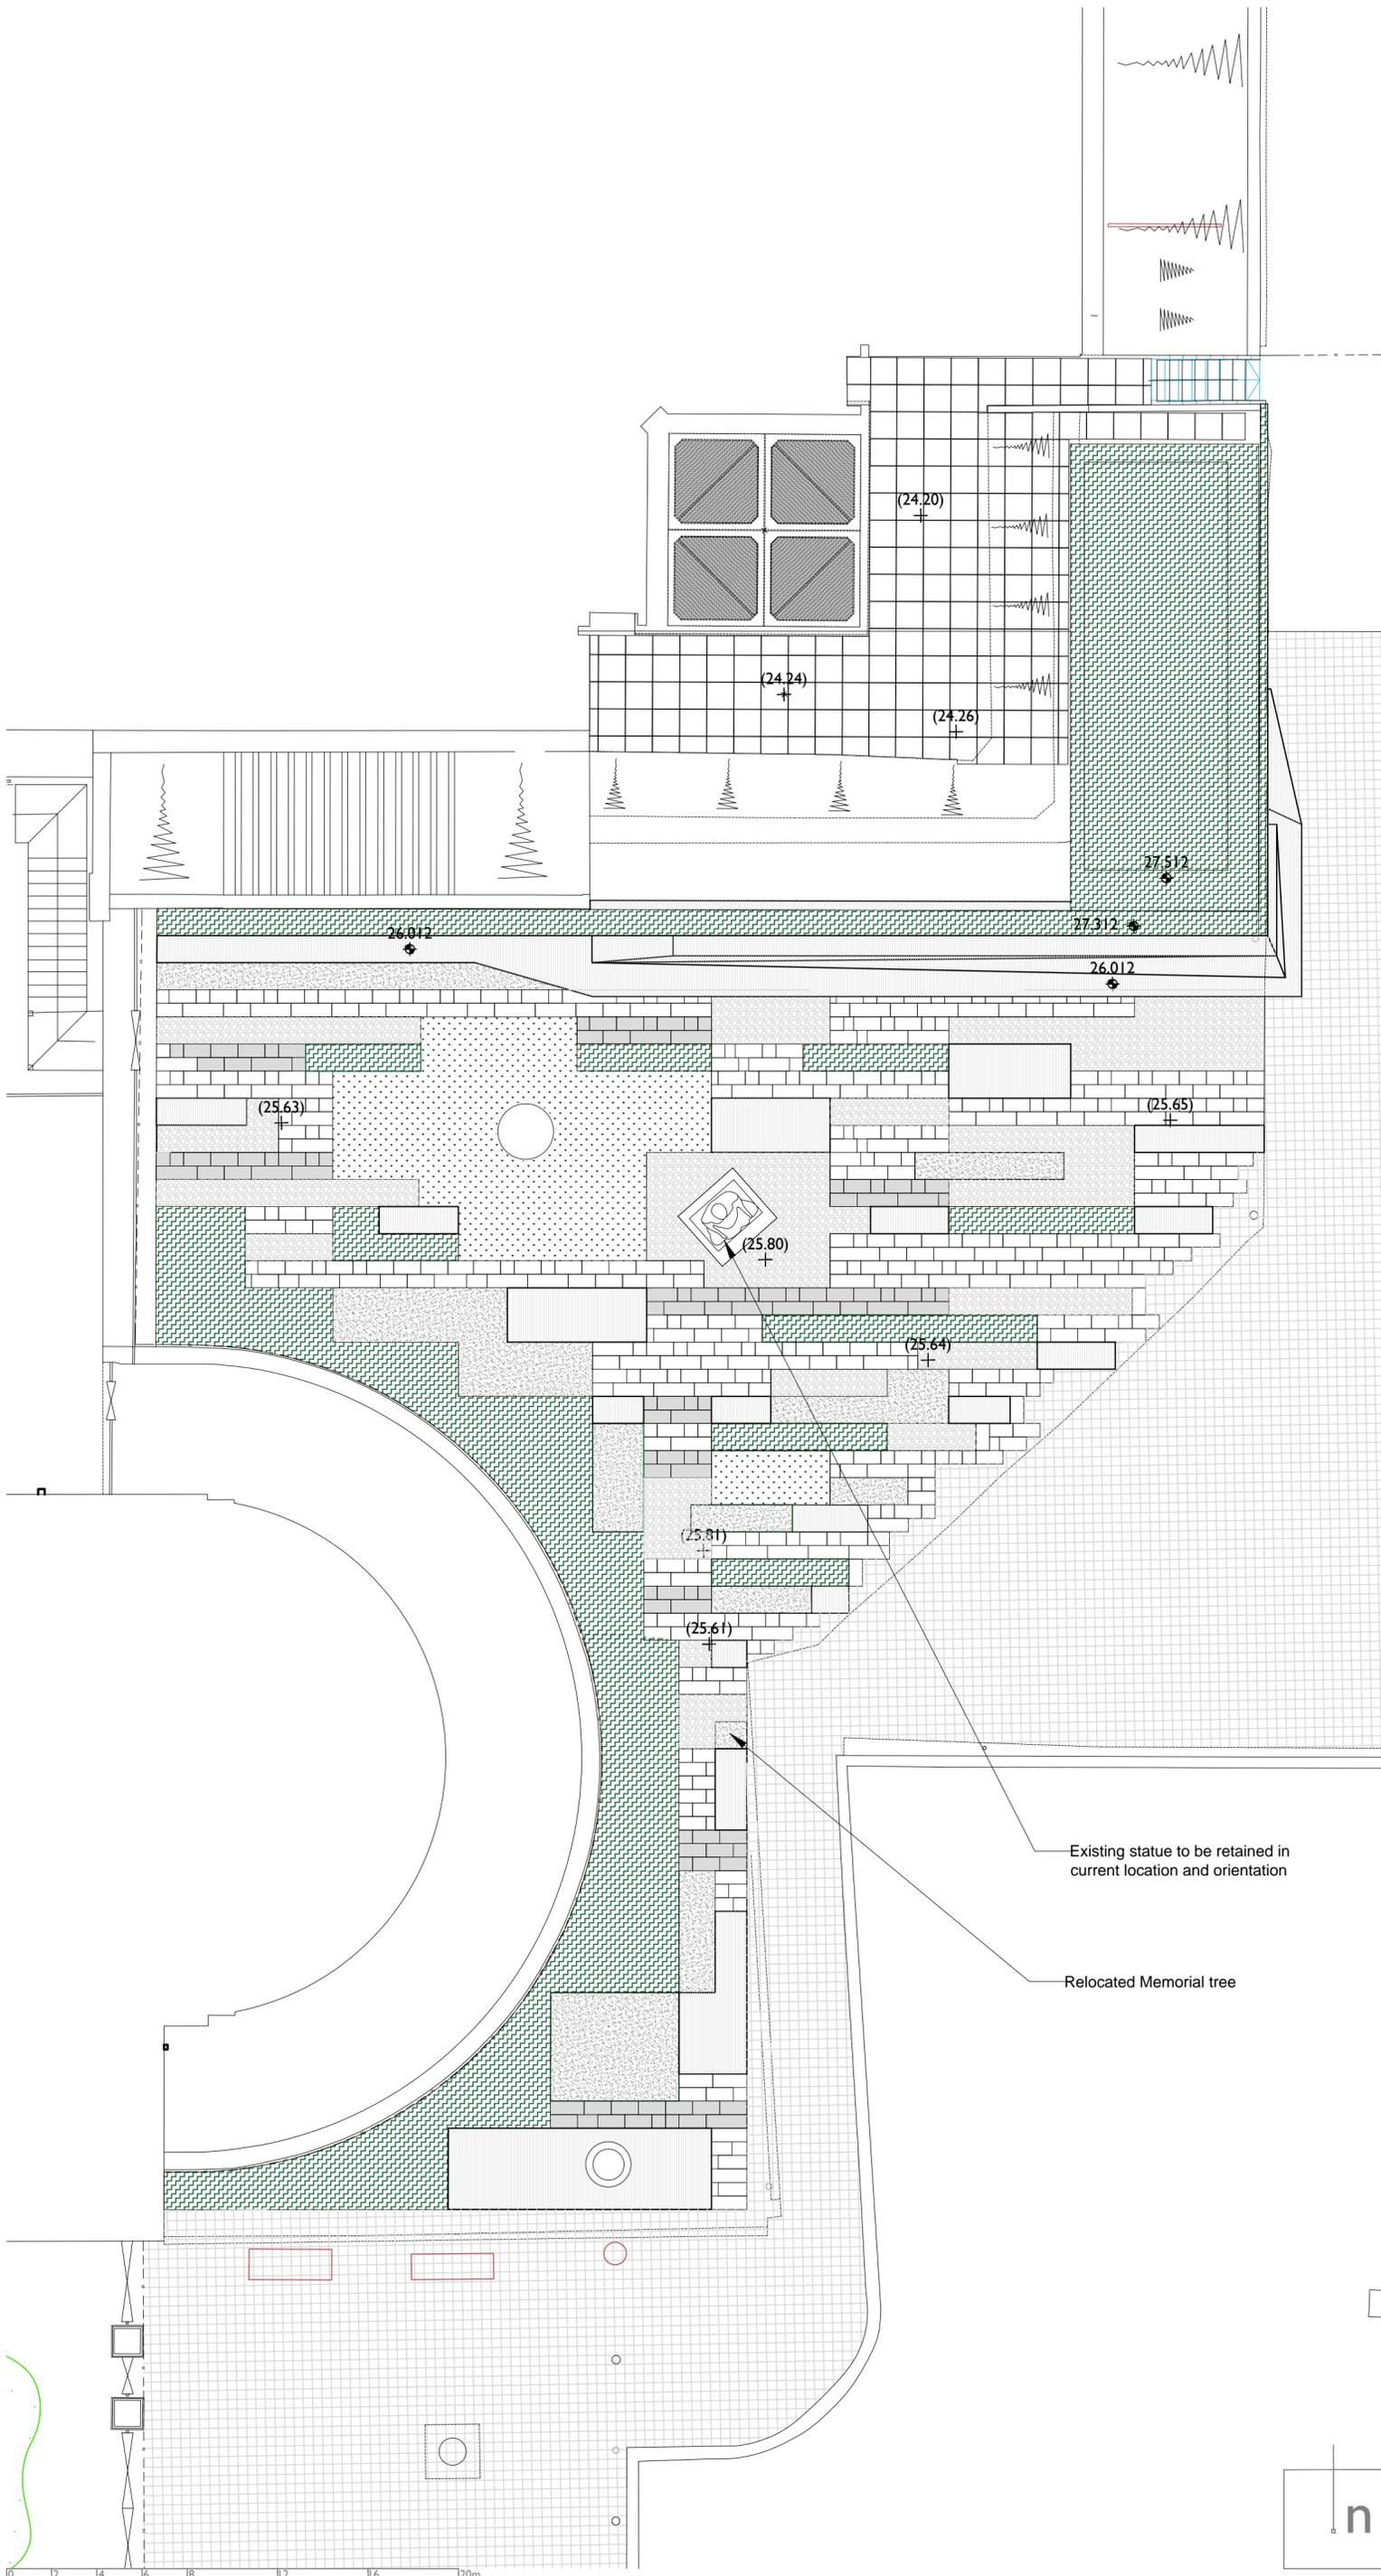

- Hardworks**
- Timber Bench
 - Granite Paving - Silver Grey
 - Granite Paving - Dark Grey
 - Self Binding Gravel
 - Existing paving
- Softworks**
- Existing Grass
 - Hedge
 - Ornamental Grasses
- Symbols**
- (25.65) Existing Levels
 - 26.012 Proposed Levels
 - Existing trees/Retained

Existing statue to be retained in current location and orientation

Relocated Memorial tree

03	Notes added	12.09.2016	EK	DR
02	Existing paving, roof kiosk planting updated	09.09.2016	EK	DR
01	First Issue	18.08.2016	EK	--
Rev	Amendments	Date	Drwn	Chkd

Project
SOAS University
 Drawing Title
Masterplan

Project No. 1587 Scale @ A2 1:100 Project Status --
 Drawing No. L-1587-GAP-001 Revision 03



London 0207 38 78 560
Newcastle 0191 24 24 224
colour-udl.com

colour urban design limited