


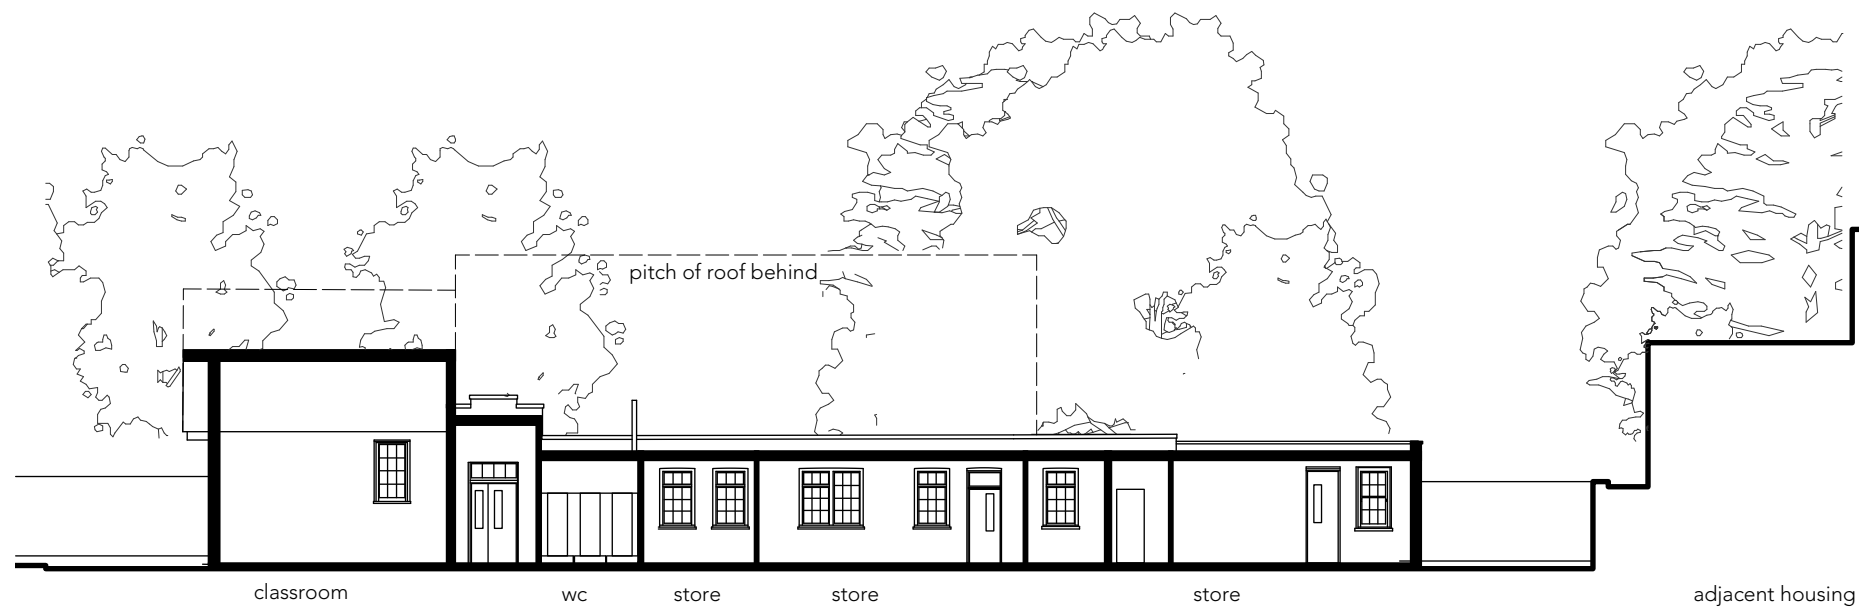

Existing Section A




Existing Section B



notes  
Do not scale from drawings  
Confirm all dimensions on site prior to manufacture  
Confirm discrepancies with Architect prior to proceeding  
Refer to all Engineers' documentation

REVISIONS

rev. no.	date	description
----------	------	-------------

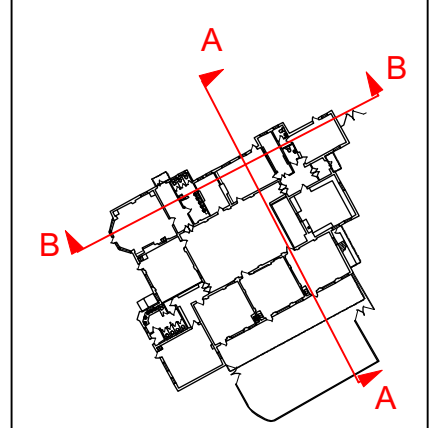

job title  
Kingsgate Primary School  
Kingsgate Road  
Camden - NW6 2JG

dwg. title  
Existing Sections

1:200@A3	scale	CH	drawn
----------	-------	----	-------

596_E-004	dwg. no.	/	rev. no.
-----------	----------	---	----------

596	job no.	23-02-17	date
-----	---------	----------	------

status  
**PLANNING**

Architects Collaborative  
Sarah Wigglesworth Architects  
T +44 (0)20 7607 9200 F +44 (0)20 7607 5800  
E mail@swarch.co.uk W www.swarch.co.uk