


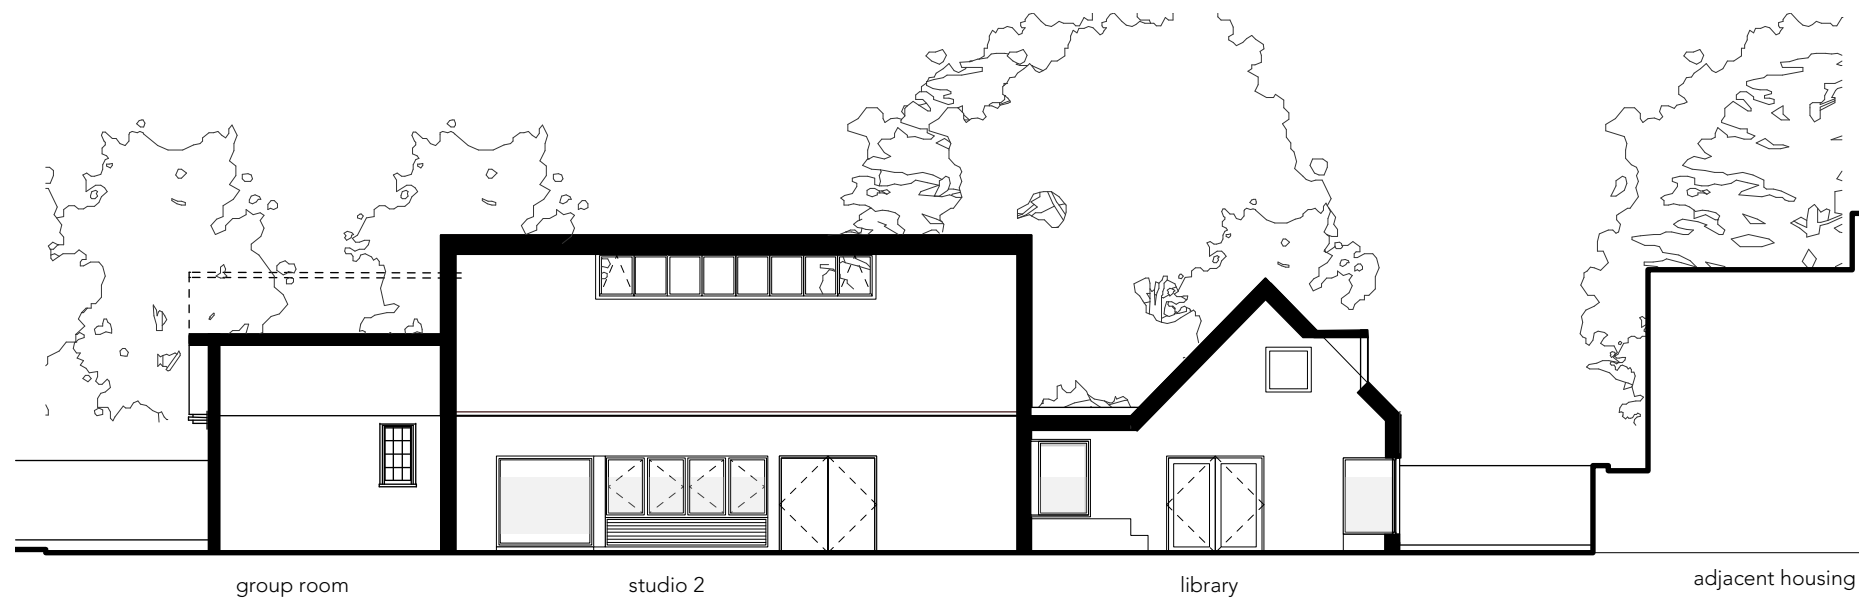

Proposed Section A



Proposed Section B



notes
 Do not scale from drawings
 Confirm all dimensions on site prior to manufacture
 Confirm discrepancies with Architect prior to proceeding
 Refer to all Engineers' documentation

REVISIONS

rev. no.	date	description

job title
 Kingsgate Primary School
 Kingsgate Road
 Camden - NW6 2JG

dwg. title
 Proposed Sections

1:200@A3 scale CH drawn

596_P_004 dwg. no. / rev. no.

596 job no. 23-02-17 date

PLANNING status

Architects Collaborative
 Sarah Wigglesworth Architects
 T +44 (0)20 7607 9200 F +44 (0)20 7607 5800
 E mail@swarch.co.uk W www.swarch.co.uk