


Roofline

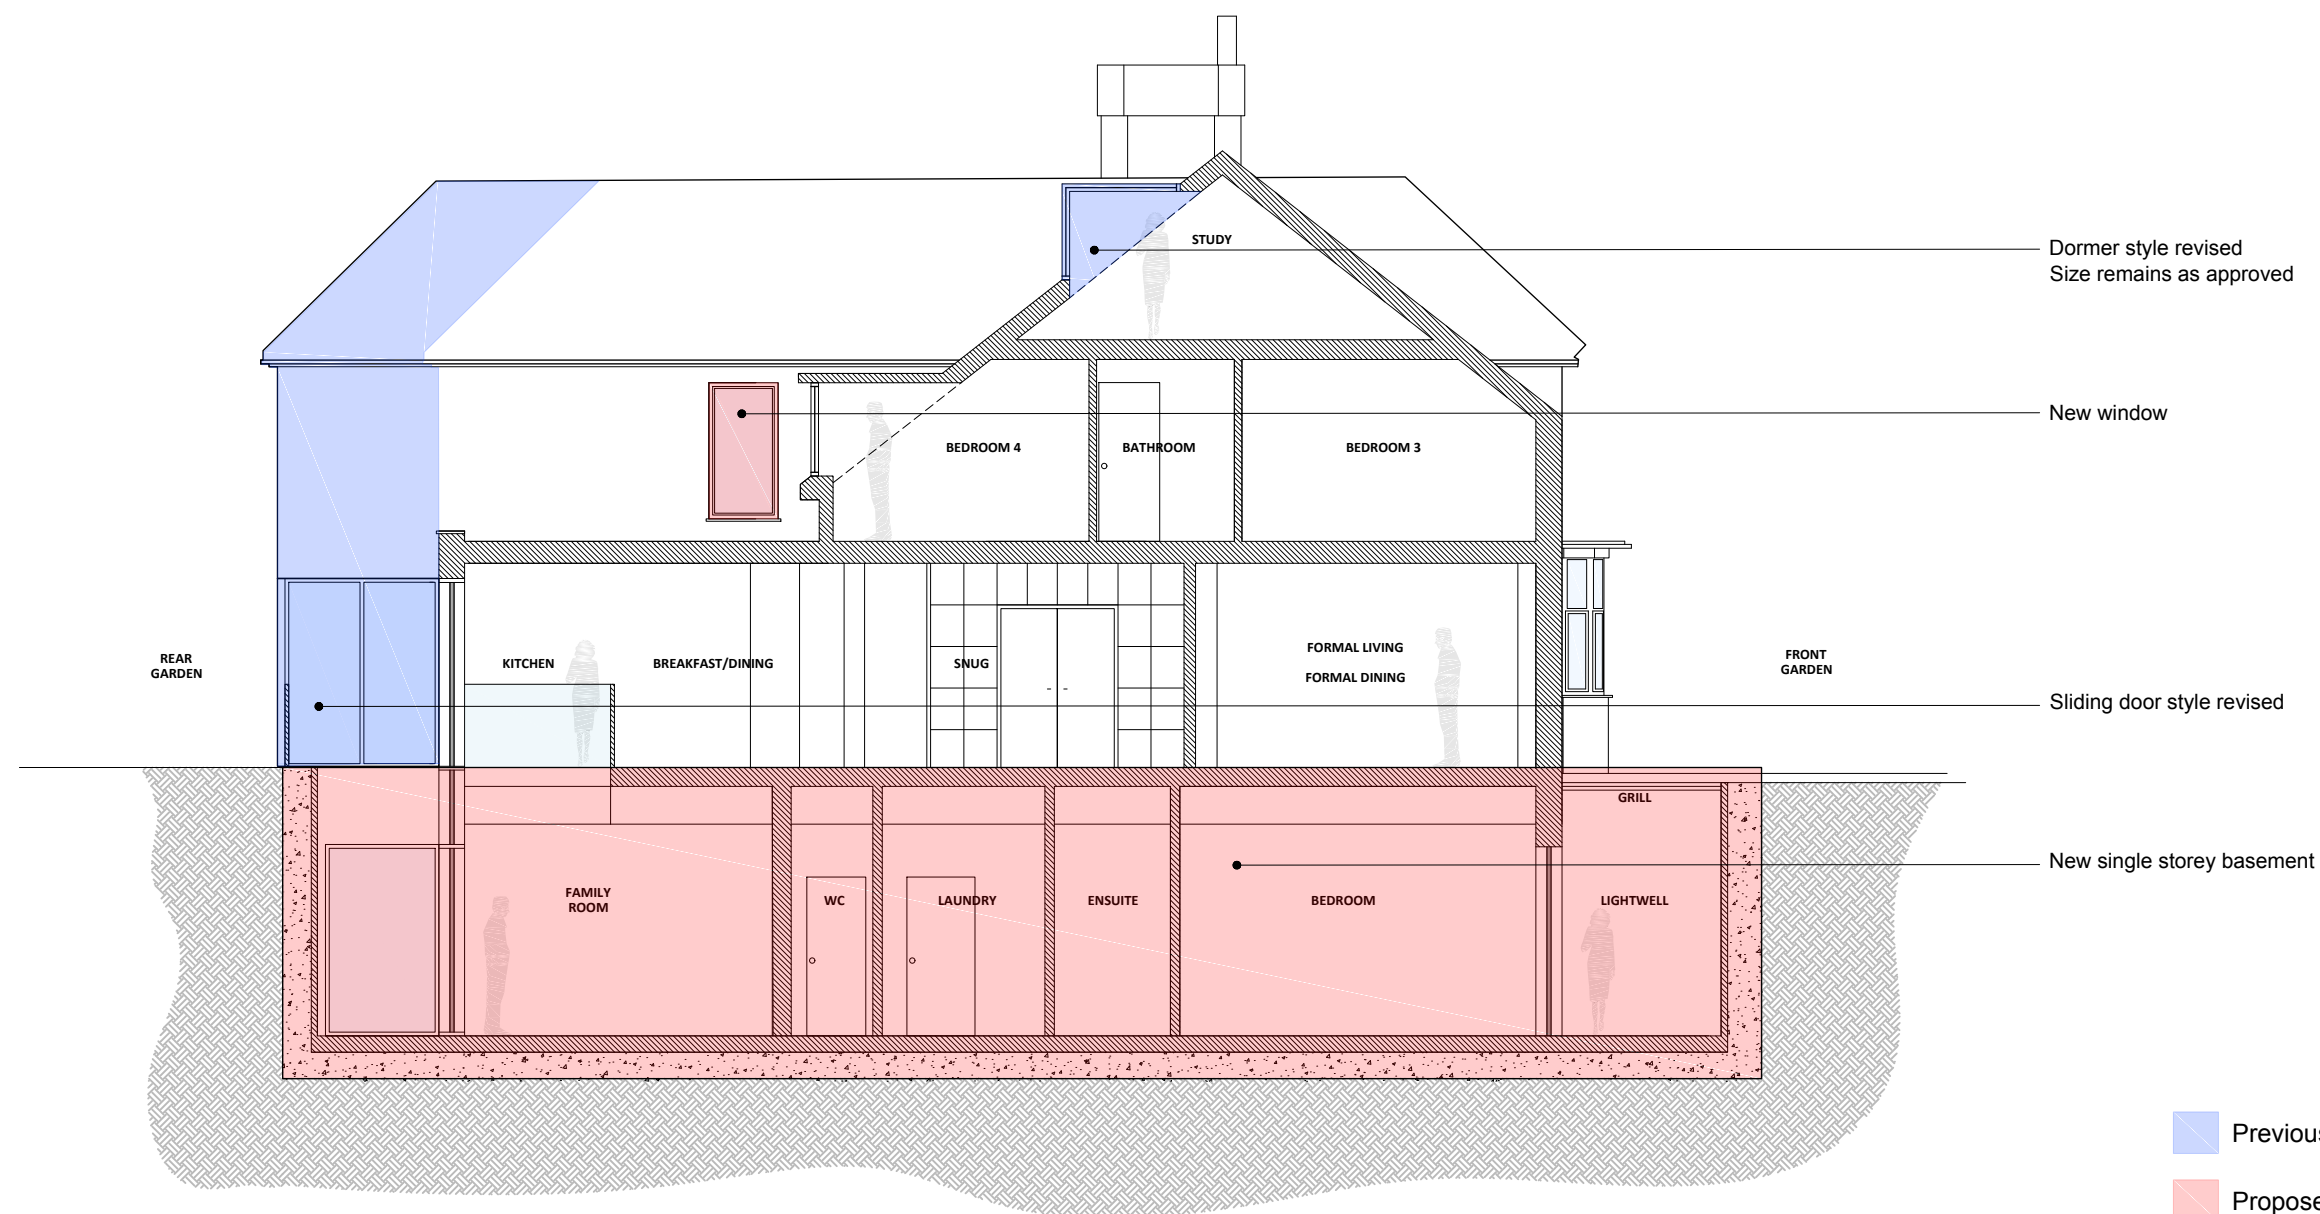


- Dormer style revised
Size remains as approved
- New window
- Sliding door style revised
- New single storey basement

- Previously Approved Revisions
- Proposed Revisions

PROPOSED LONG SECTION - D

FOR PLANNING

* | mm/dd/yy | Description | By |
Description

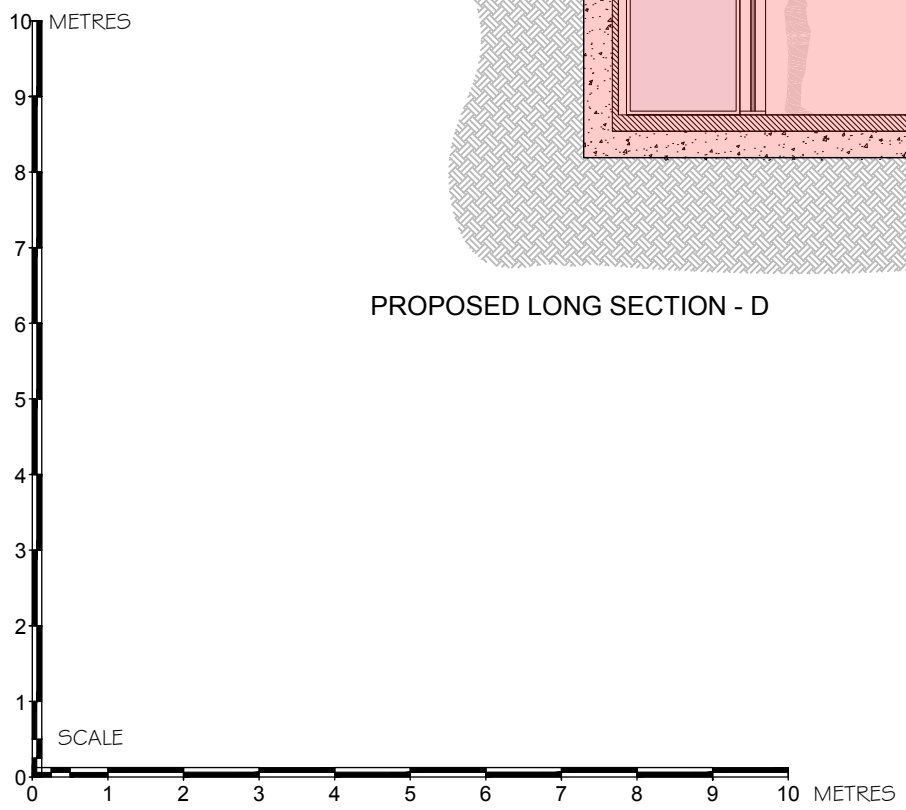

BB PARTNERSHIP LTD
 CHARTERED ARCHITECTS
 Studios 33-34, 10 Hornsey St, London. N7 8EL
 Tel 020 7336 8555 - e-mail - architect@bbpartnership.co.uk
 © 2016 BB PARTNERSHIP LIMITED

project 76 Fitzjohn's Avenue London, NW3 5LS	date SEPT 16	scale 1:100 @ A3	drawn MCF
drawing Proposed Long Section - D	drwg. no FPY_209		rev. C
ALL RIGHTS RESERVED			