




EXISTING FRONT
ELEVATION

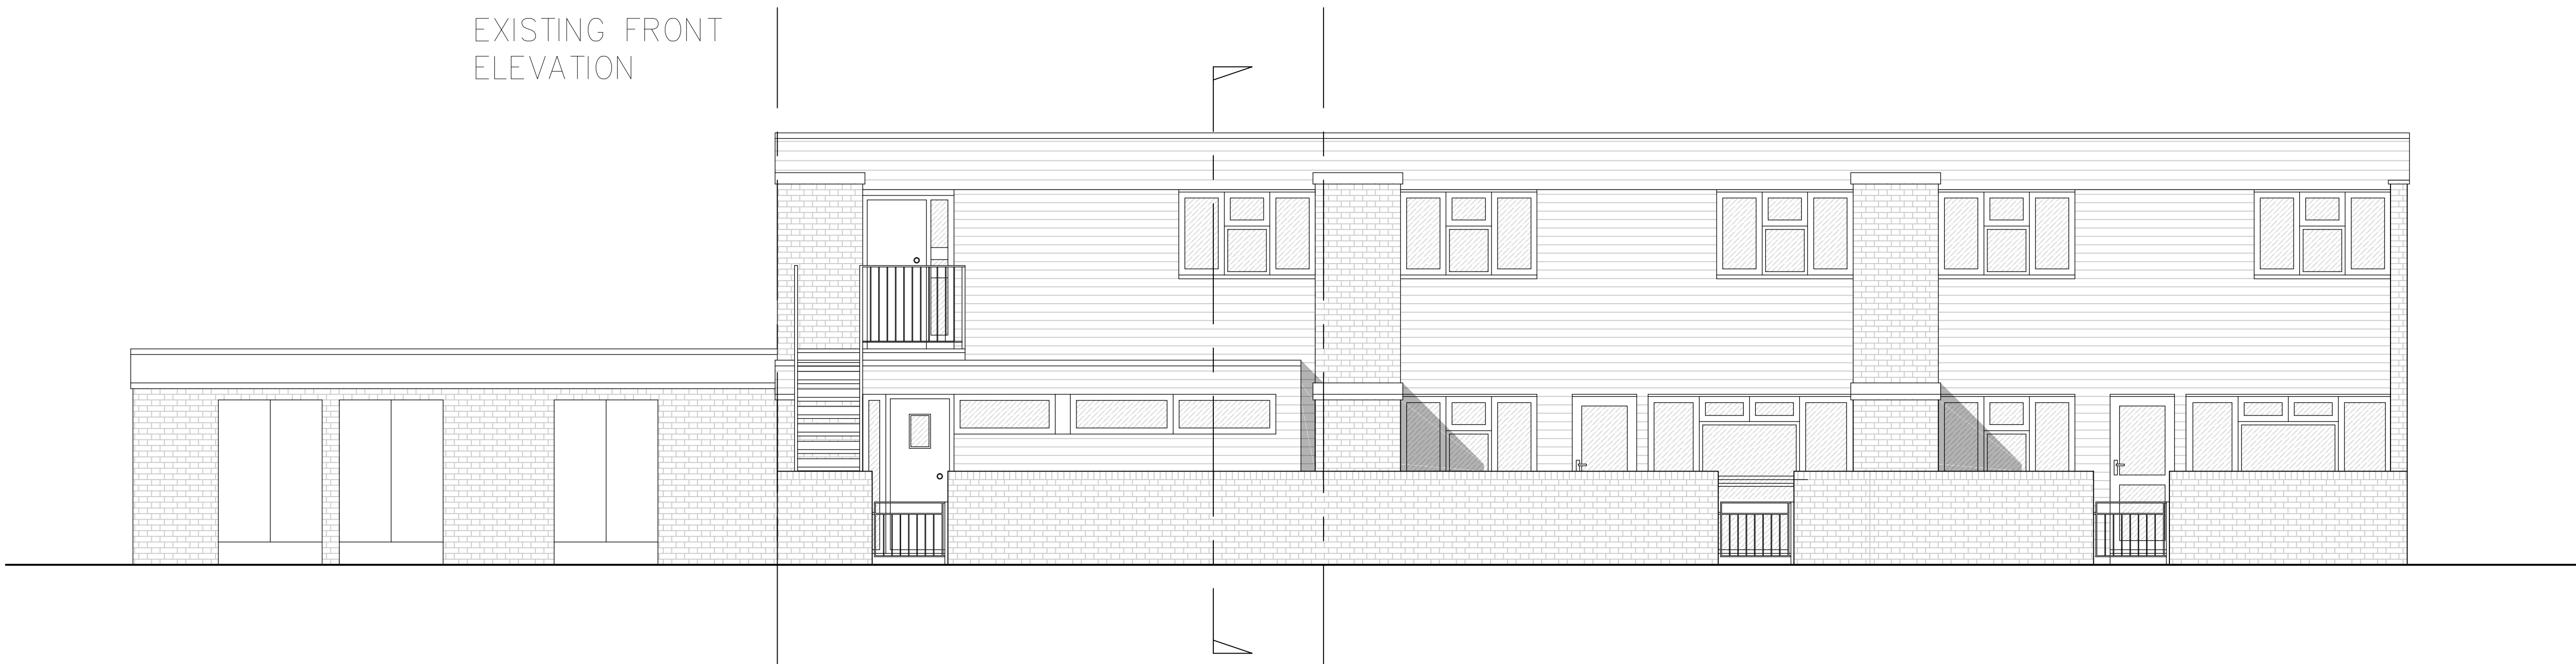

EXISTING SIDE/END
ELEVATION

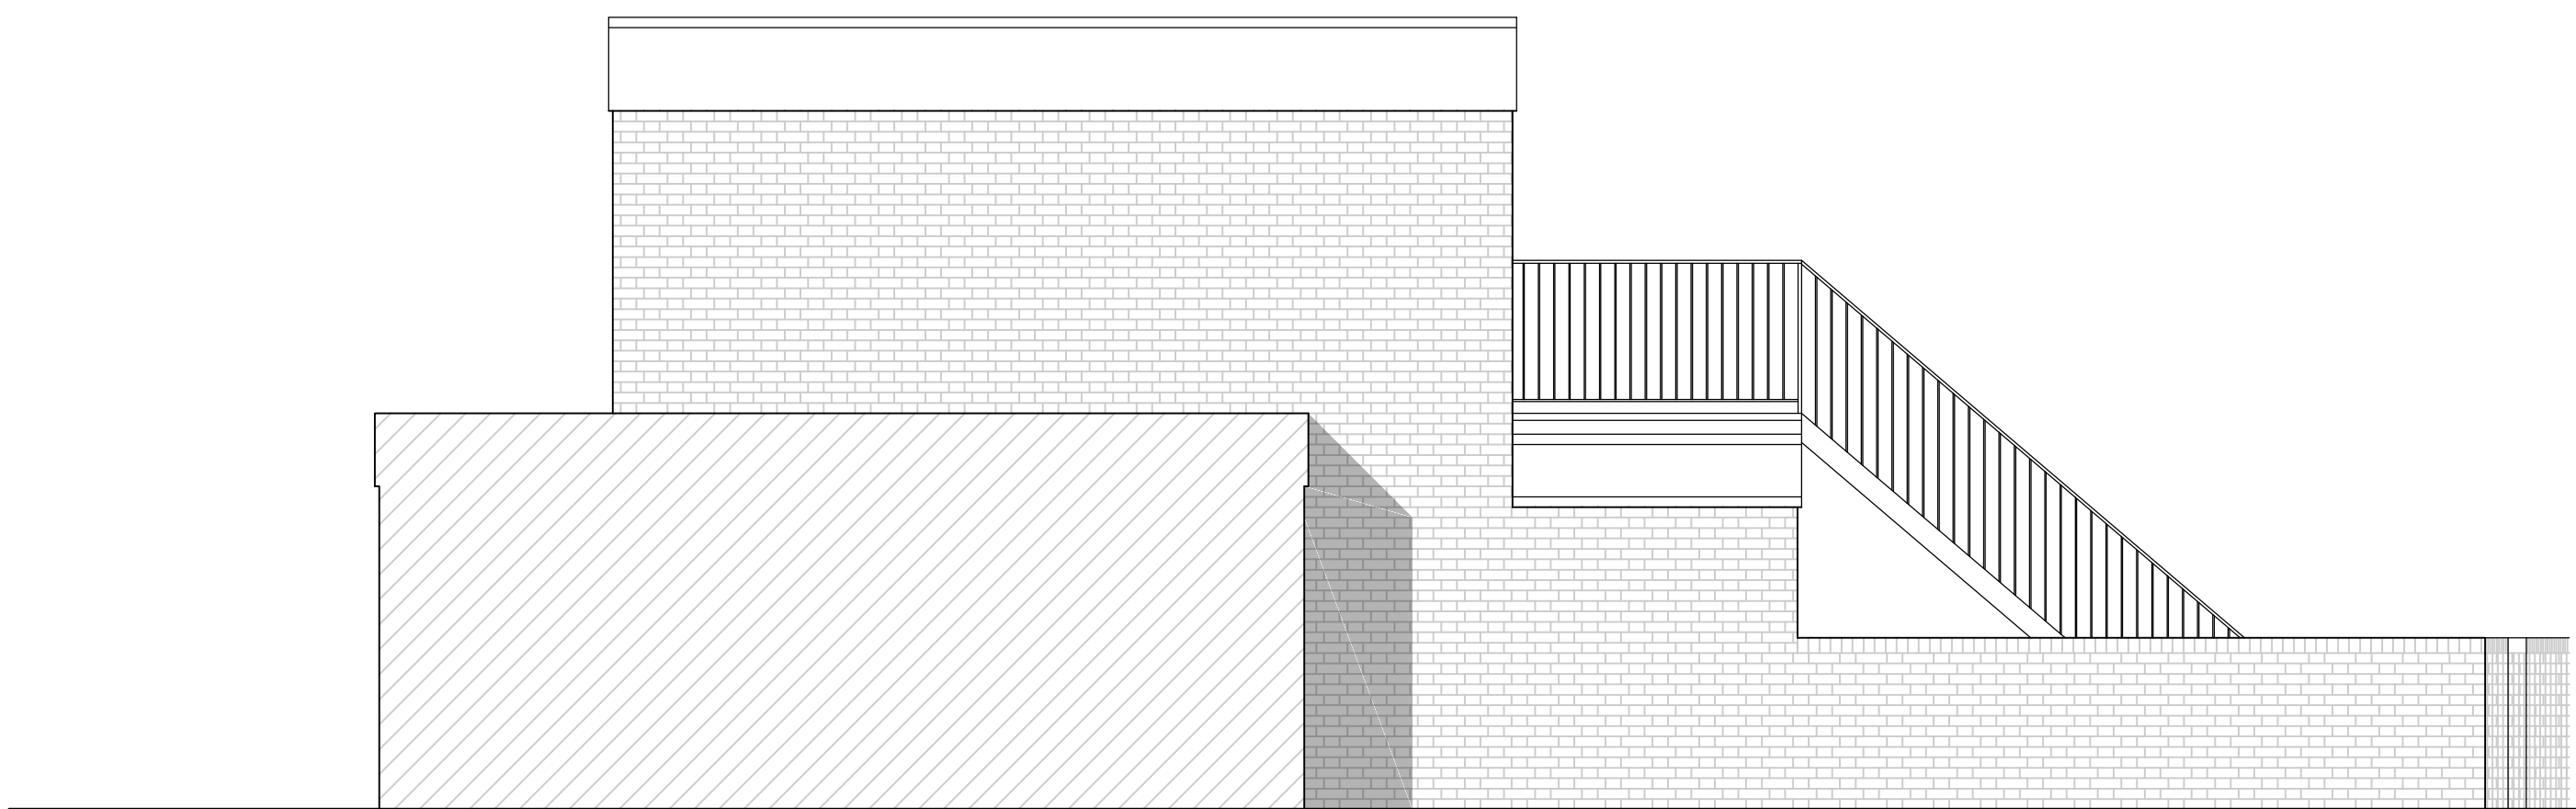

EXISTING SECTION

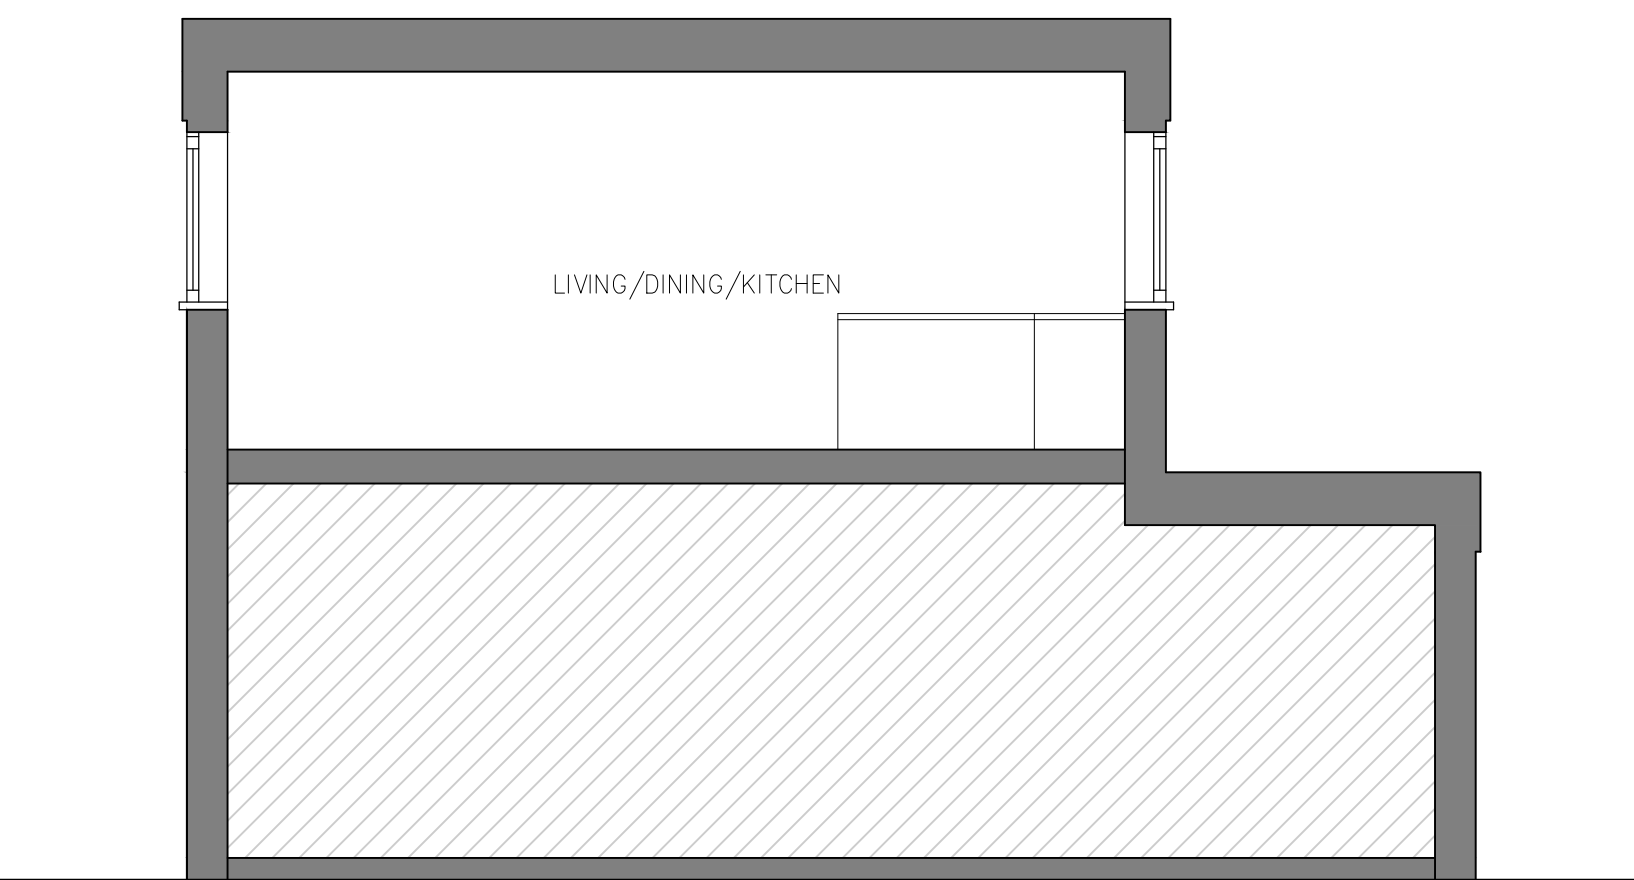

notes

Any discrepancies in dimensions or detail to be reported to the architect immediately.
This drawing is to be read in conjunction with all relevant architectural, structural and services drawings.
This drawing remains the copyright of Savage & Pottinger Design and may not be copied or used without their prior consent

0 500 1000 1500 2000 2500 3000
BAR SCALE IN MILLIMETRES 1:50

revisions

client
JOHN STOOKE

project
15 ST SILAS PLACE
LONDON NW5 3QP
title
EXISTING ELEVATIONS

scale
1:50
date
MARCH 2017
drg. no.
1623/TP/03
Savage & Pottinger Design
11 Elton Carages, Lancaster Grove, Telephone: 07521 606 980
Belsize Park, London NW3 4PE Email: mail@spdcconsult.co.uk