


SKETCH PLAN 7A LYNDHURST GARDENS HAMPSHIRE NW3 5NS

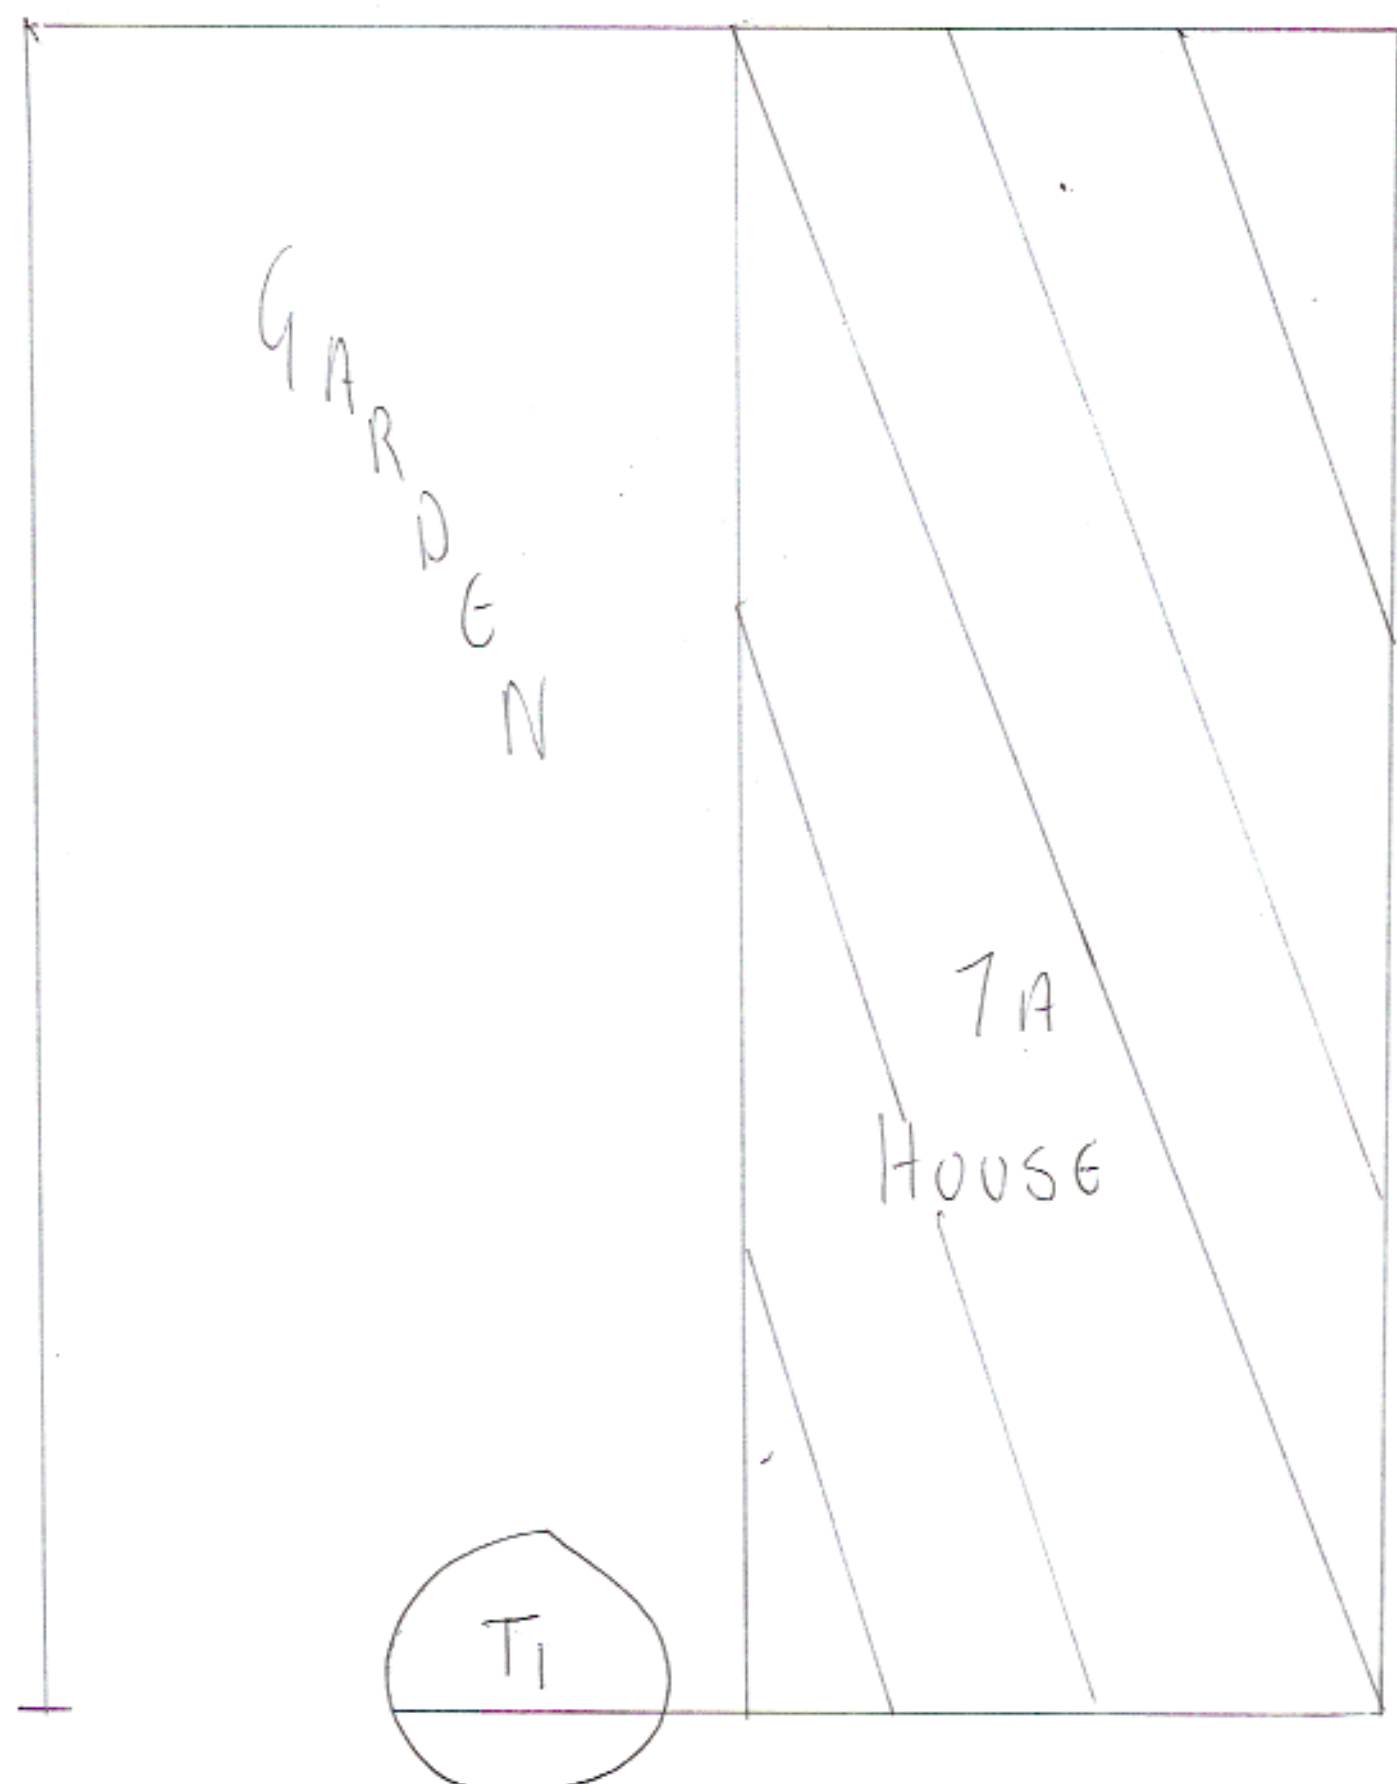

LYNDHURST GARDENS