

General Notes:
Should any discrepancies be noted, please inform the Architect




01 FRONT (SOUTH) ELEVATION AS PROPOSED
KAM02_P_131 SCALE 1:50 @ A1



02 REAR (NORTH) ELEVATION AS PROPOSED
KAM02_P_131 SCALE 1:50 @ A1

P02 Flat floor extension removed. Issued for Planning 15.03.17 TB VP
P01 Issued for Planning 02.07.15 TB VP
Rev: Description: Date Dwn by: Ckd by:

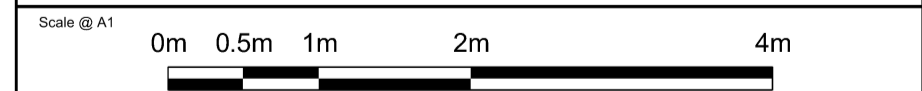

Client:
Mr Kamvari
Project Name:
9 Grange Gardens

Drawing Title:
**PROPOSED ELEVATIONS
FRONT (SOUTH) & REAR (NORTH)**

Project No: KAM02	Drawing No: P_131	Revision: P02	Scale: 1:50 @ A1	Date: Jan 2017
Drawn by: AN	Checked by: VP	Drawing Status: Planning		