

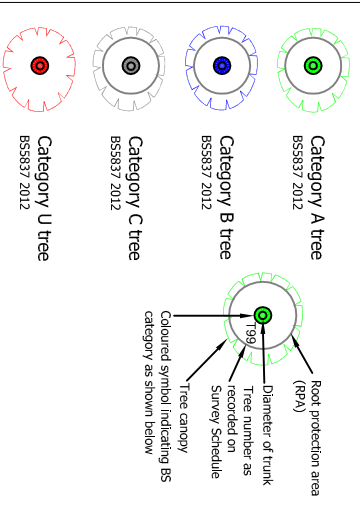


Tree categories

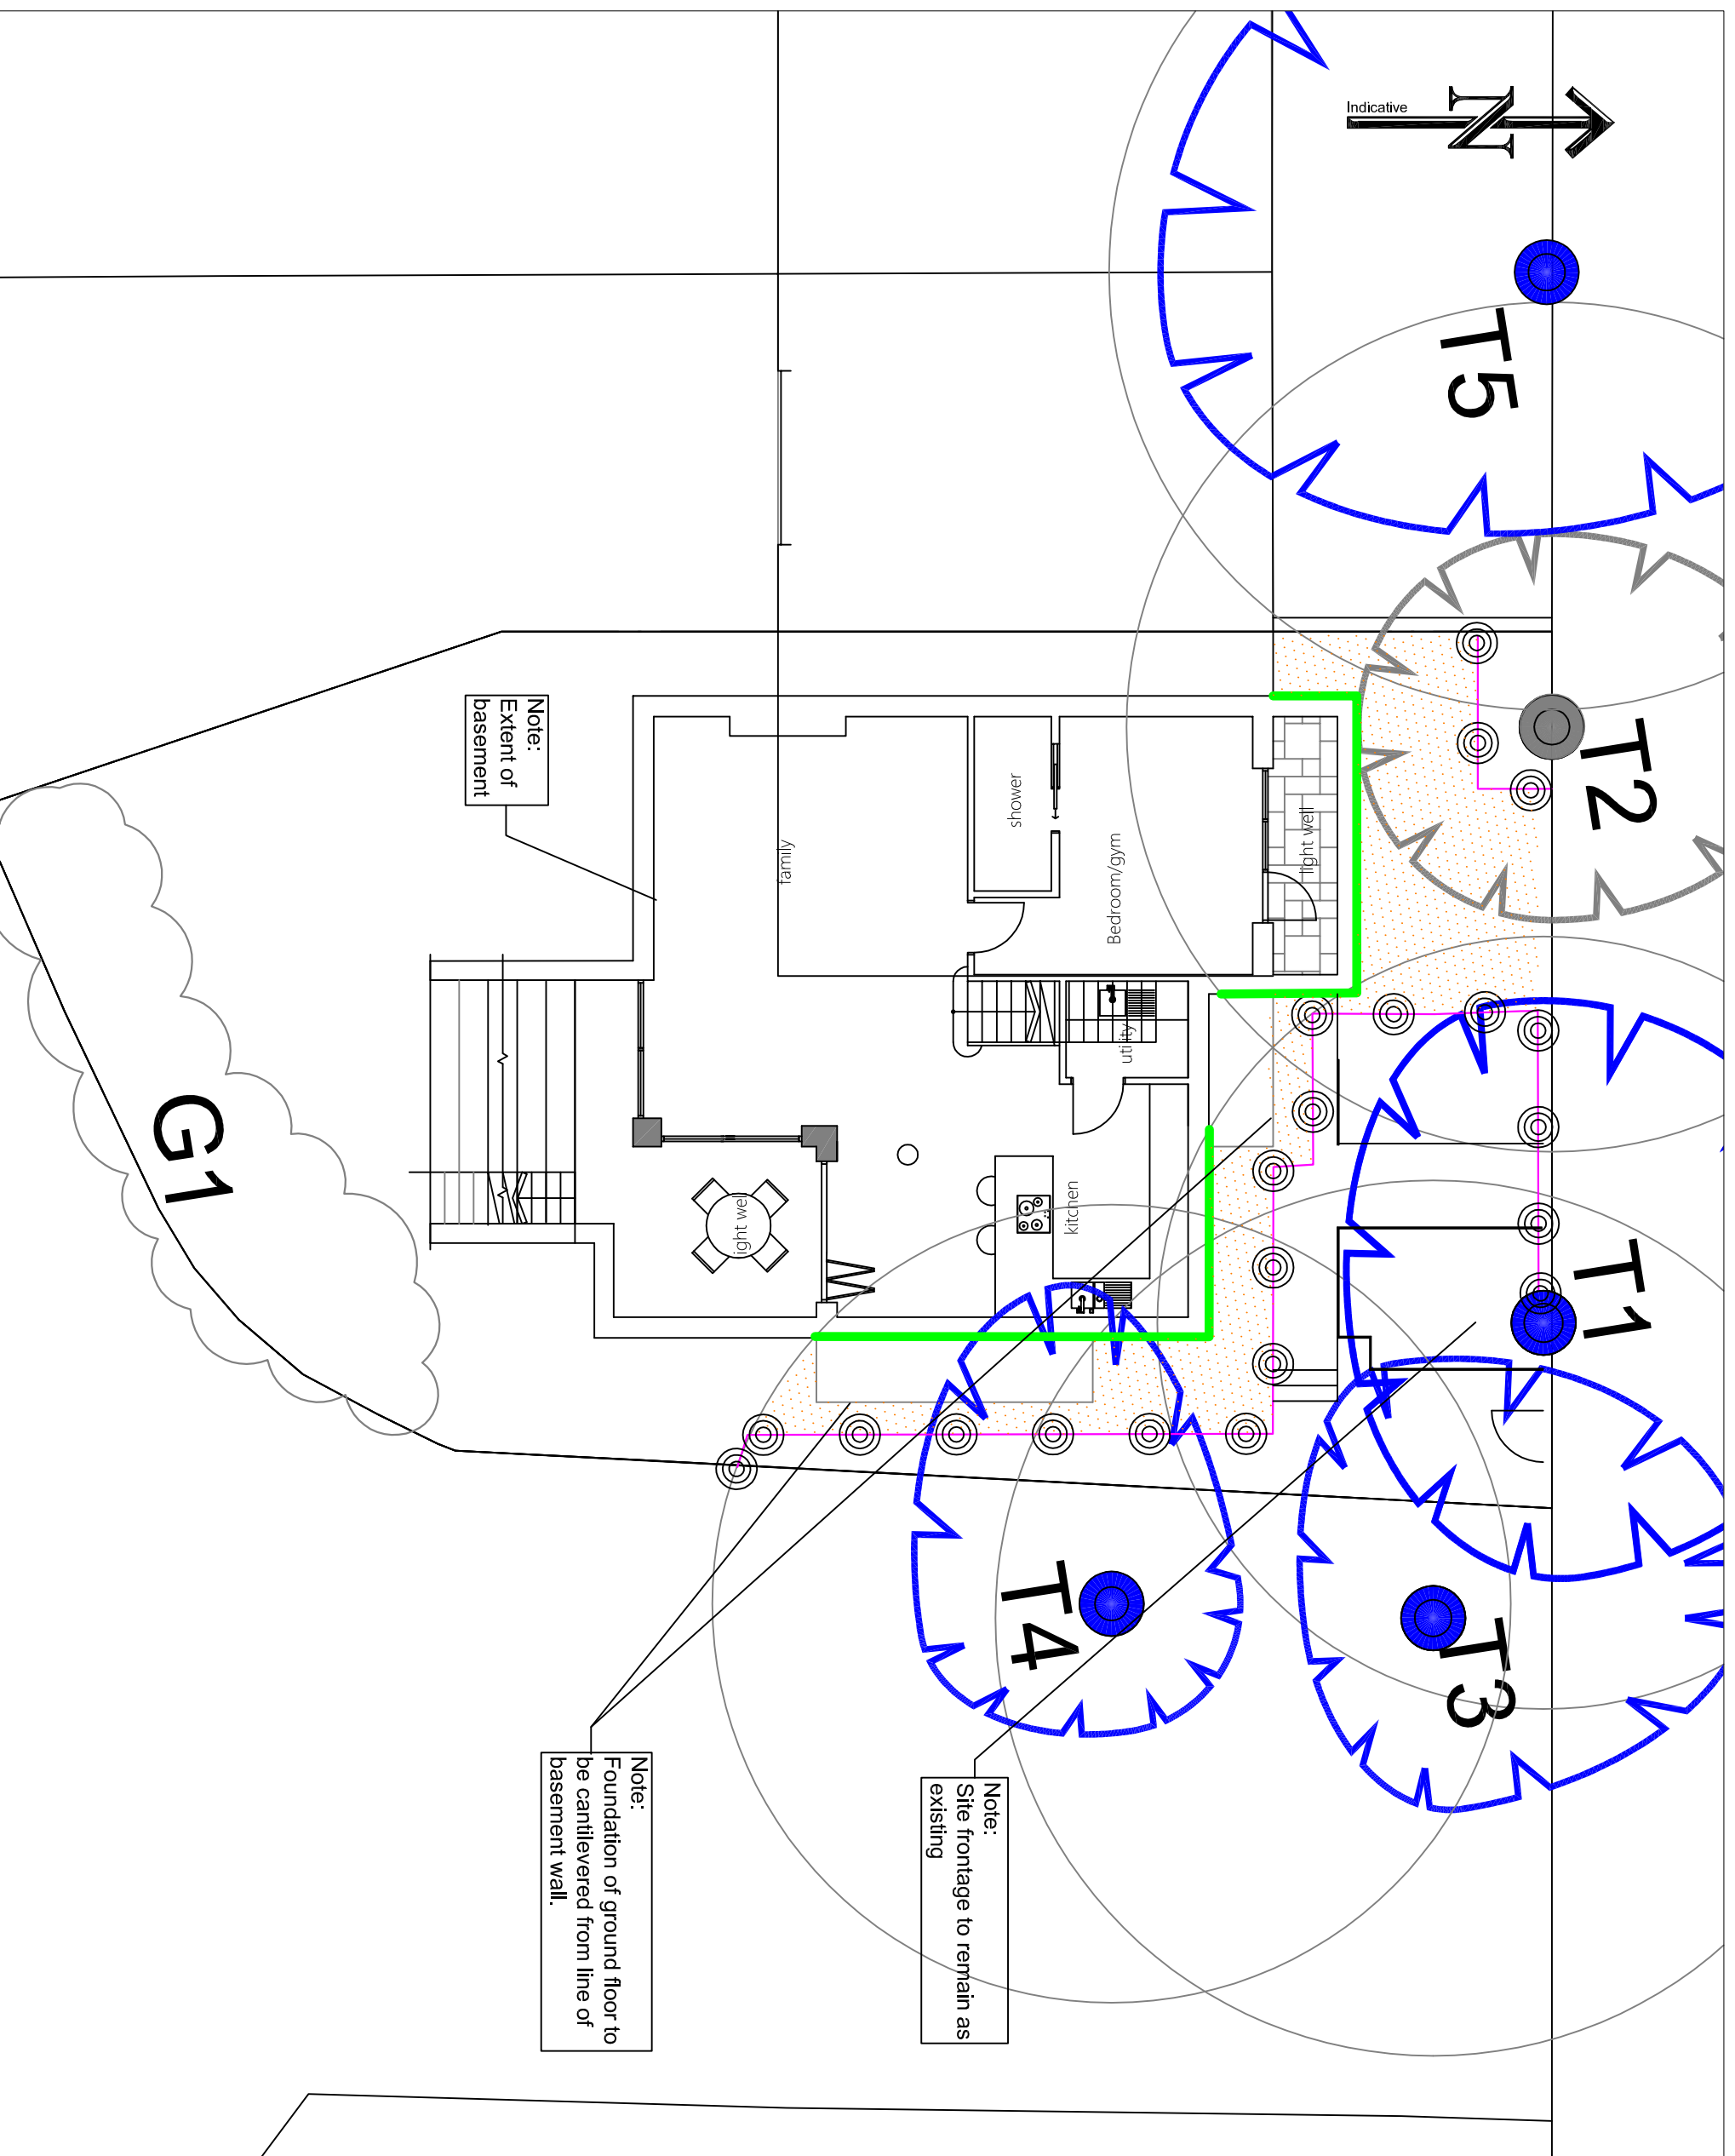

Trees labelled thus  are subject to TPO

Arboricultural Strategy

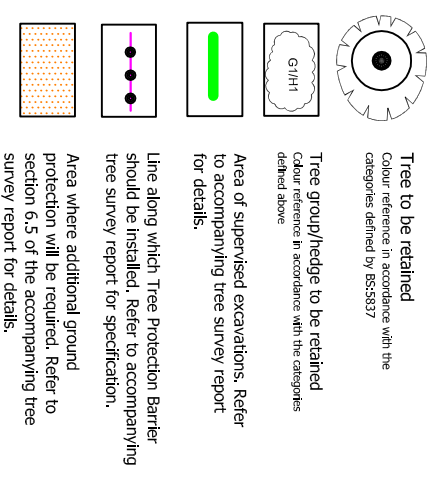

Project 13, Kemplay Road, NW3
 Drawing Tree Protection Plan
 Date 16.09.16
 Ref 16_1206_TPP_NT_GR_Rev-B
 Drawn NT
 Checked MF
 Client Kemplay Road Ltd
 Scale 1:100@A3