


SECTION AA_EXISTING
Scale 1:50

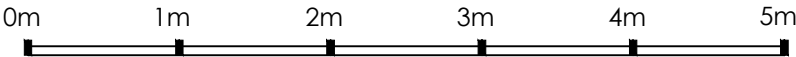

A-ZERO ARCHITECTS

BABEL STUDIOS,
82 SOUTHWARK BRIDGE ROAD
LONDON SE1 0AS, UK

t. +44 207 7012664
e. info@a-zero.co.uk
w. www.a-zero.co.uk

RIBA 
Chartered Practice

Figured dimensions must be taken in preference to scaled dimensions and any discrepancies or errors are to be referred to the designers. Contractors, sub-contractors, and suppliers must verify all dimensions on site before commencing any work or production of shop drawings.

@ Copyright: This drawing or design may not be reproduced without permission.

WORKSTAGE : PLANNING

00	--	--

PROJECT	ST.PANCRAS WAY		
	DRAWING A160_Section AA_Existing		
DATE	FEB'17	Rev. no: --	
SCALE	1:50 @ A2	Drawn by: GB	Check: GB