




LOWER GROUND FLOOR

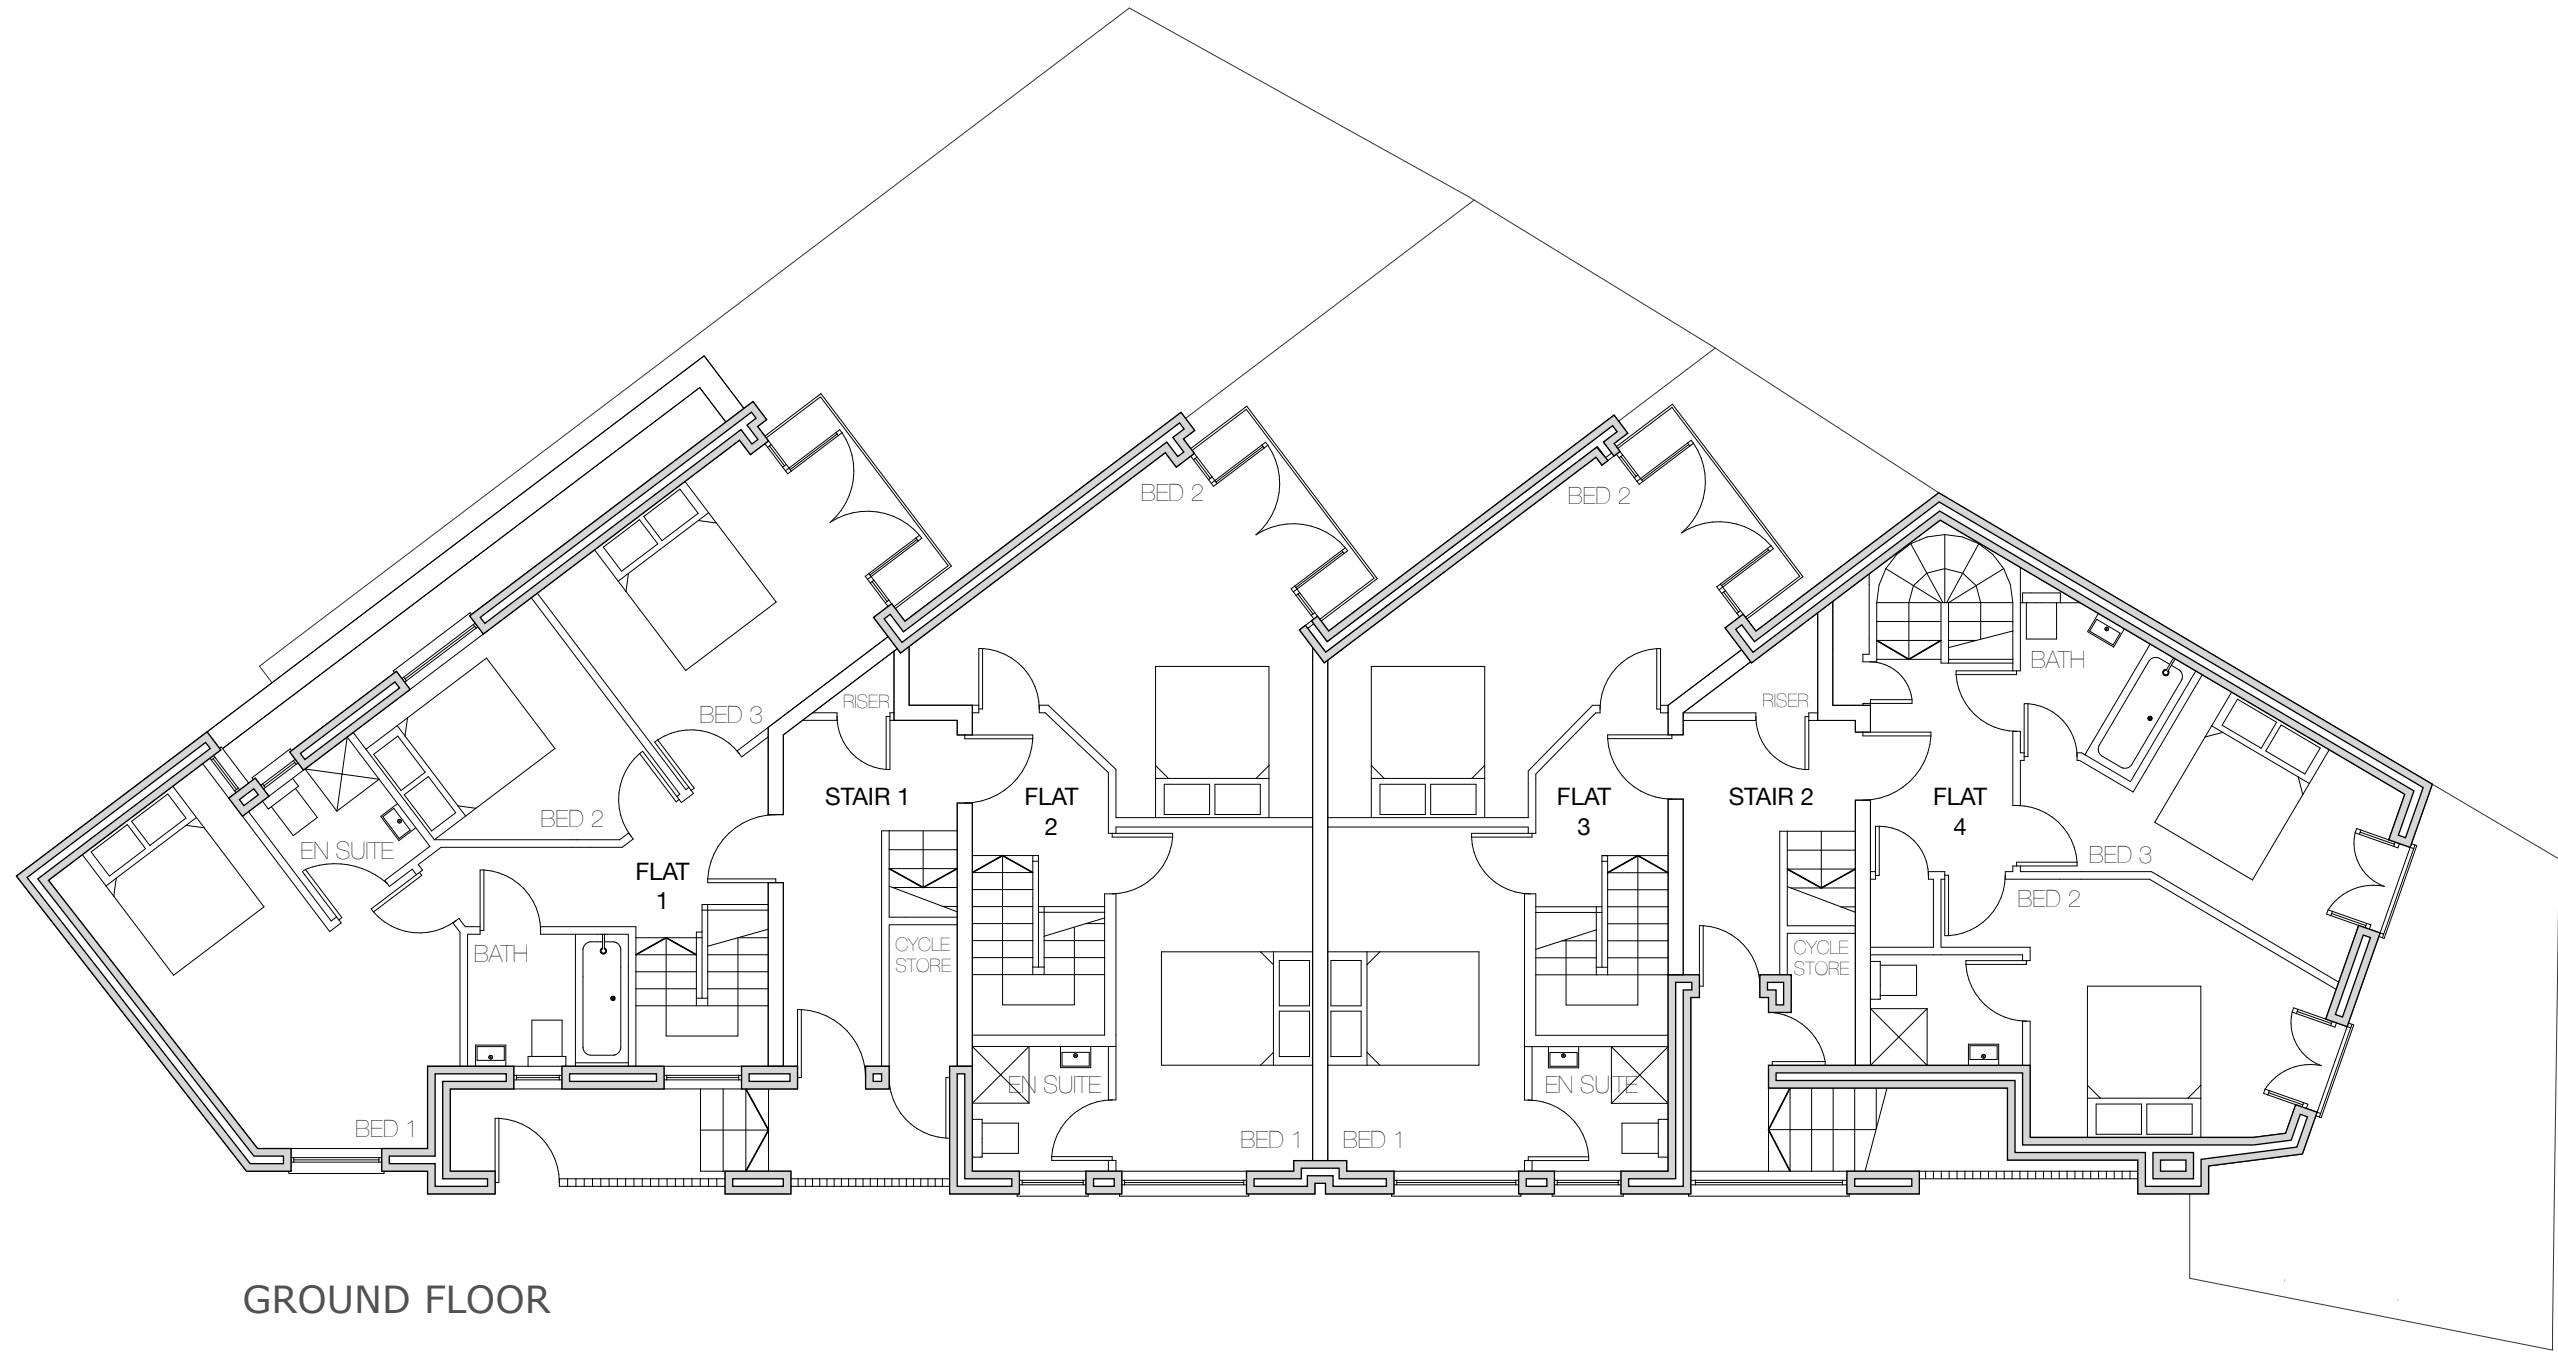

GROUND FLOOR

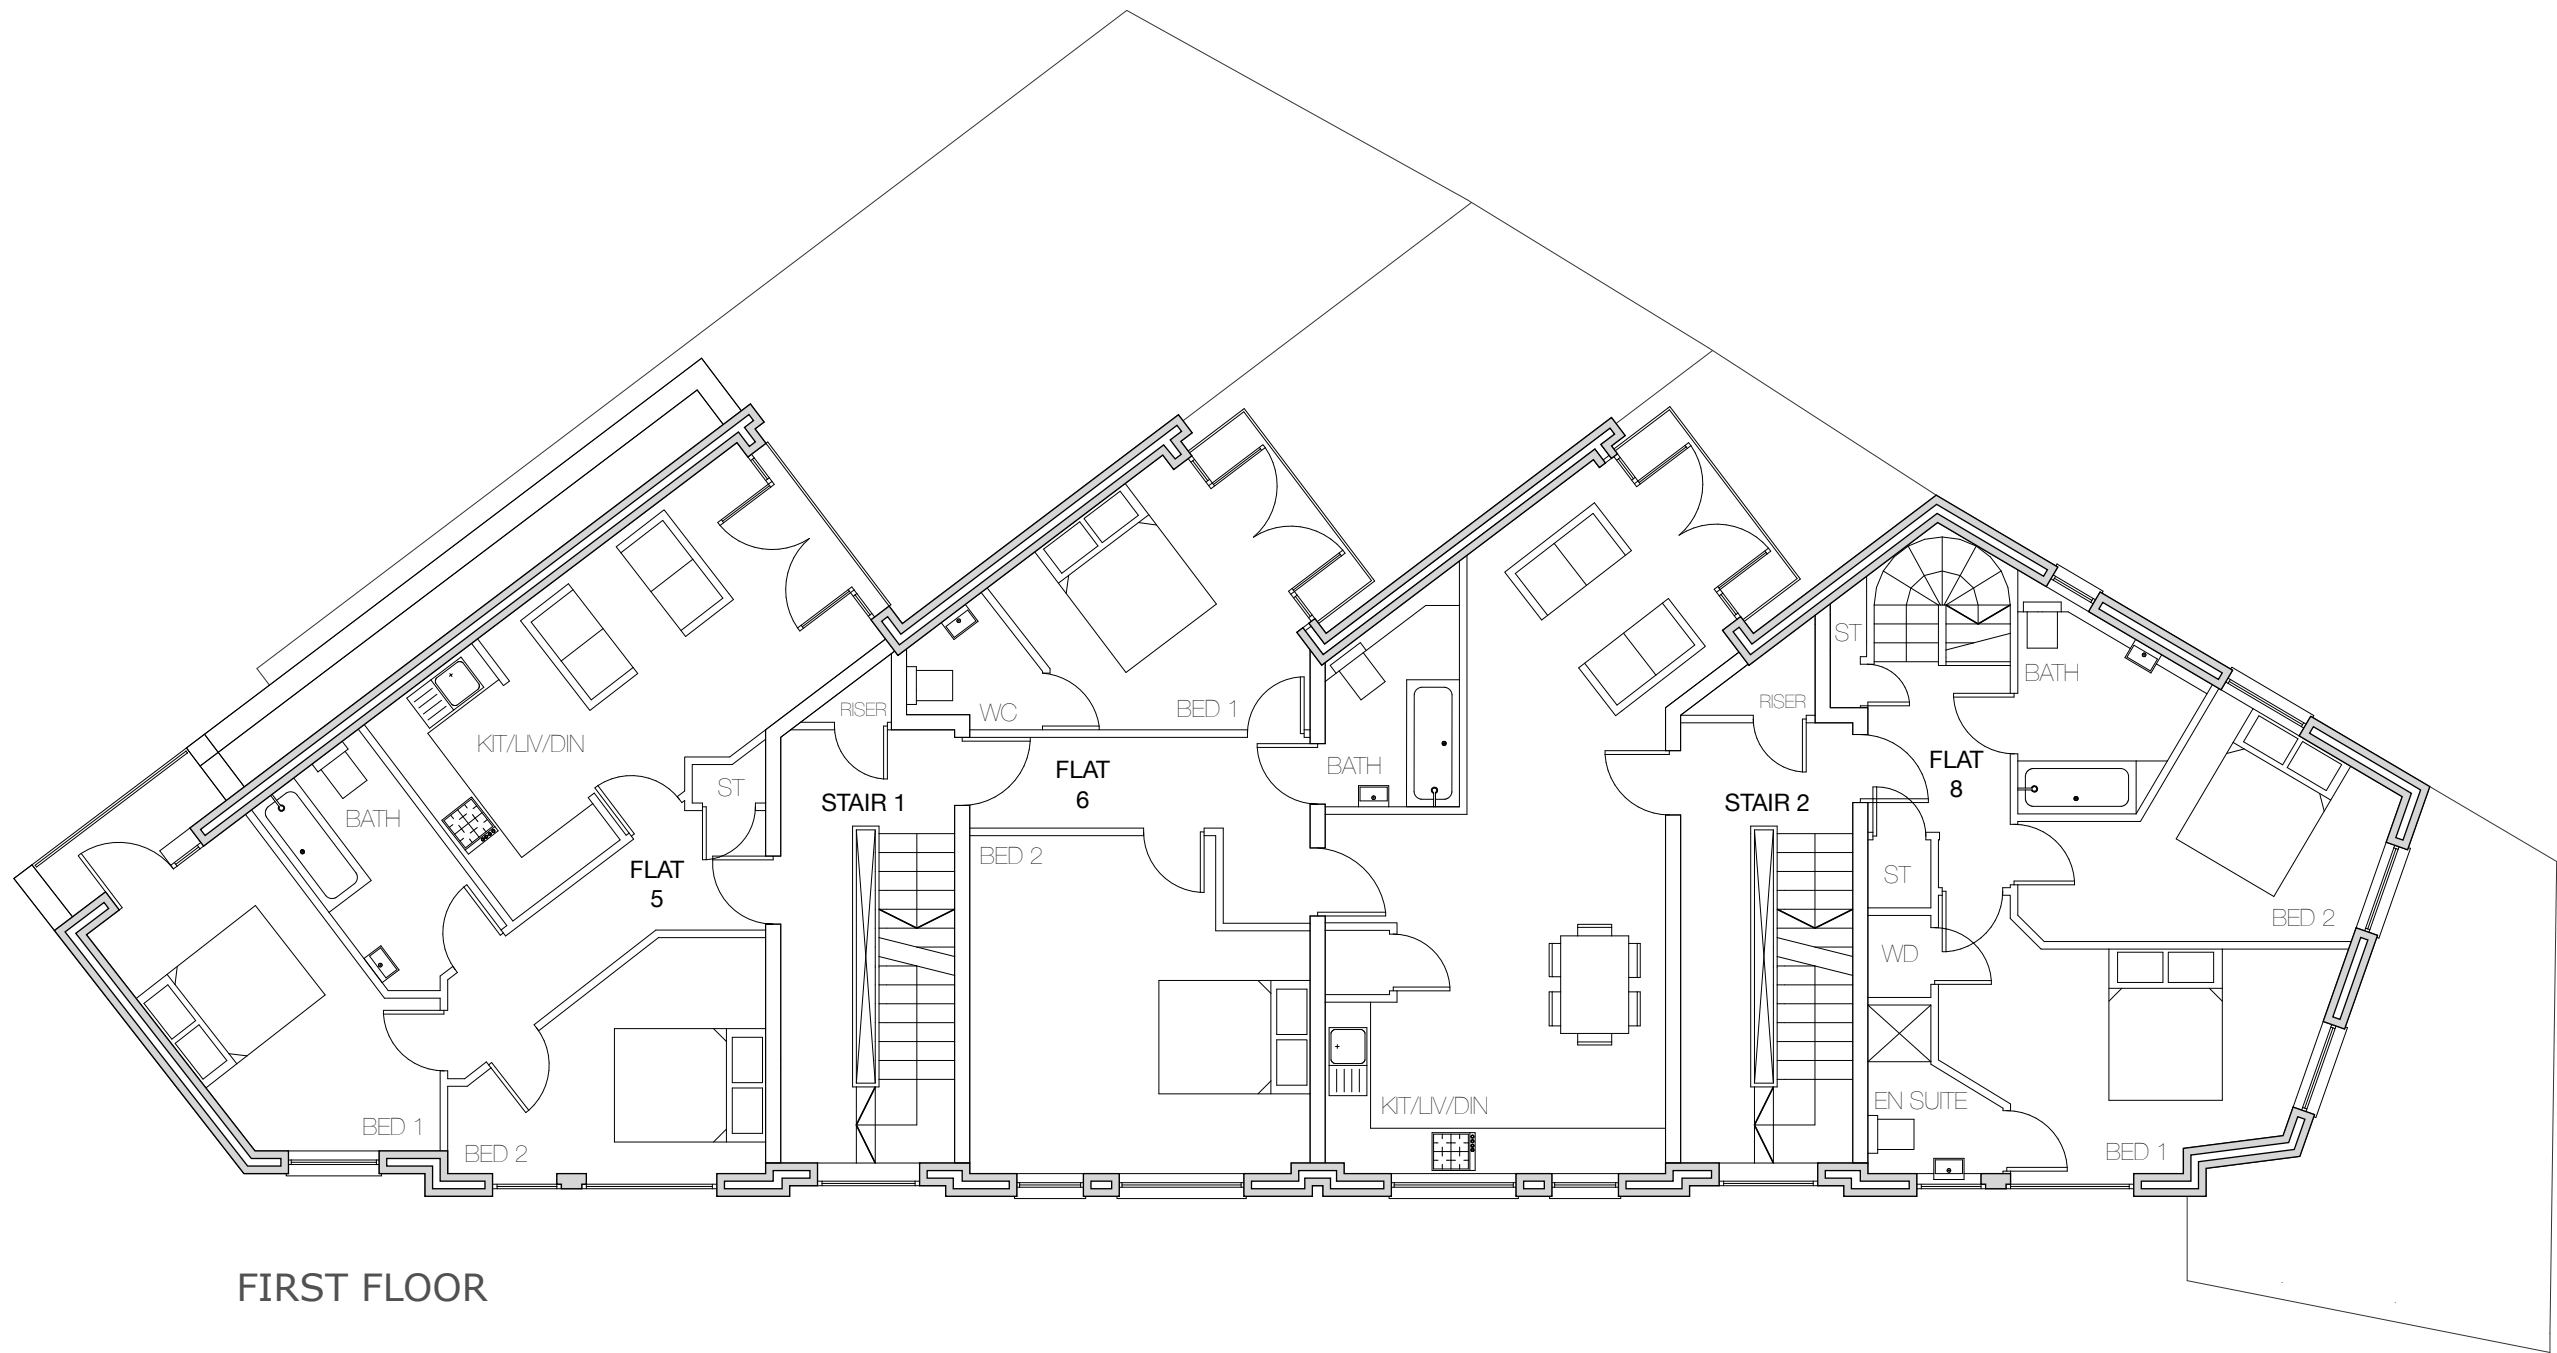

FIRST FLOOR

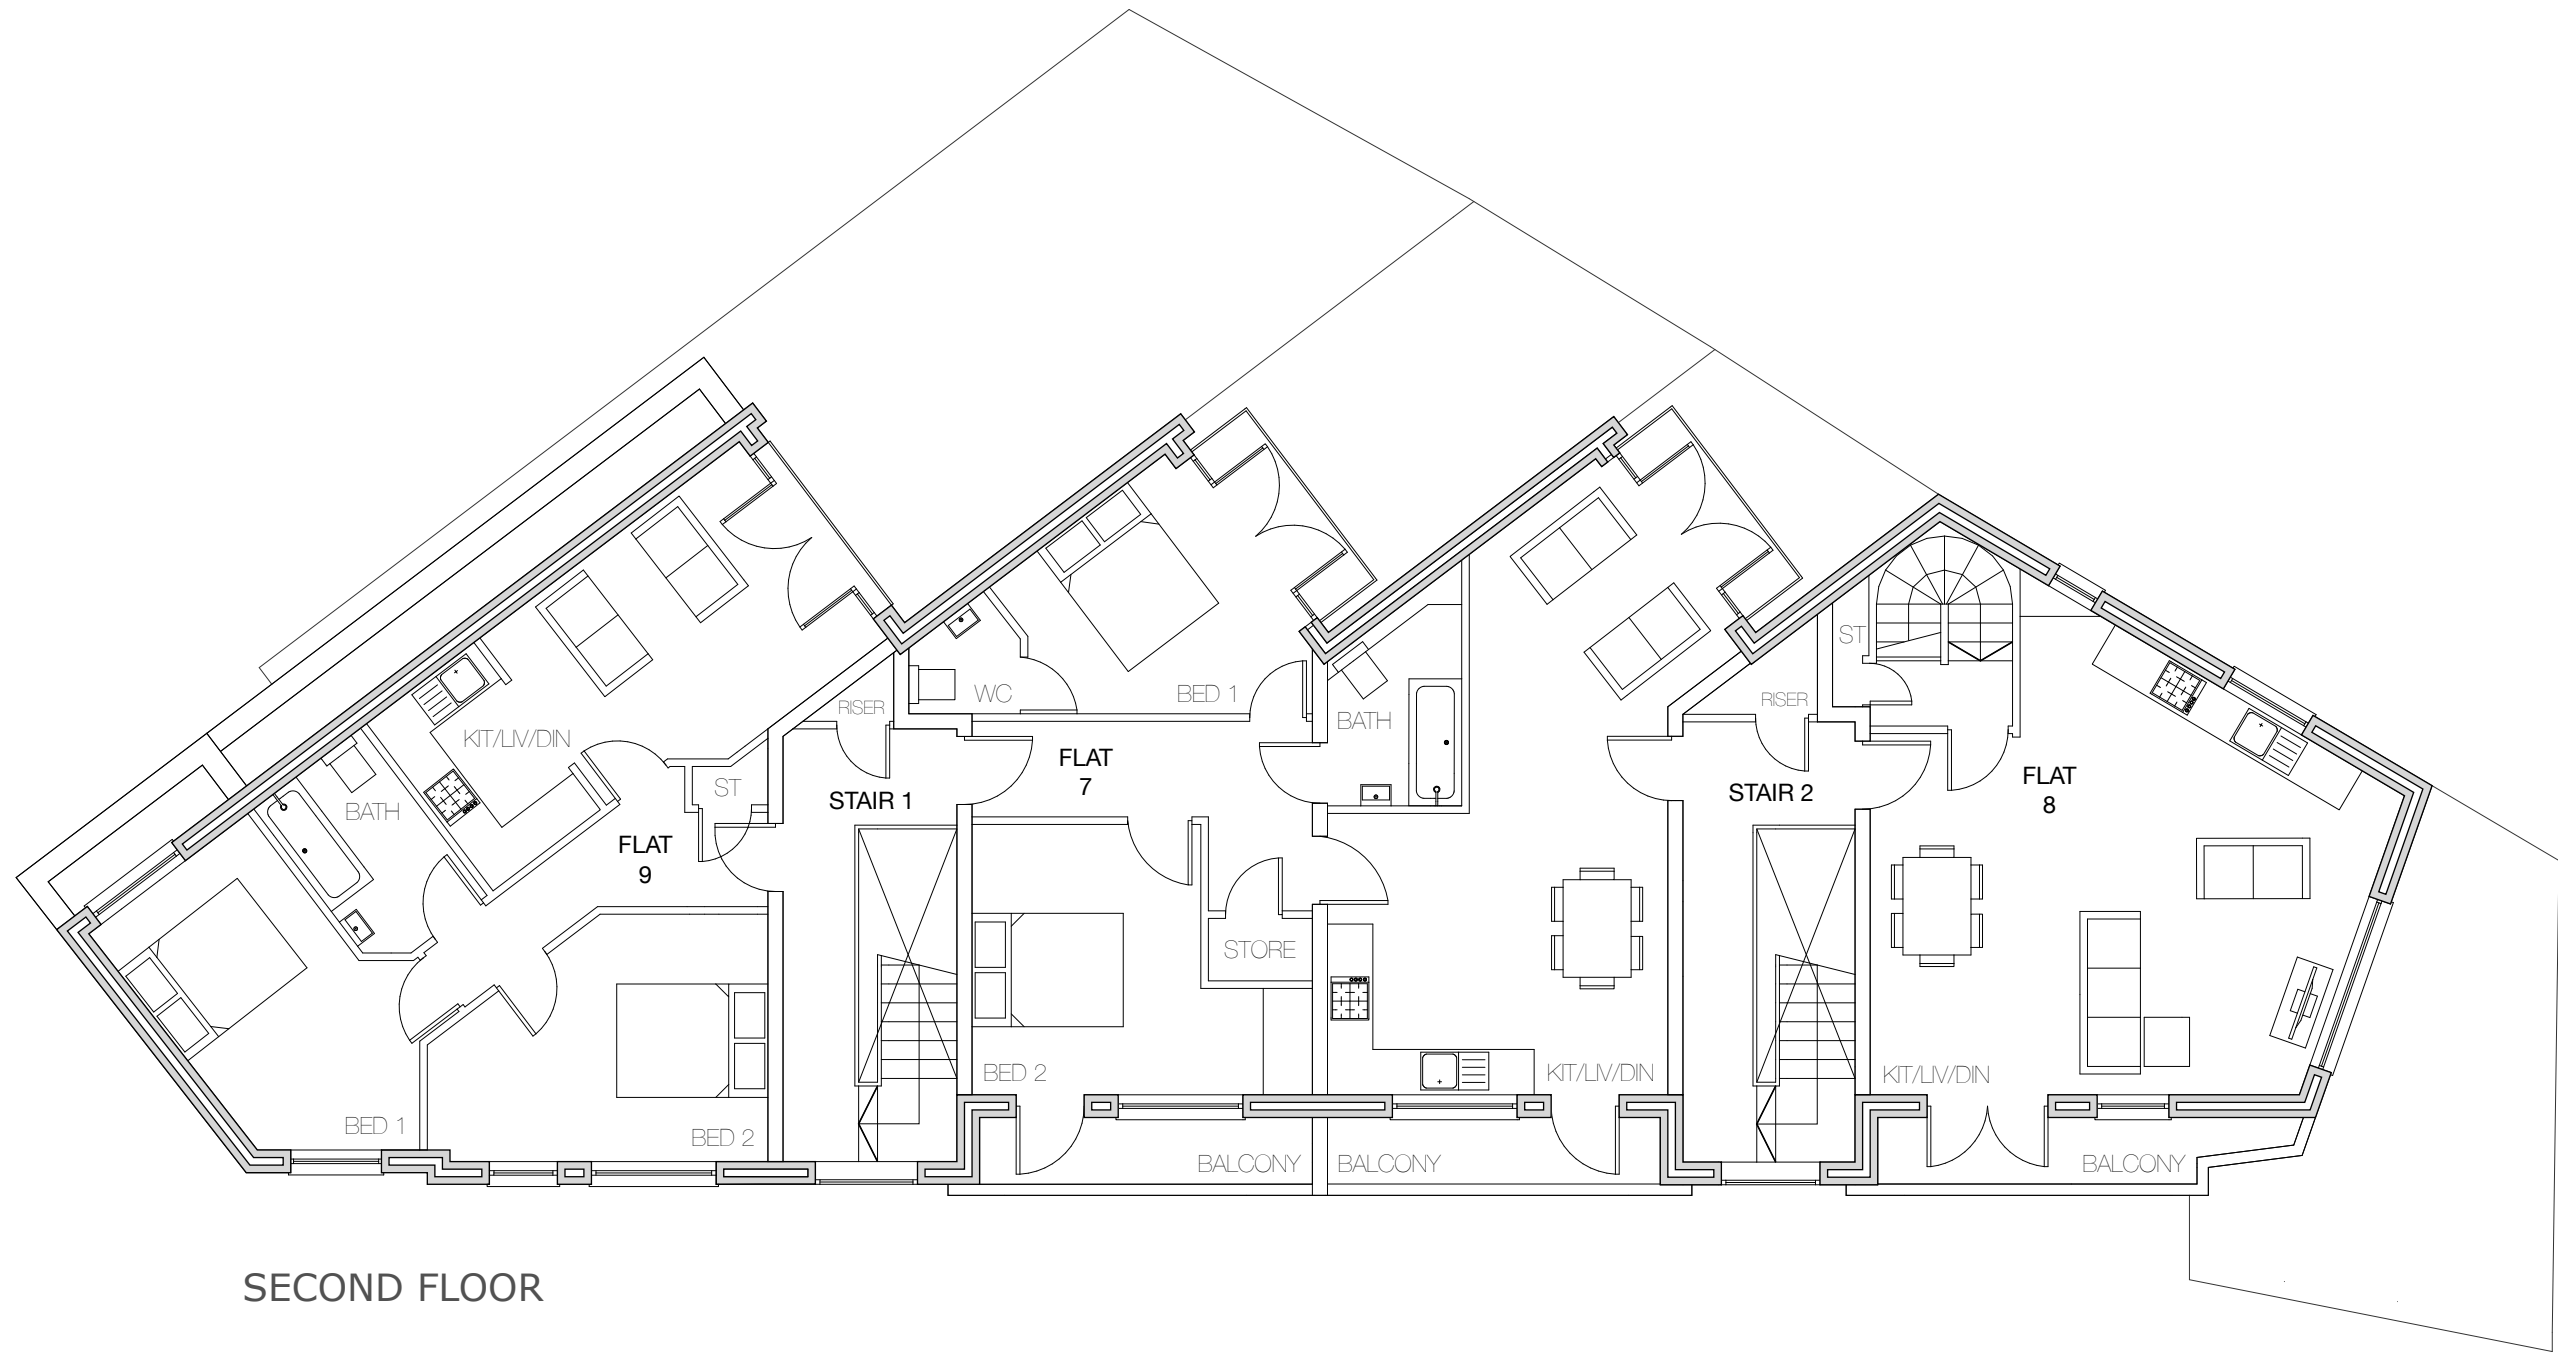

SECOND FLOOR

PL2	Bin Store Layout Amendments	AD
PL1	Internal Layout Amendments	AD

Project  
**7659\_Burghley Court**  
**Ingestre Road**  
**London**  
**NW5 1UF**

Title  
**Existing Plans**

Scale 1:100 @ A1	Date 13/03/2017
Drawn AD	Checked NM
Drawing Number <b>PL004A</b>	Revision <b>PL2</b>

**Saunders**  
Architecture + Urban Design