

DO NOT SCALE

THE CONTRACTOR IS TO CHECK AND VERIFY ALL BUILDING AND SITE DIMENSIONS, LEVELS AND SEWER INVERT LEVELS AT CONNECTION POINTS BEFORE WORK STARTS.


THIS DRAWING IS TO BE READ AND CHECKED IN CONJUNCTION WITH ENGINEERS AND OTHER SPECIALIST DRAWINGS.

THE DRAWING AND THE WORKS DEPICTED ARE THE COPYRIGHT OF HAWORTH TOMPKINS LTD AND MAY NOT BE REPRODUCED EXCEPT BY WRITTEN PERMISSION.

NOTES

TO BE READ IN CONJUNCTION WITH GA PLANS, SECTIONS AND ELEVATIONS.

EXISTING FABRIC

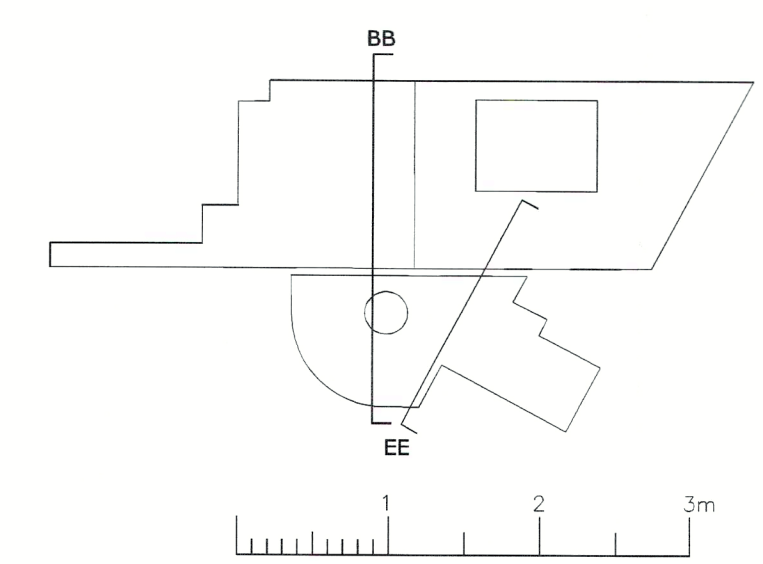

REV	DATE	DESCRIPTION
E	01.02.17	STAGE 3
D	24.11.16	STAGE 3 DRAFT
C	07.10.16	COSTING ISSUE
B	30.09.16	INFORMATION
A	26.09.16	INFORMATION
-	01.06.16	INFORMATION

Haworth Tompkins
 33 Greenwood Place
 London NW5 1LB
 T +44 (0)20 7260 3225
 W www.haworthtompkins.com

JOB 1445: DONMAR WAREHOUSE

DRG No 1445-HT-S-201 REV E

SCALE 1:50@A1 DATE 01.02.17

DRAWN BY INSPECTED BY

DRAWING STATUS **STAGE 3**