

**DO NOT SCALE**

THE CONTRACTOR IS TO CHECK AND VERIFY ALL BUILDING AND SITE DIMENSIONS, LEVELS AND SEWER INVERT LEVELS AT CONNECTION POINTS BEFORE WORK STARTS.



THIS DRAWING IS TO BE READ AND CHECKED IN CONJUNCTION WITH ENGINEERS AND OTHER SPECIALIST DRAWINGS.

THE DRAWING AND THE WORKS DEPICTED ARE THE COPYRIGHT OF HAWORTH TOMPKINS LTD AND MAY NOT BE REPRODUCED EXCEPT BY WRITTEN PERMISSION.

**NOTES**

TO BE READ IN CONJUNCTION WITH GA PLANS, SECTIONS AND ELEVATIONS.

EXISTING FABRIC

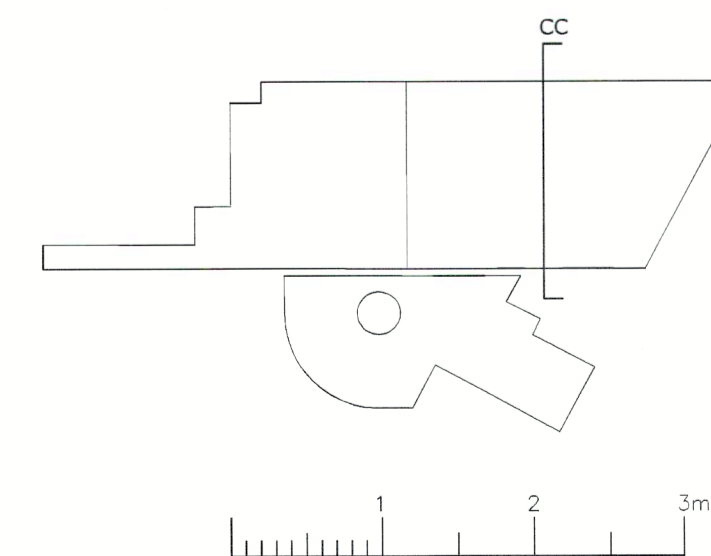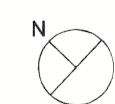

| REV | DATE     | DESCRIPTION   |
|-----|----------|---------------|
| D   | 01.02.17 | STAGE 3       |
| C   | 24.11.16 | STAGE 3 DRAFT |
| B   | 07.10.16 | COSTING ISSUE |
| A   | 30.09.16 | INFORMATION   |
| -   | 26.09.16 | INFORMATION   |

33 Greenwood Place  
London: NW5 1LB  
T +44 (0)20 7250 3225  
W www.haworthtompkins.com

**Haworth Tompkins**

JOB 1445: DONMAR WAREHOUSE  
DRG EXISTING SECTION CC

DRG No 1445-HT-XS-202 REV D  
SCALE 1:50@A1 DATE 01.02.17  
DRAWN BY INSPECTED BY  
DRAWING STATUS STAGE 3