


Scale 1:500 @ A3



Scale 1:100 @ A3

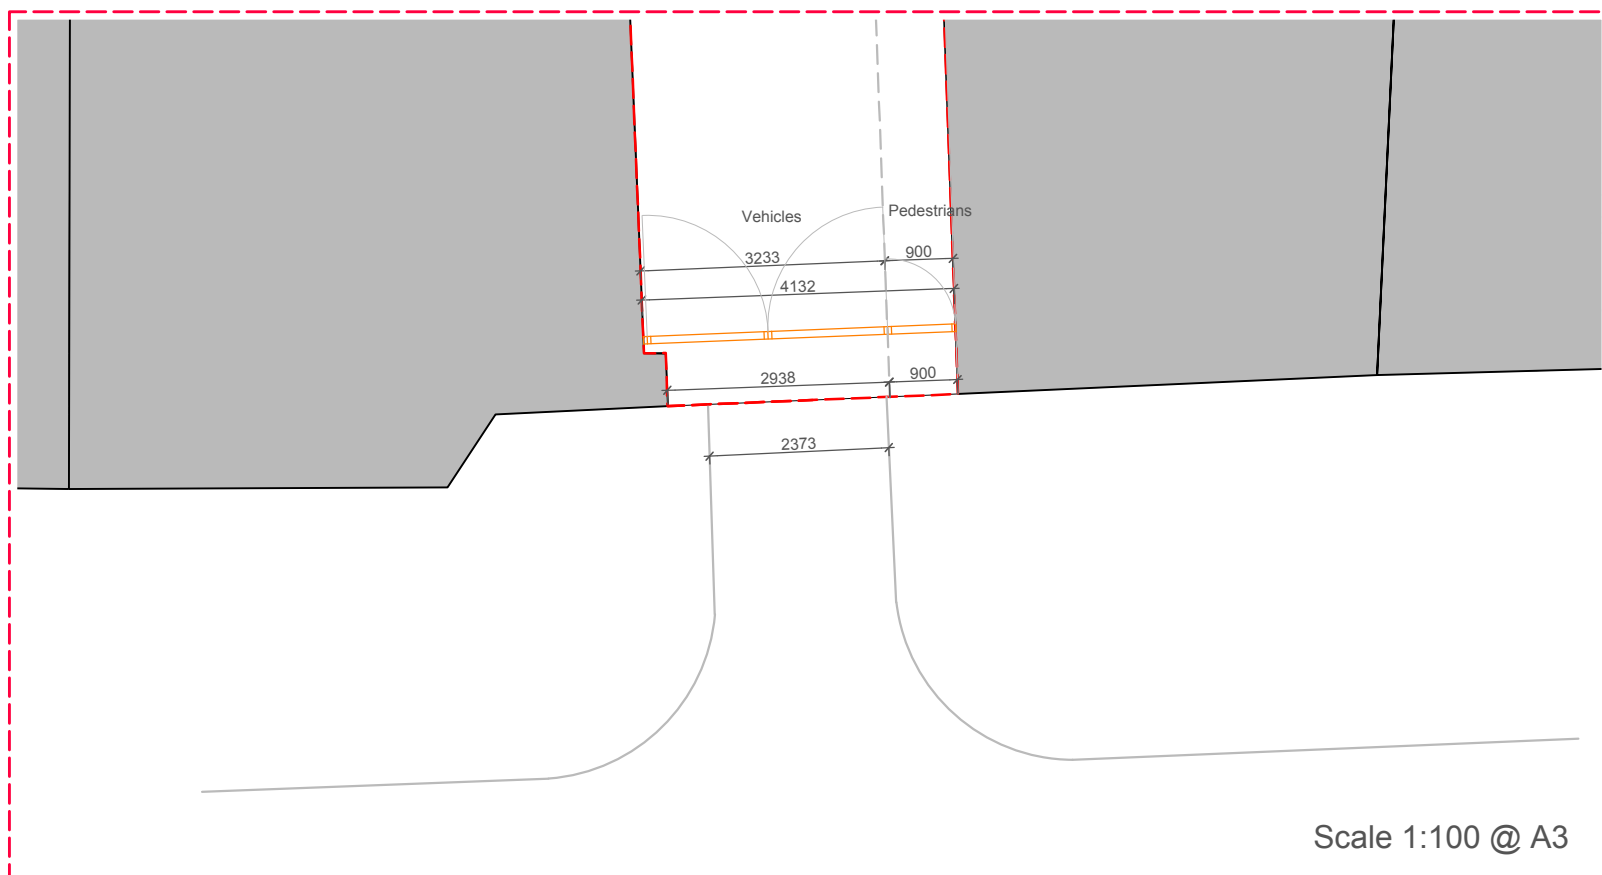

Project: 254 Kilburn High Road

Title: Access Strategy

Date: 14th Feb 2017