

1 Off Large Lightbox - NTS:

65mm deep lightbox comprising of an aluminium carcass finished Satin White & to take a digitally printed face panel, retained with neoprene push on gaskets. Panel to be illuminated by White LED's mounted to back panel. Converters housed within. ARTWORK / SIZE TBC
Approx 30mm gap left above lightbox to ceiling




1 Off Small Lightbox - NTS:

65mm deep lightbox comprising of an aluminium carcass finished Satin White & to take a digitally printed face panel, retained with neoprene push on gaskets. Panel to be illuminated by White LED's mounted to back panel. Converters housed within. ARTWORK / SIZE TBC
Top of lightbox to line up with top of RMU unit




Section Through Light Boxes

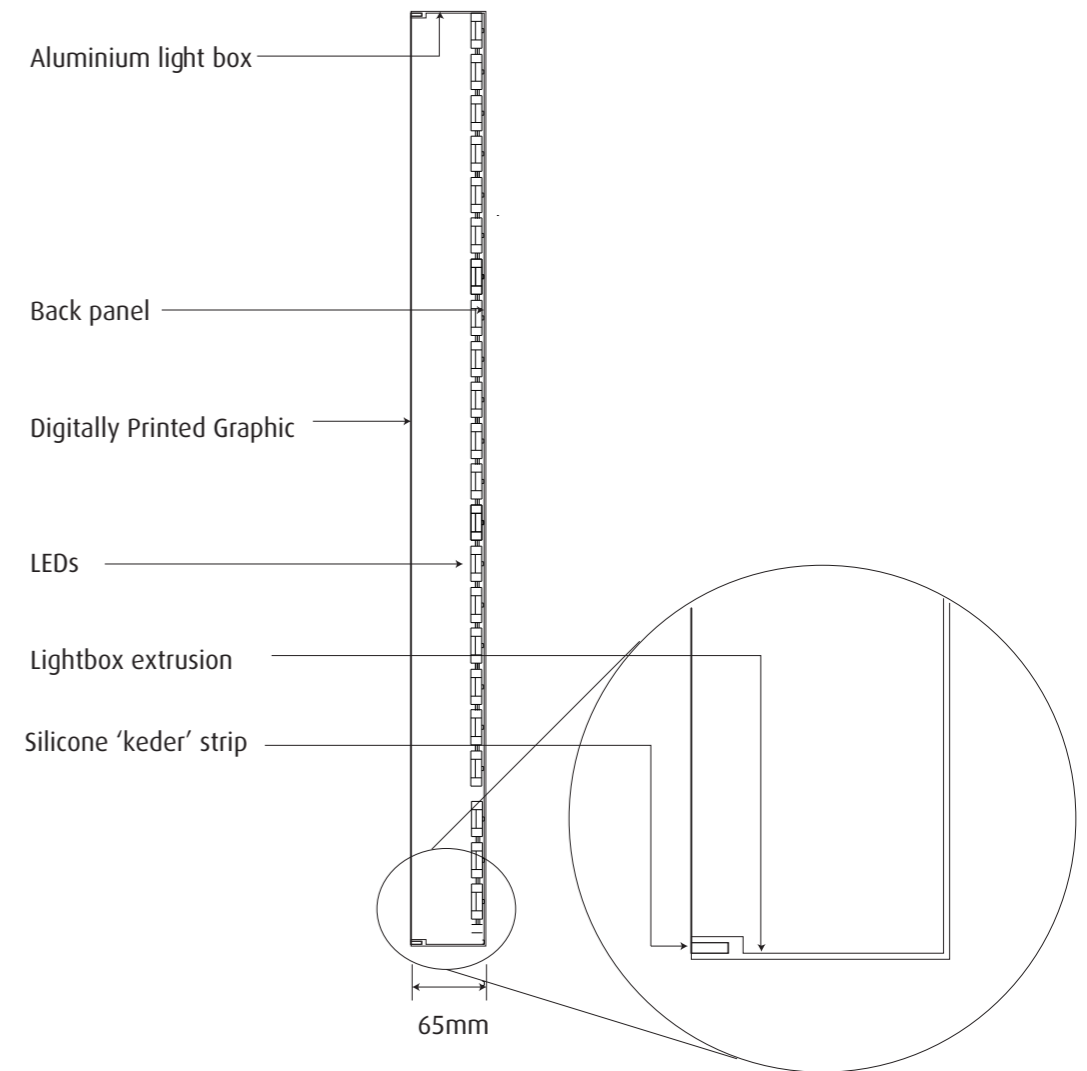

1 Off Frosted Vinyl Panel - 1:20

Frosted vinyl film, to be applied to glass screen in store. Spec TBC

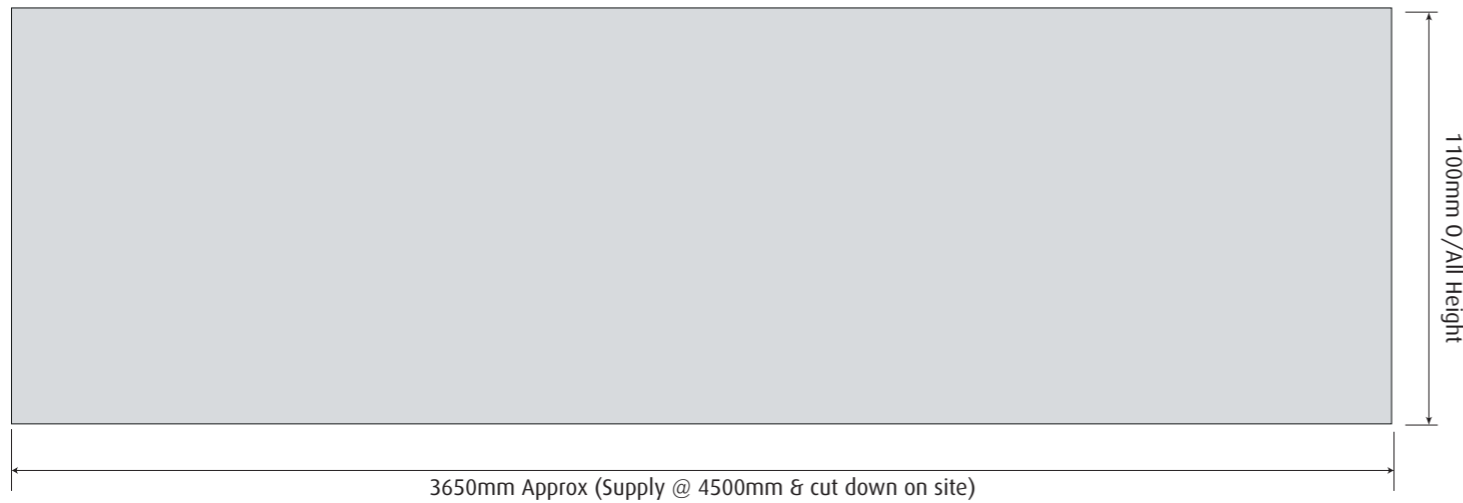

1 Off Frosted Vinyl Panel - 1:20

Frosted vinyl film, to be applied to glass screen in store. Spec TBC

