
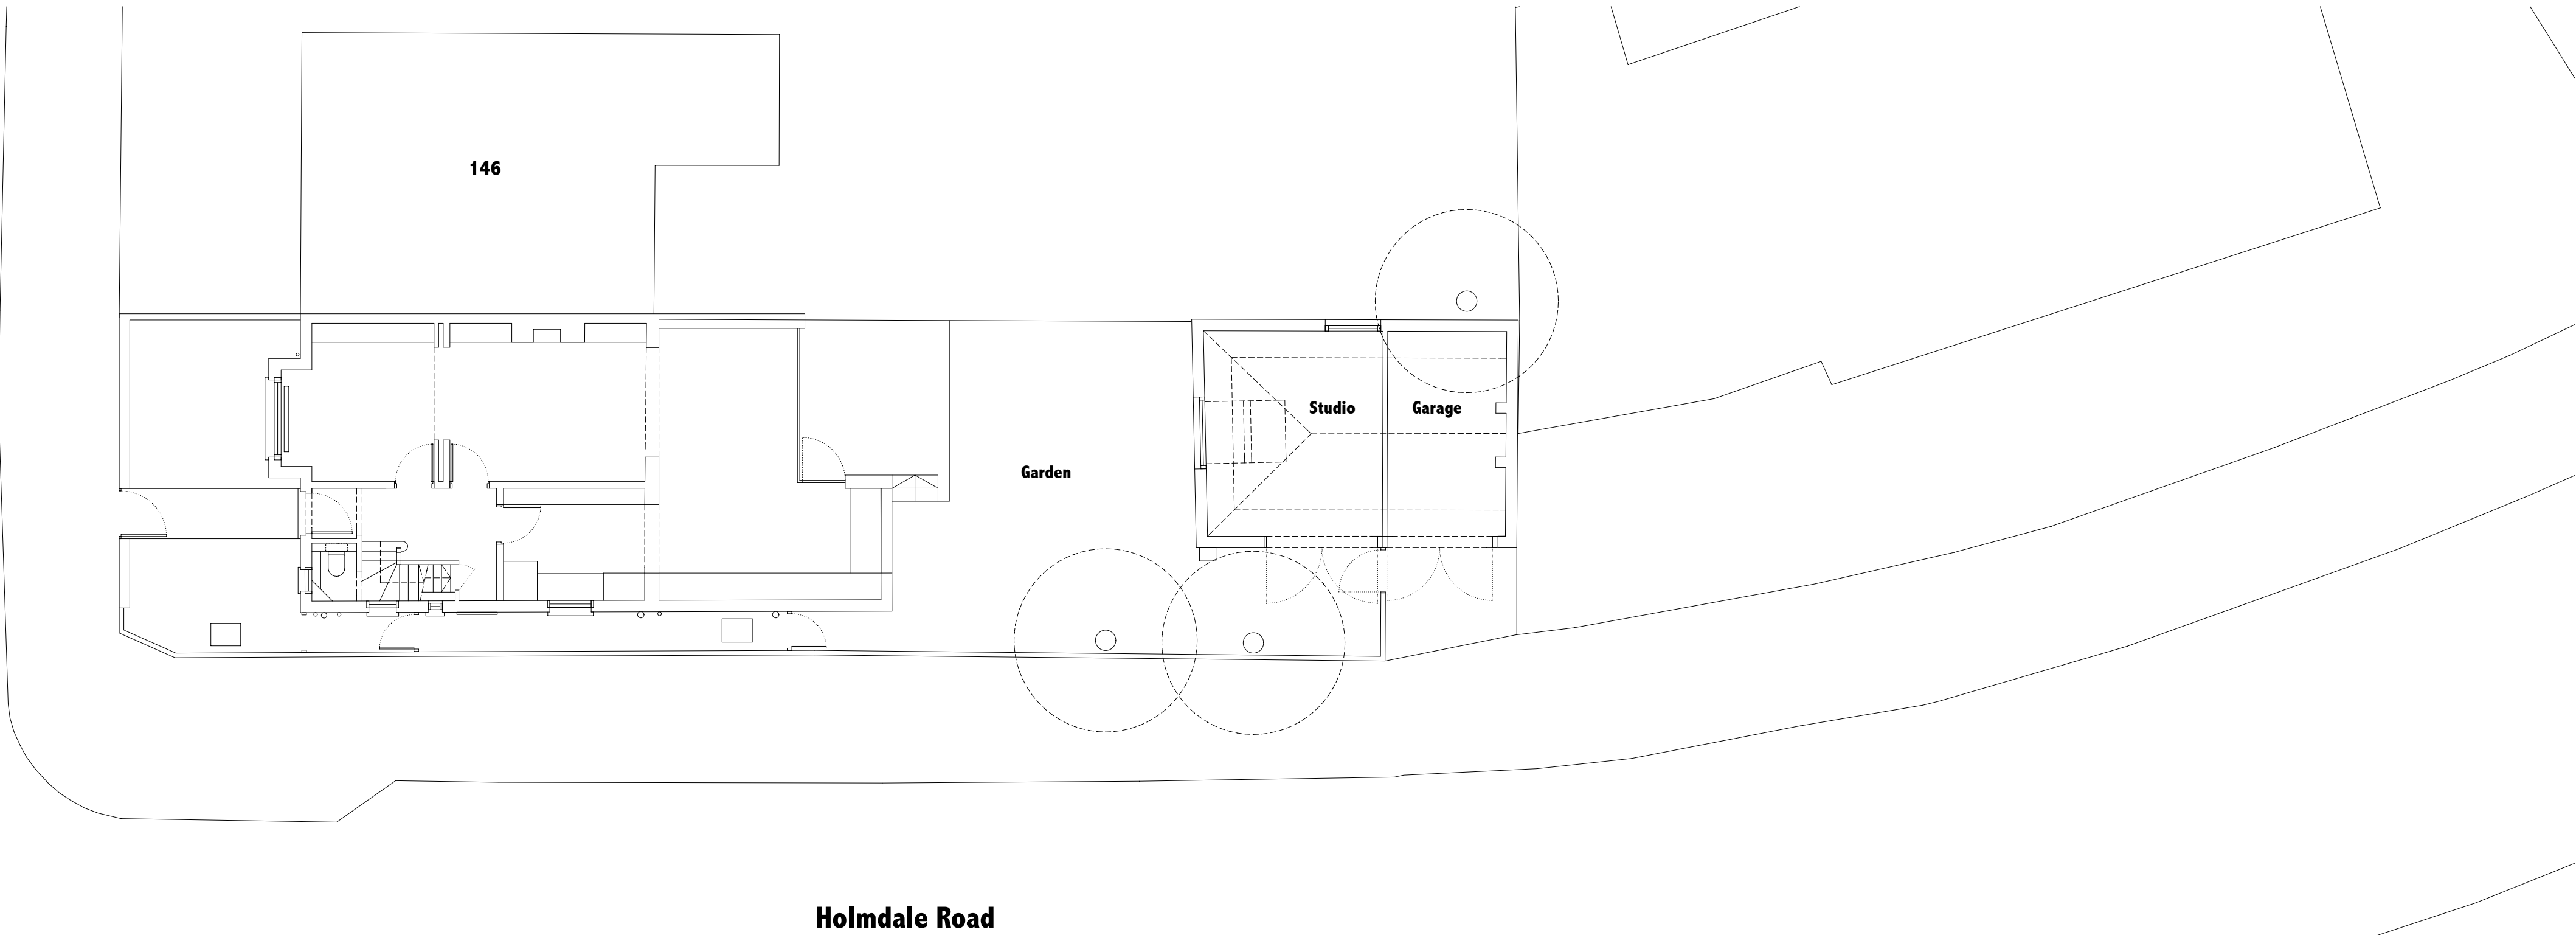


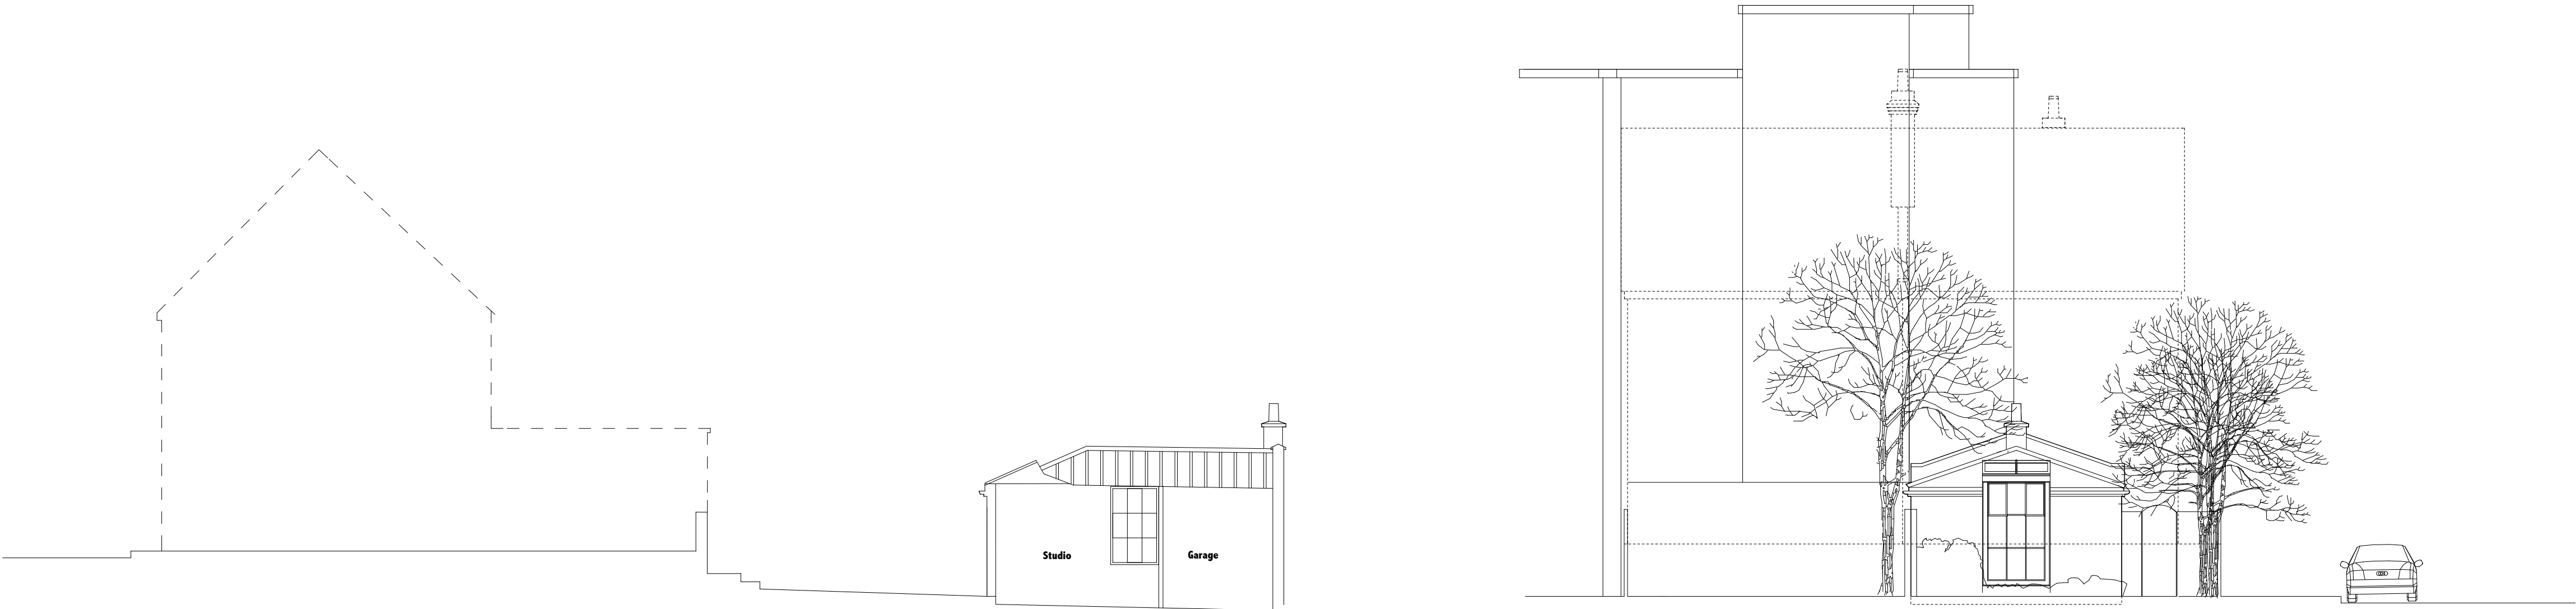

STEENE ASSOCIATES [ARCHITECTS] LTD

THE STUDIO • 17 OAKRIDGE AVENUE
RADLETT • HERTFORDSHIRE • WD7 8EW
TEL: 0844 936 0220 • FAX: 01923 663608

Email info@steeneassociates.co.uk

CLIENT
Mr + Mrs Feldman

PROJECT
Proposed Annex
144 Mill Lane, London. NW6 1TF

DRAWING
Existing

SCALE
1:100

DATE

DRAWN
AJK

DWG NO.
DB350- 01
CAD REF NO

REVISION

