

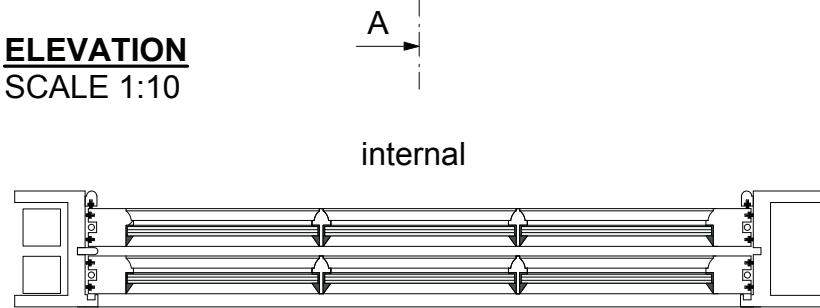


ELEVATION
SCALE 1:10

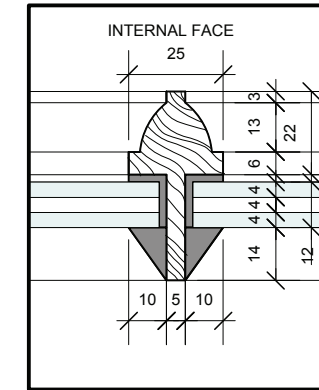


SECTION BB
SCALE 1:10


GLAZING BAR

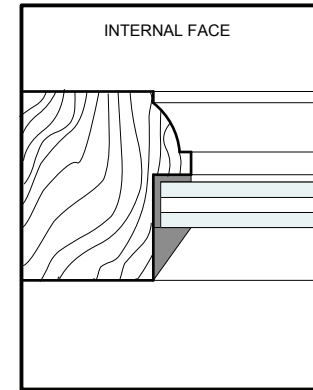

MOULDINGS
SCALE 1:2

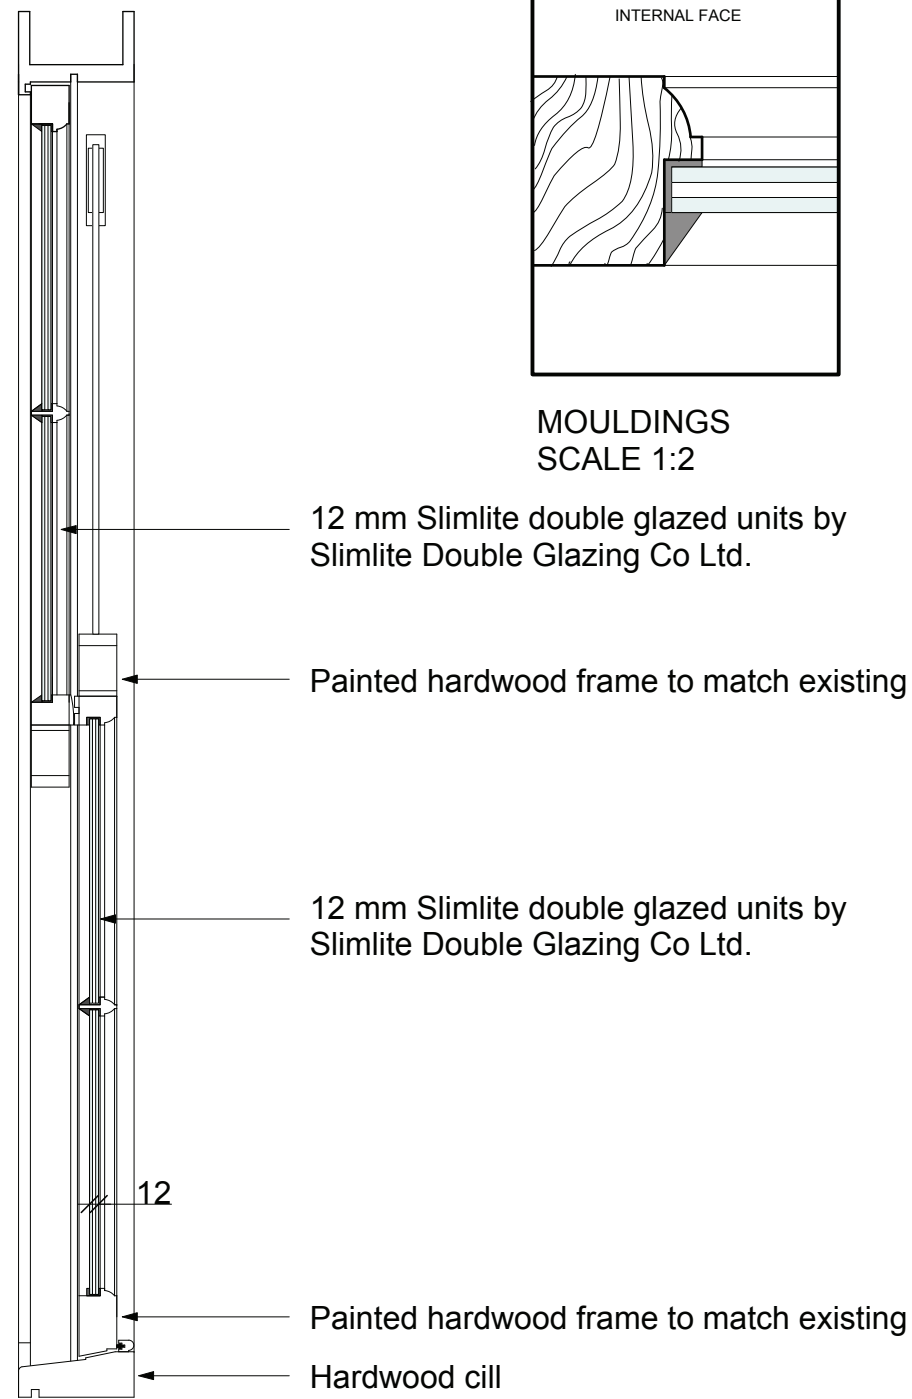

SECTION AA
SCALE 1:10

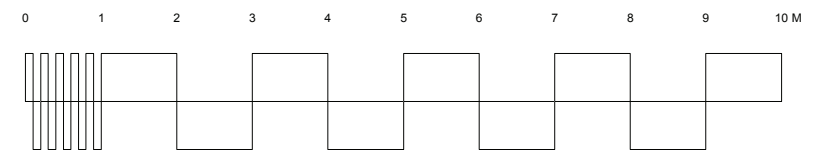

ISSUE	DATE	DESCRIPTION
DESIGN	ALEKSANDRA PASOWICZ-LIS 07832288064 atelierola@gmail.com	
SITE ADDRESS	11 EAST HEATH ROAD, HAMPSTEAD, NW3 1DA	
JOB NAME	PROPOSED REPLACEMENT OF THREE WINDOWS	
DRAWING NAME	SECTIONS, ELEVATION AND DETAILS OF PROPOSED WINDOW	
STATUS	Lowful Development Certificate for a Proposed use.	
JOB N°	50	DRAWING N° A202
DATE	MARCH 2017	SCALE 1:10, 1:2 @ A3