




A,

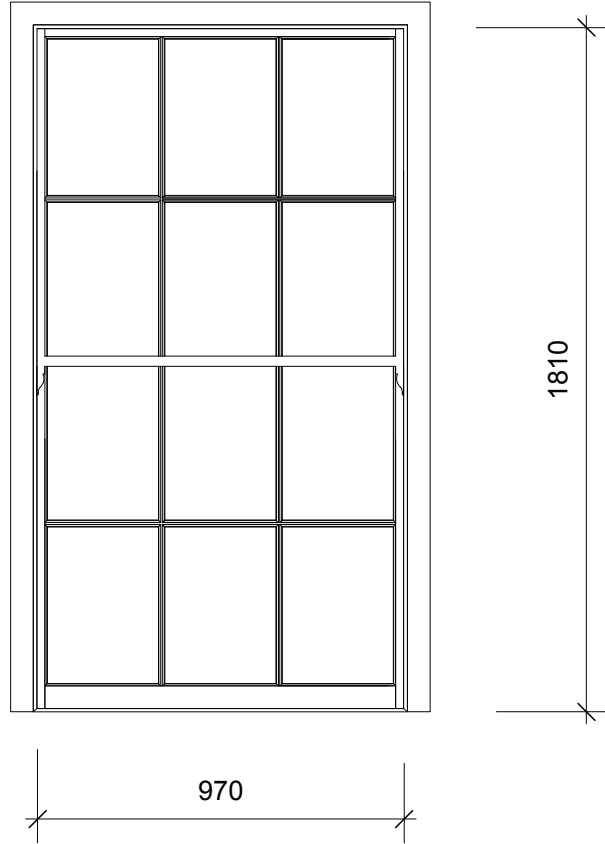

B,

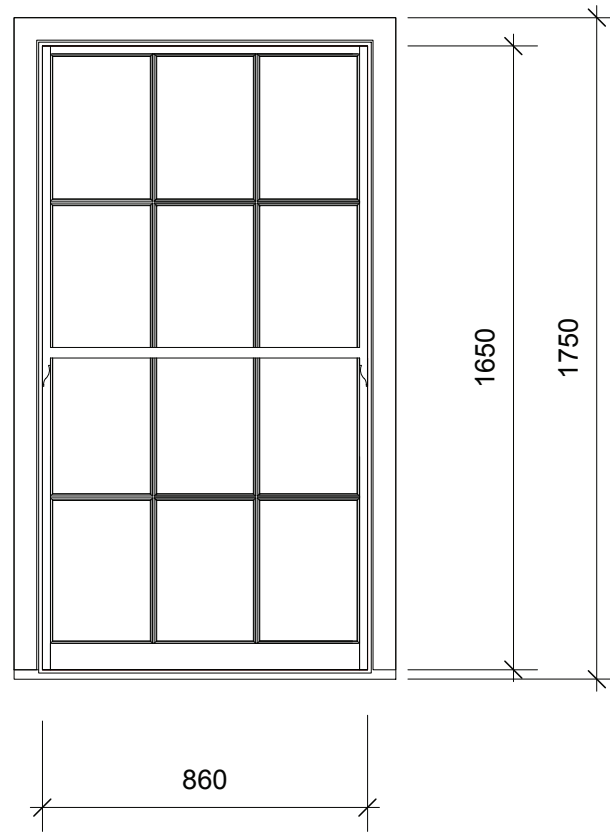

C,

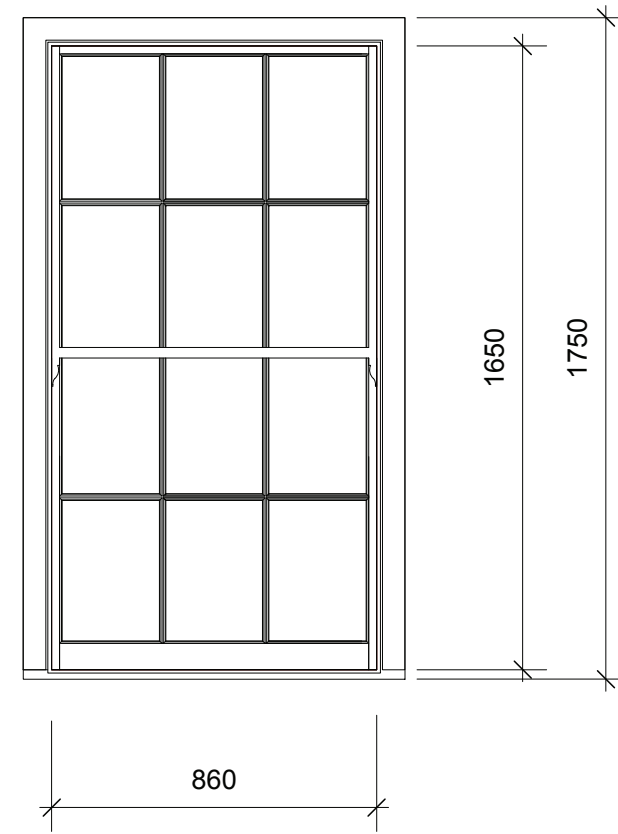

DESIGN ALEKSANDRA PASOWICZ-LIS  
0783228064  
atellerola@gmail.com

SITE ADDRESS 11 EAST HEATH ROAD,  
HAMPSTEAD,  
NW3 1DA

JOB NAME PROPOSED REPLACEMENT OF  
THREE WINDOWS

DRAWING NAME EXISTING WINDOWS A, B, C

STATUS Lawful Development Certificate  
for a Proposed use.

JOB N° 50 DRAWING N° E102

DATE MARCH 2017 SCALE 1:10, 1:2 @ A3