



ROOF PLAN

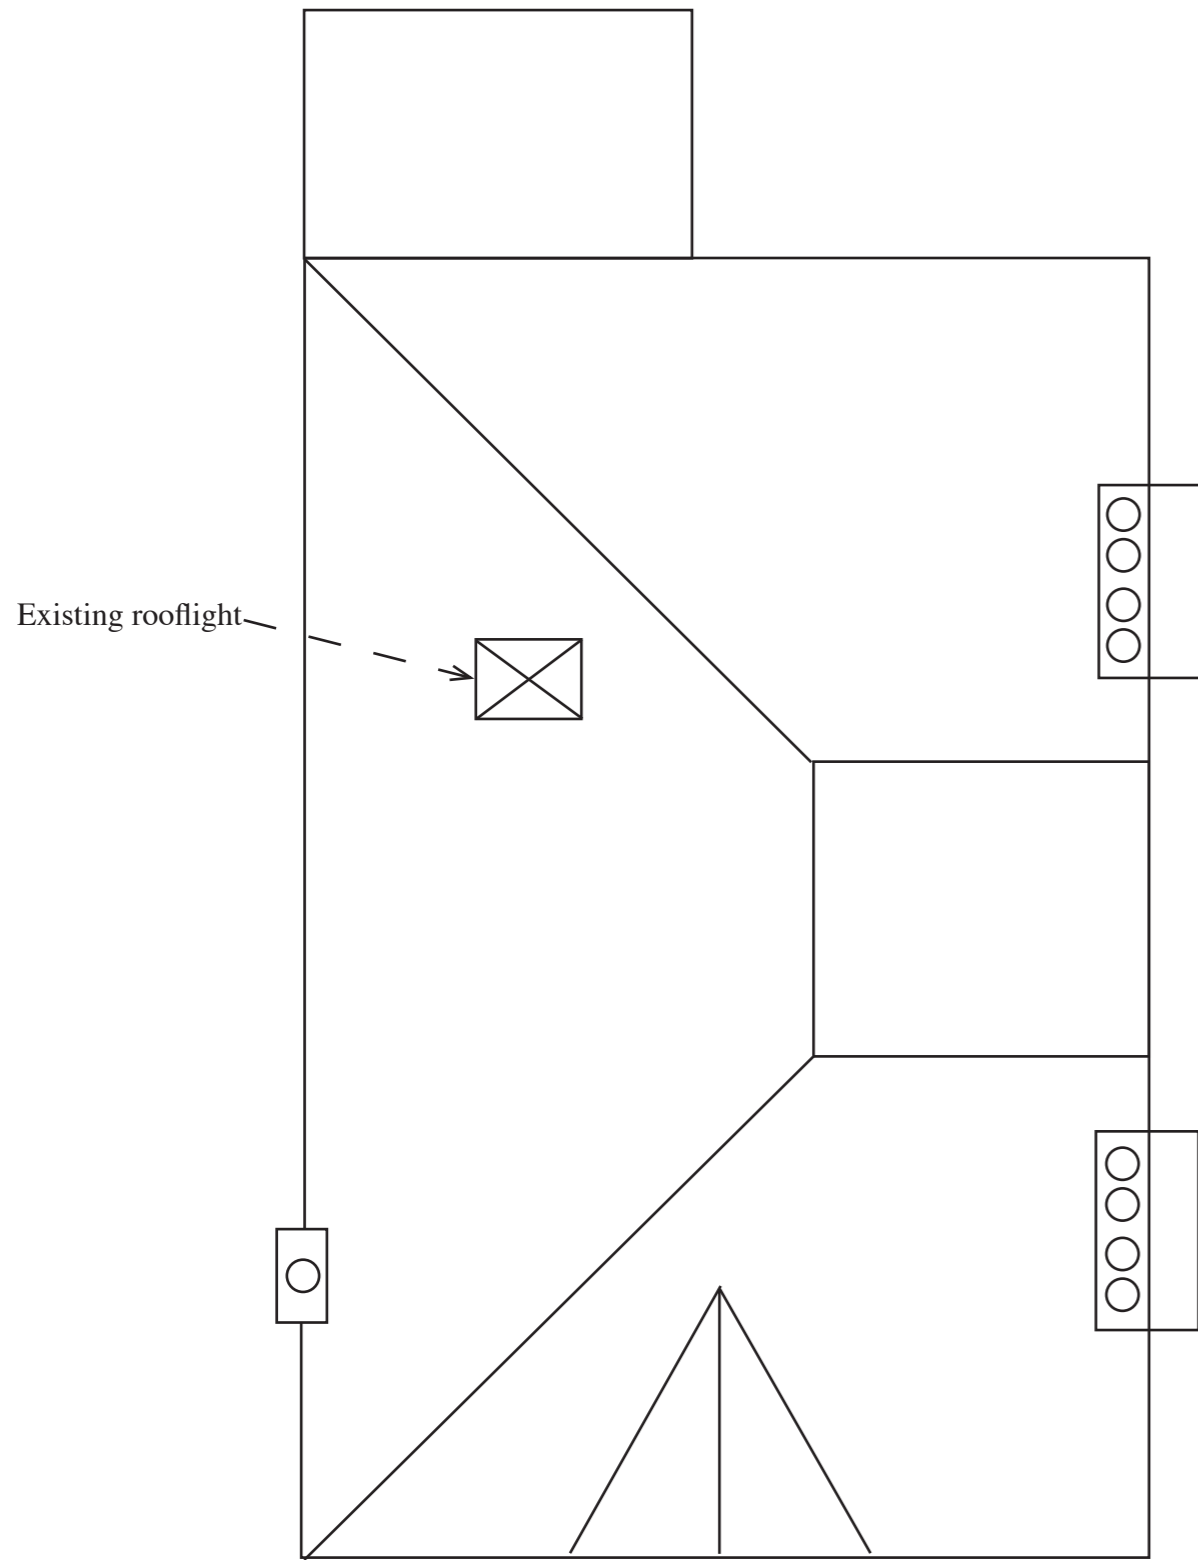

EXISTING

Mr Carl Wilkinson
67 Dartmouth Park Road
London
NW5 1SL

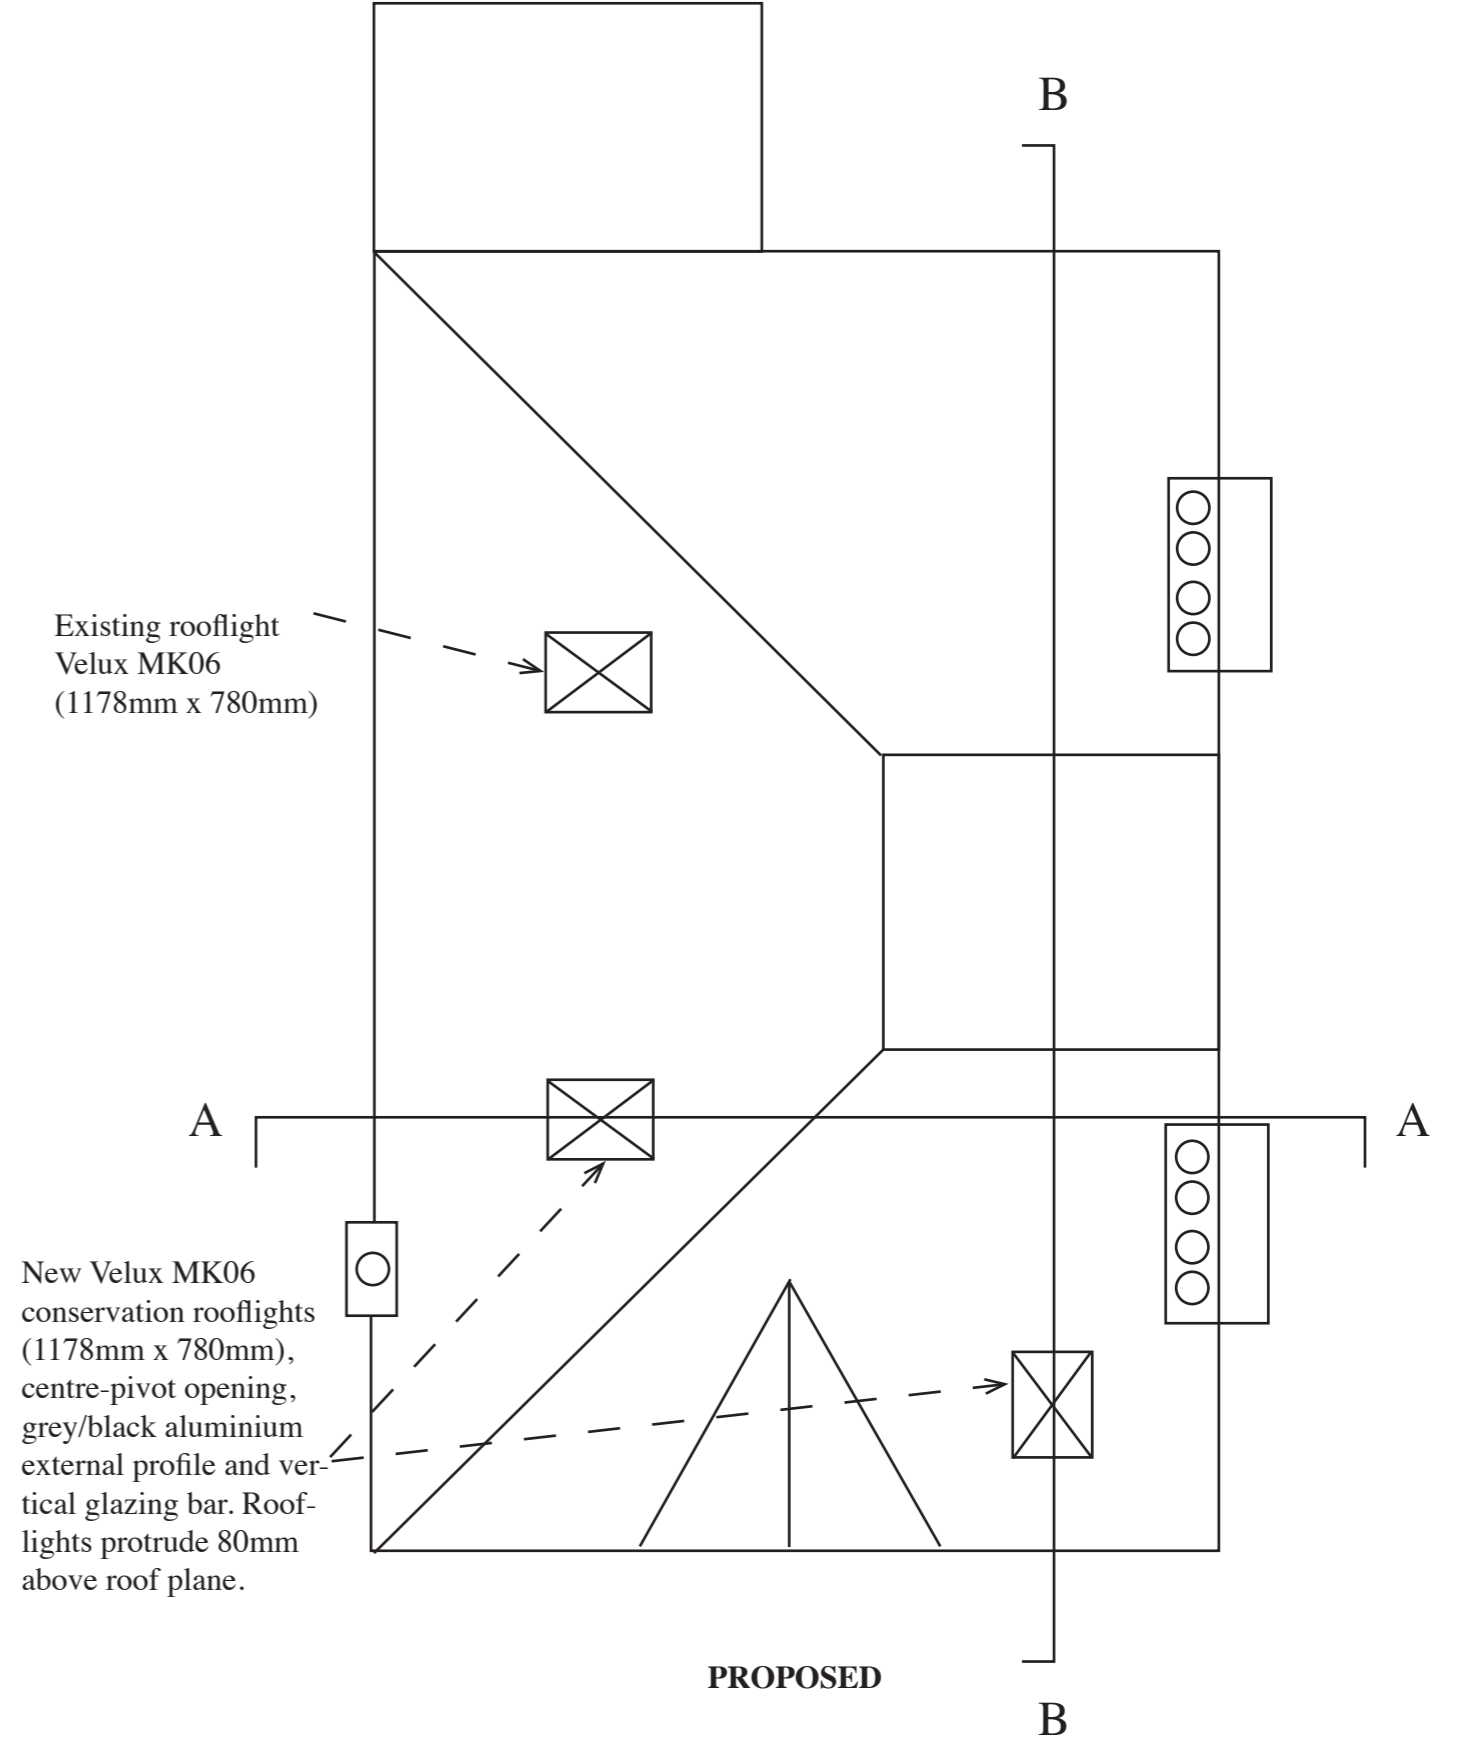

PROPOSED

DRAWING: RL-01

