



# SIDE ELEVATION

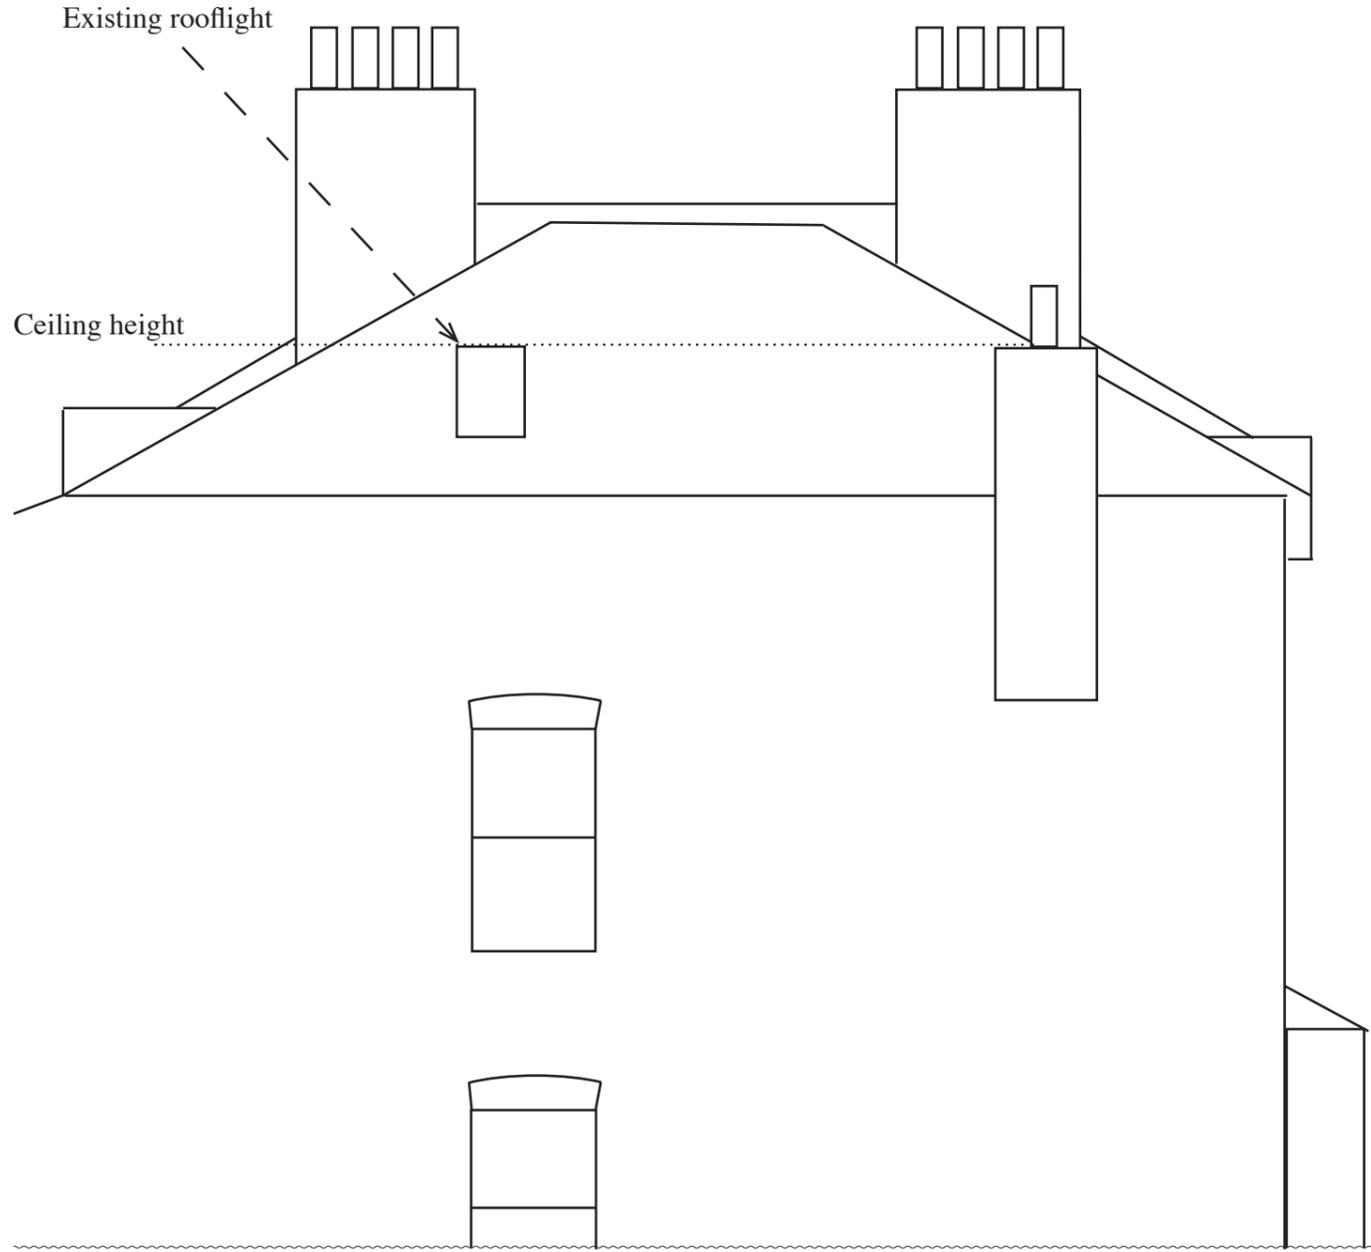

**EXISTING**

Mr Carl Wilkinson  
67 Dartmouth Park Road  
London  
NW5 1SL

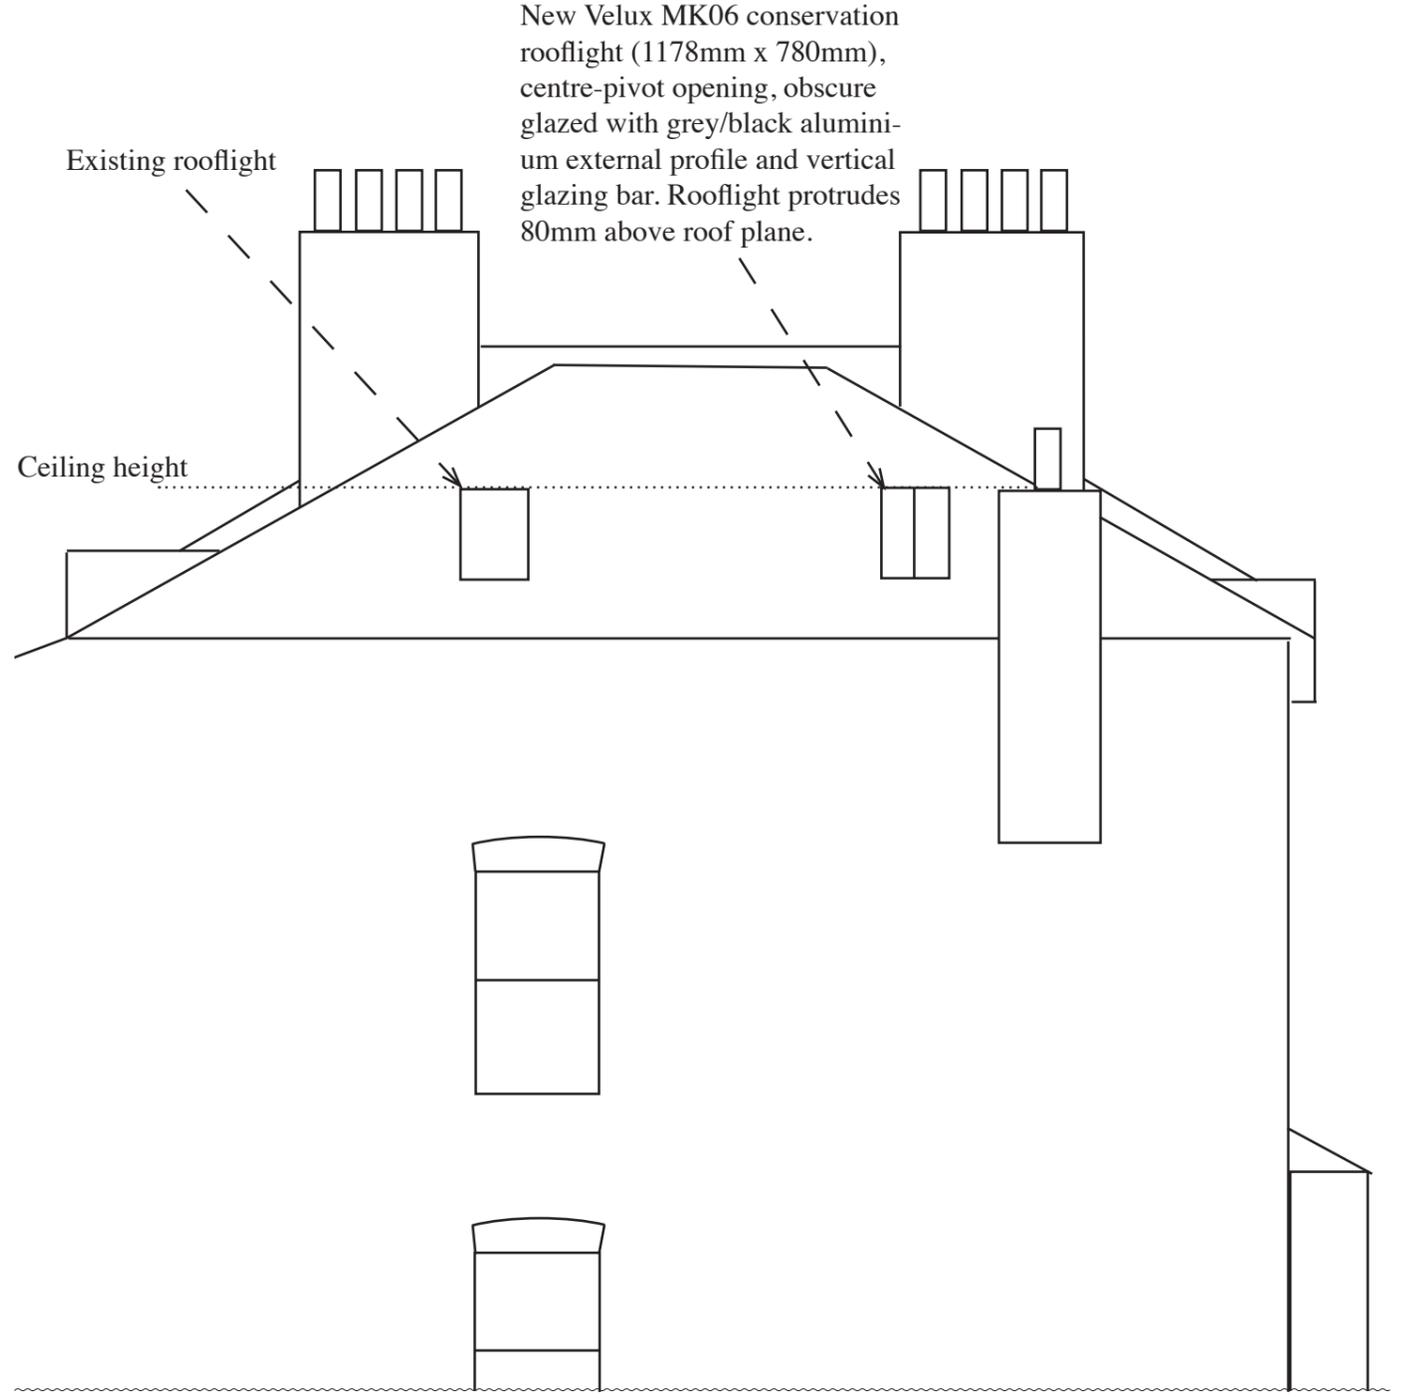

**PROPOSED**

**DRAWING: RL-03**

