


# CROSS SECTIONS

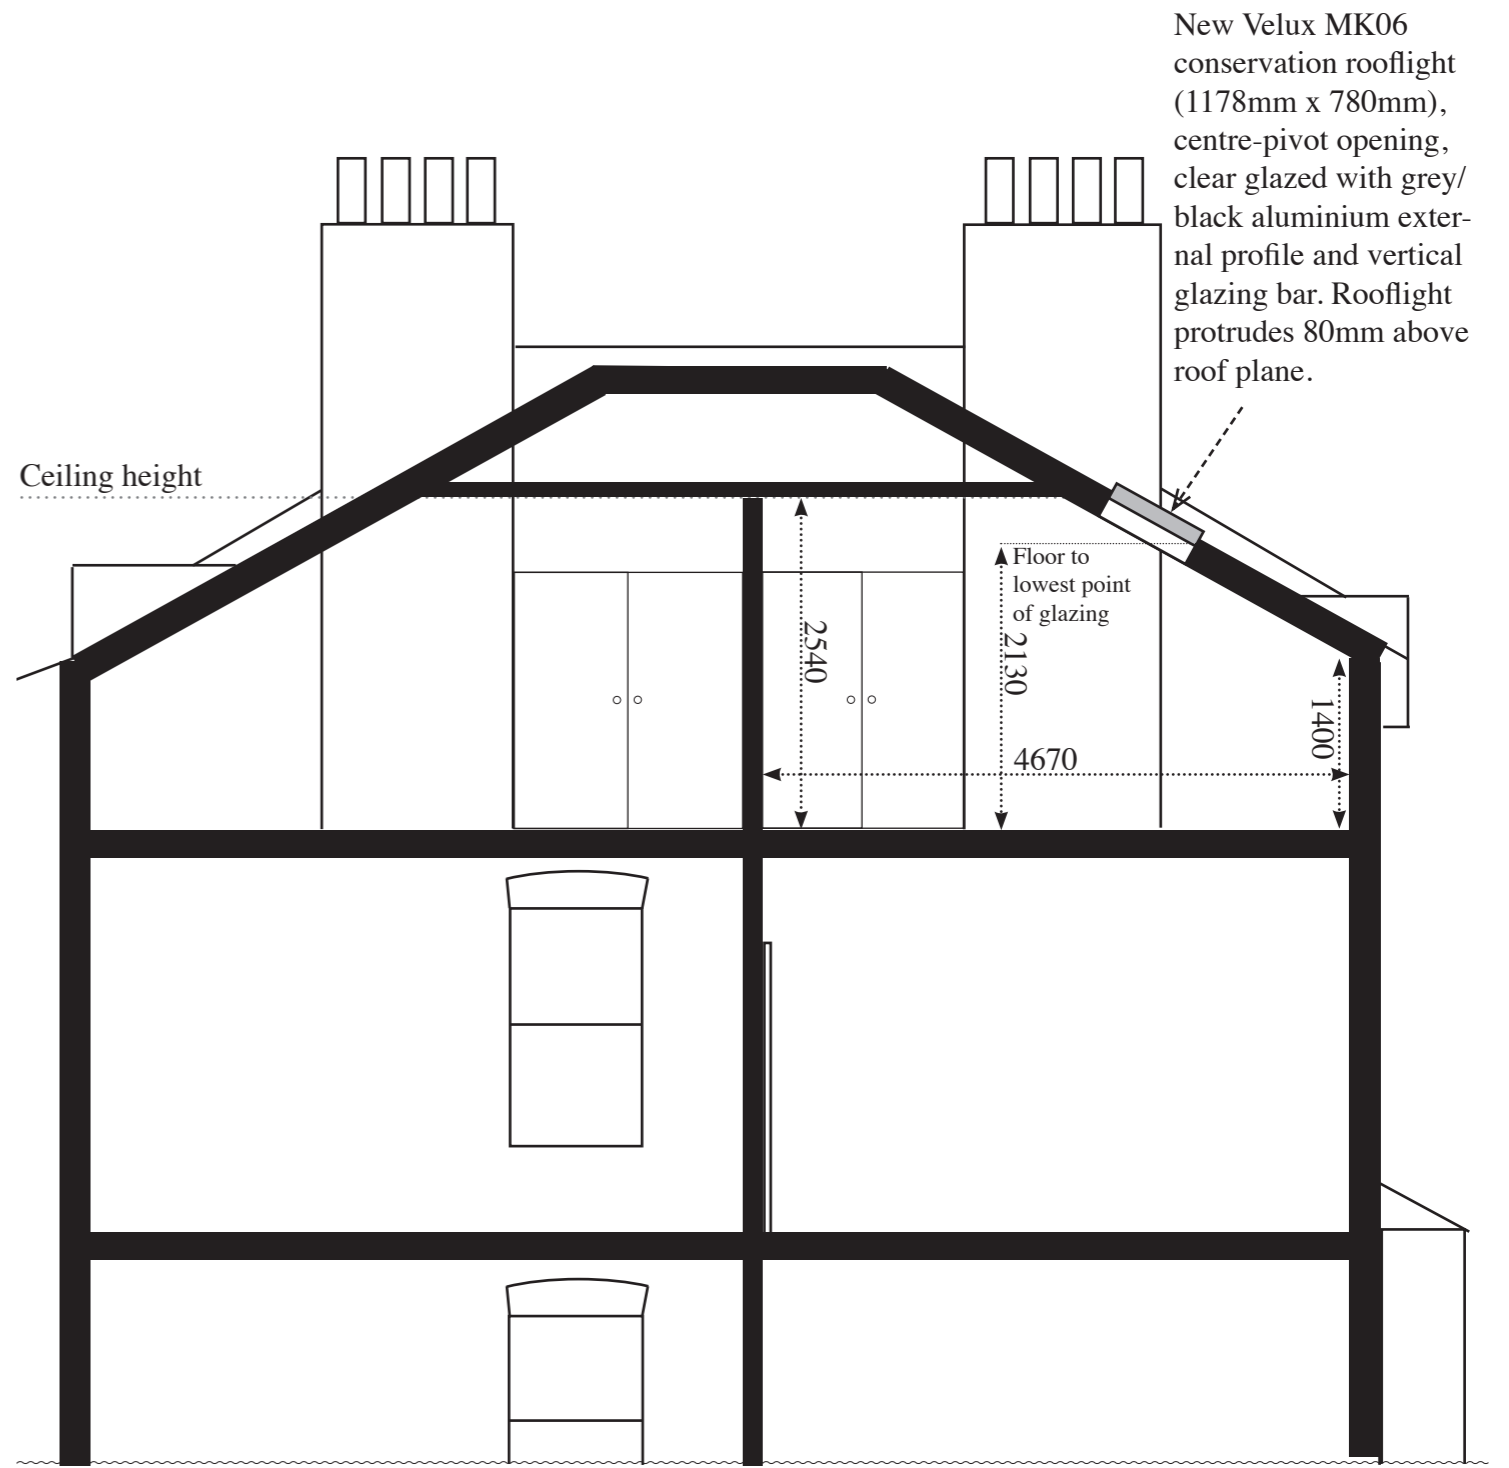

**CROSS SECTION A**

Mr Carl Wilkinson  
67 Dartmouth Park Road  
London  
NW5 1SL



**CROSS SECTION B**

**DRAWING: RL-04**

