


REVISION HISTORY			
REV	DESCRIPTION	DATE	APPROVED
A	Removal of additional fascia sign	21/2/17	
B	Amendments to sign A	20/3/17	



① Proposed Elevation 1 - Oriel Place
1:100 @ A3



② Proposed Elevation 2
1:100 @ A3

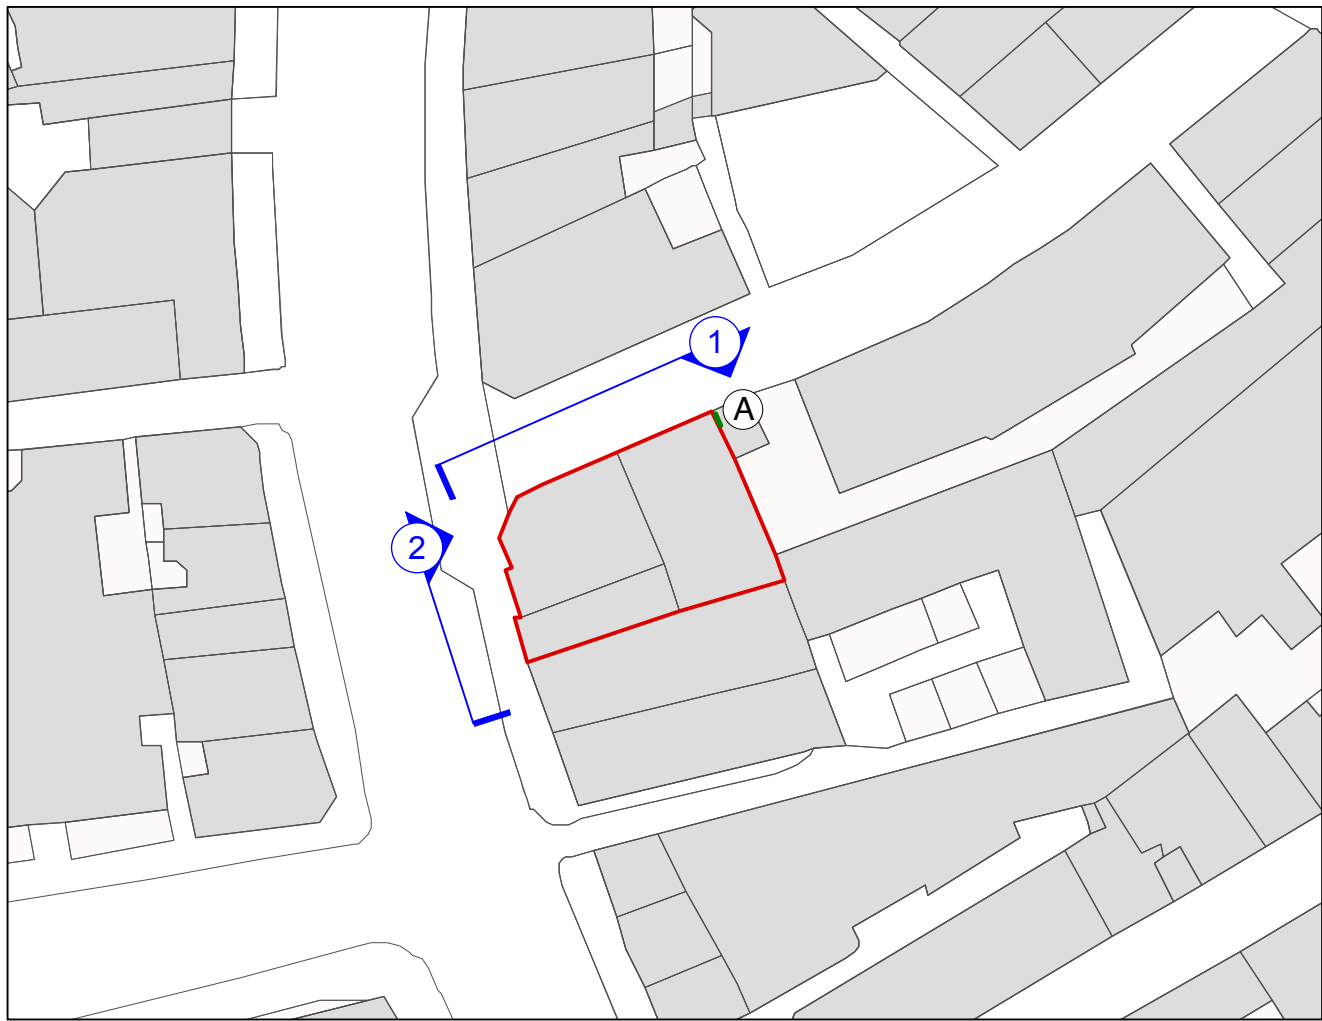

③ Key Plan
1:1000 @ A3

Key

- ① Painted onto brickwork or vinyl stuck onto the brick work and rolled into the grooves or tray sign, made from di-bond, with a self-adhesive print applied
- ② Internally applied, non-illuminated. Reverse cut vinyl in grey RAL 7021



project title: Fred's Gym	
drawing title: PLANNING	
project no: 1340	
drawing name: Proposed Elevations 1	
purpose of drawing: Planning	
dwg no: 1340_S8	revision: B
scale: 1:100 @ A3, 1:50 @ A1	date: 20/03/17
drawn by: NL	checked by: CN

FLUID
148 curtain road london EC2A 3AR t: 020 7729 0770 / f: 020 7729 0778
e: mail@fluidoffice.com
This drawing and the details contained therein are copyright and are not to be reproduced without the permission of Fluid Design Ltd. All dimensions relating to actual site conditions are to be checked on site prior to any works being commissioned or executed. Contractors are not to scale from this drawing and should refer any query in respect of dimension to the Architects.
032a