



REVISION HISTORY			
REV	DESCRIPTION	DATE	APPROVED
A	Amendments to fixing detail	20/3/17	

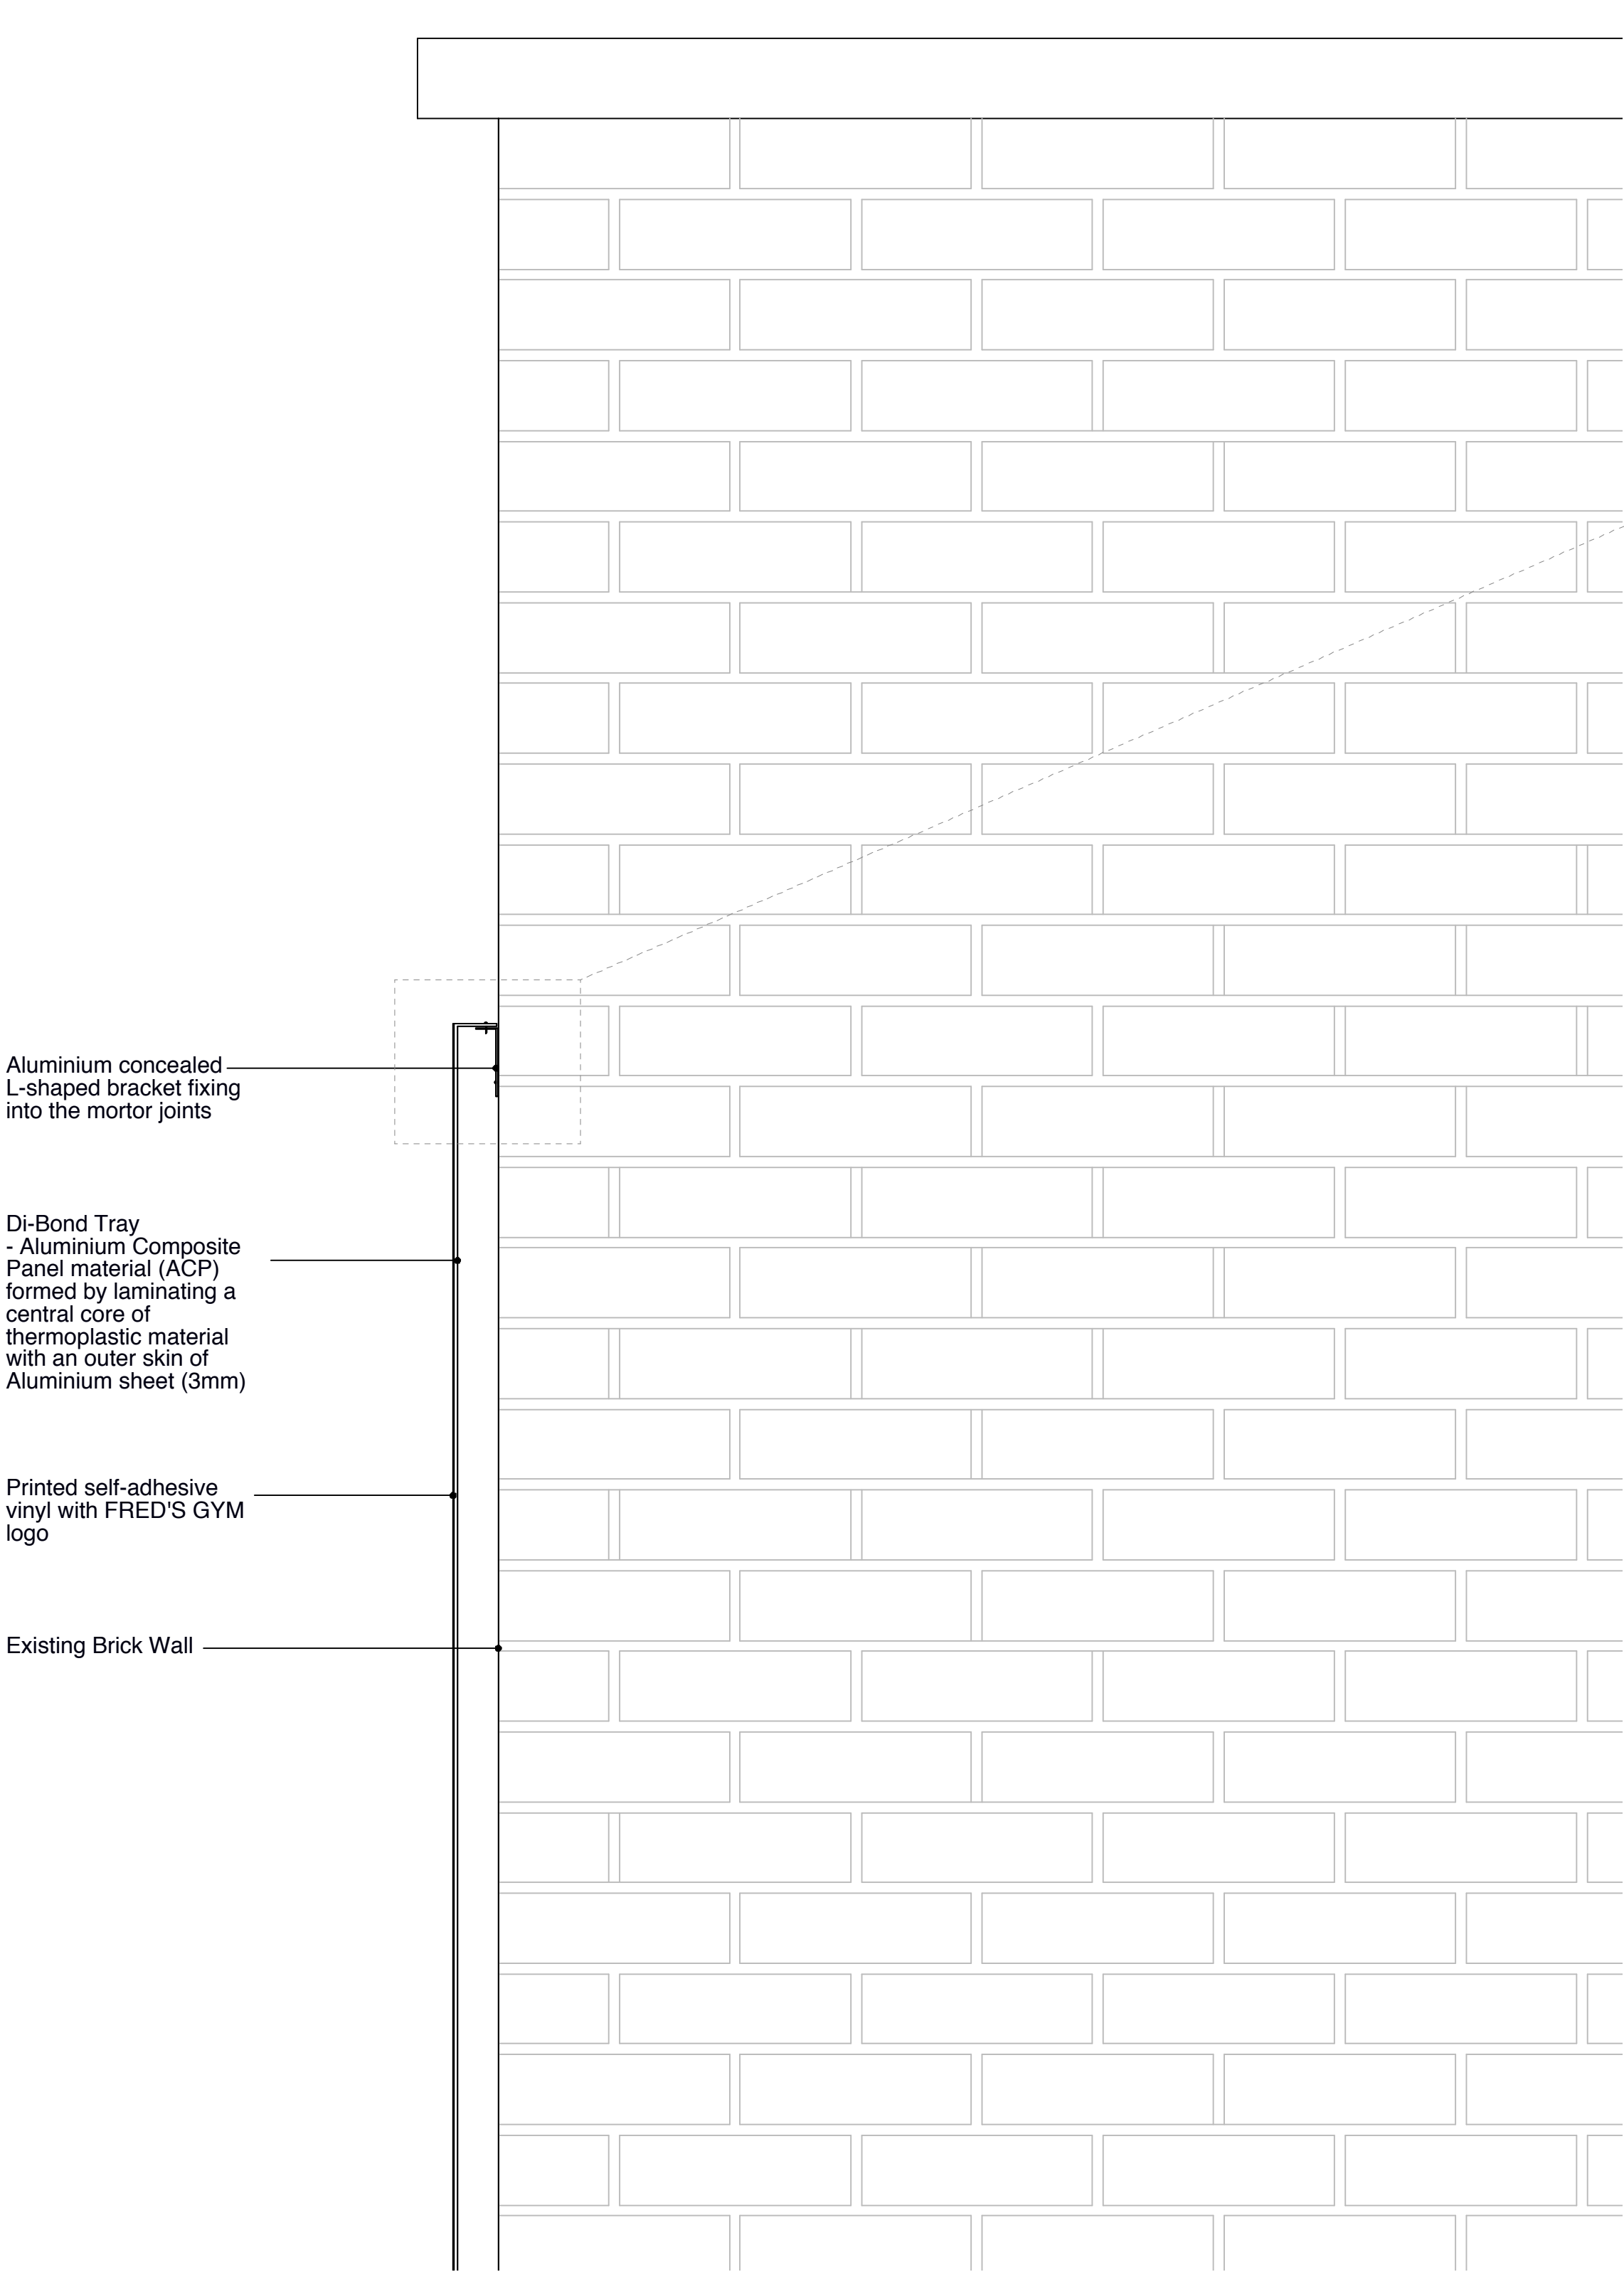

① Detail 1 - Di-bond fascia advertisement option  
1:20 @ A3

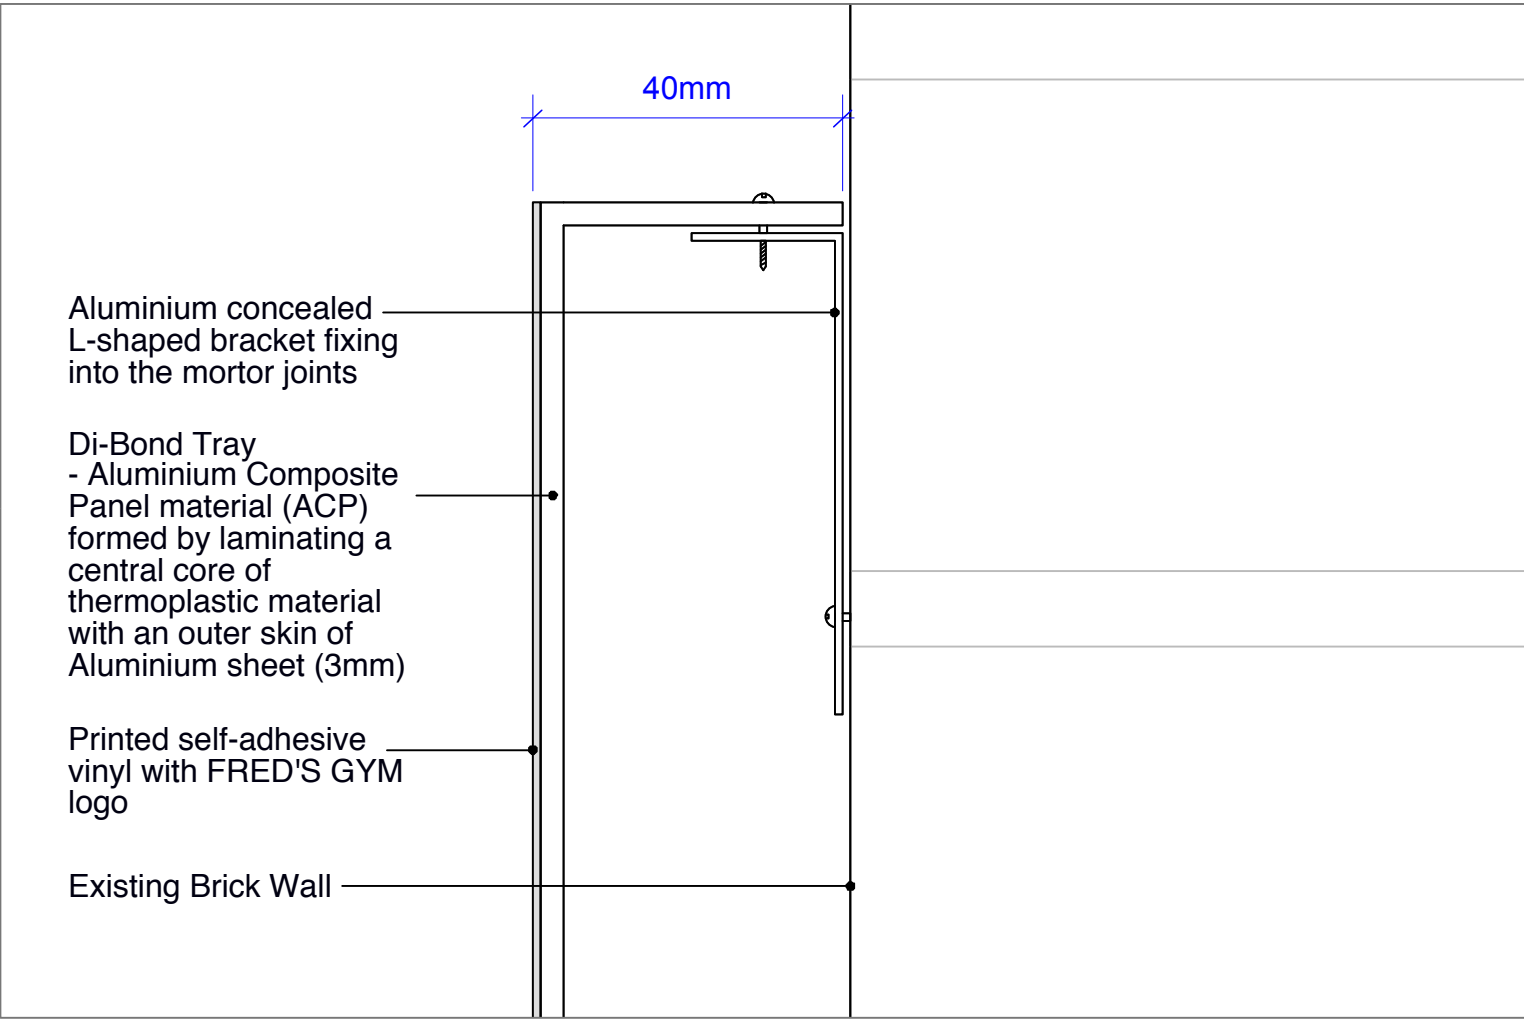

② Detail 1 - Di-bond fascia advertisement option  
1:2 @ A3



③ Example of Di-bond fascia advertisement  
NTS

Key

- Ⓑ Internally applied, non-illuminated.  
Reverse cut vinyl in grey RAL 7021

project title: Fred's Gym	
drawing title: PLANNING	
project no: 1340	
drawing name: Di-bond Fascia Sign Detail	
purpose of drawing: Planning	
dwg no: 1340_S15	revision: A
scale: 1:10 @ A3, 1:5 @ A1	date: 20/03/17
drawn by: NL	checked by: CN