


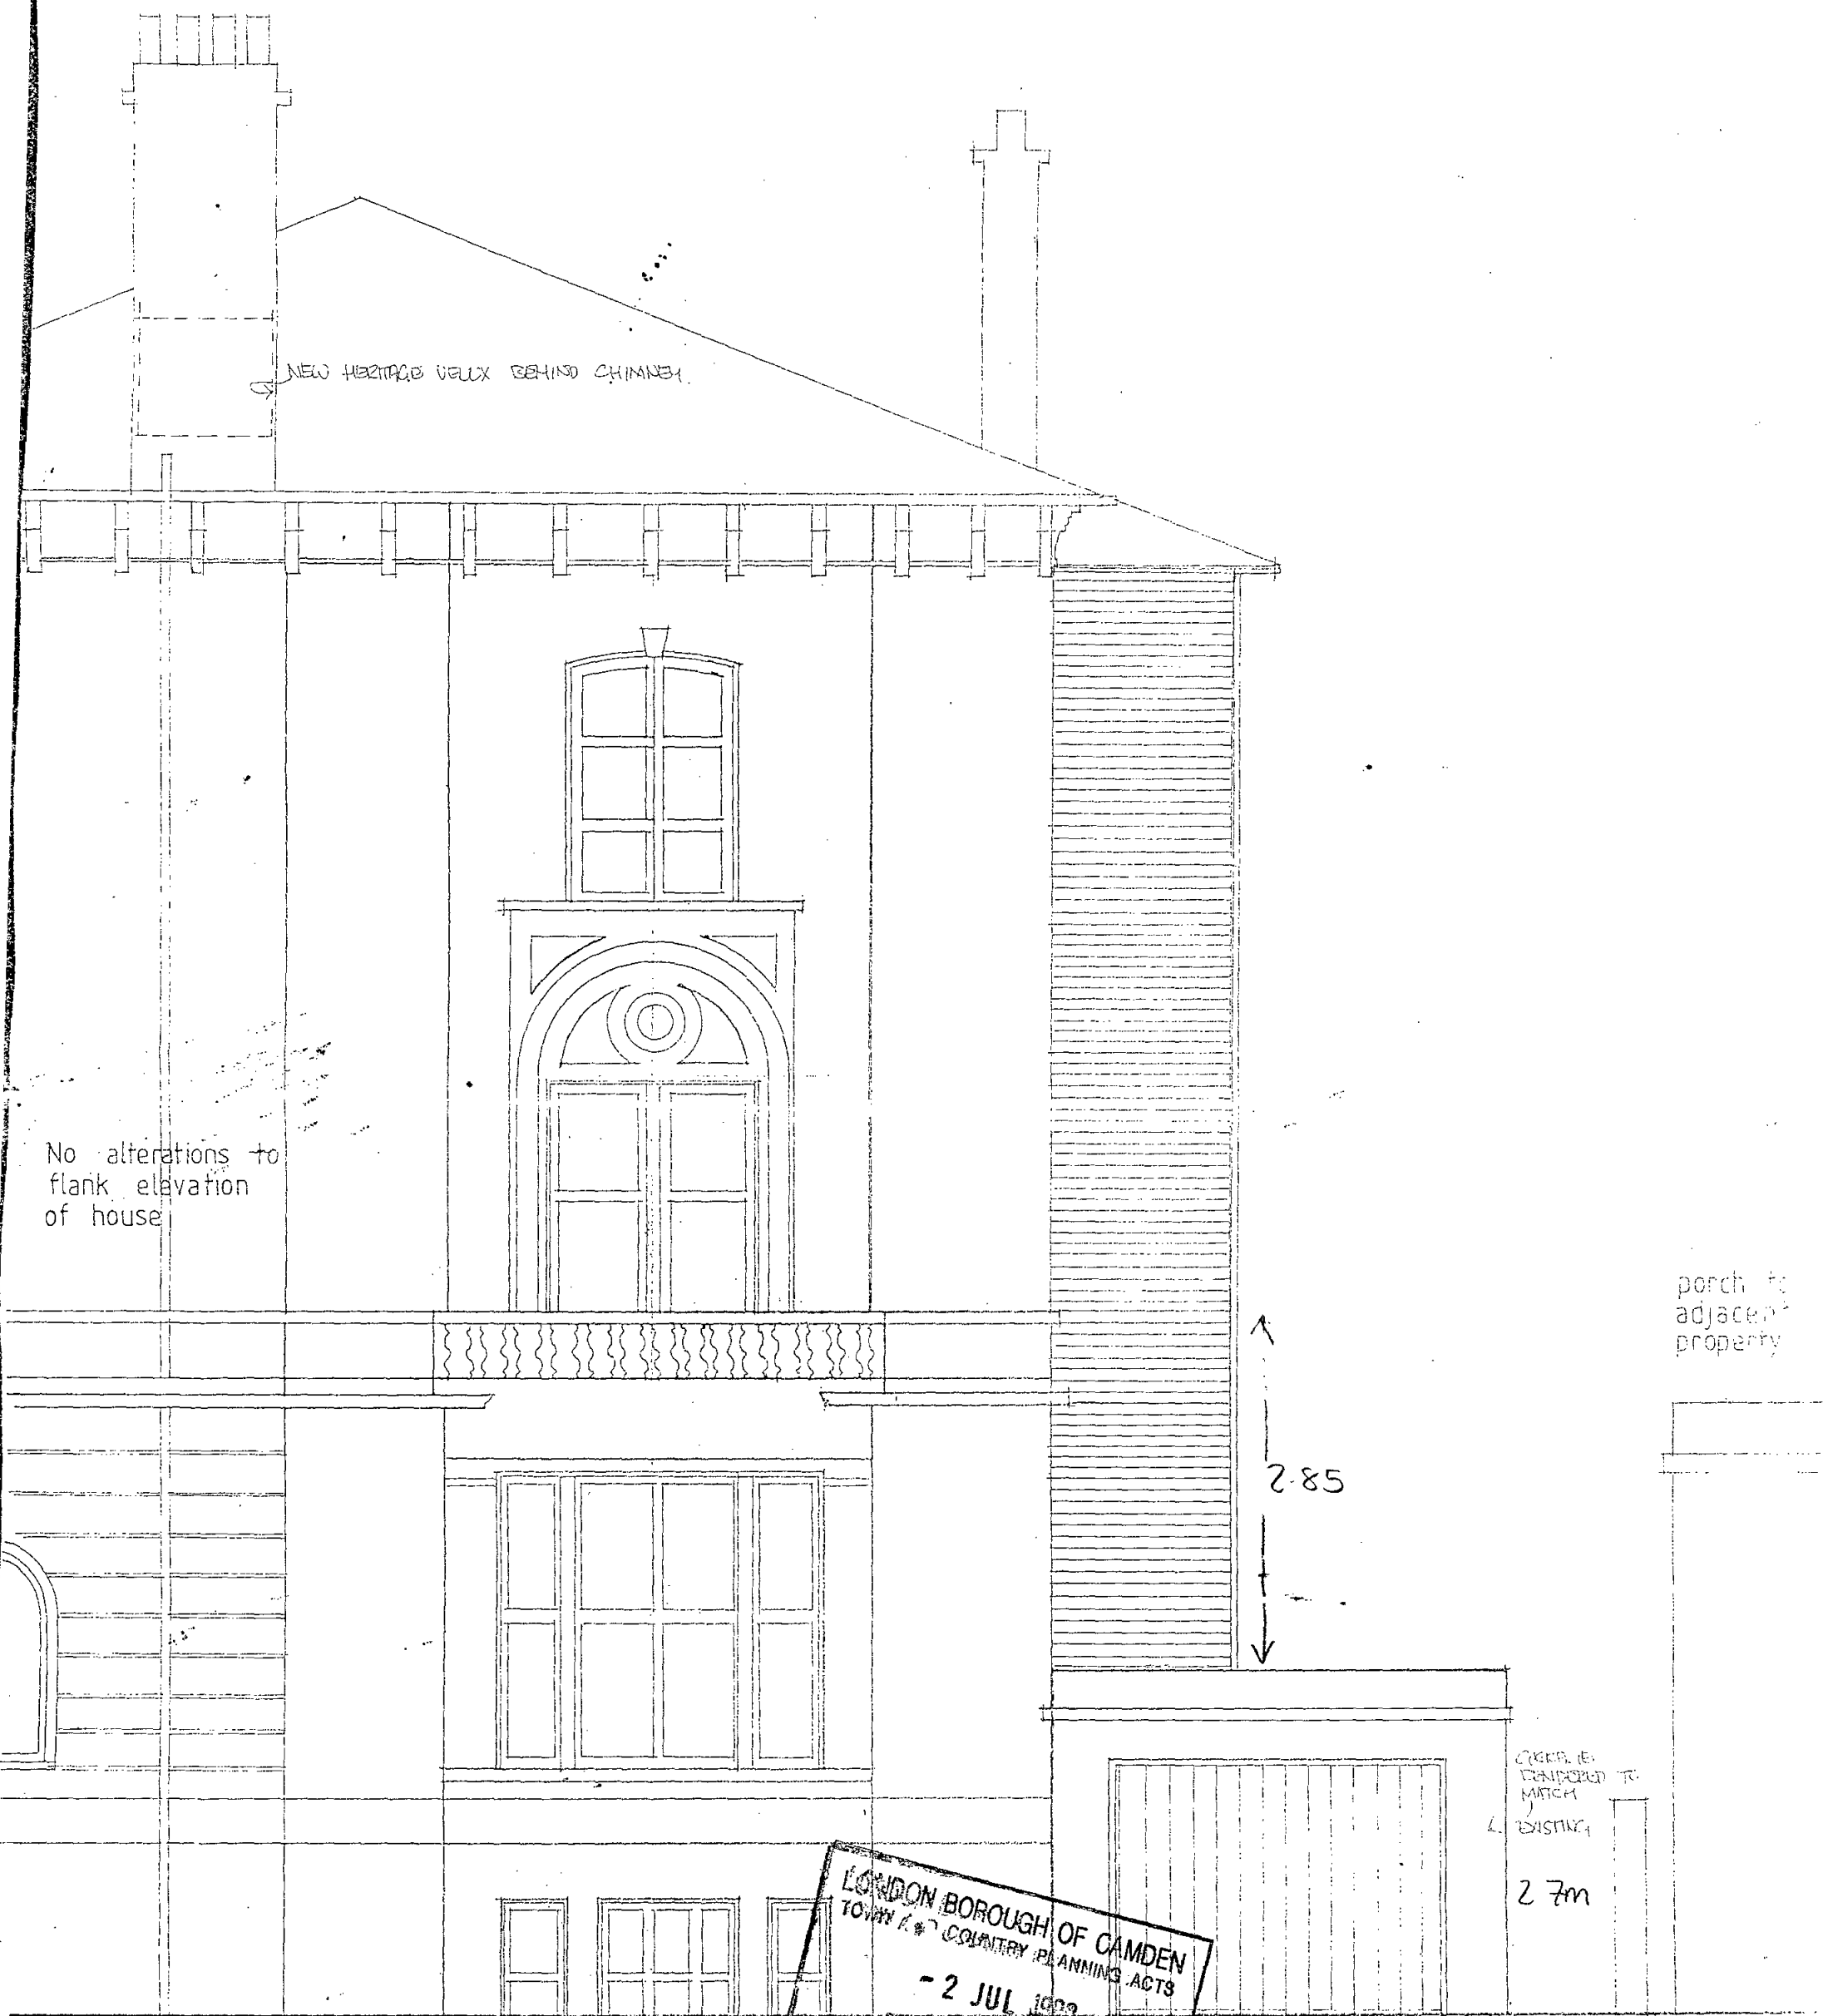


A 2 Z Developments

4 St Marks Sq Elevation to Princess Rd proposed

9082-15 rev B Scale 1 to 50

LOCAL AUTHORITY RECEIVED
27 APR 1993
RECEIVED

PE 9800 156 R 13
LE 9800 157 R 13

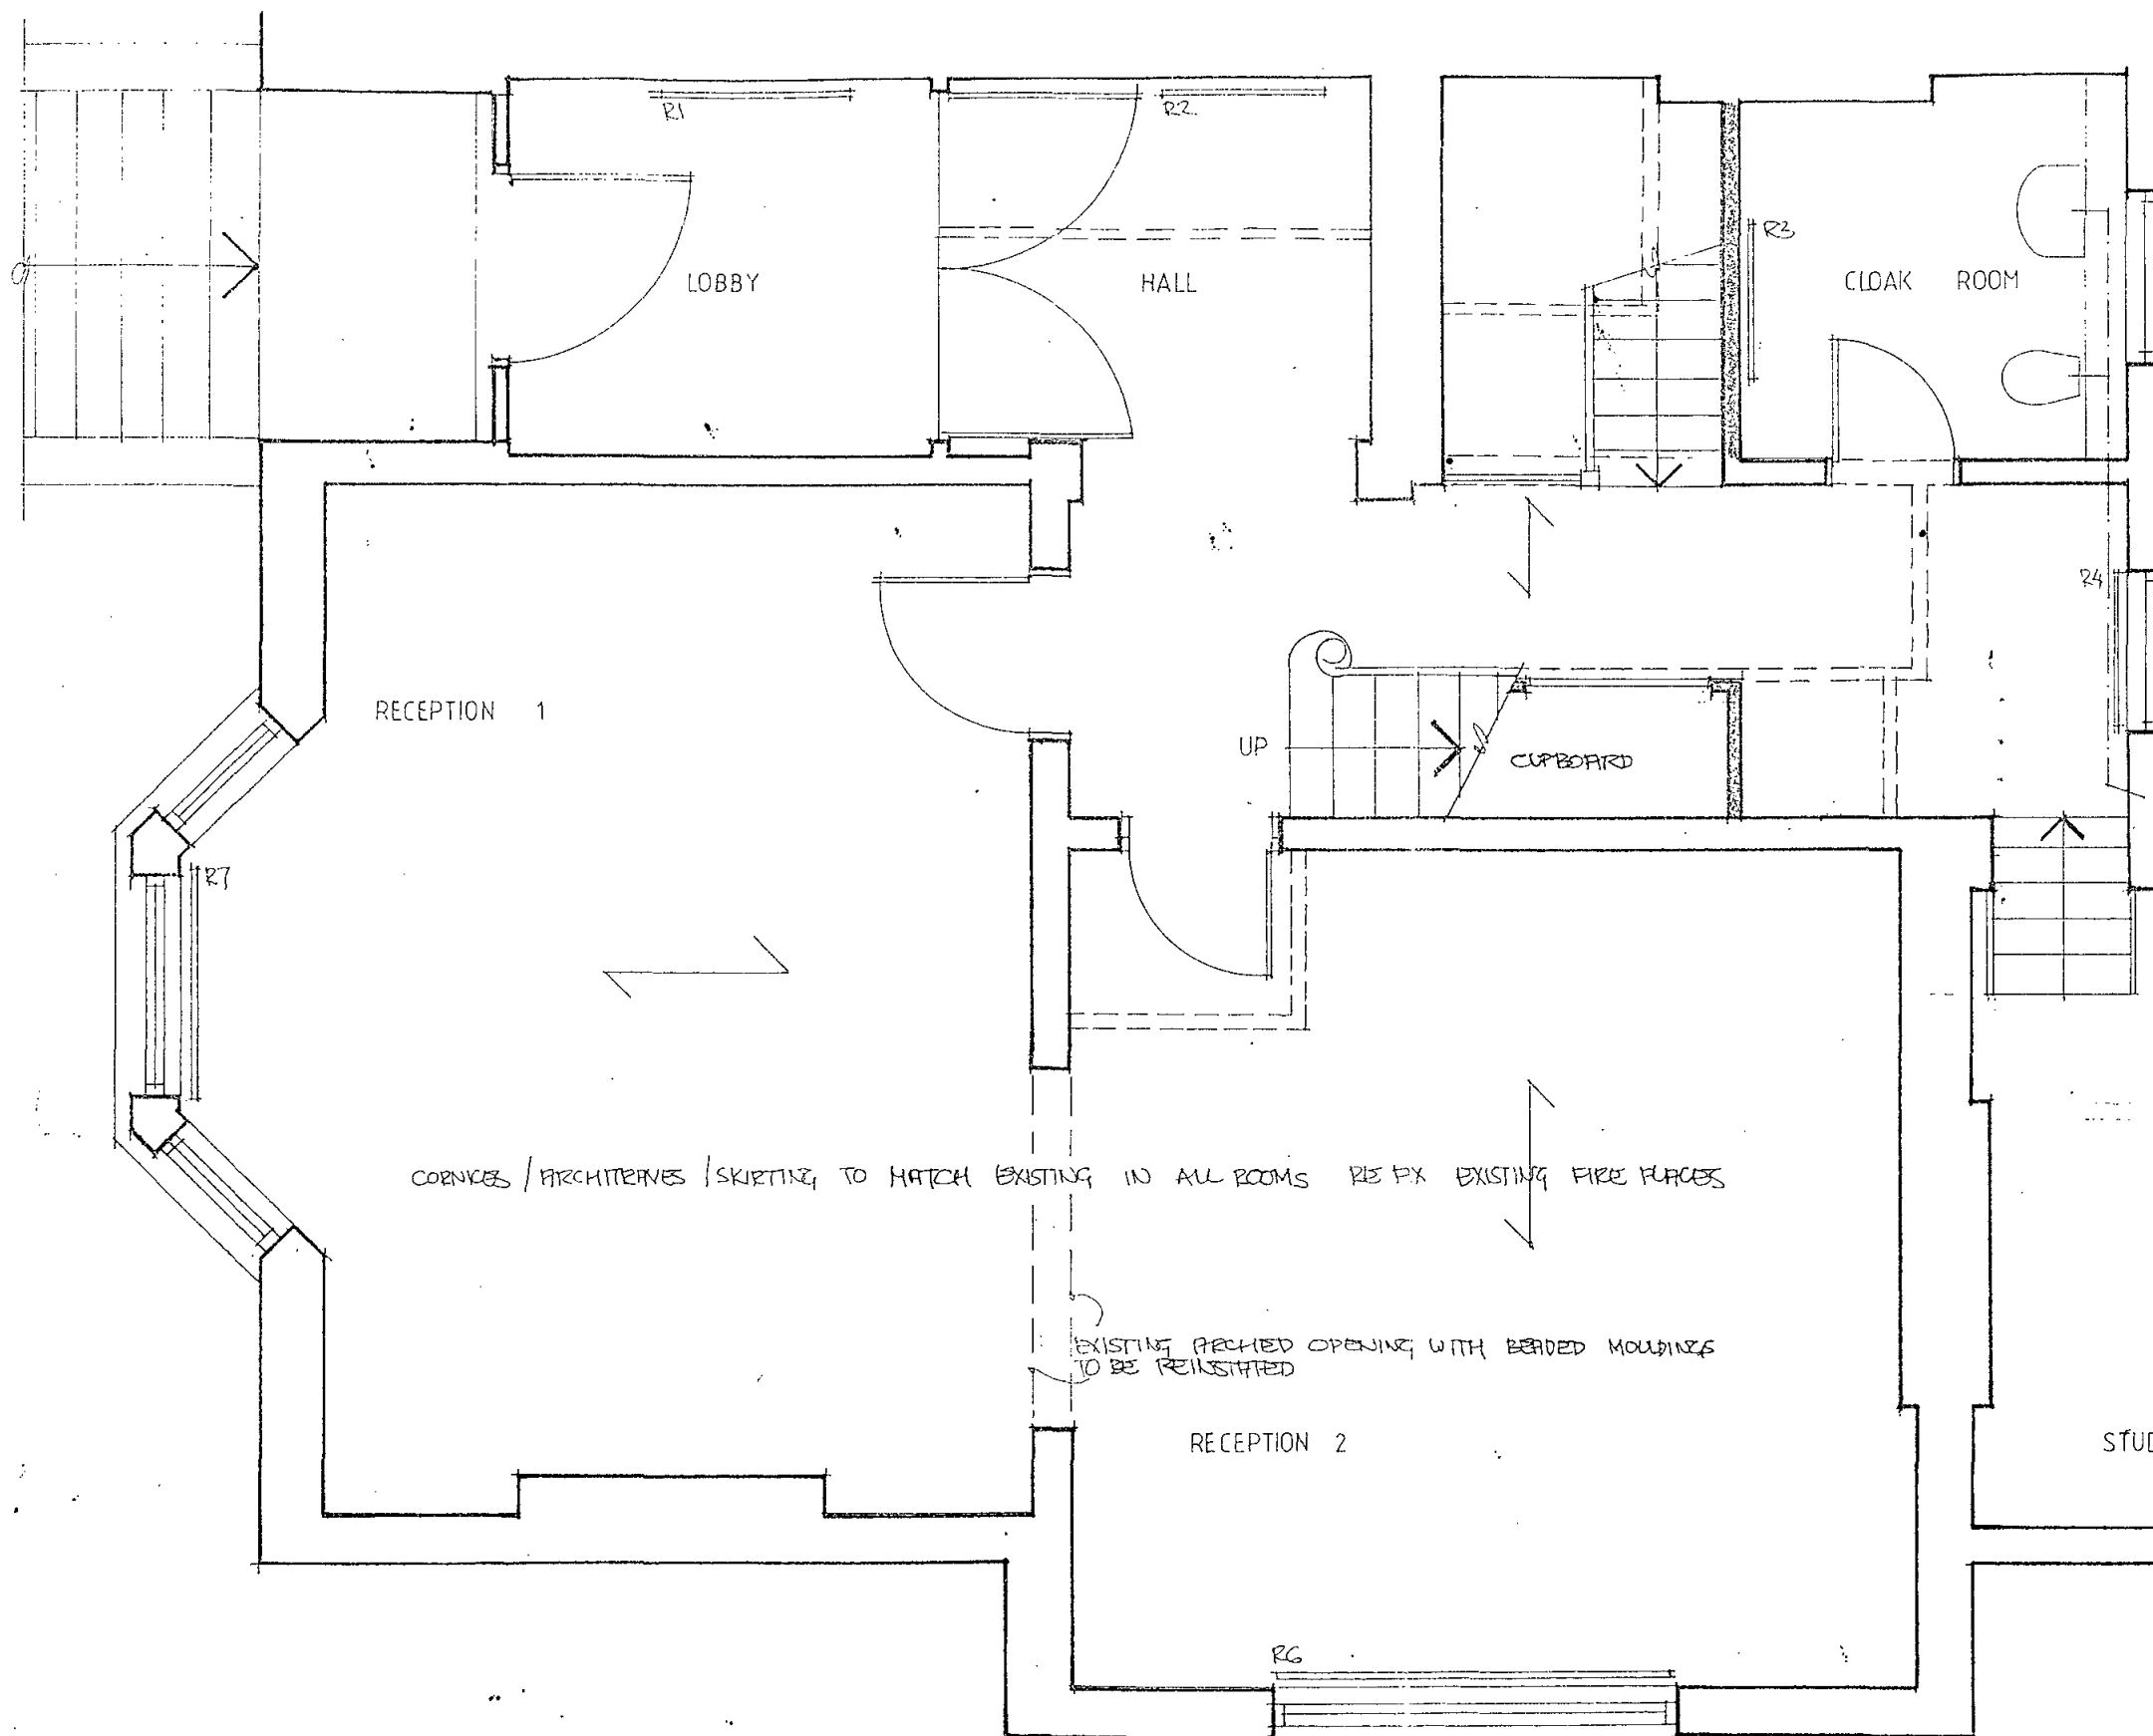

PE 9800156R3
LE 9800157R3

NOTE ON ALL FLOORS WALLS TO BE REMOVED SHOWN ---
LINE / NEW WALLS SHOWN SOLID BLACK


LONDON BOROUGH OF CAMDEN
TOWN AND COUNTRY PLANNING ACTS
- 2 JUL 1998
PLANS APPROVED
ON BEHALF OF THE COUNCIL

LONDON BOROUGH OF CAMDEN
ENVIRONMENT DEPT.
27 APR 1998
RECEIVED

A2Z Developments

4 St Marks Sq Proposed upper ground

9082-7 rev. b Scale 1 to 50

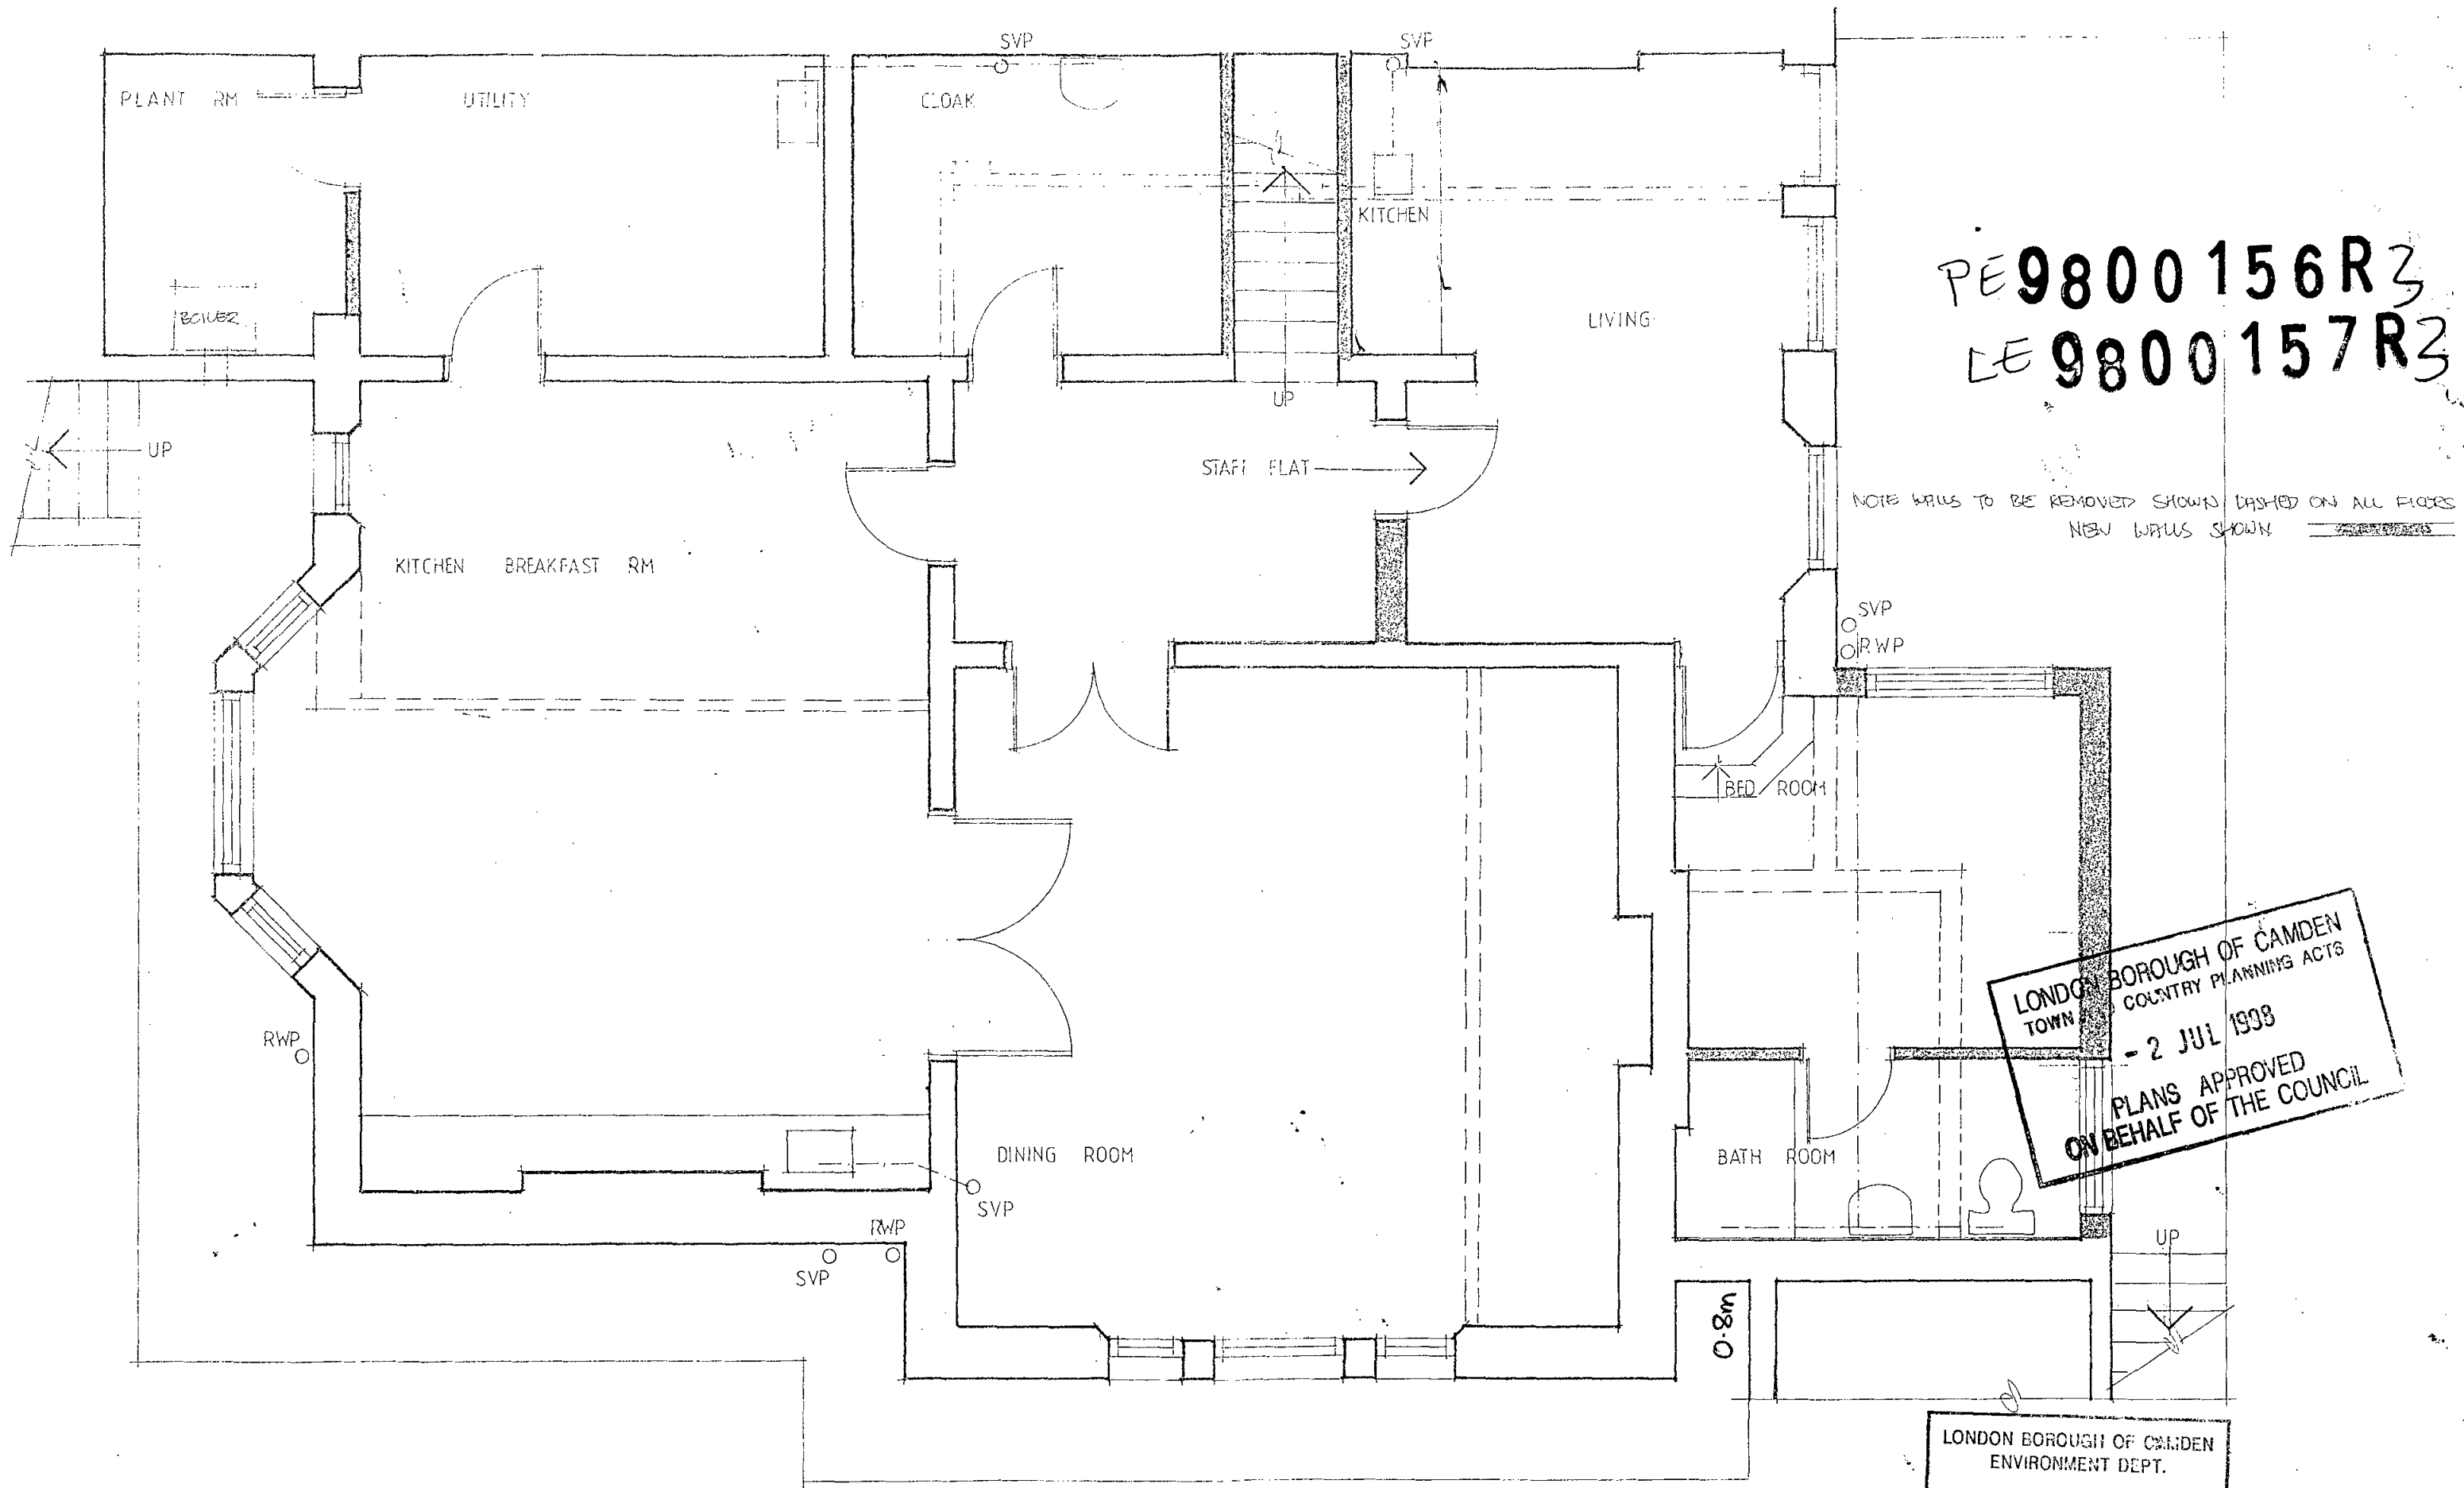

PE 9800 156 R3
LE 9800 157 R3

NOTE WALLS TO BE REMOVED SHOWN DASHED ON ALL FLOORS
NEW WALLS SHOWN

LONDON BOROUGH OF CAMDEN
TOWN COUNCIL
COUNCIL PLANNING ACTS
- 2 JUL 1998
PLANS APPROVED
ON BEHALF OF THE COUNCIL


LONDON BOROUGH OF CAMDEN
ENVIRONMENT DEPT.
27 APR 1998
RECEIVED

A 2 Z Developments

4 St Marks Sq Proposed lower ground

9082-6 rev. B

Scale 1 to 50

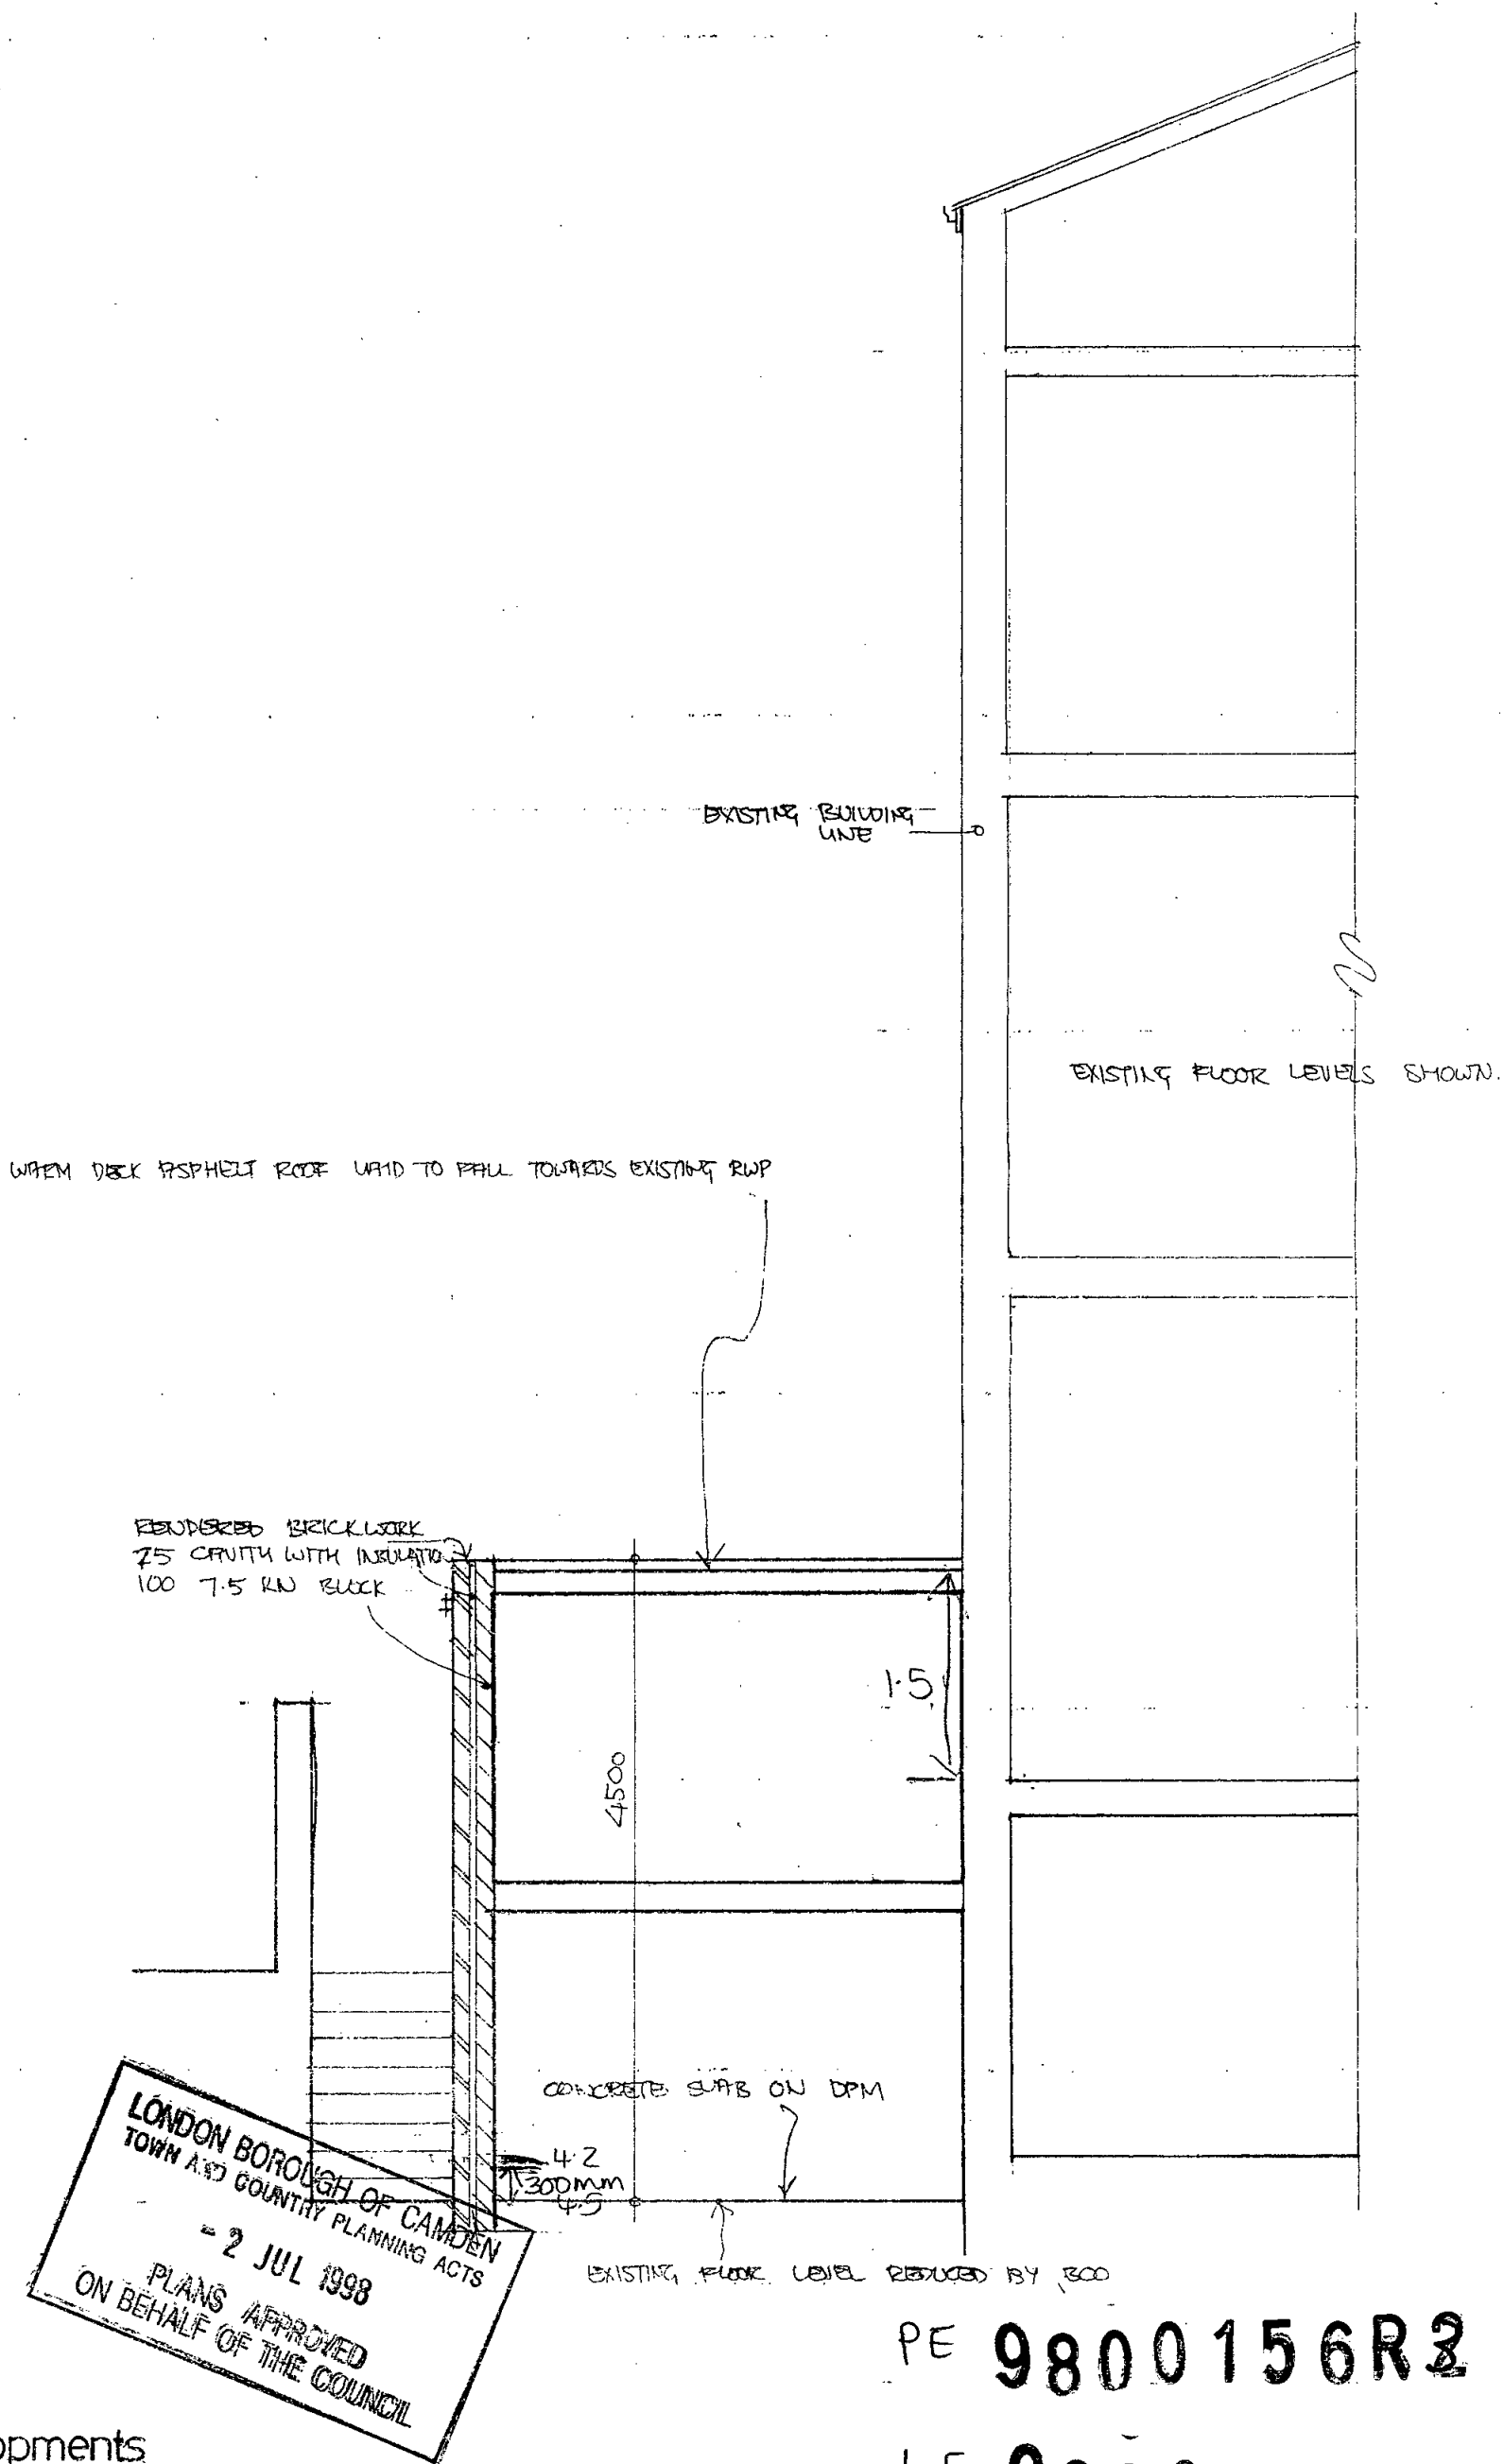

PE 9800156R2

LE 9800157R2

A 2 Z Developments

4 S Marks Sq Section through proposed extension

9082 18 rev C

1 50

NEW WALL RENDERED AND
PAINTED TO MATCH EXISTING

LONDON BOROUGH OF CAMDEN
TOWN AND COUNTRY PLANNING ACTS
- 2 JUL 1998
PLANS APPROVED
ON BEHALF OF THE COUNCIL



A 2 Z Developments

4 St Marks Sq Courtyard elev of proposed extension

9082-17 rev B

1 50

LE 9800157R13

PE 9800156R13

LONDON BOROUGH OF CAMDEN
ENVIRONMENT DEPT.

27 APR 1998


RECEIVED



A 2 Z Developments

4 St Marks Sq Front elevation proposed

9082-14 rev C Scale 1 to 50

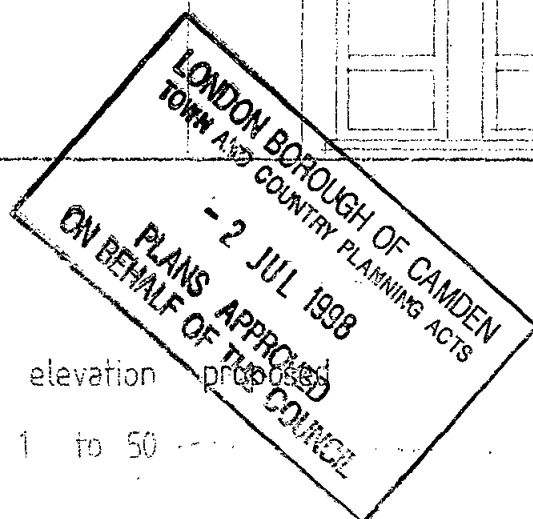

PE 9800156R2

LE 9800157R3


A 2 Z Developments

4 St Marks Sq Upper ground existing


90822rev

Scale 1 to 50

L9800157P9800156R3-
R3

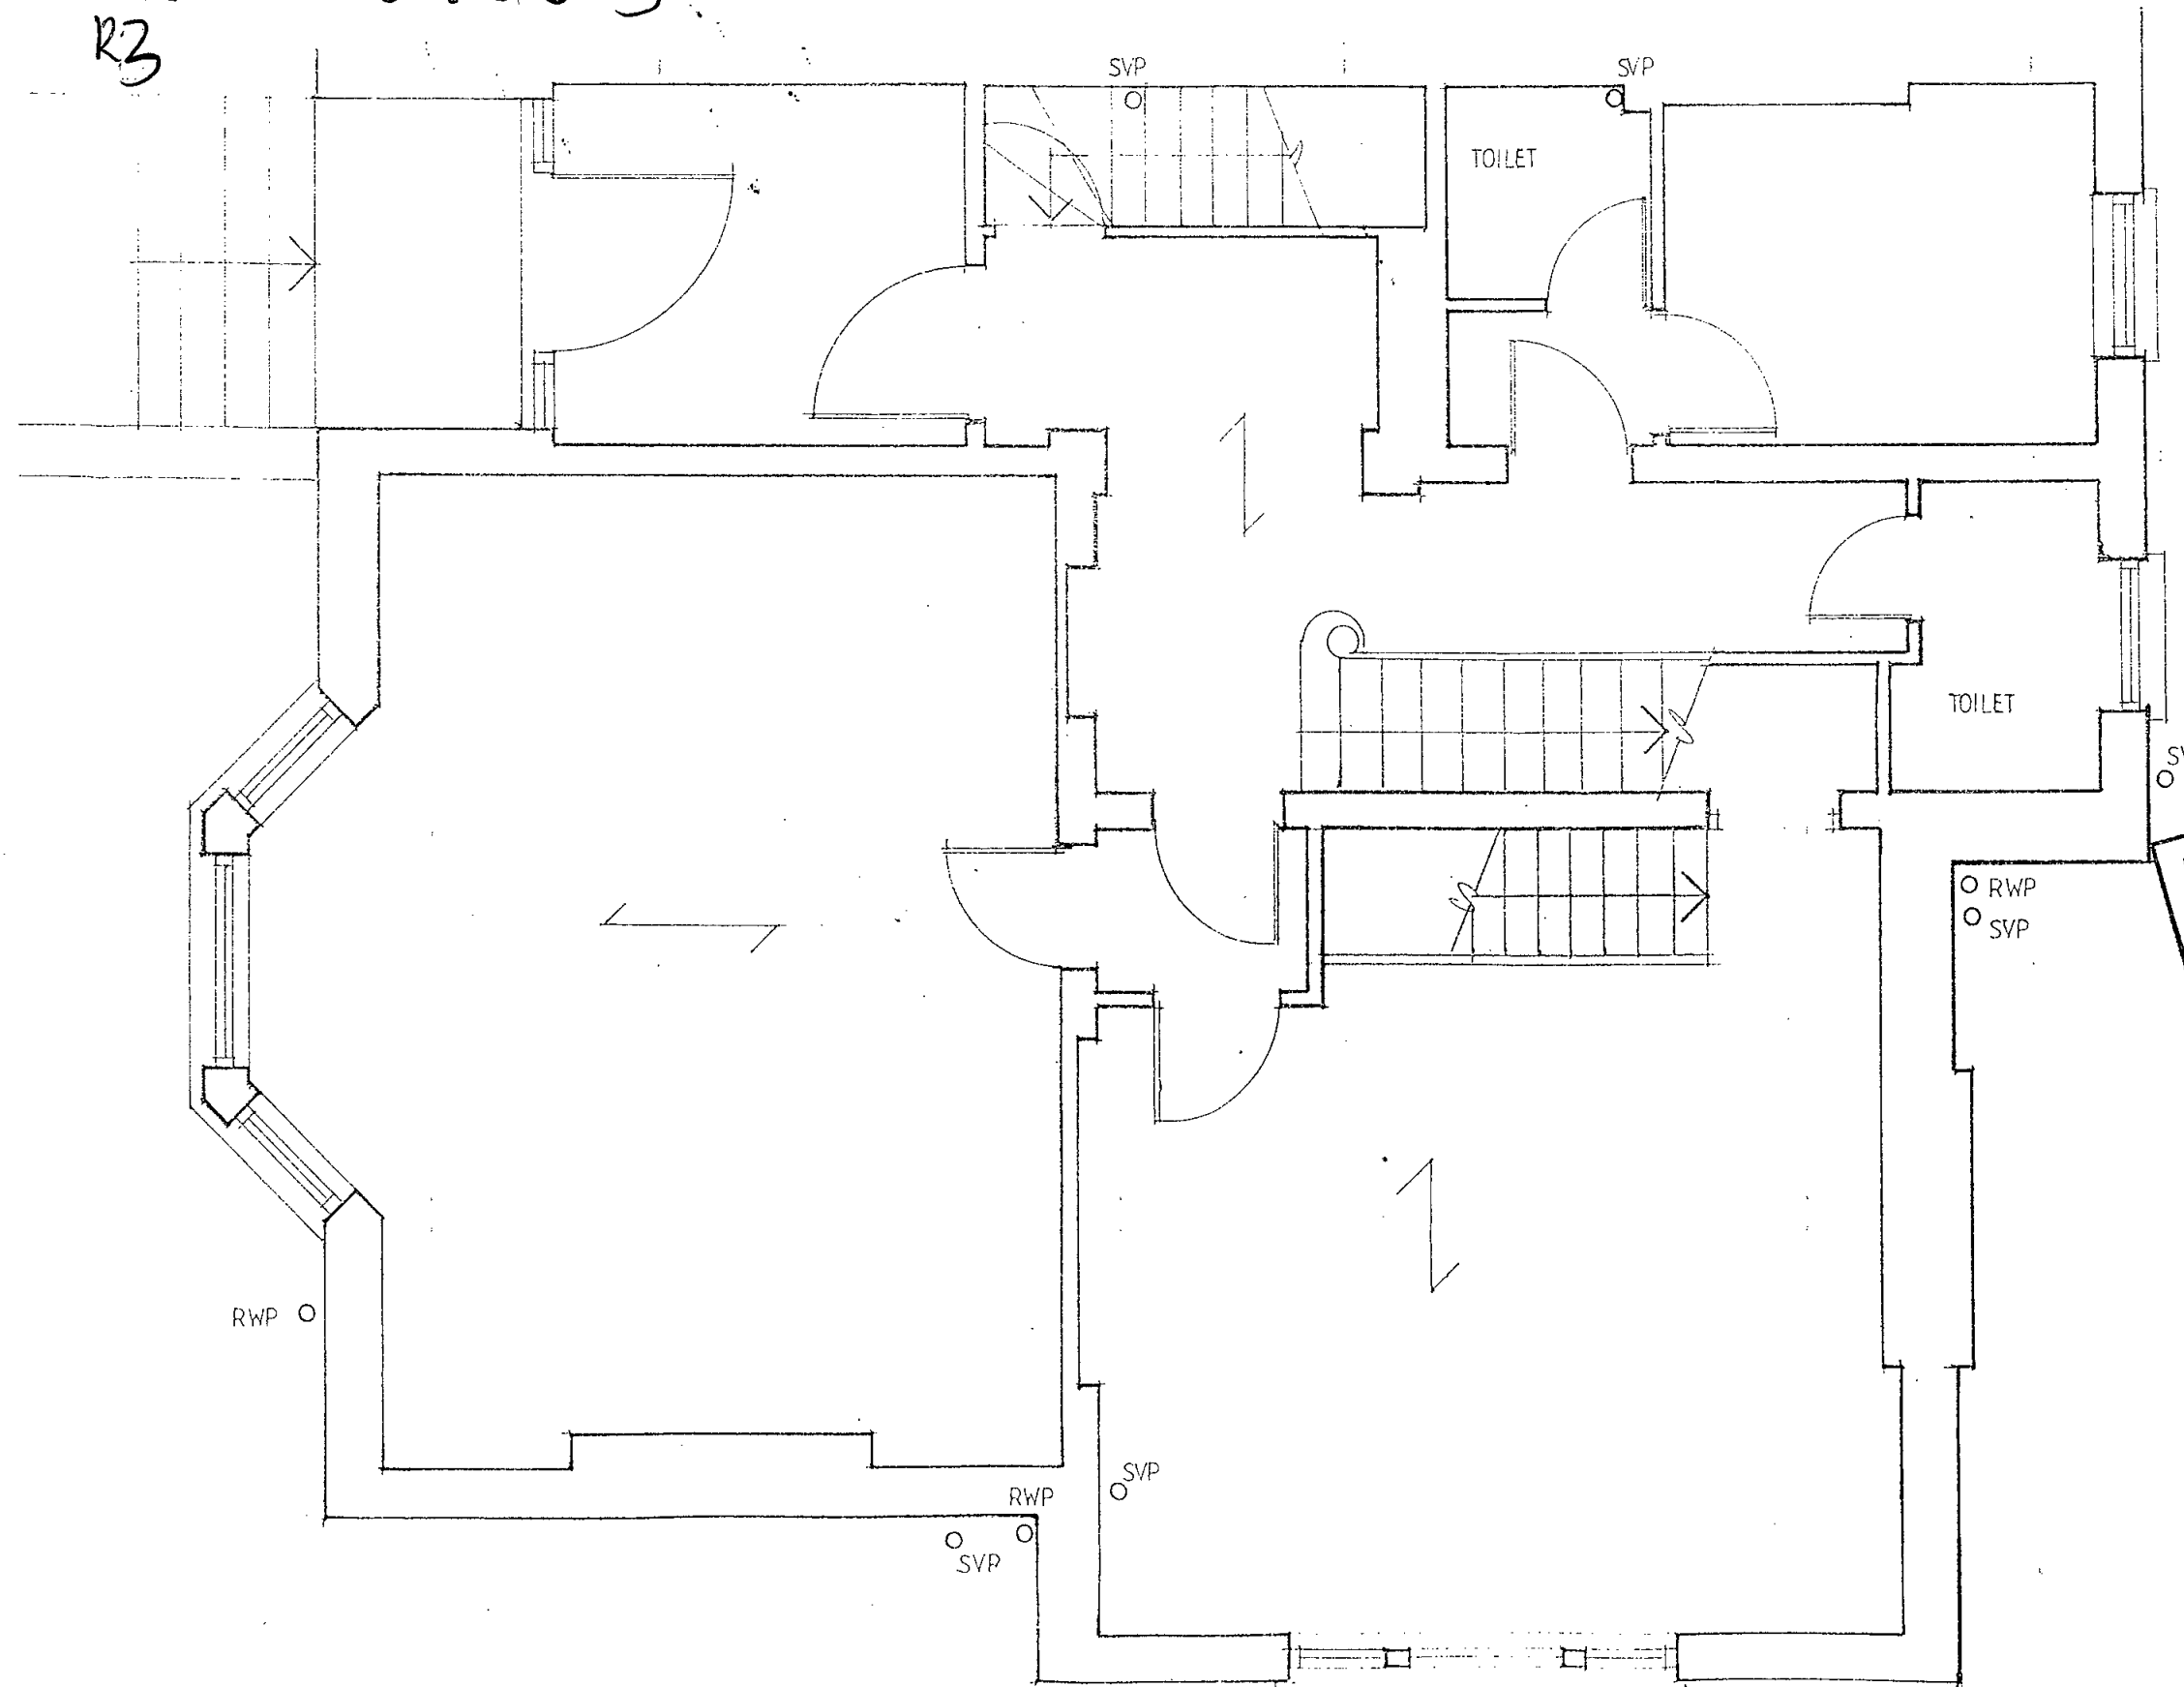

Copy
LONDON BOROUGH OF CAMDEN
TOWN AND COUNTRY PLANNING ACTS
- 2 JUL 1998
PLANS APPROVED
ON BEHALF OF THE COUNCIL

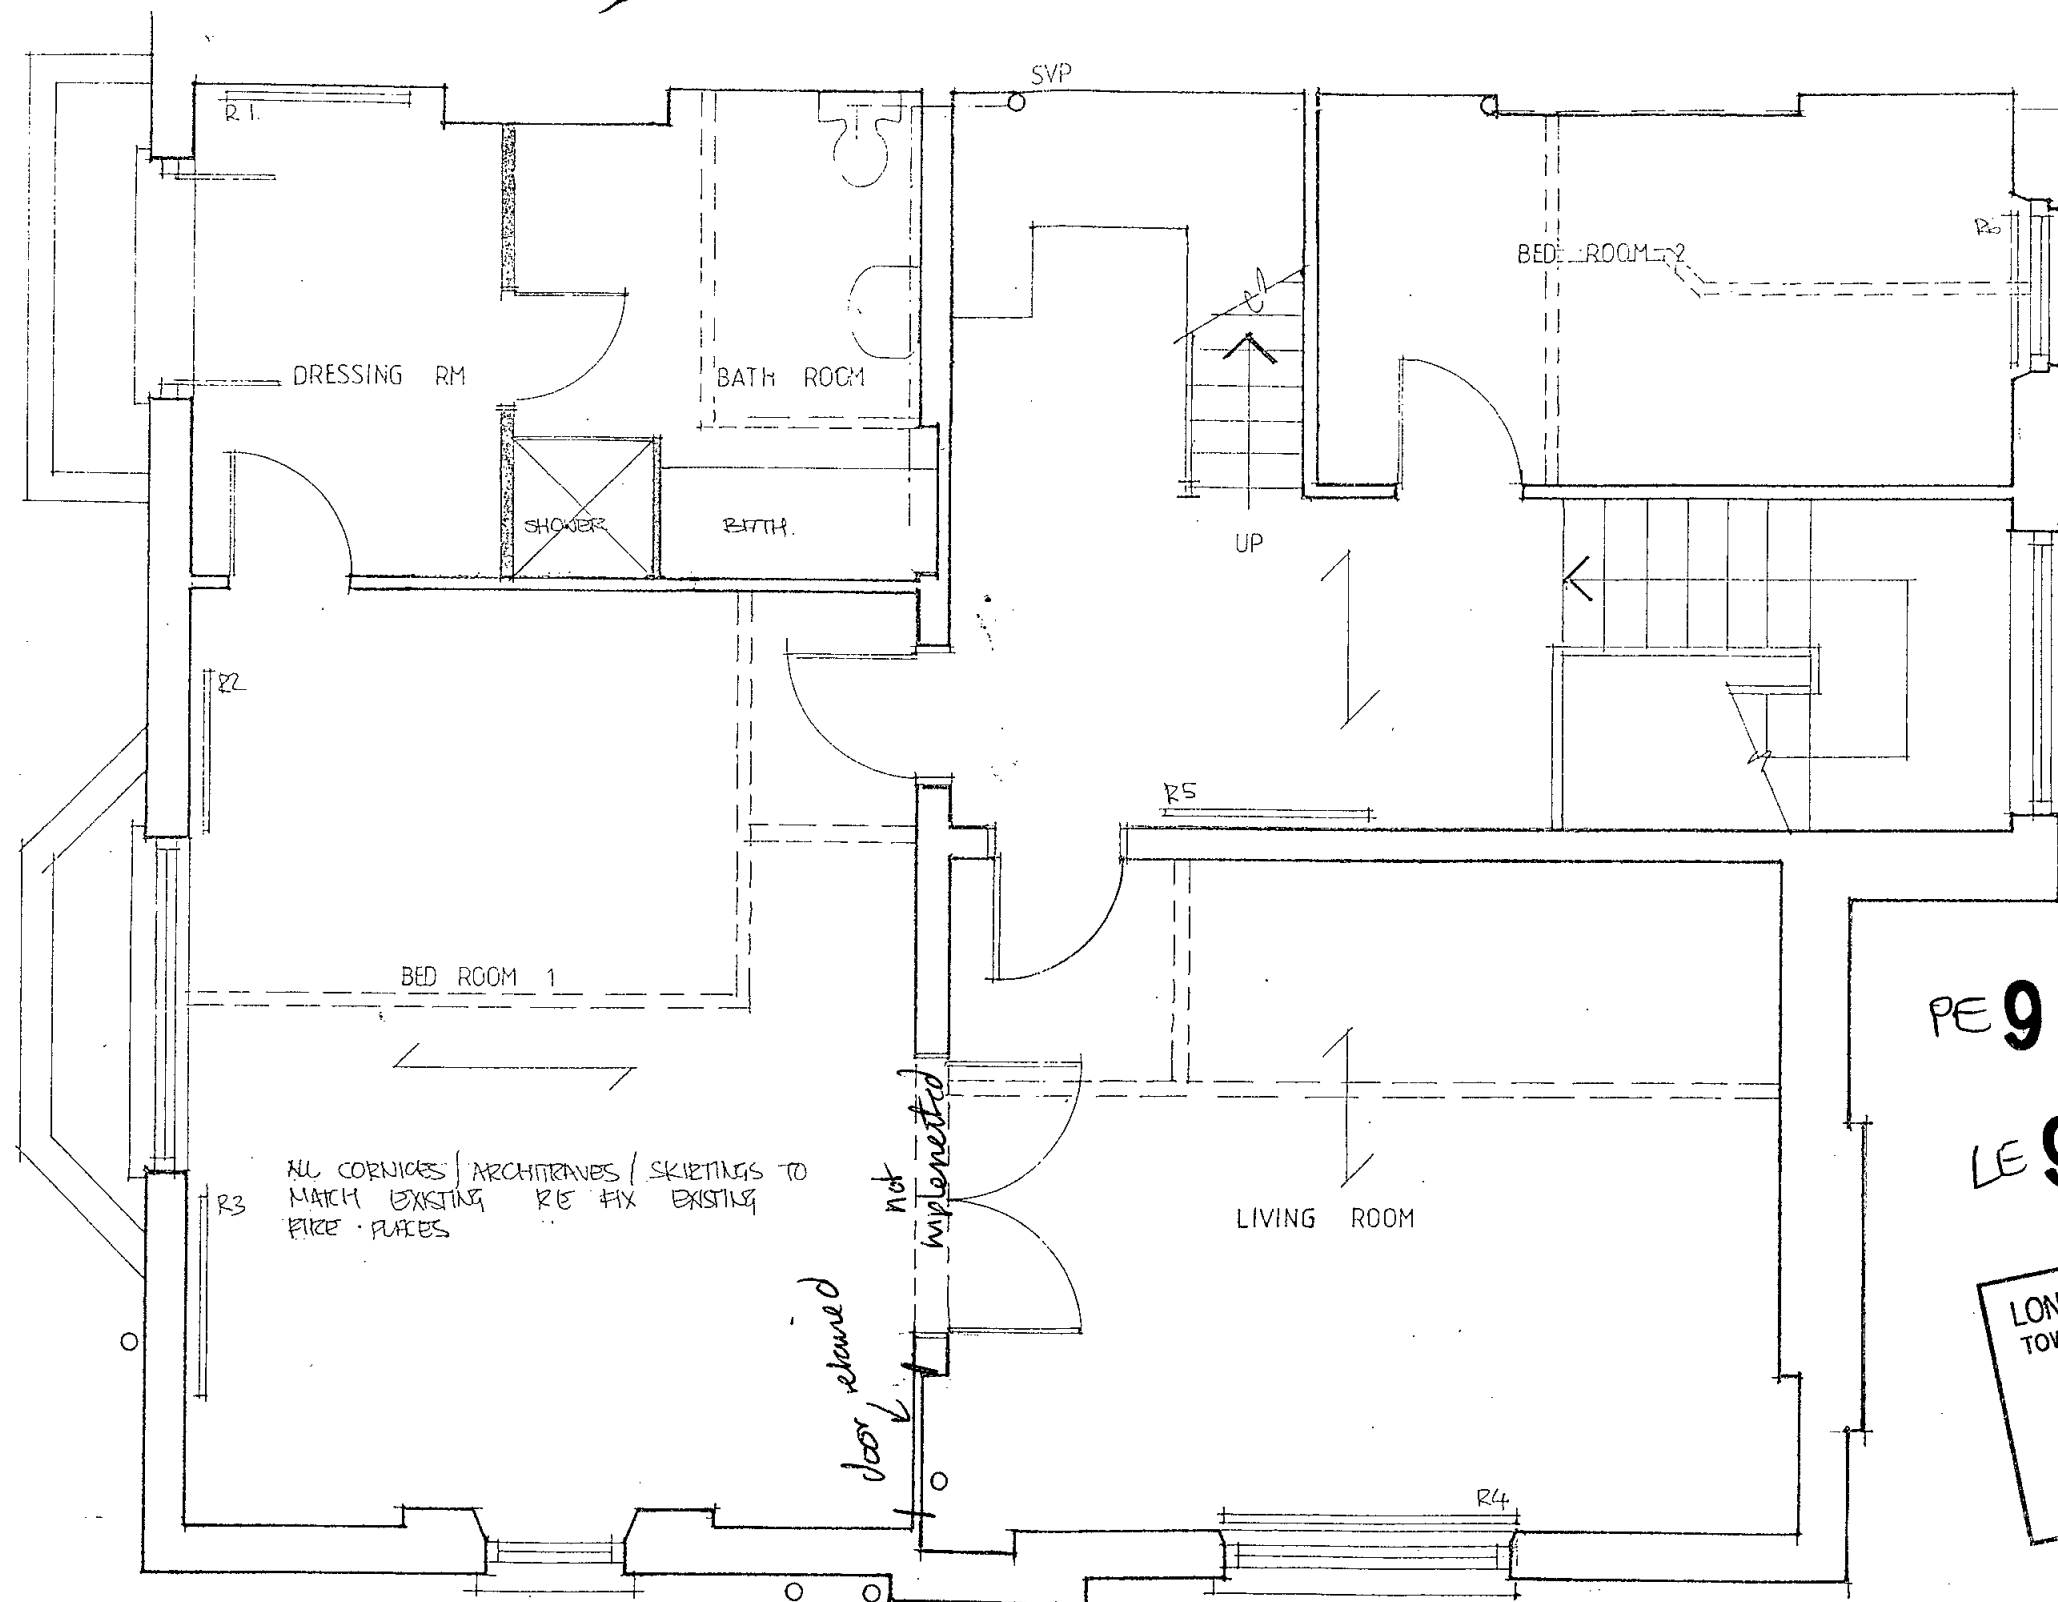

PE 9800 156 R3
LE 9800 157 R3

LONDON BOROUGH OF CAMDEN
TOWN AND COUNTRY PLANNING ACTS
- 2 JUL 1998
PLANS APPROVED
ON BEHALF OF THE COUNCIL

LONDON BOROUGH OF CAMDEN
ENVIRONMENT DEPT.
27 APR 1998
RECEIVED

A 2 Z Developments

4 St Marks Sq First floor proposed

9082-B rev B Scale 1 to 50

A 2 Z Developments


4 St Marks Sq First floor existing

L9800157R3

0823 rev

Scale 1 to 50

P9800156R3

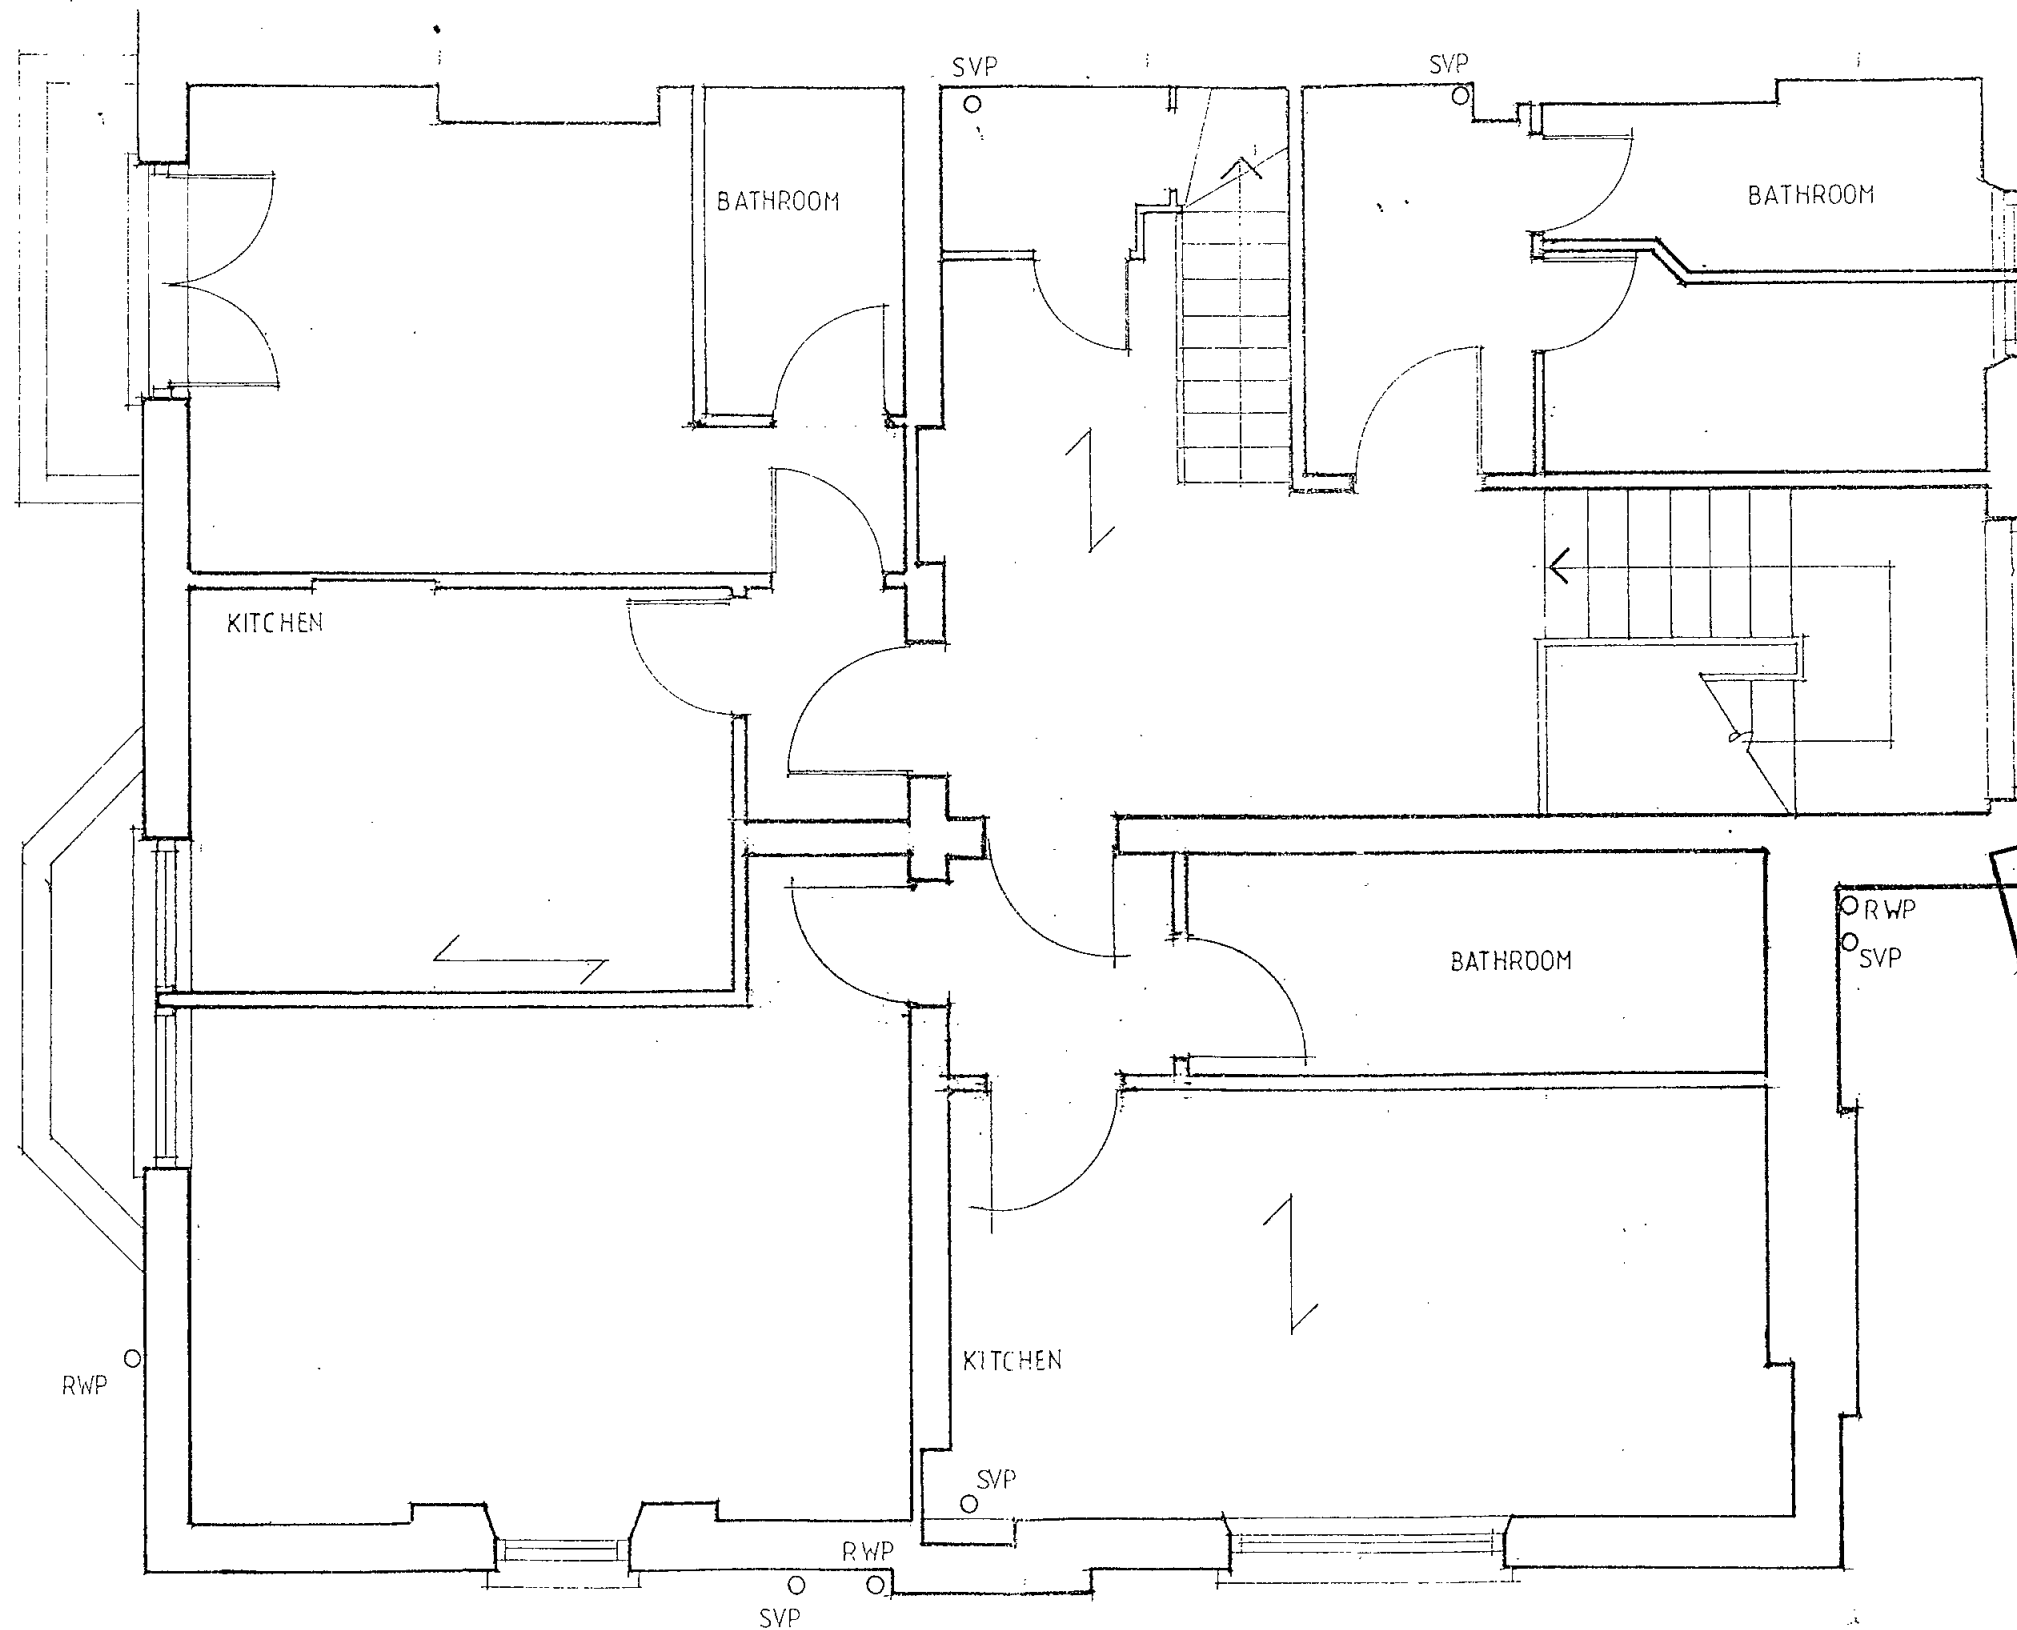

LONDON BOROUGH OF CAMDEN
TOWN AND COUNTRY PLANNING ACTS
- 2 JUL 1998
PLANS APPROVED
ON BEHALF OF THE COUNCIL

A 2 Z Developments

4 St Marks Sq Second floor existing


L9800157 R3

90824 rev


Scale

1 to 50

P9800156 R3

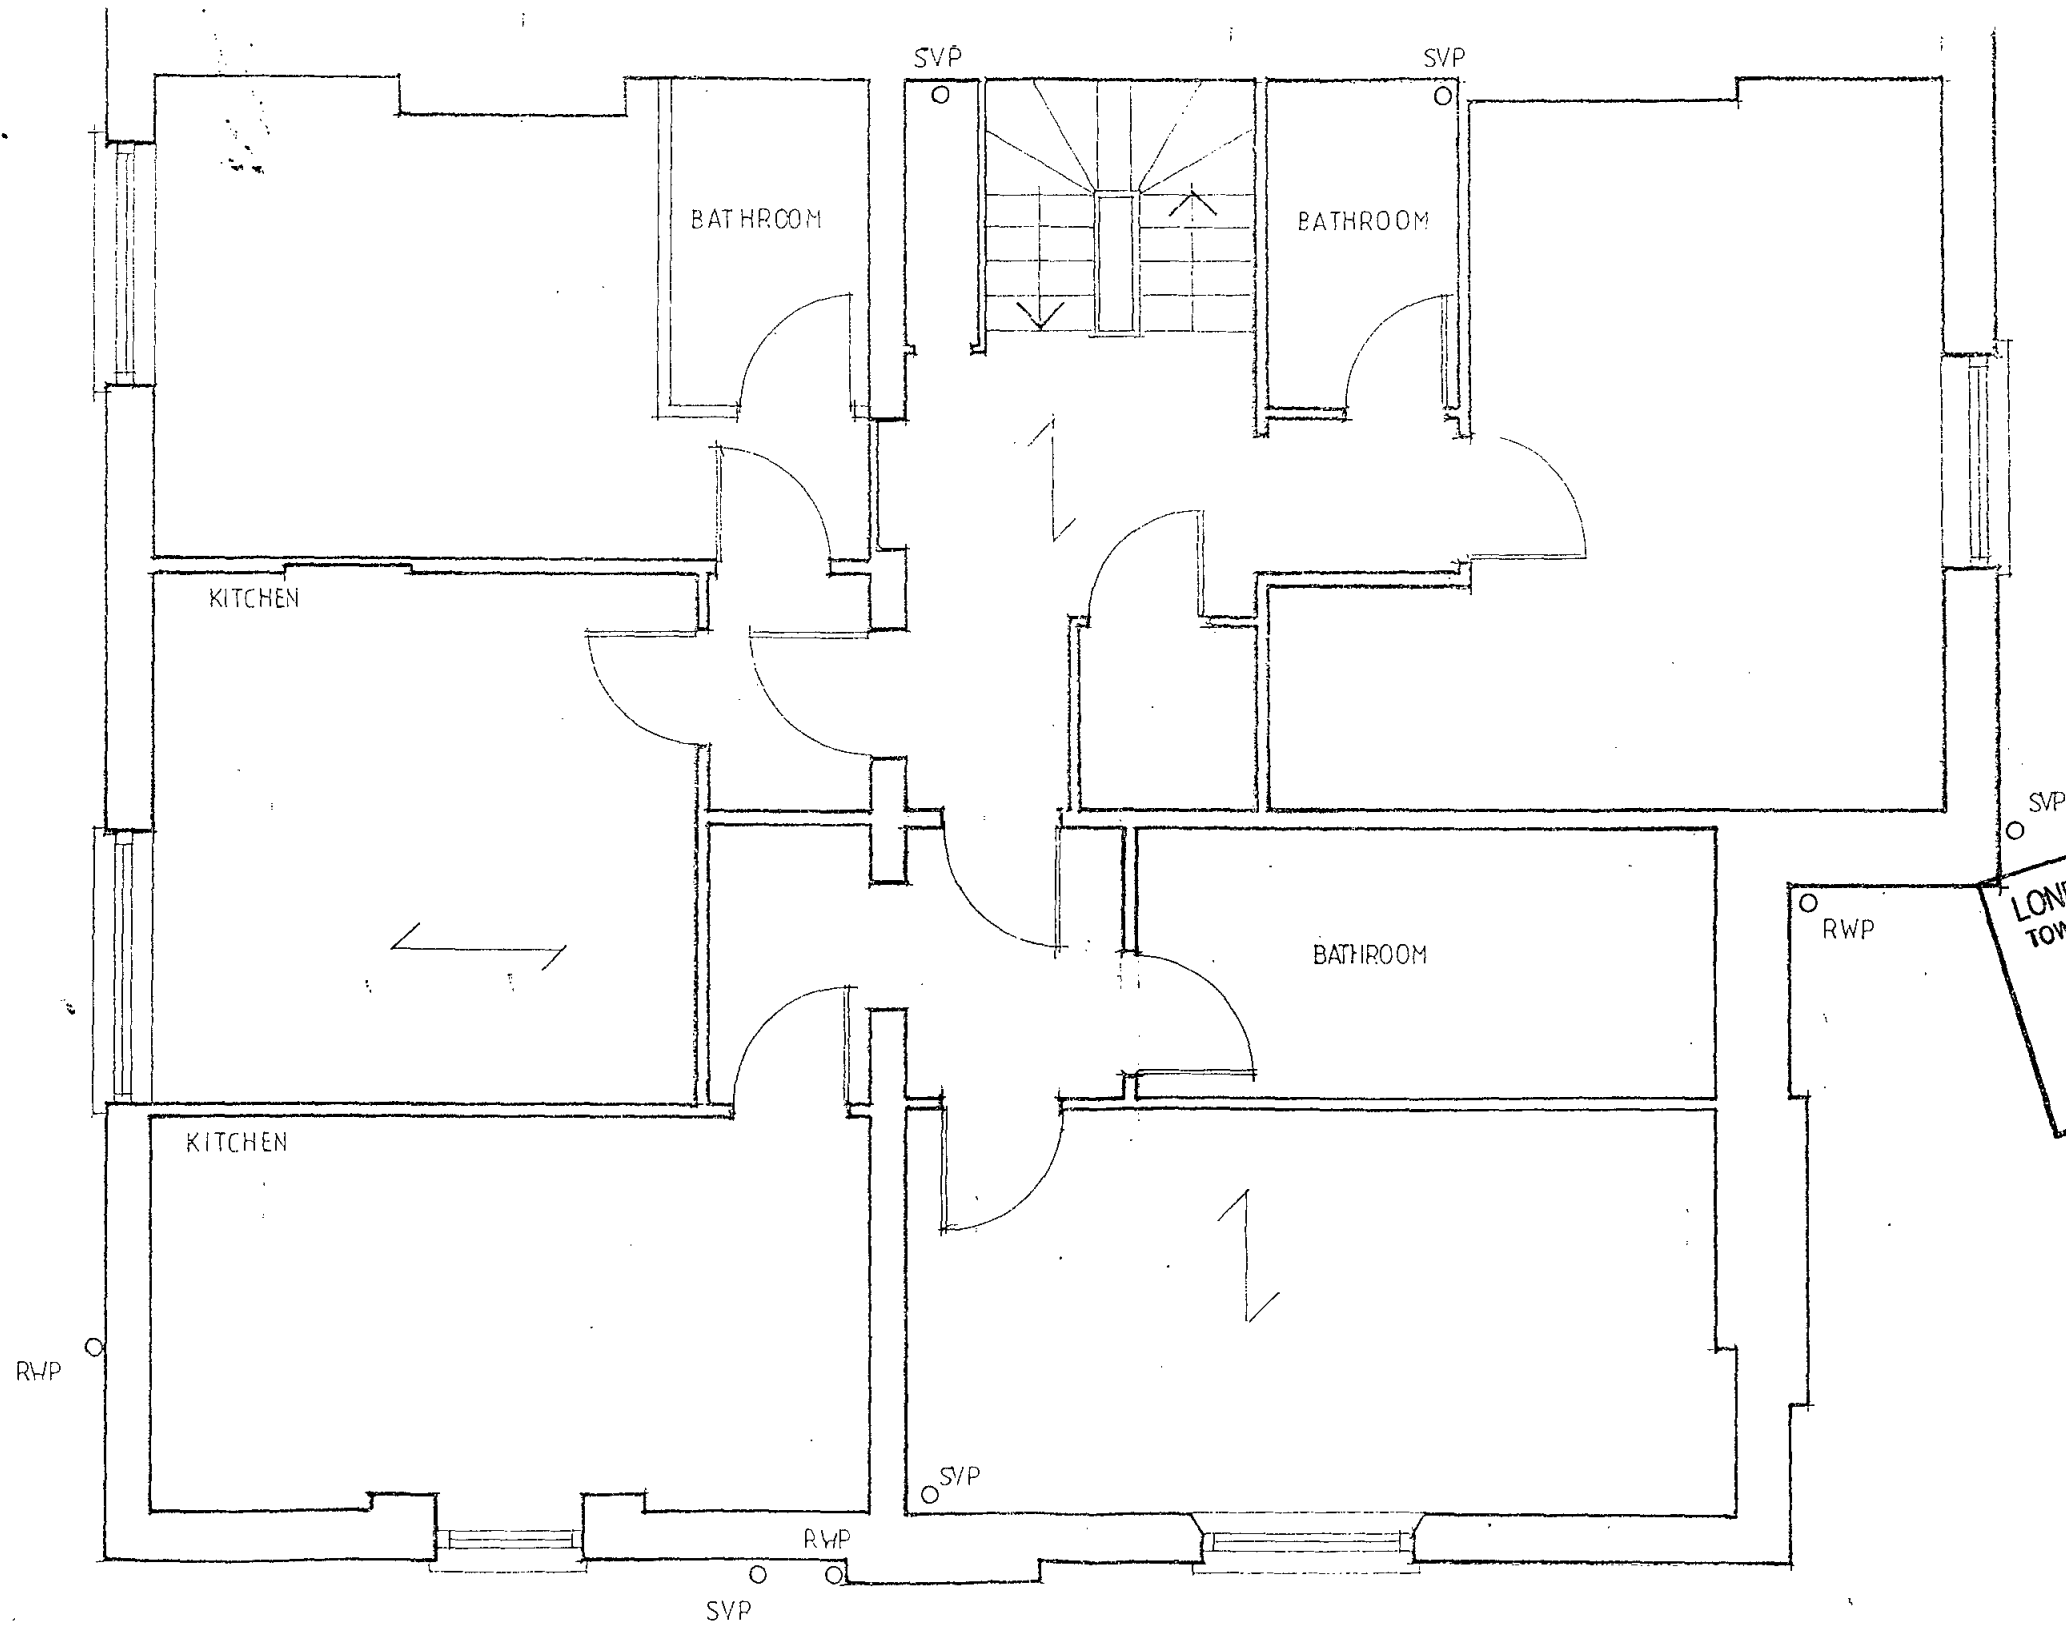

LONDON BOROUGH OF CAMDEN
TOWN AND COUNTRY PLANNING ACTS
- 2 JUL 1998
PLANS APPROVED
ON BEHALF OF THE COUNCIL

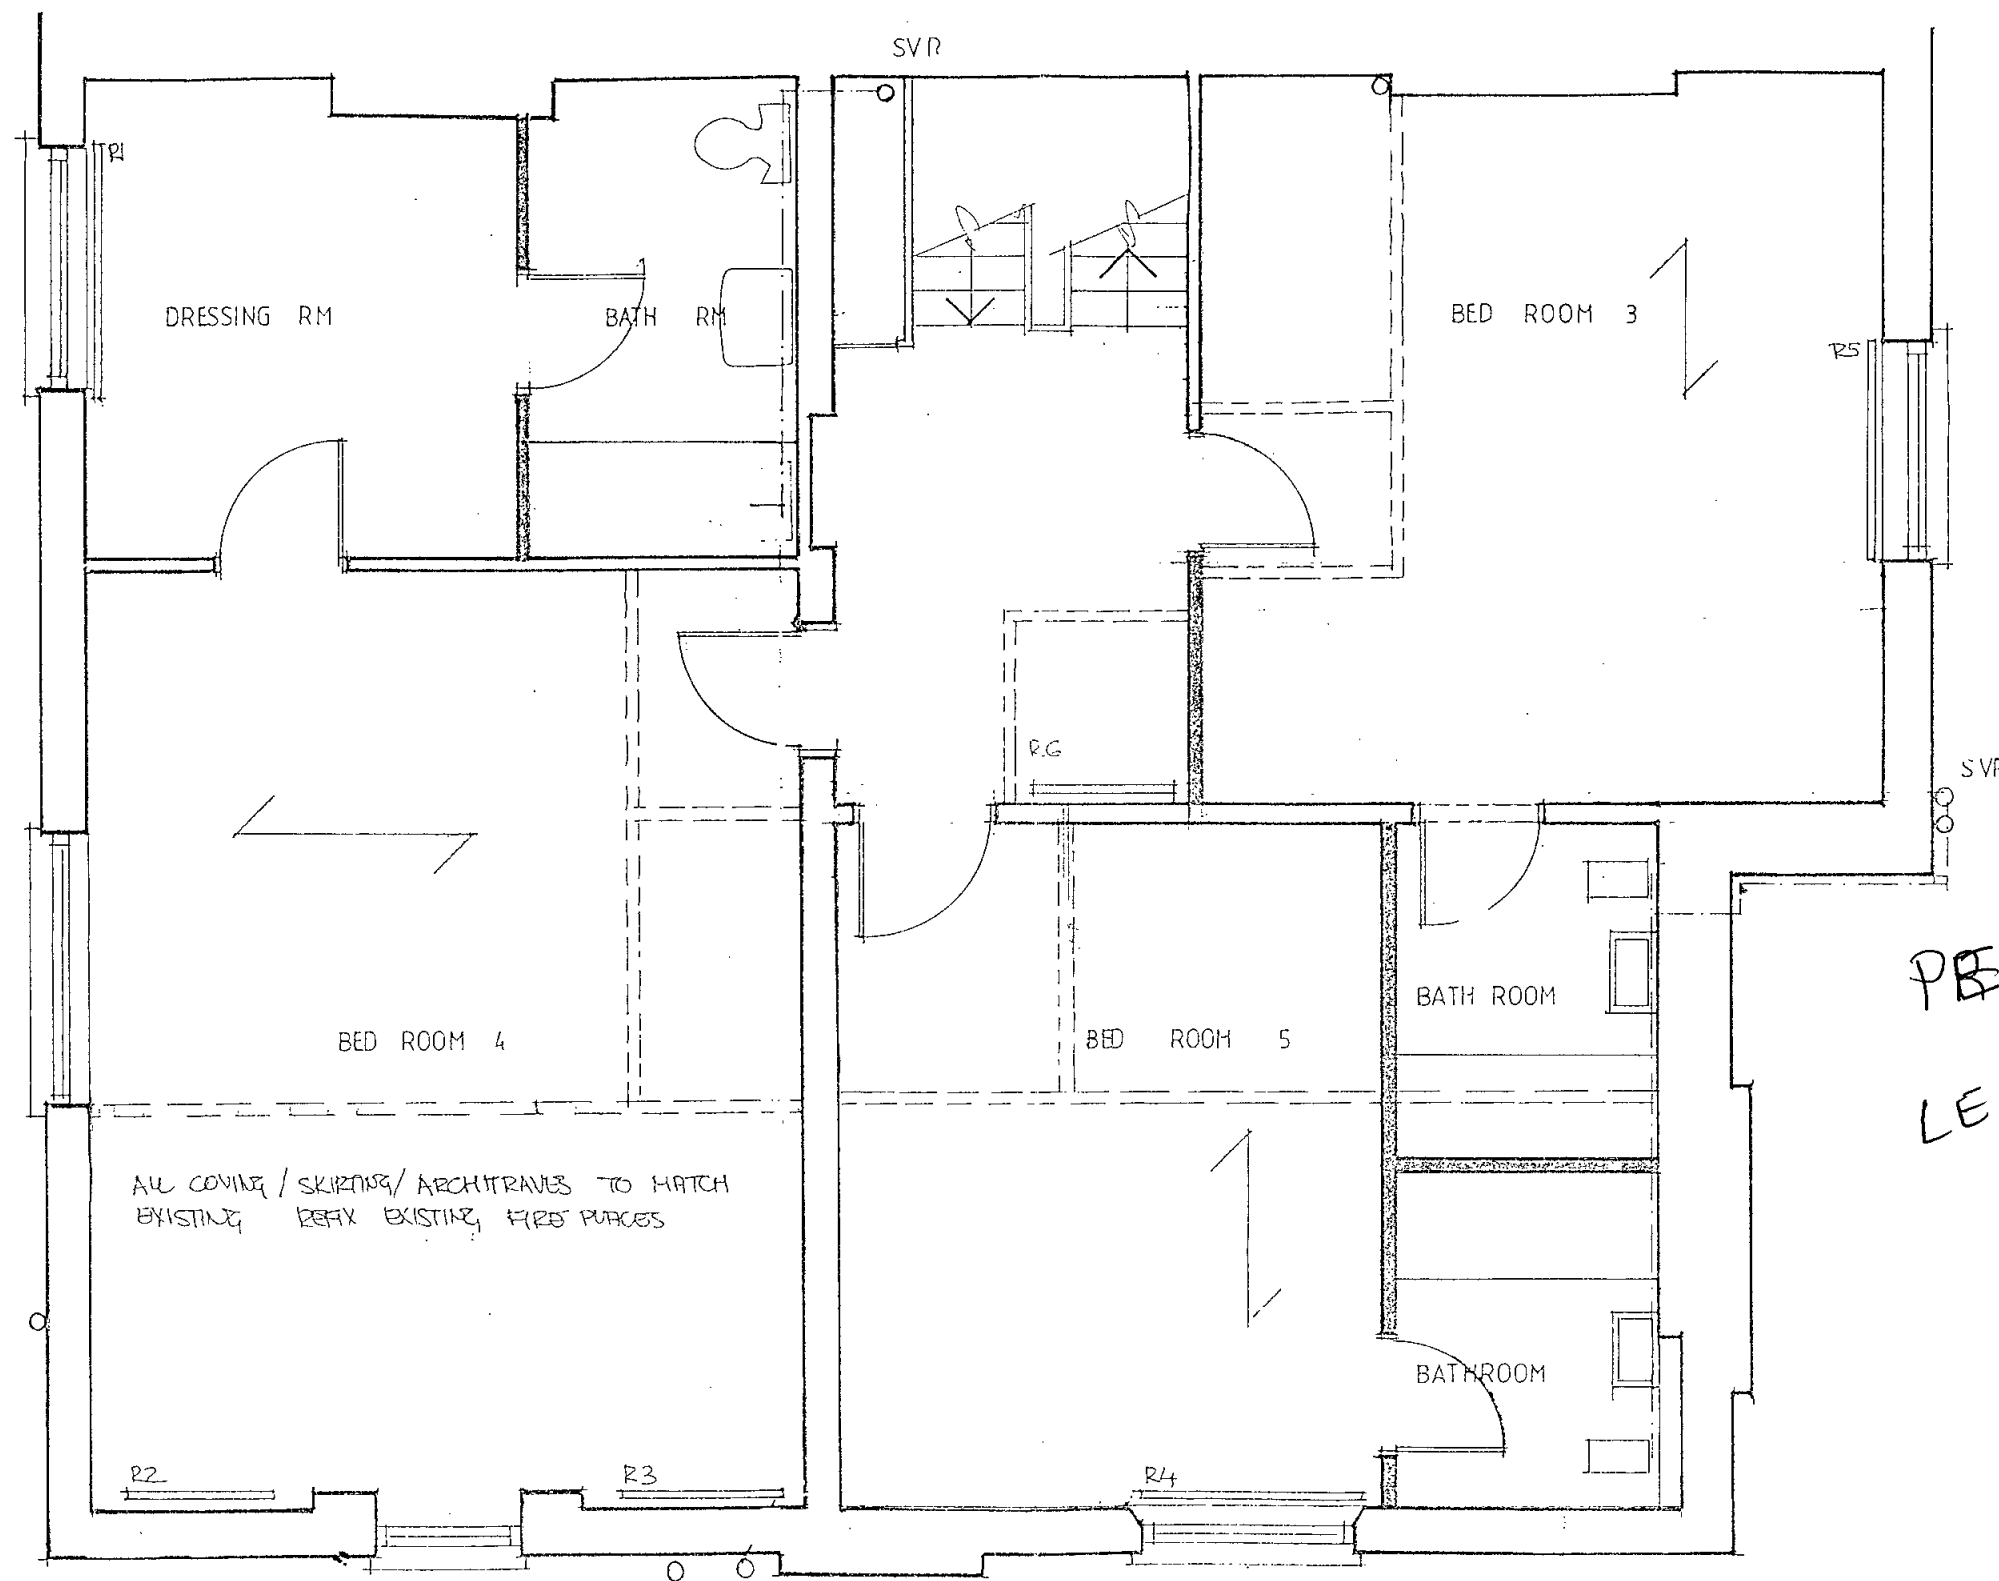

PE9800156R3
LE9800157R3

LONDON BOROUGH OF CAMDEN
TOWN AND COUNTRY PLANNING ACTS
- 2 JUL 1998
PLANS APPROVED
ON BEHALF OF THE COUNCIL


LONDON BOROUGH OF CAMDEN
ENVIRONMENT DEPT.
27 APR 1998
RECEIVED

A 2 Z Developments

4 St Marks Sq Second floor proposed

9082 q rev 3 Scale

1 to 50

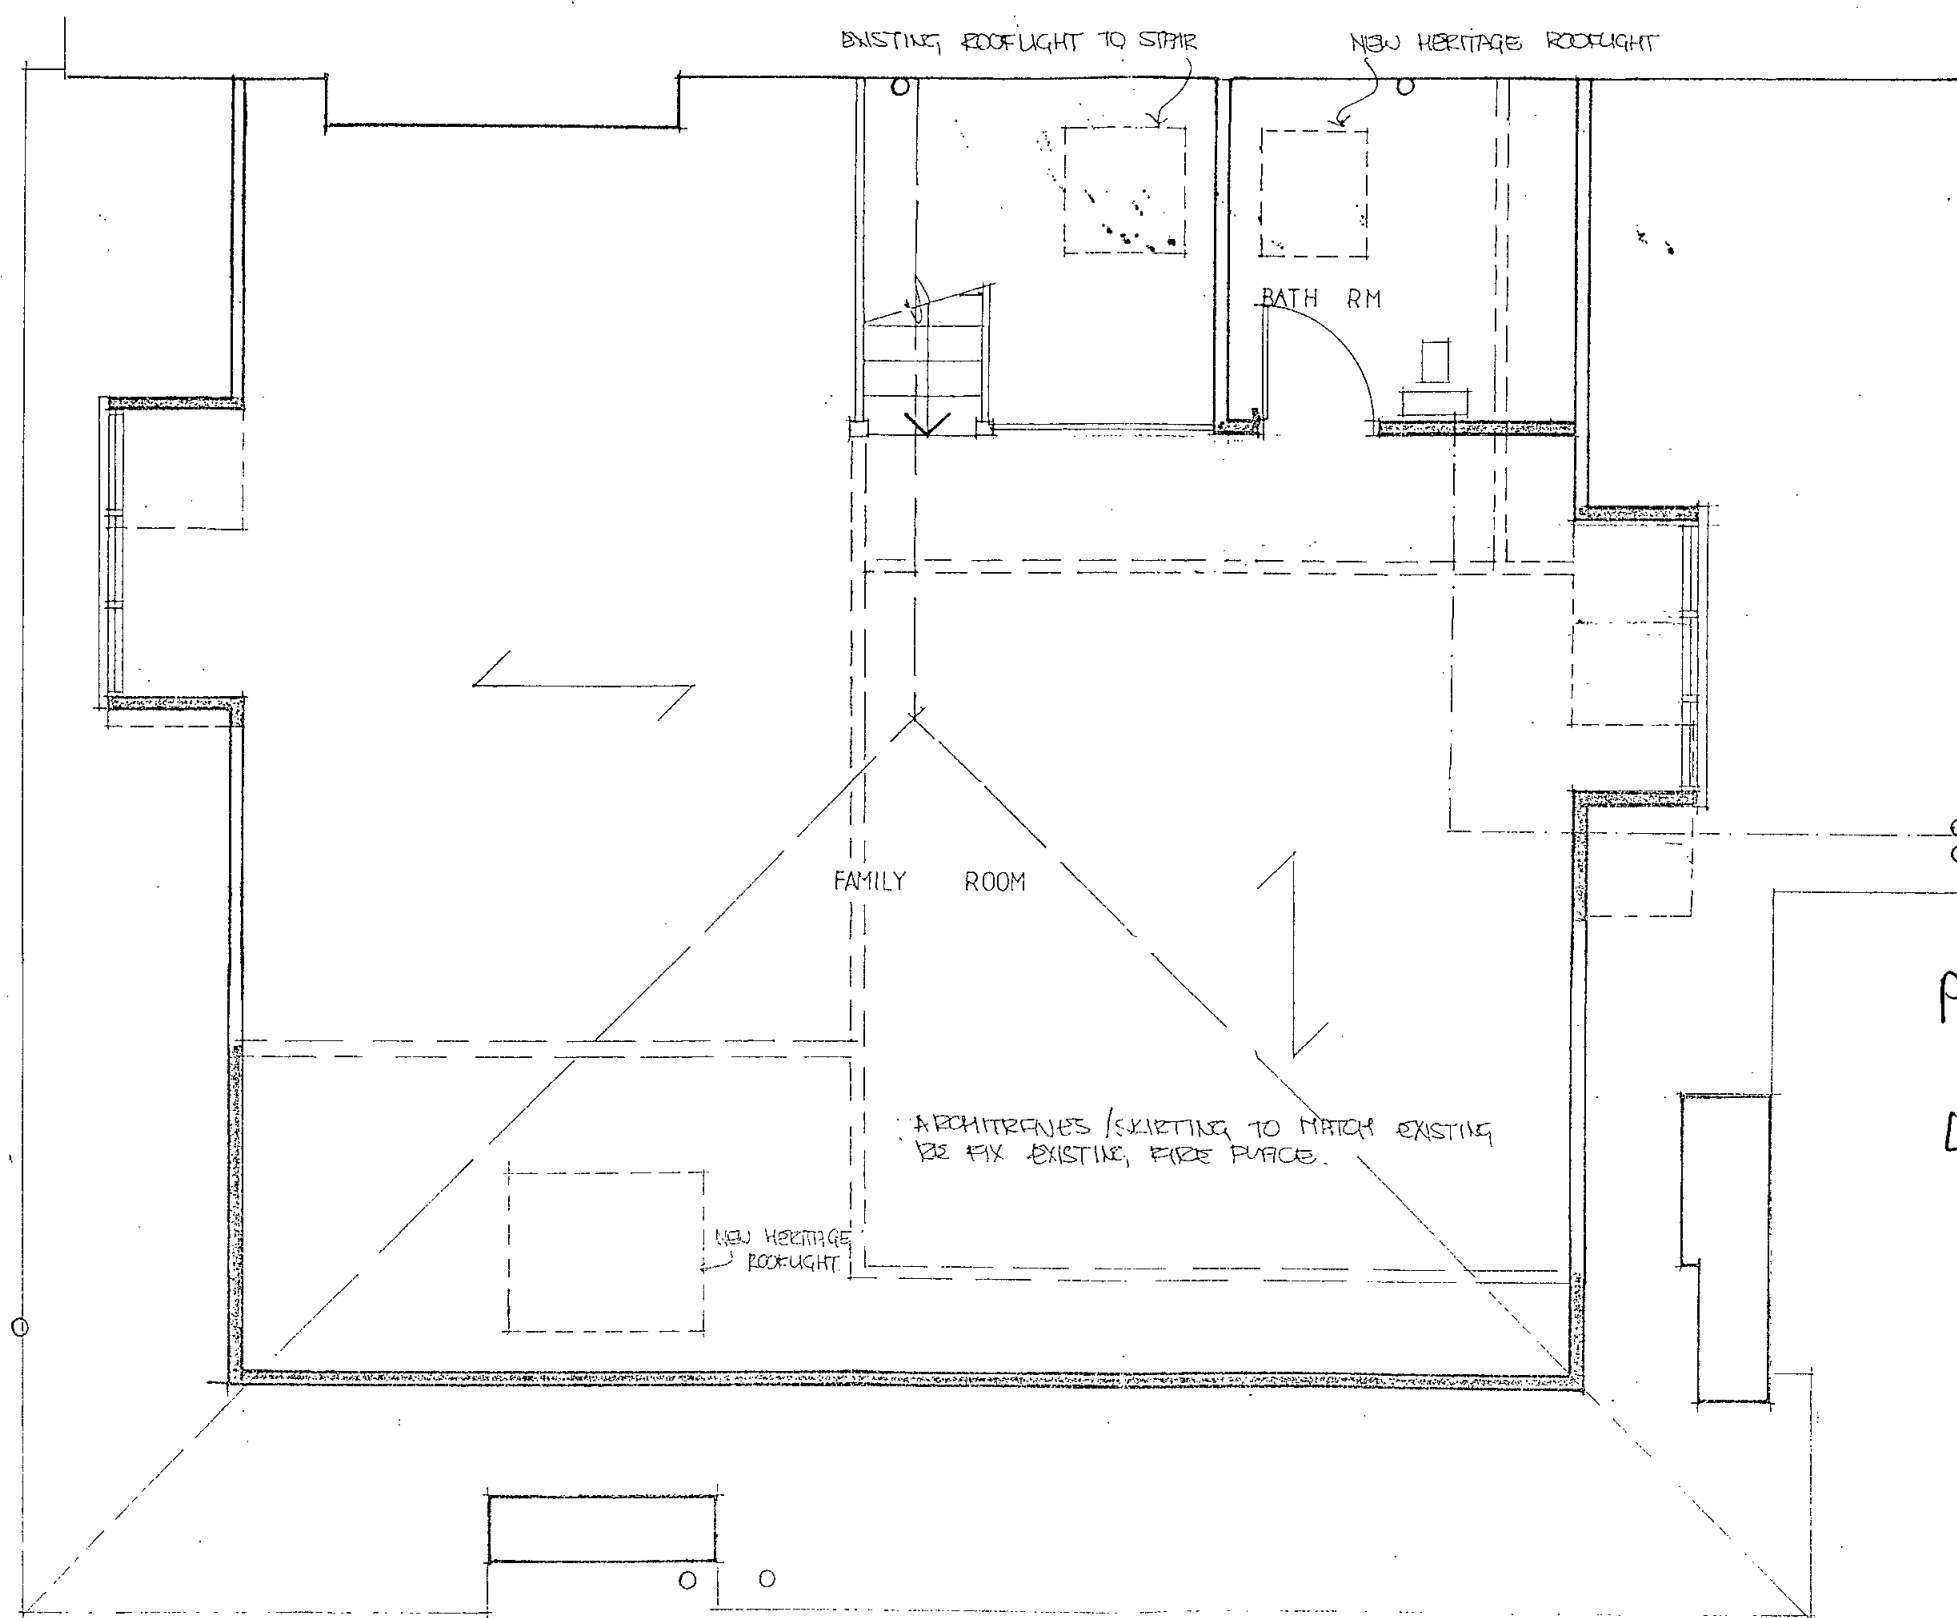

PE 9800 156R 3

LE 9800 157R 3

LONDON BOROUGH OF CAMDEN
TOWN AND COUNTRY PLANNING ACTS
- 2 JUL 1998
PLANS APPROVED
ON BEHALF OF THE COUNCIL

LONDON BOROUGH OF CAMDEN
ENVIRONMENT DEPT.
27 APR 1998
RECEIVED

A 2 Z Developments

4 St MarksSq Third floor proposed

9082-10 rev.3 Scale 1 to 50




A 2 Z Developments

4 St Marks Sq Rear elevation existing

9082-13 rev B

Scale 1 to 50

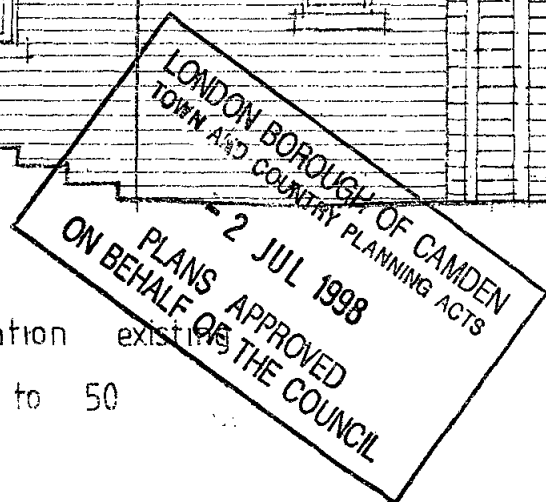

PE 9800156R2

LE 9800157R2


A 2 Z Developments

4 St Marks Sq Third floor existing


90825rev Scale 1 to 50

P9800 156 R3

L9800 157 R3

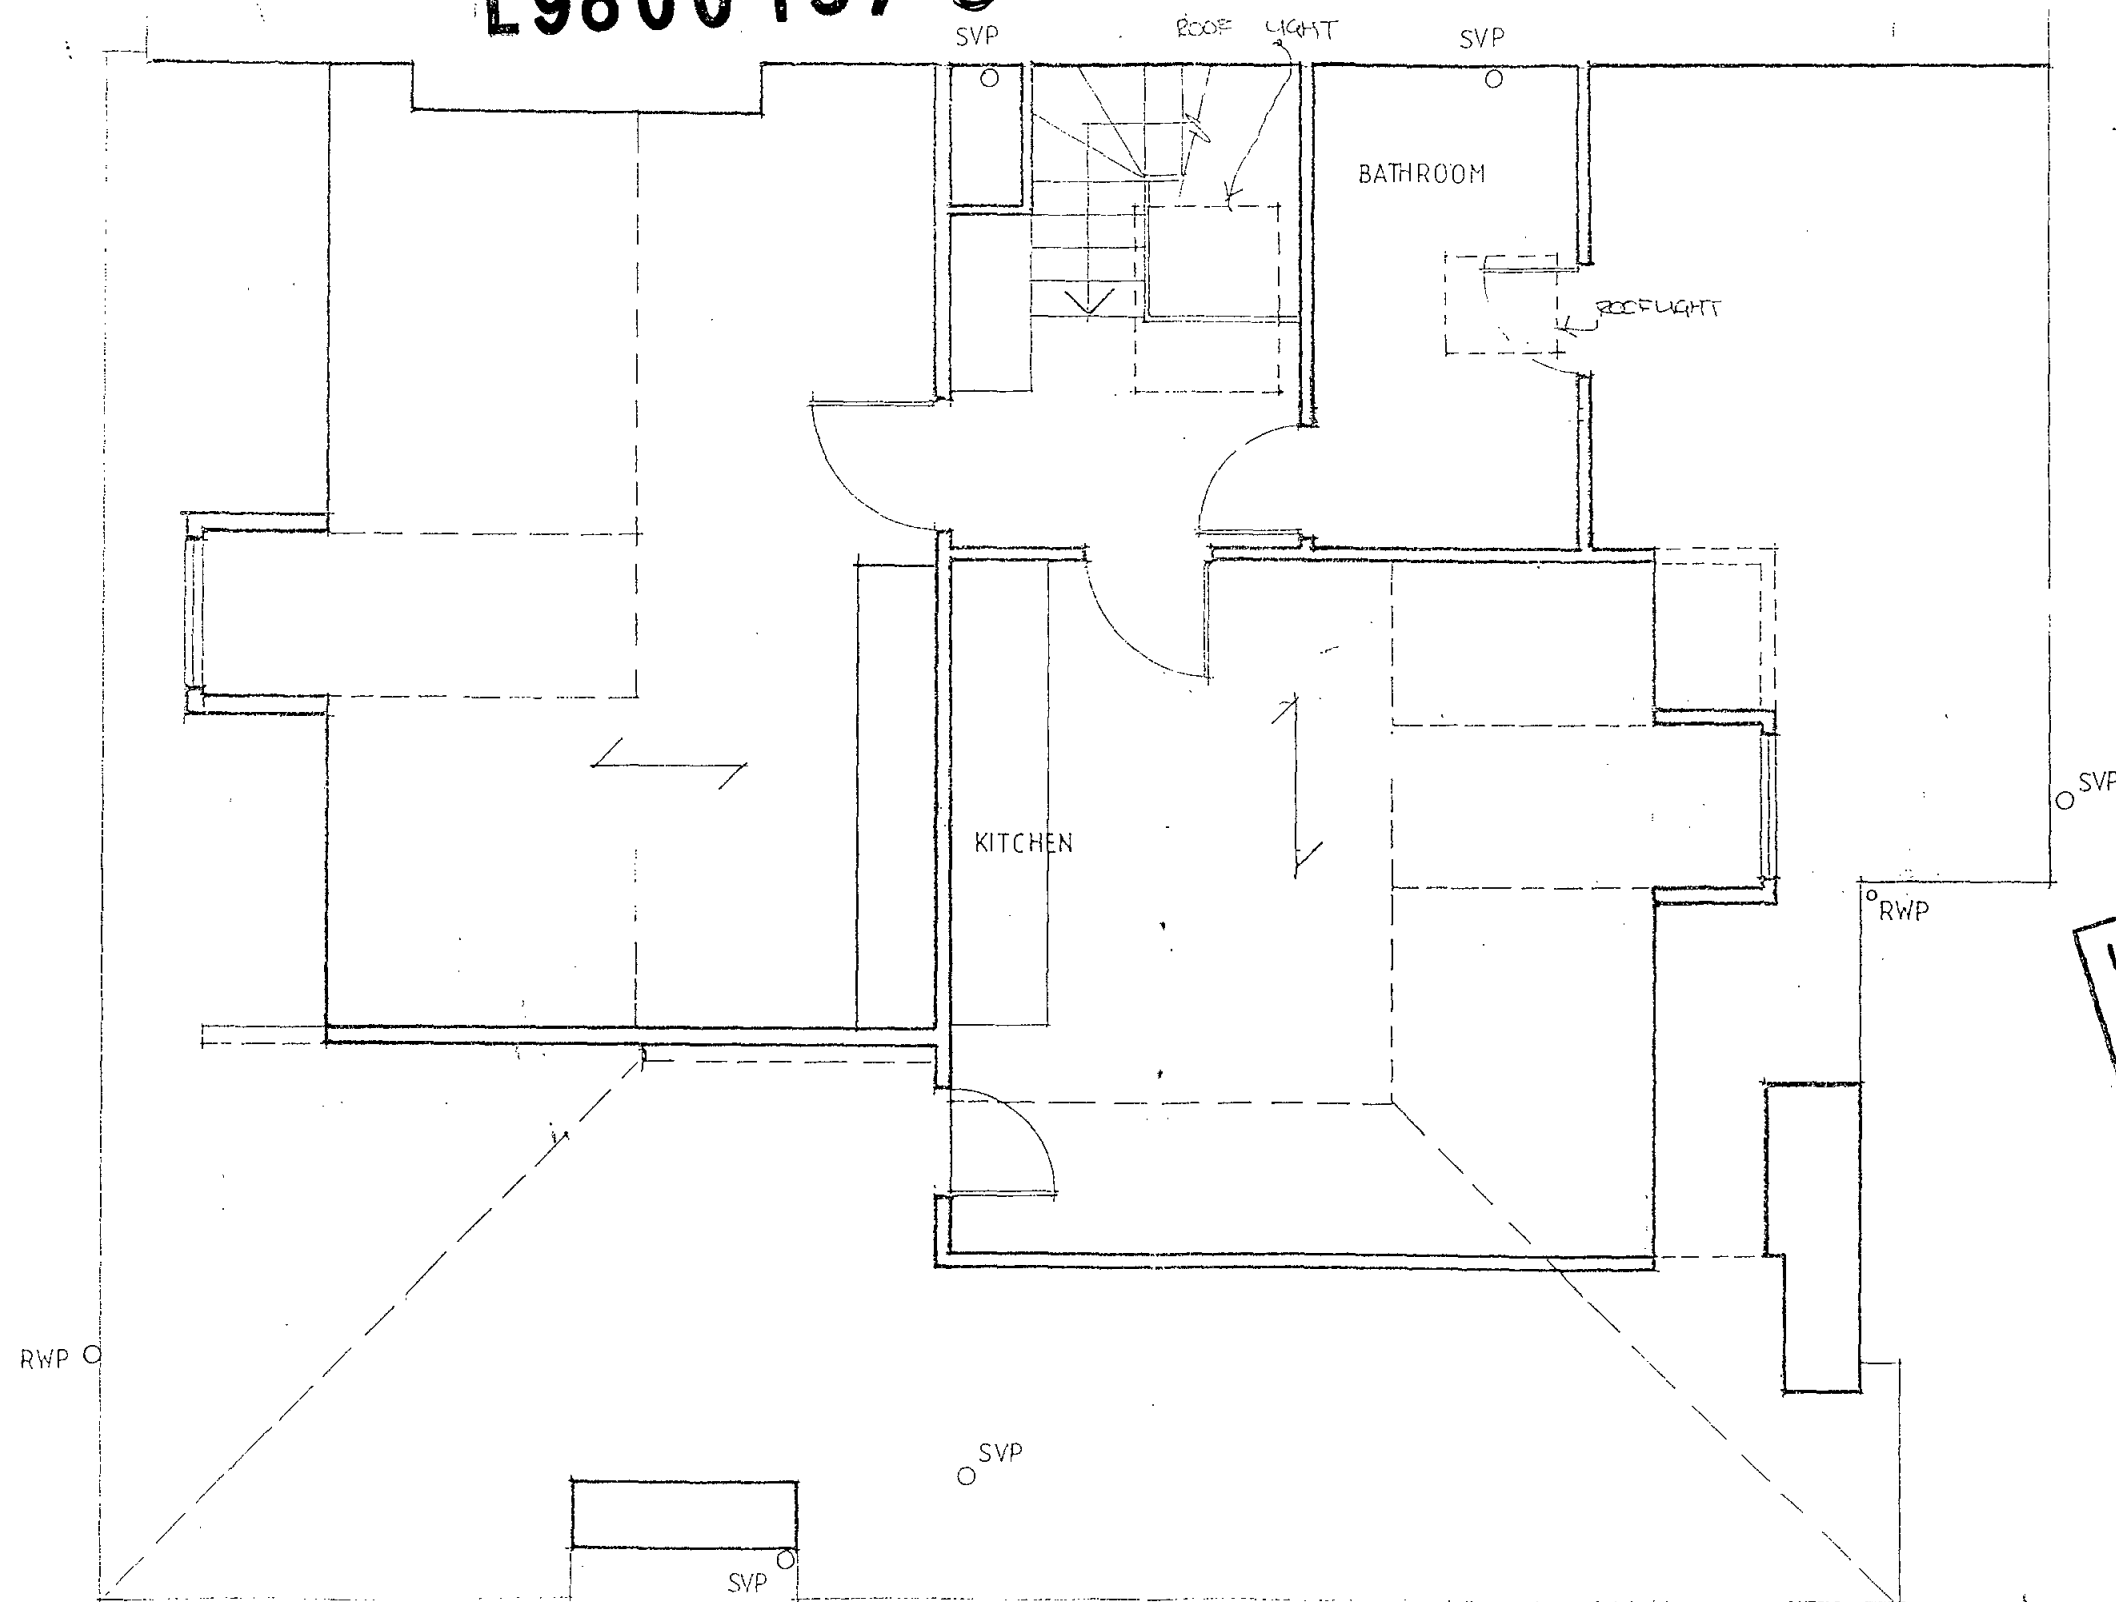

LONDON BOROUGH OF CAMDEN
TOWN AND COUNTRY PLANNING ACTS
- 2 JUL 1998
PLANS APPROVED
ON BEHALF OF THE COUNCIL

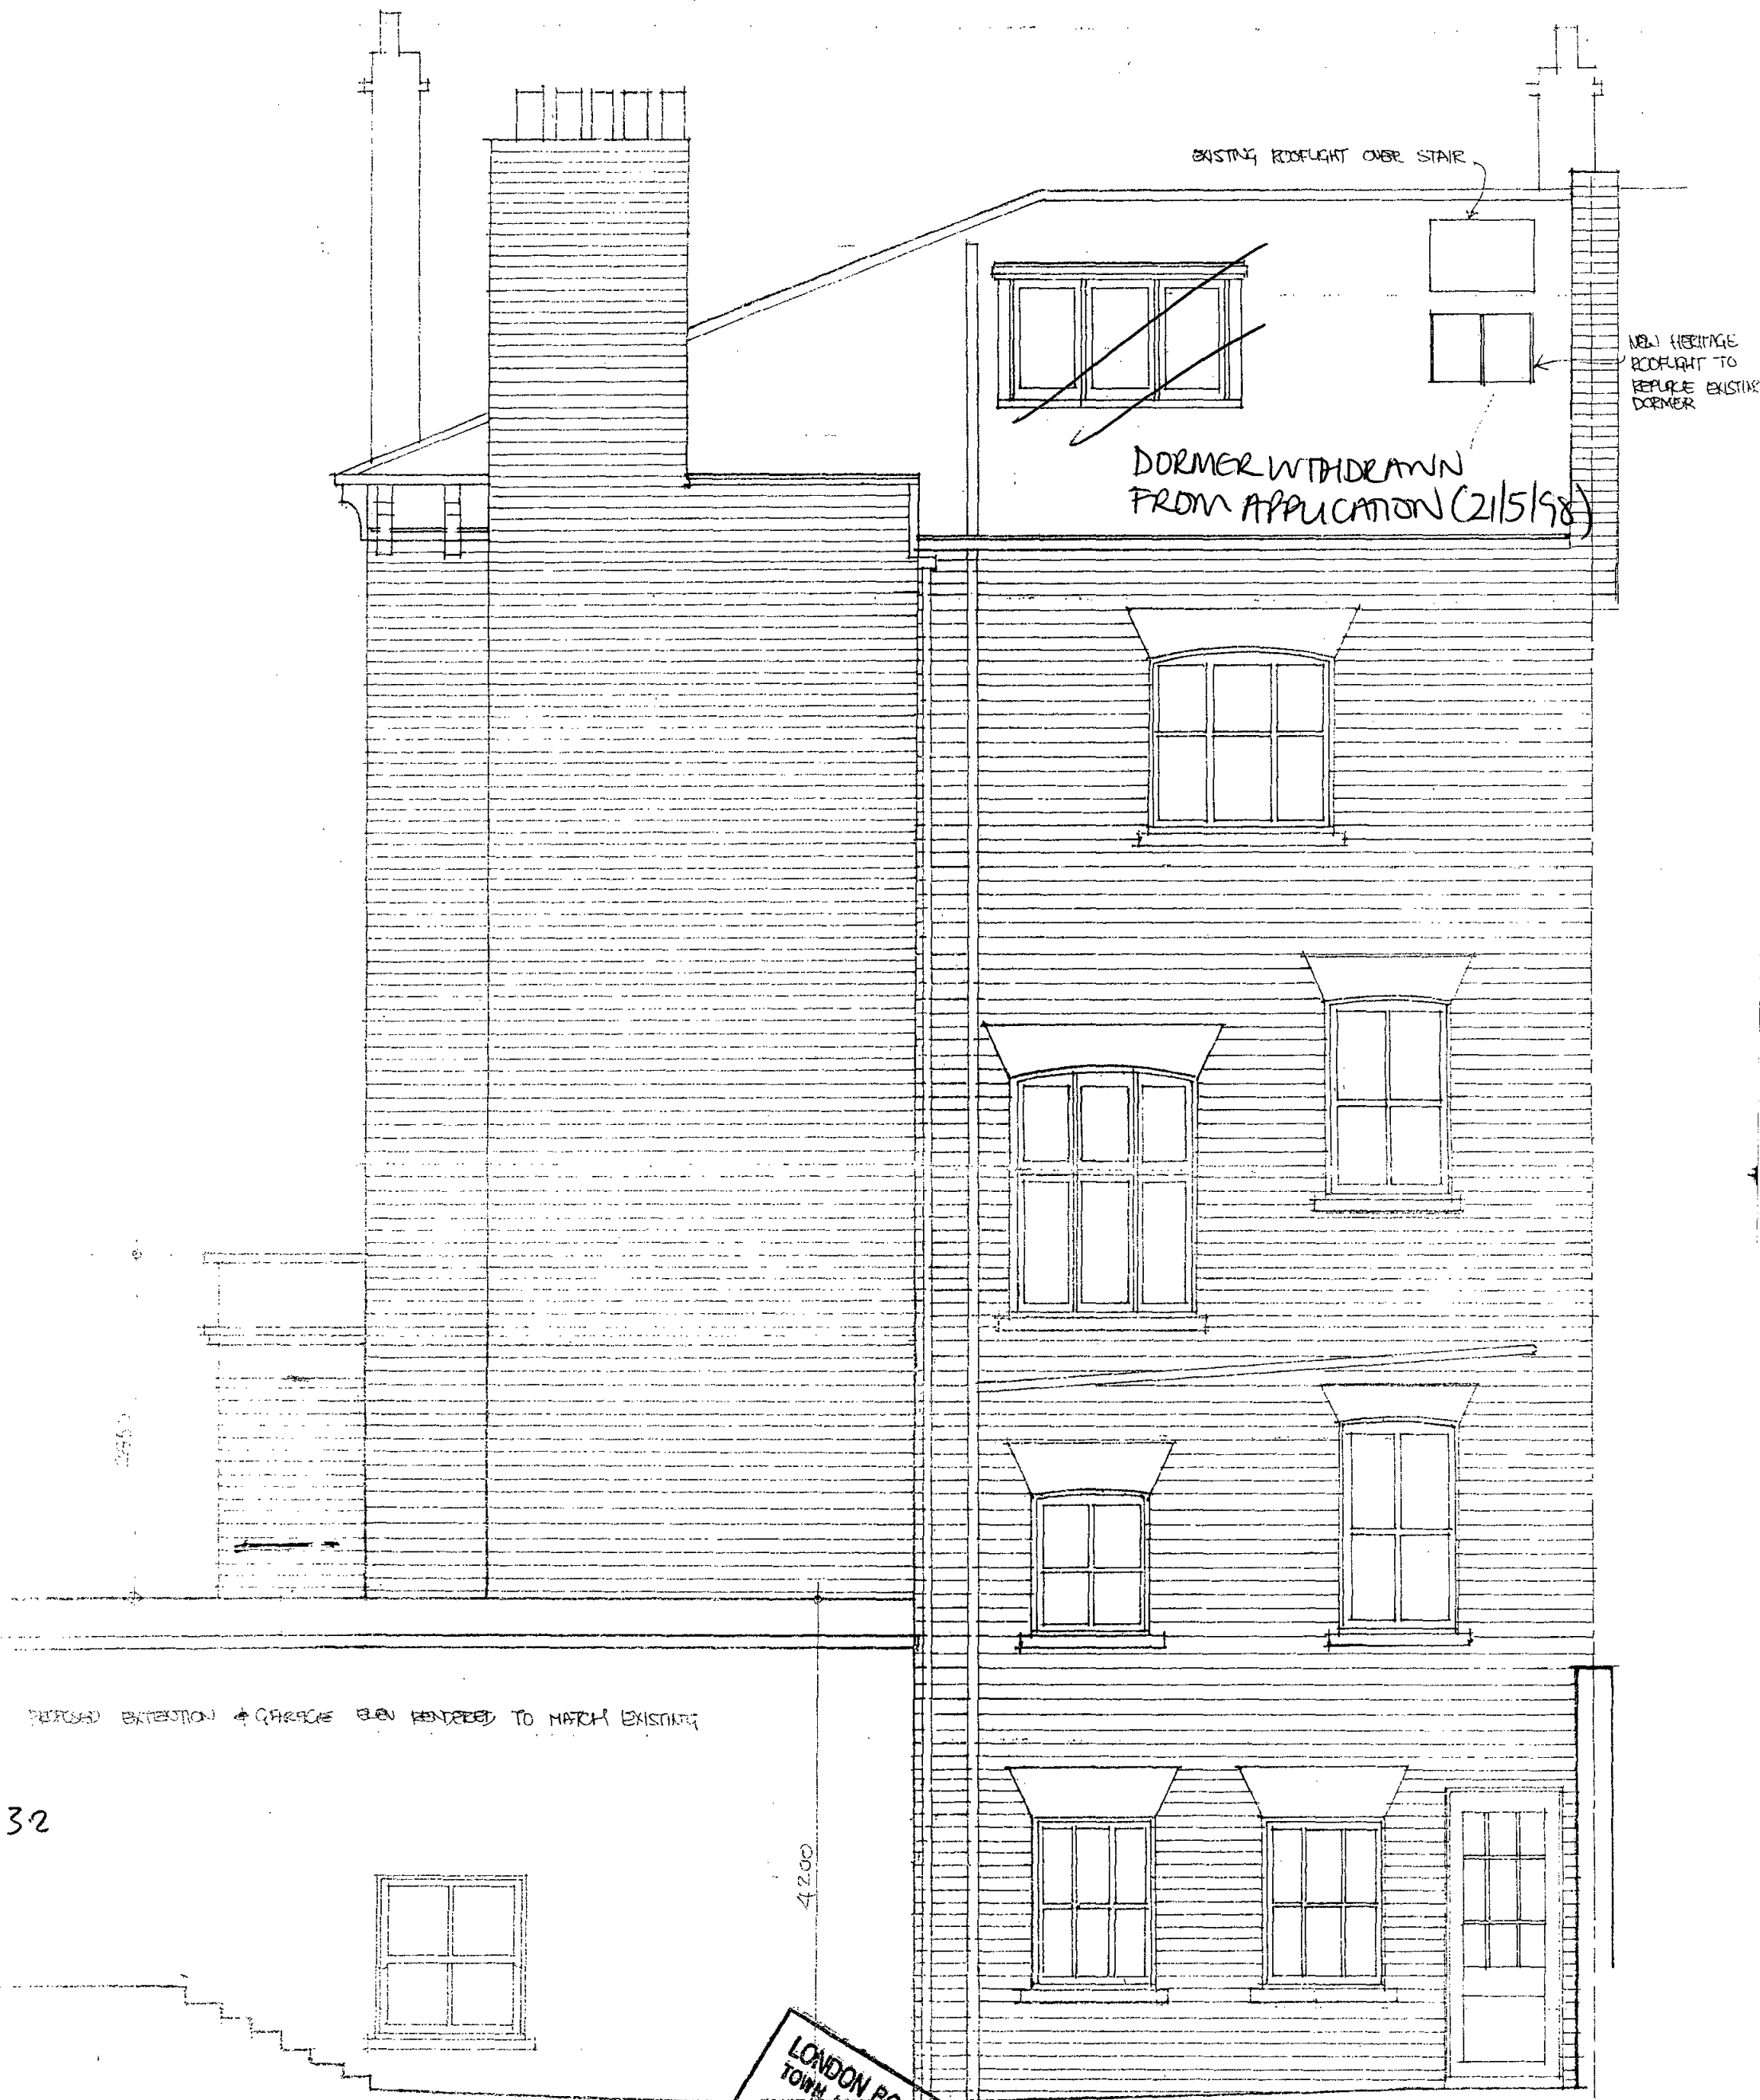

A 2 Z Developments

4 St Marks Sq Rear elevation

908246 rev 4

Scale 1 to 50

LONDON BOROUGH OF CAMDEN
TOWN AND COUNTRY PLANNING ACTS
- 2 JUL 1998
PLANS APPROVED
ON BEHALF OF THE COUNCIL

PE 9800156R2

LE 9800157R2

A 2 Z Developments


4 St Marks Sq Lower ground existing

9082-1 rev

Scale 1 to 50

P9800156 R2

L9800157 R3

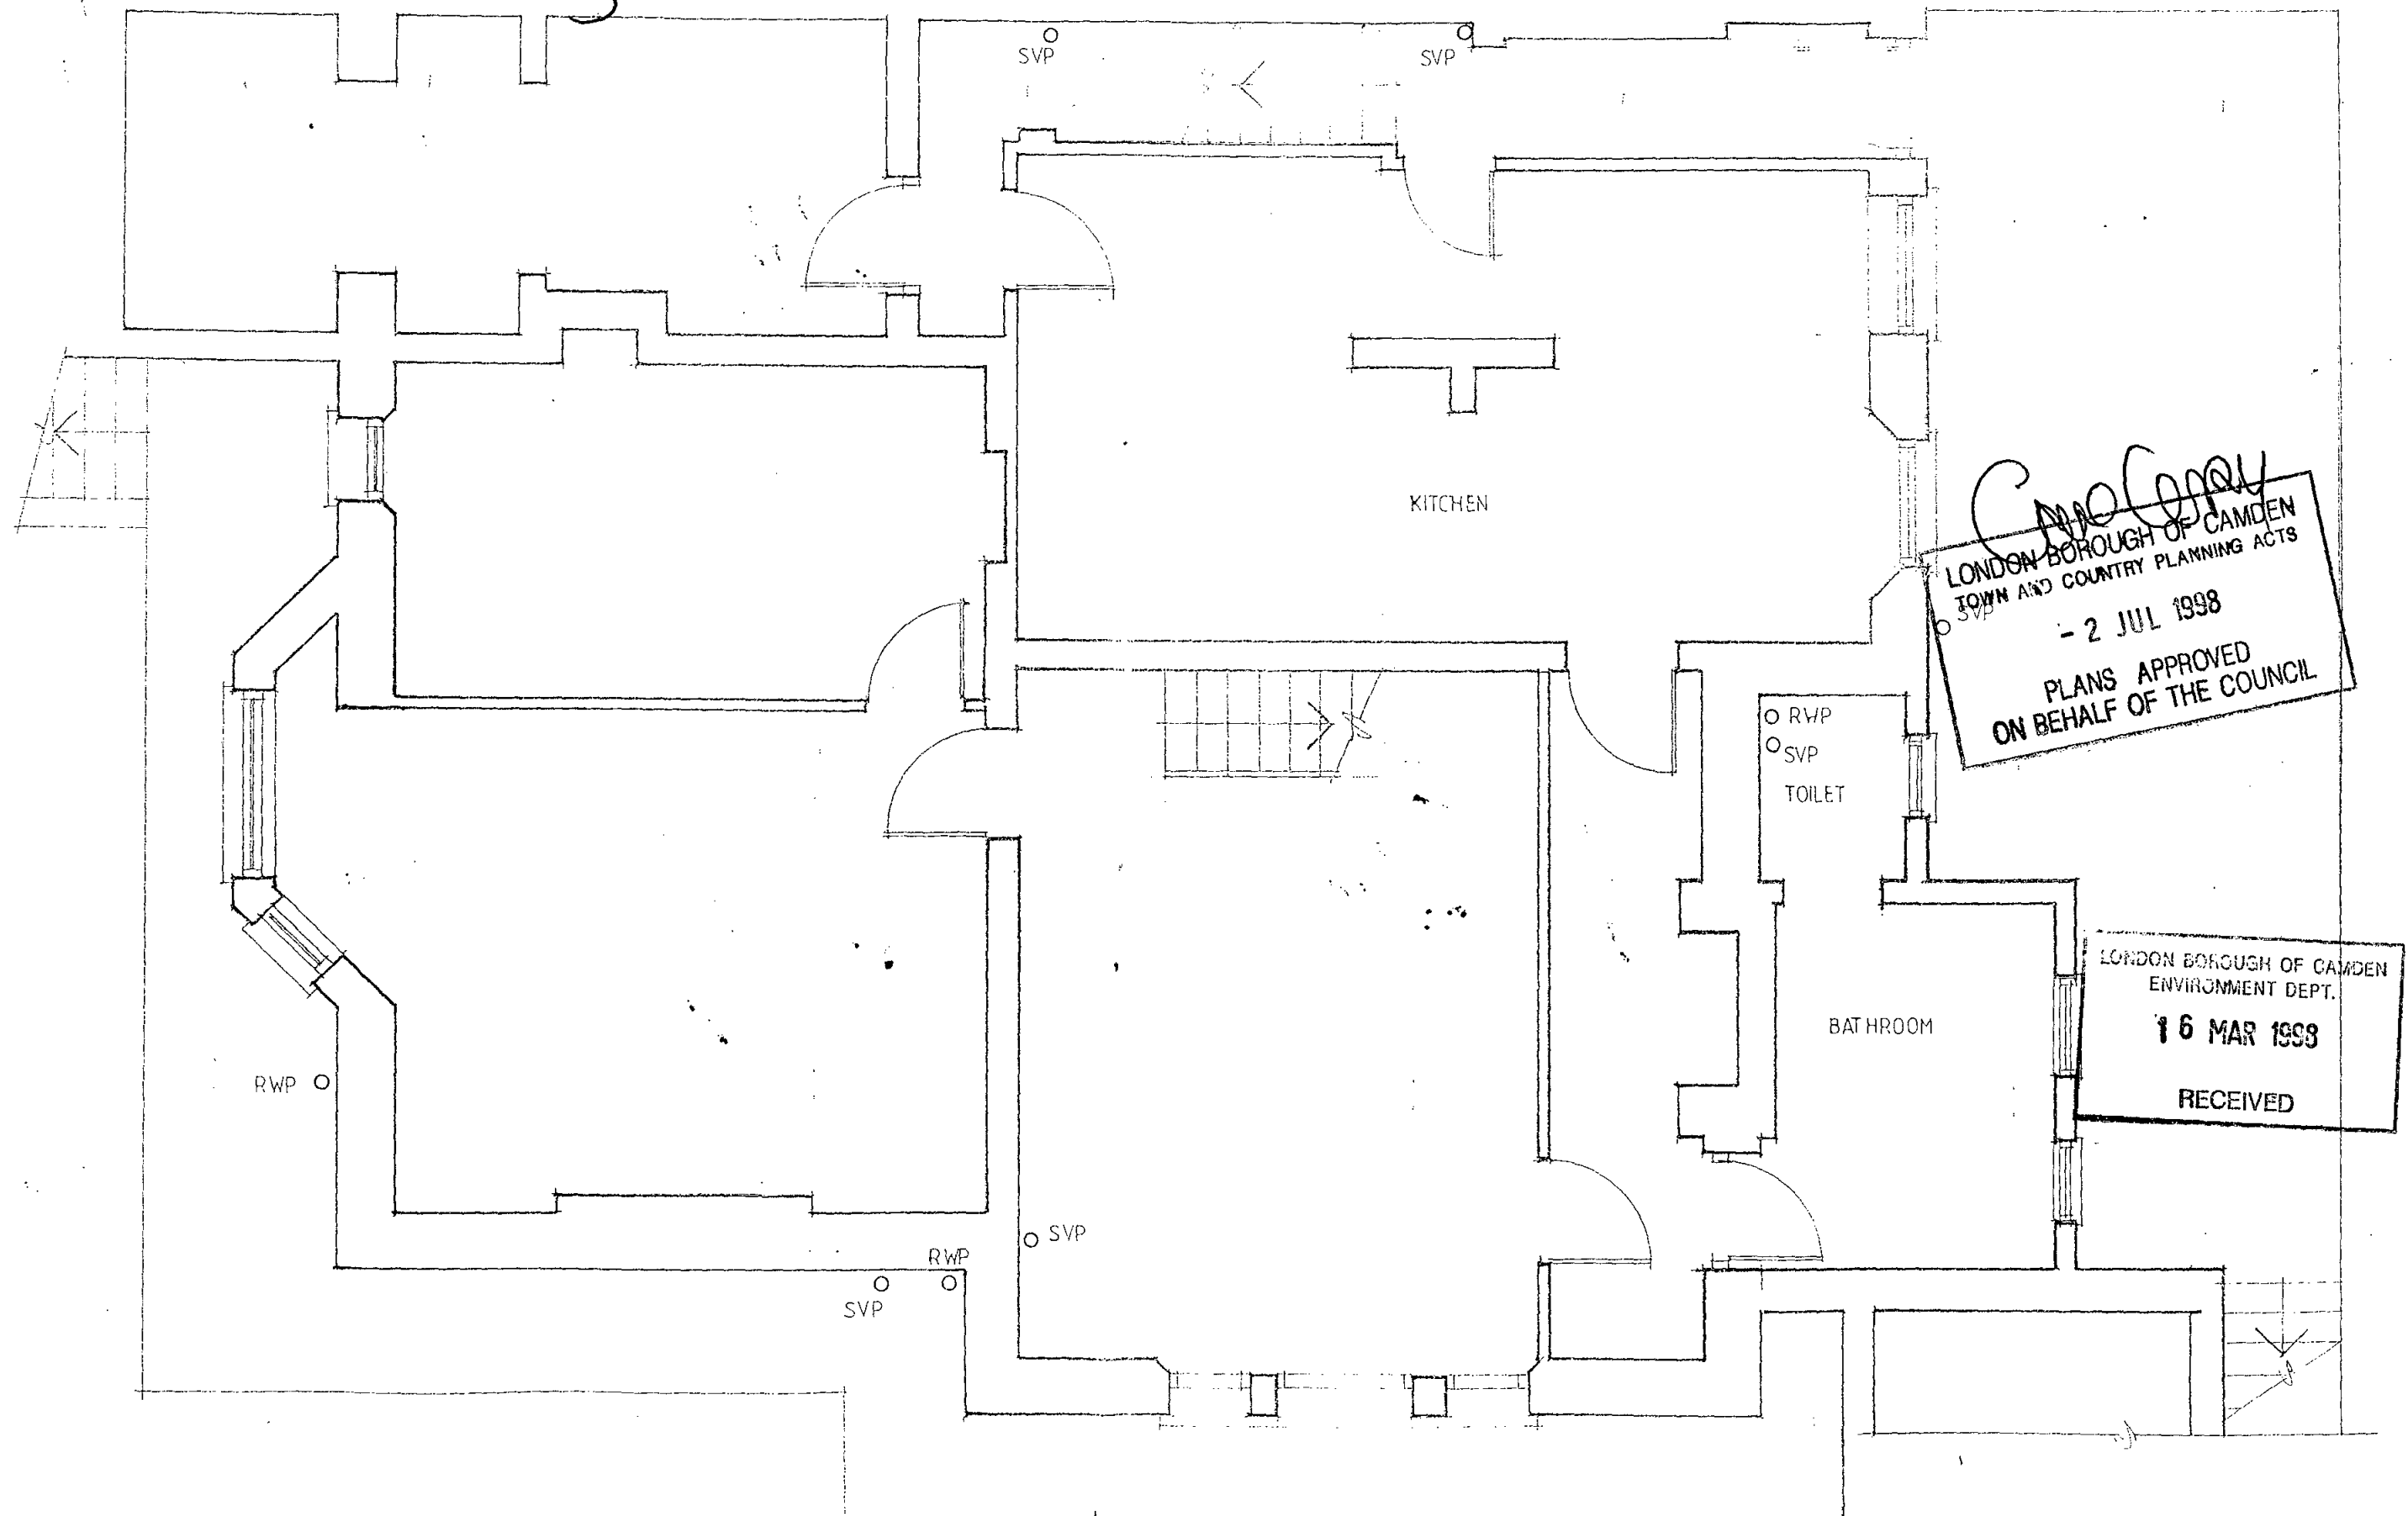

MacCormac
LONDON BOROUGH OF CAMDEN
TOWN AND COUNTRY PLANNING ACTS
- 2 JUL 1998
PLANS APPROVED
ON BEHALF OF THE COUNCIL

LONDON BOROUGH OF CAMDEN
ENVIRONMENT DEPT.
16 MAR 1998
RECEIVED




A 2 Z Developments

4 St Marks Sq Front elevation


9082-II rev 6

Scale 1 to 50

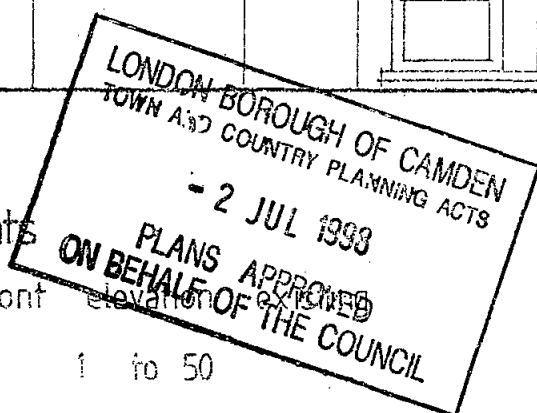

PE 9800156R3


LE 9800157R3

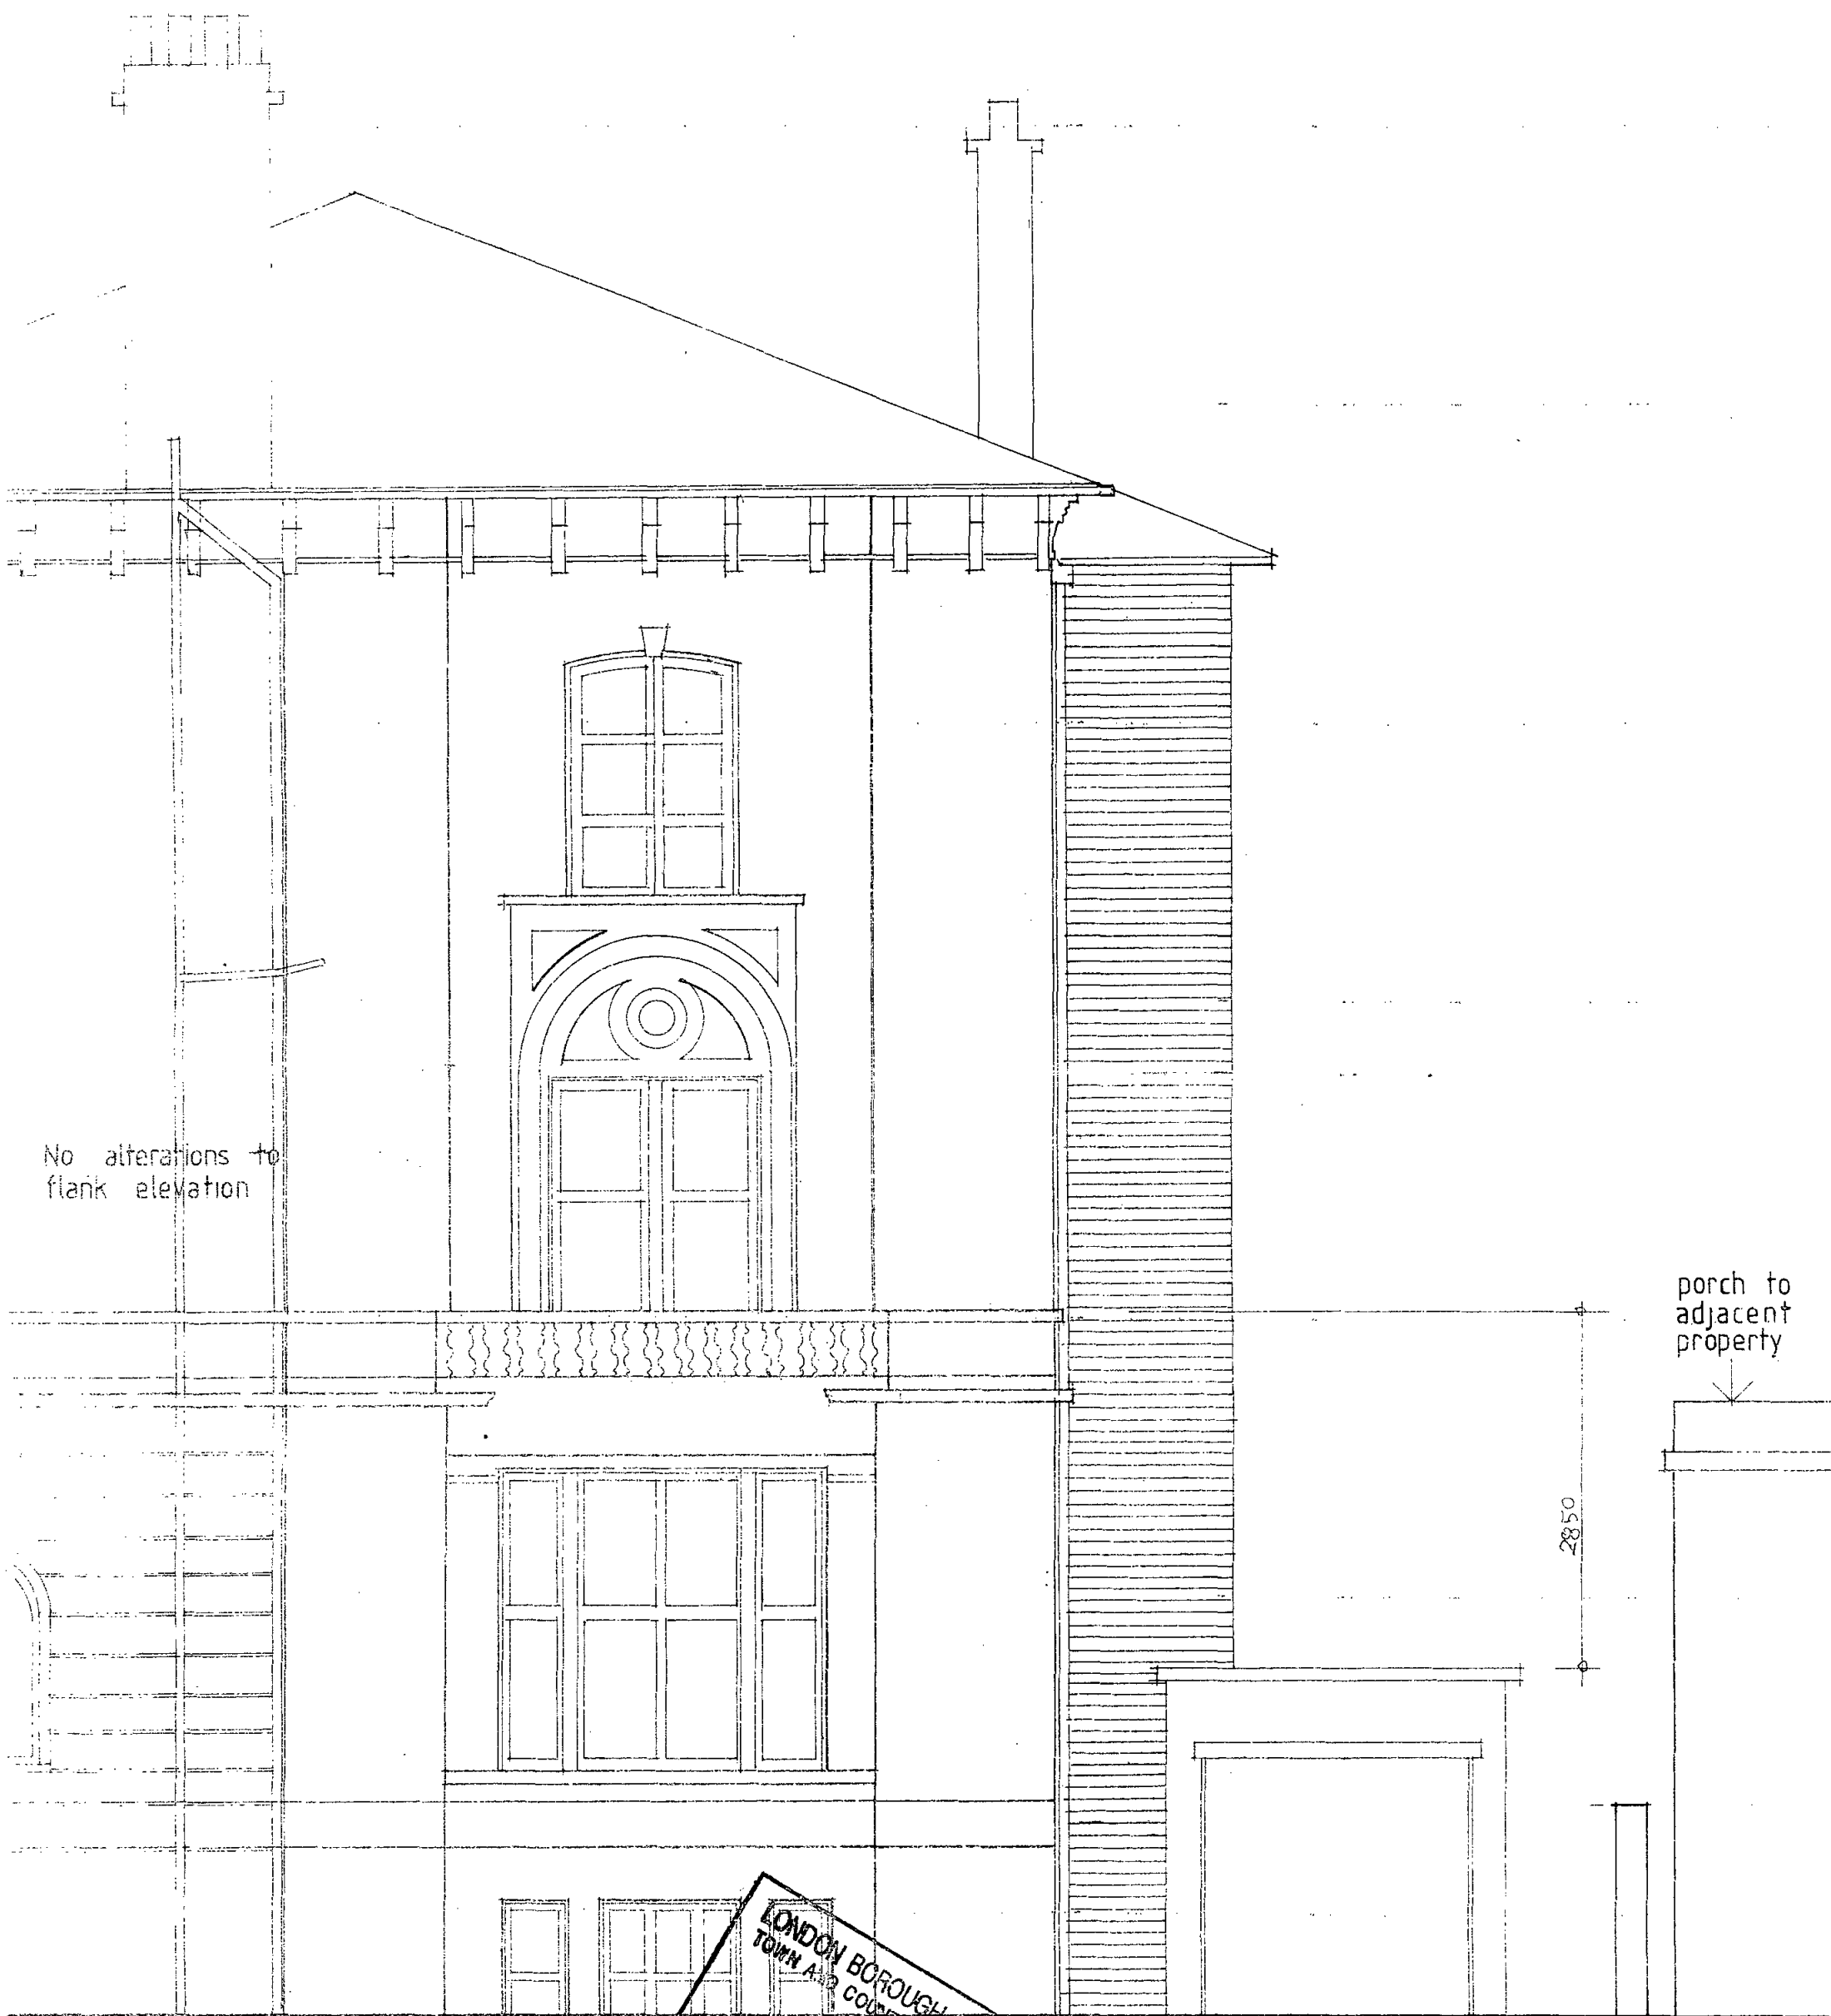

A 2 Z Developments

4 St Marks Sq Elevation to Princess Rd

9082-12 rev B Scale 1 to 50

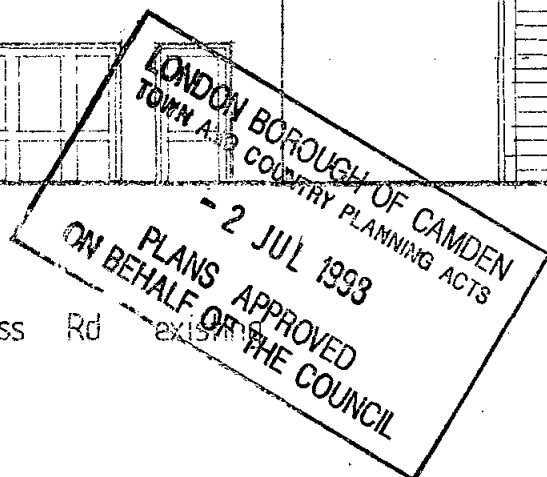

PE 9800156R2

LE 9800157R2