


Site Location plan - Scale 1:10@A1

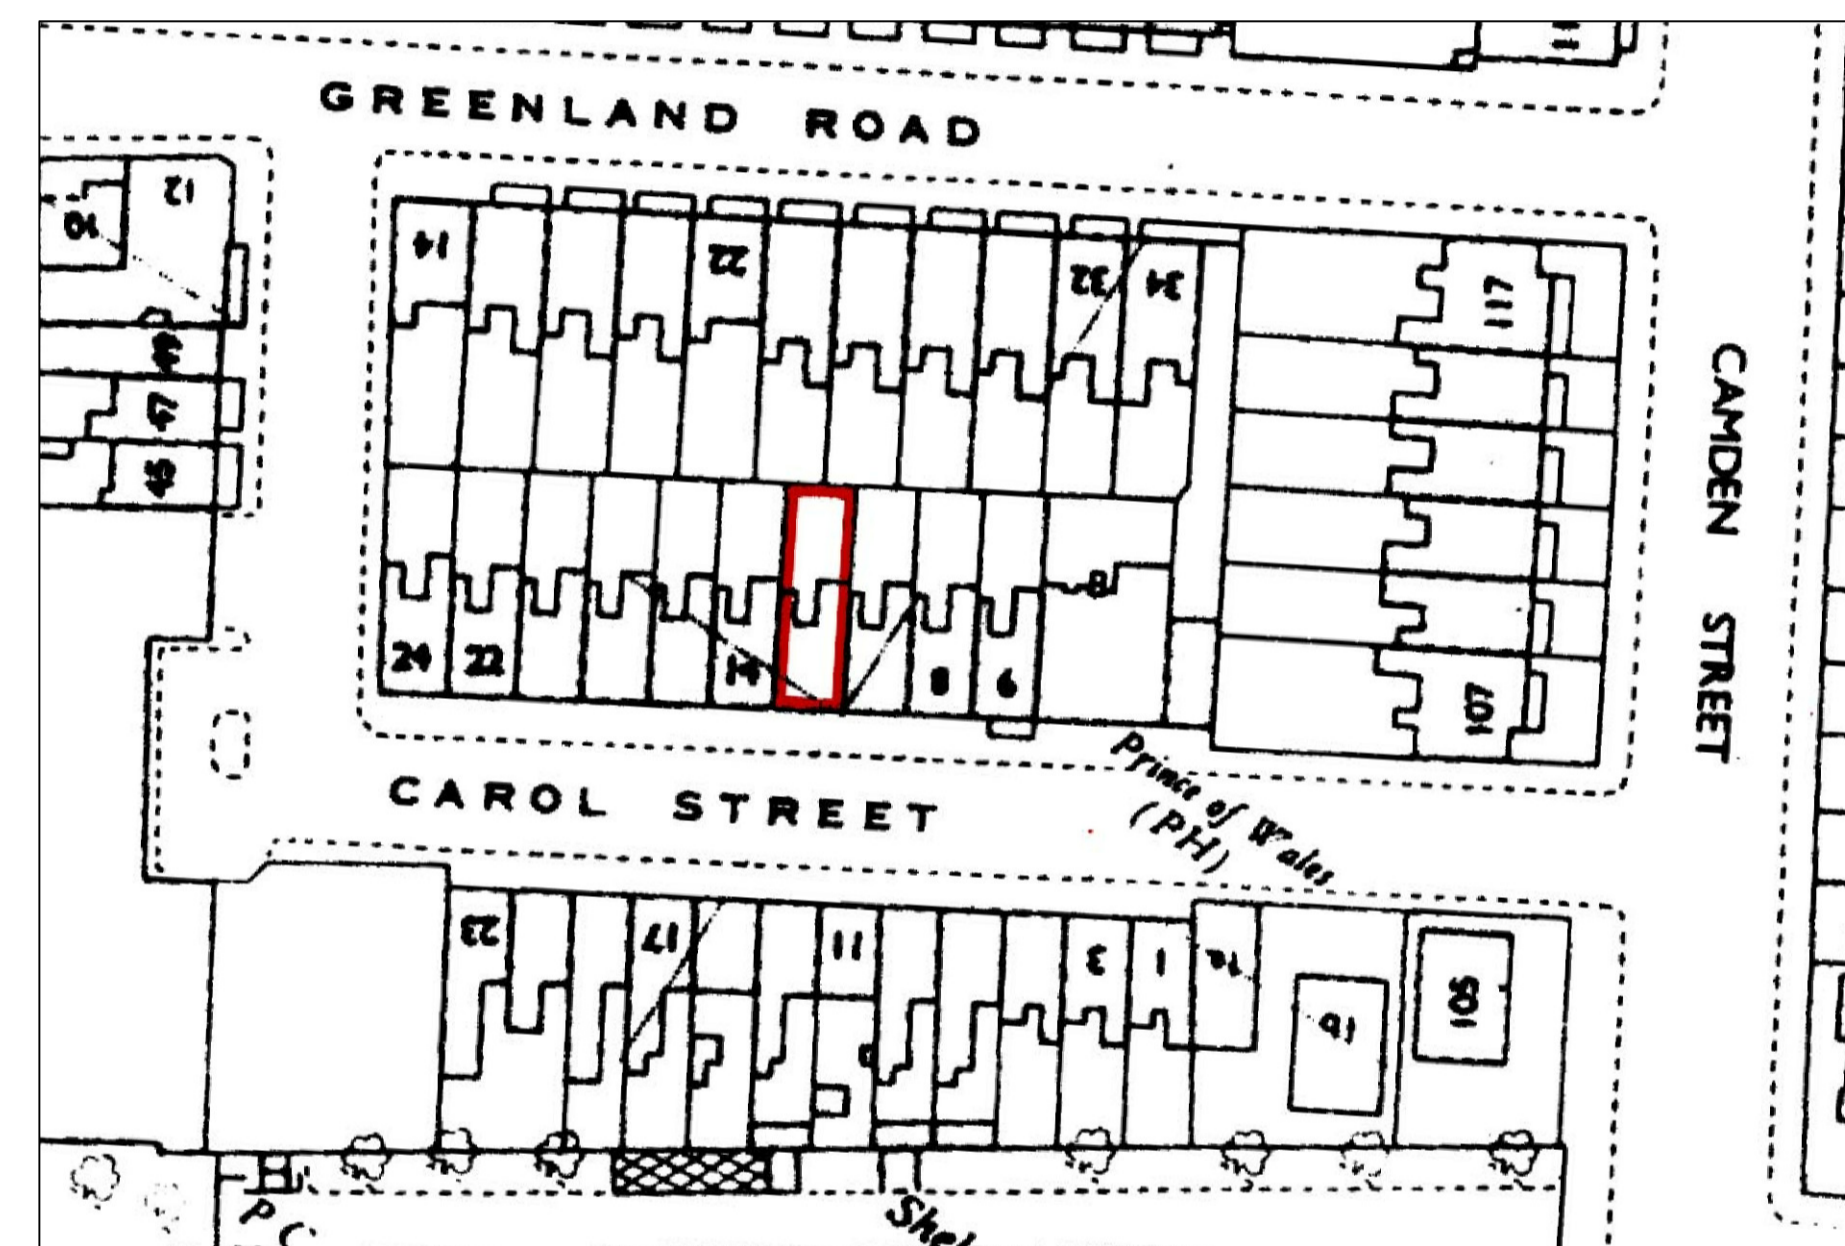

Site Location plan - Scale 1:500@A1