

EXISTING GROUND FLOOR PLAN

GENERAL NOTES:

CLIENT

MR AND MRS SOTTI

JOB TITLE

**207 GOLDHURST
TERRACE
LONDON**



DRAWING TITLE

EXISTING PLANS

SCALE

1:100@A3



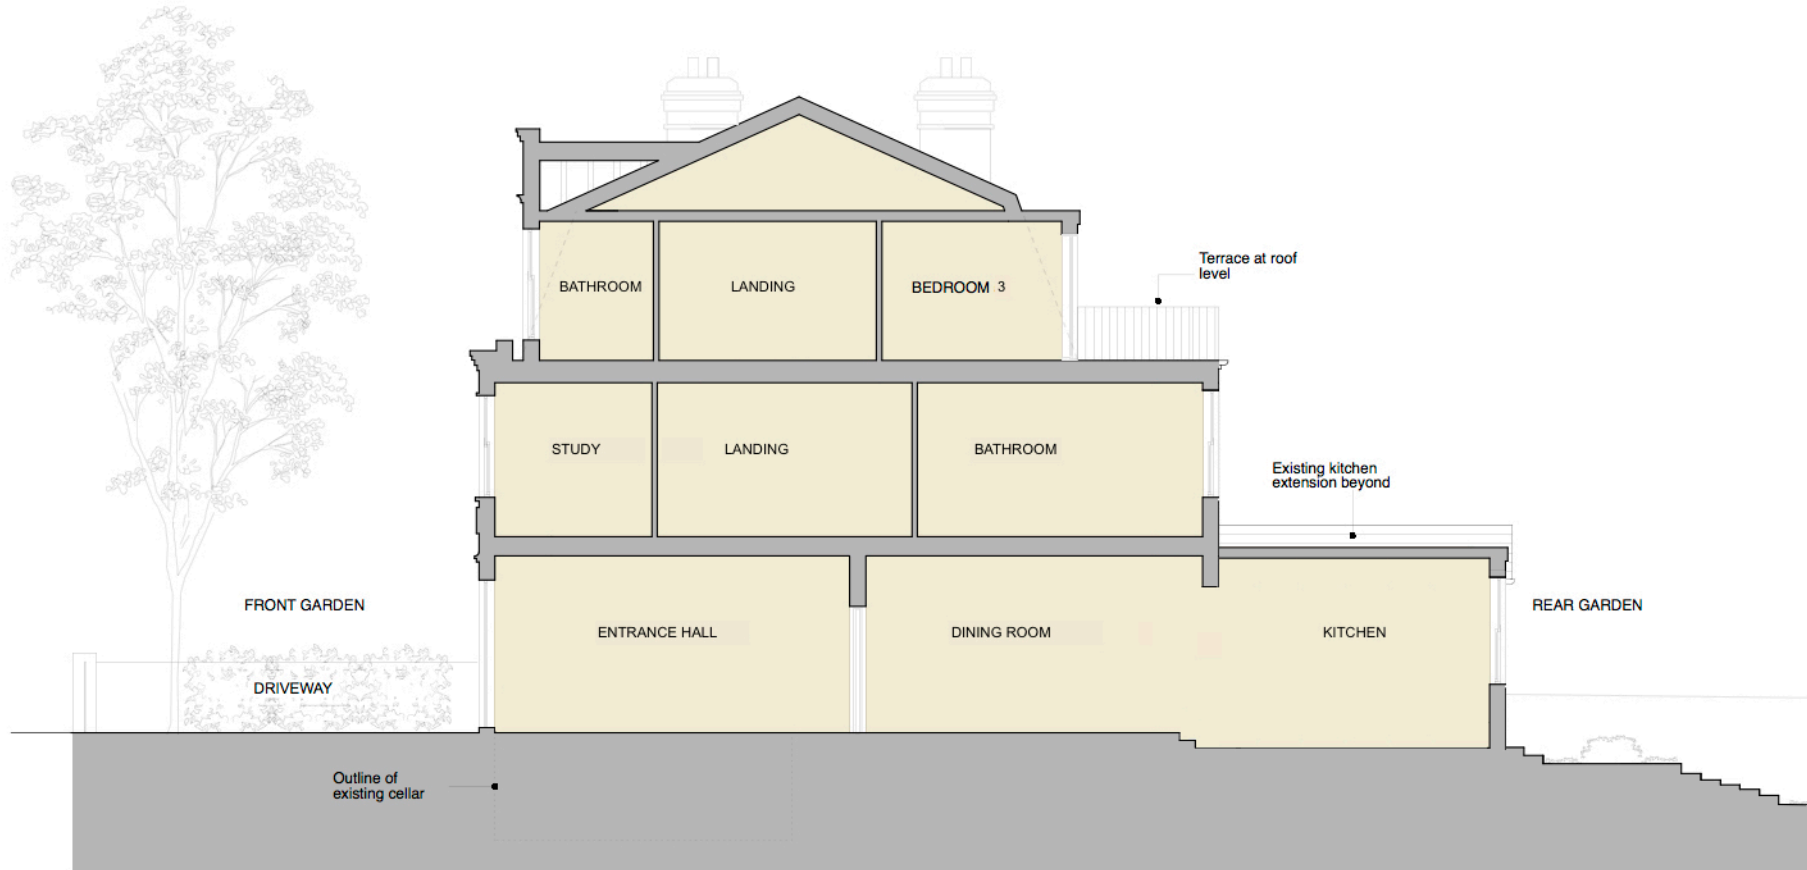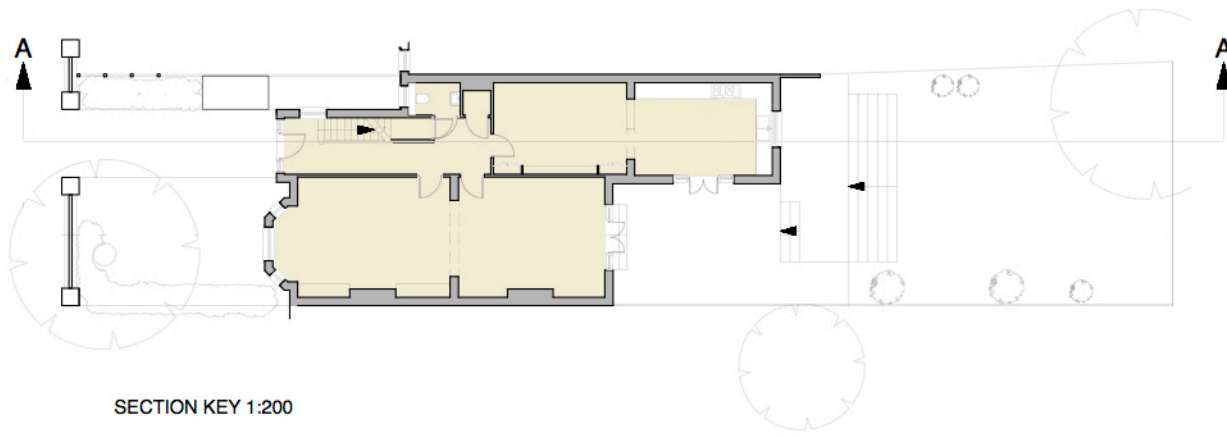

GENERAL NOTES:

CLIENT
MR AND MRS SOTTI


JOB TITLE
**207 GOLDHURST
TERRACE**

DRAWING TITLE
EXISTING SECTION AA

SCALE
1:100@A3



EXISTING FRONT ELEVATION

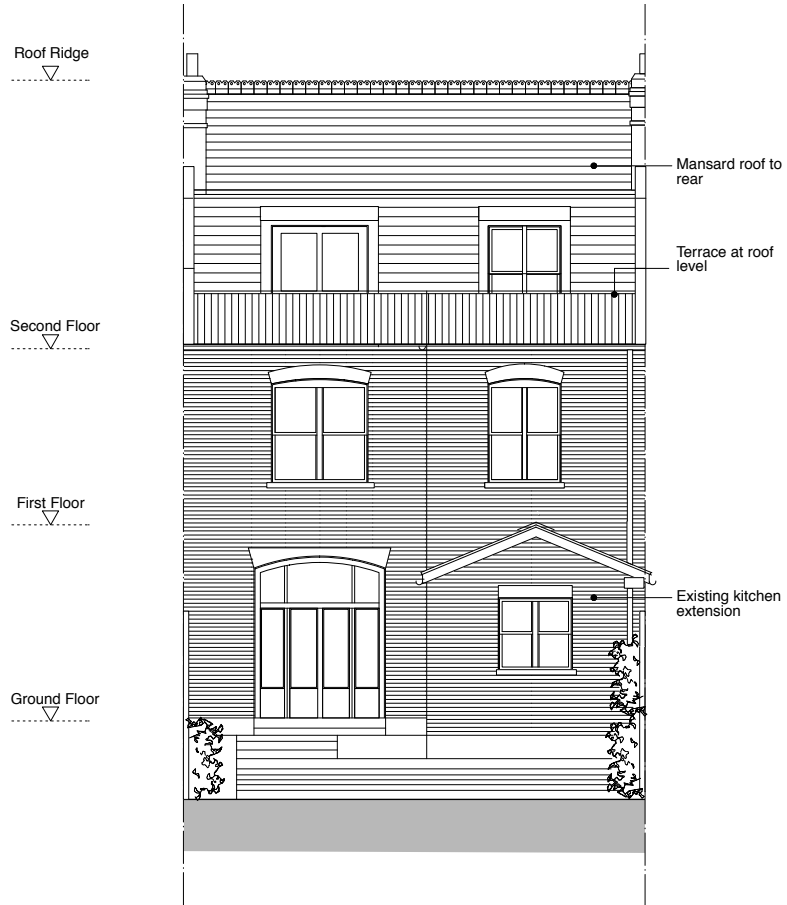

EXISTING REAR ELEVATION



GENERAL NOTES:

CLIENT
MR AND MRS SOTTI

JOB TITLE
**207 GOLDHURST
TERRACE
LONDON**

DRAWING TITLE
EXISTING ELEVATIONS

SCALE
1:100@A3