


EXISTING CLEVELAND STREET ELEVATION

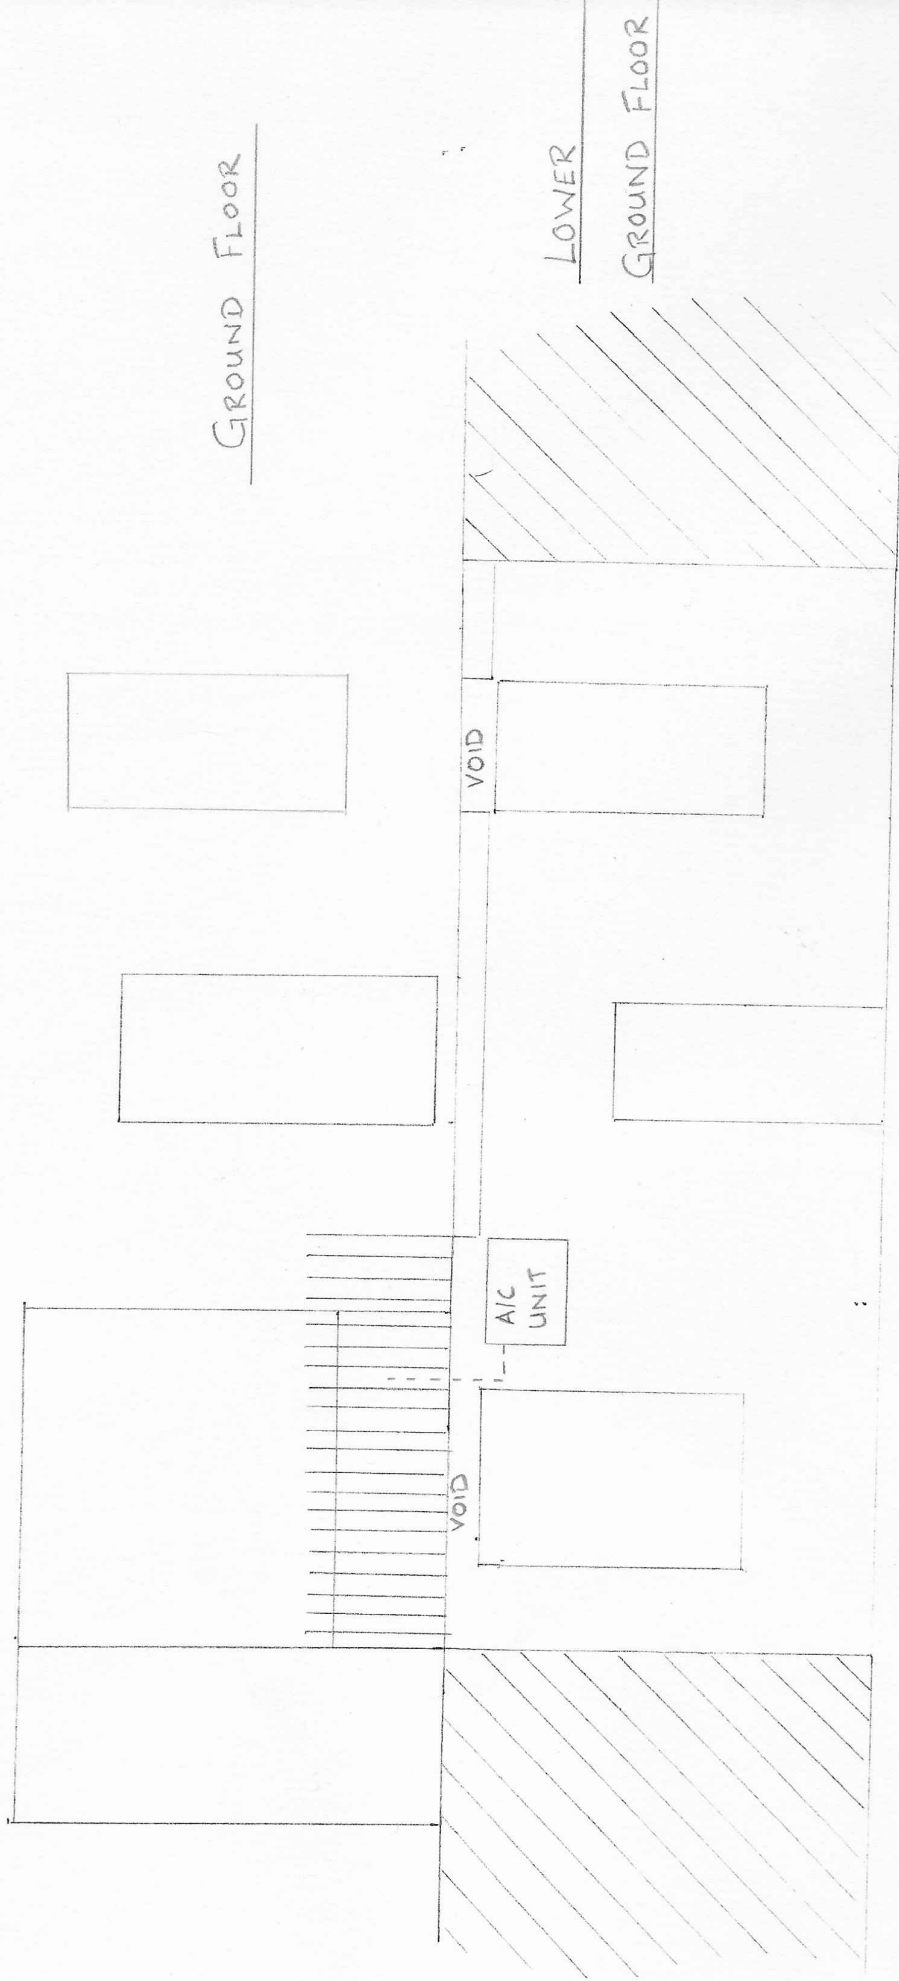

GROUND FLOOR

LOWER

GROUND FLOOR

----- CABLES

SCALE 1:50@A4