



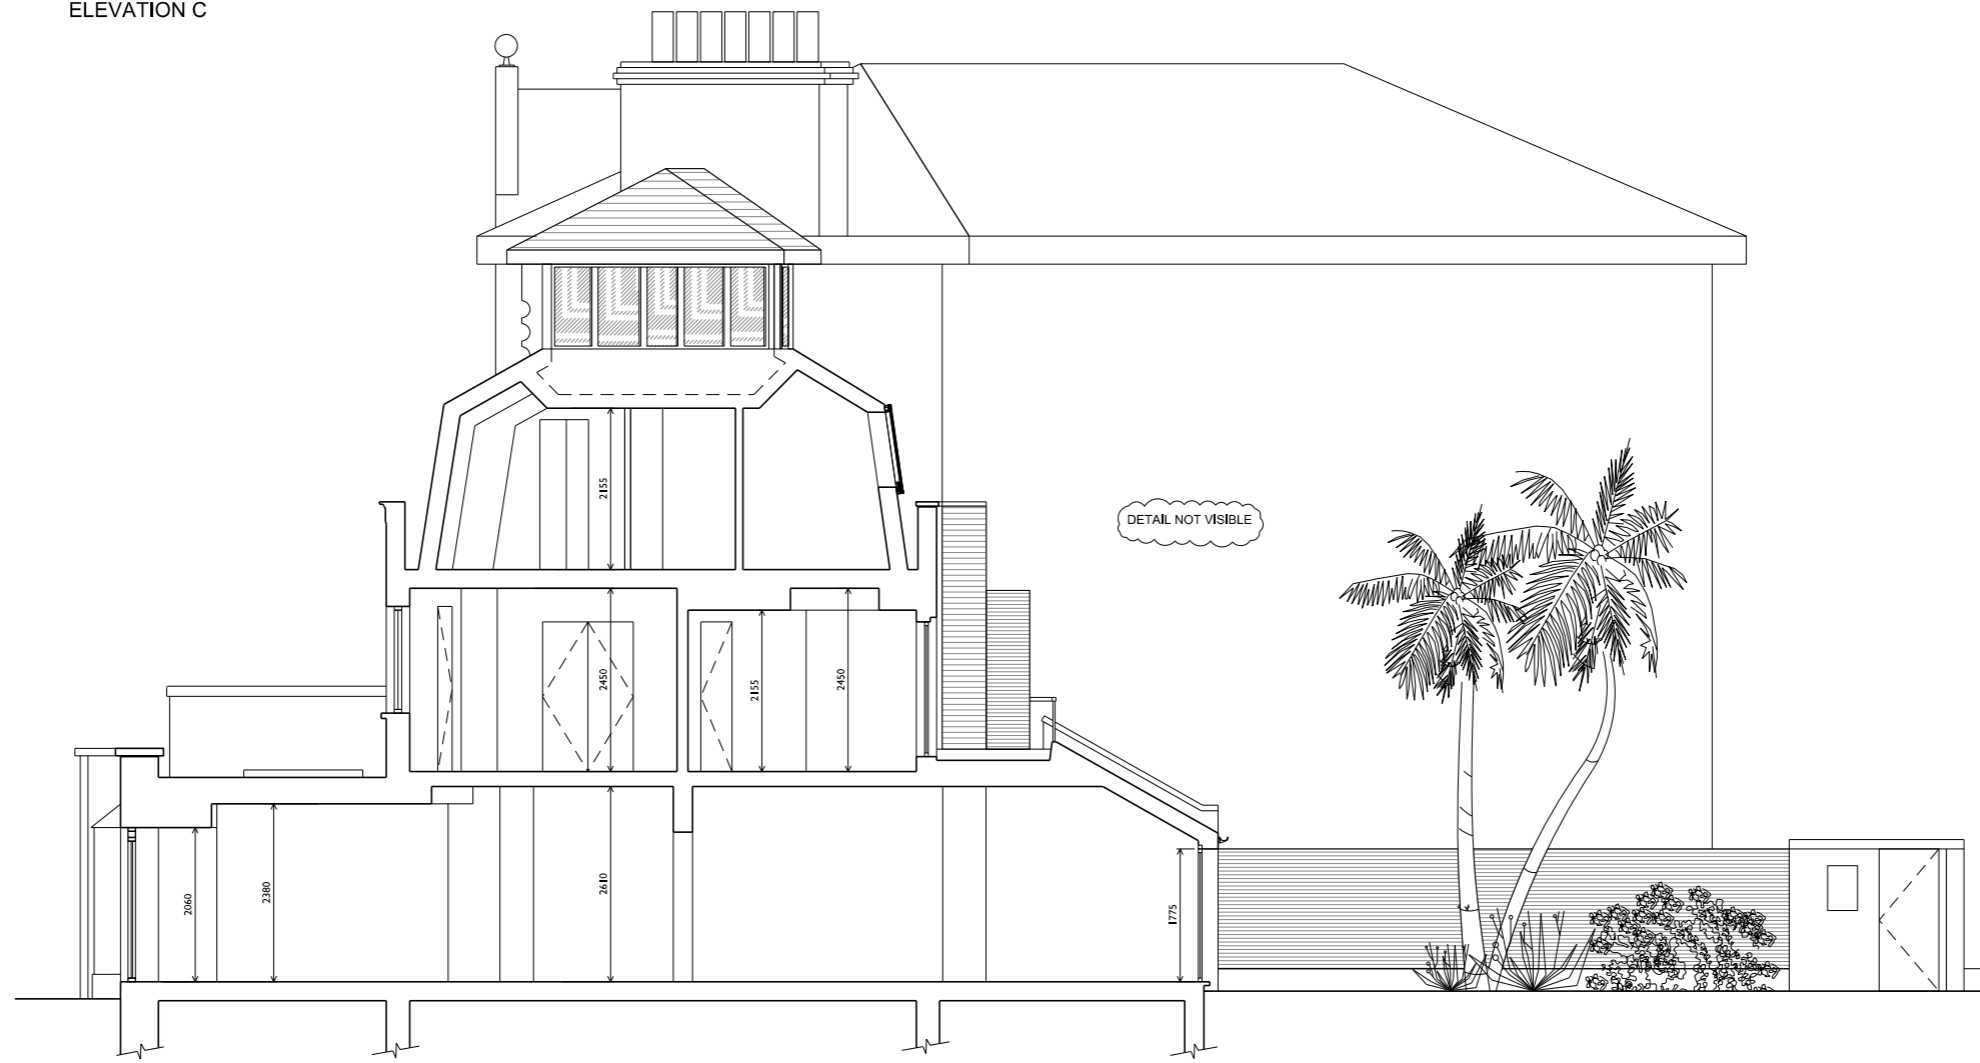

ELEVATION C

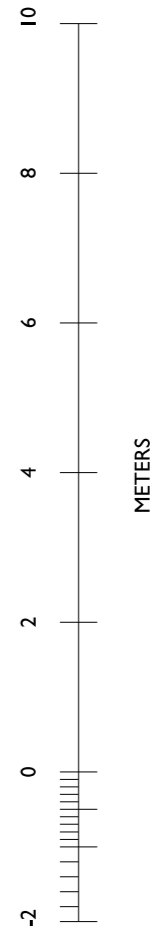

SECTION A_A

Date _____ Revision _____

RIBA  Chartered Practice

arb  Architects Registration Board

Unit G.2,
Trowbray House,
The Leathermarket,
Weston Street,
London,
SE1 3ER
T: +44 (0) 20 71 83 10 63
F: +44 (0) 20 76 91 72 42
office@simonwhitehead.com
www.simonwhitehead.com
Simon Whitehead Architects Limited

Do not scale

All dimensions in millimetres unless otherwise stated.

Any variations or supplementary drawings are to be approved by the Architect.

ALL DIMENSIONS AND CONDITIONS ARE TO BE CHECKED ON SITE PRIOR TO PREPARING DRAWINGS OR COMMENCING ANY WORK.

Magnetic Media does not constitute contract documentation and update of this data will occur. These files are current as of the date of issue. Your use of the content of these files is at your own risk. Reference should always be made to the hard copy which is superior to the digital format. Any documents produced by yourselves which contain part or all of this data remains your responsibility and is attributed to yourselves. While every effort has been made to ensure that this file has been scanned for viruses, we cannot ensure that it does not contain any.

ISSUED FOR TENDER	
ISSUED FOR CONSTRUCTION	

Status

PLANNING

Project
23 CLIFF VILLAS
CAMDEN, LONDON
NW1 9AT

Drawing description
**EXISTING ELEVATION
AND SECTION**

Local Authority
LONDON BOROUGH OF CAMDEN

Client
MR & MRS ANDERSON

Scale Date
1:100@A3 MAY 2011

CADdrawn Checked
HD SW

Job Number Drawing Number
11-011 EX-005

Revision

--	--	--	--	--	--	--	--