



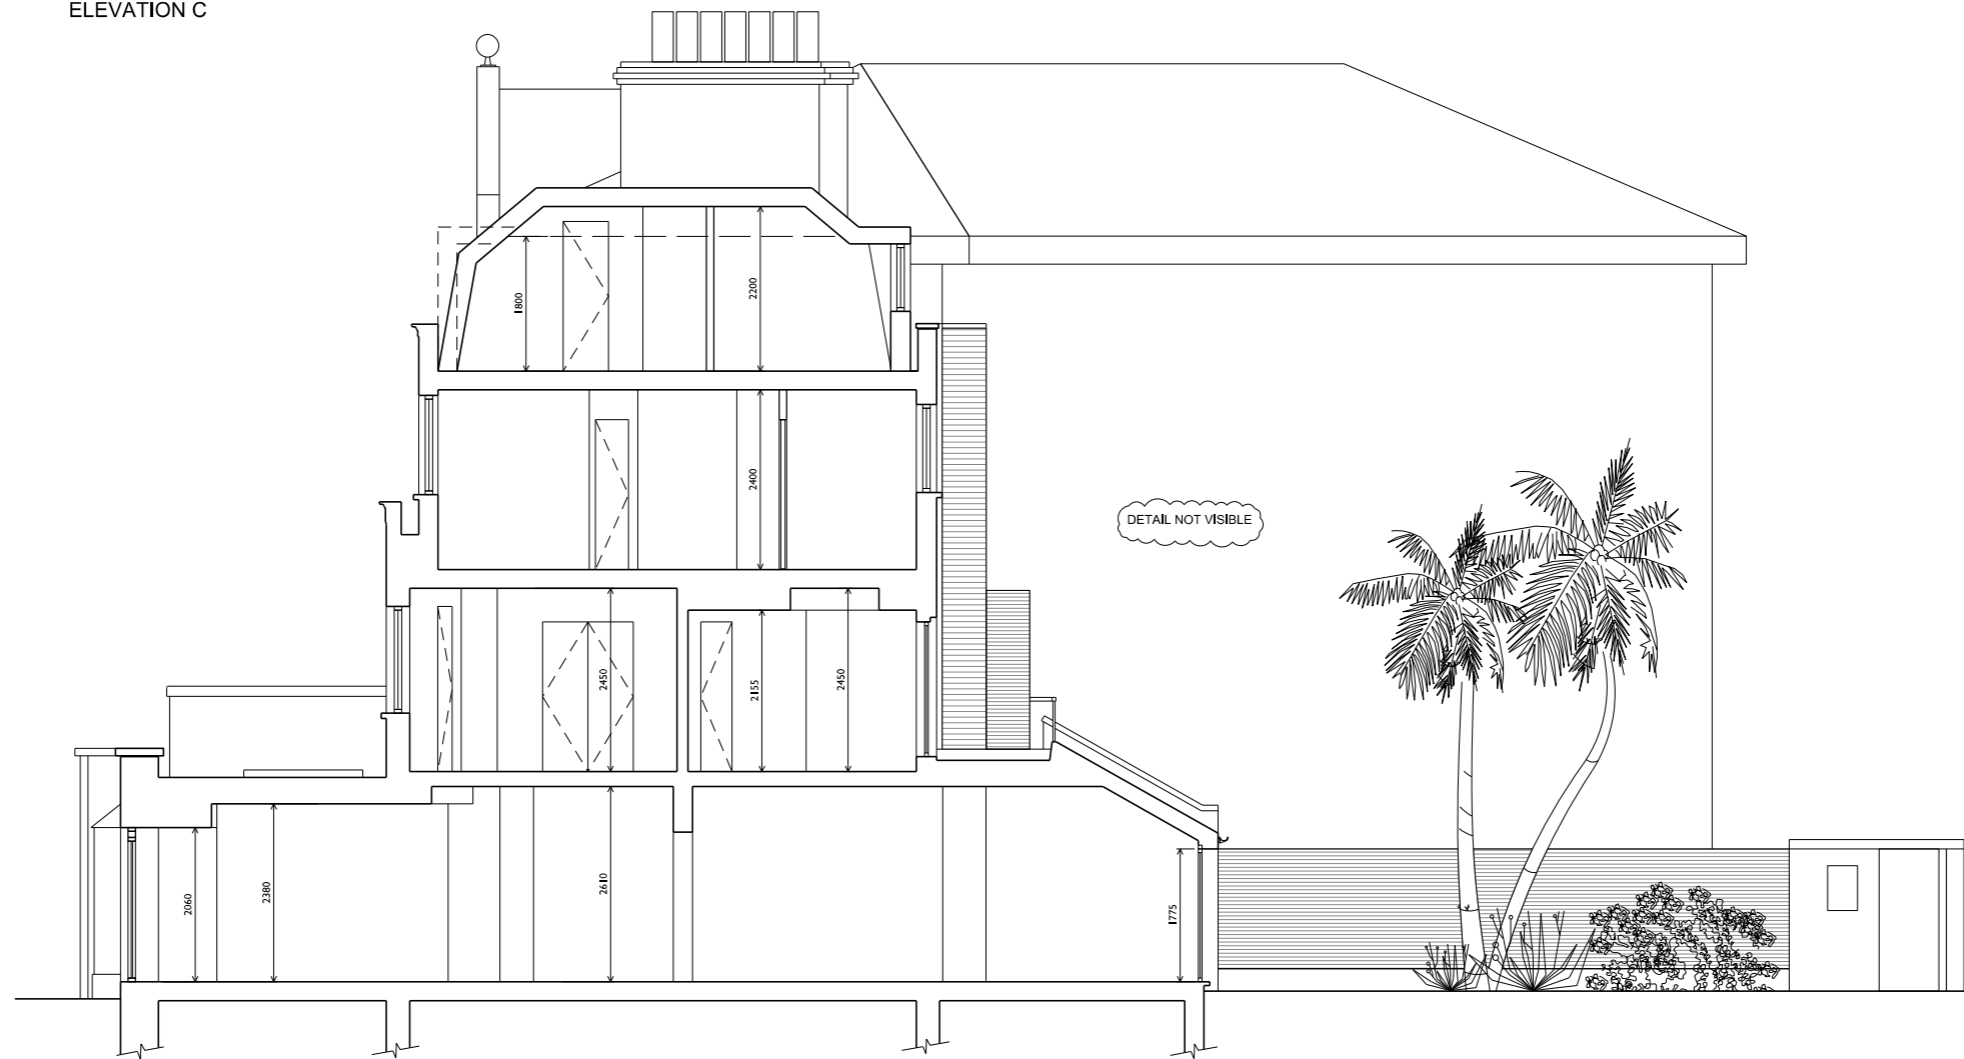

ELEVATION C



SECTION A_A

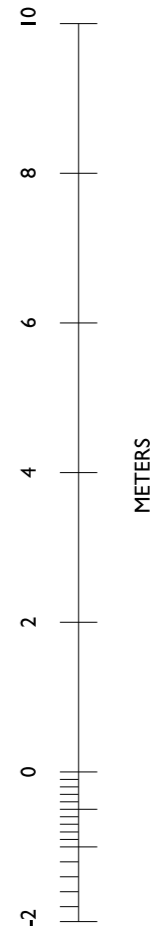

Date _____ Revision _____

RIBA  
Chartered Practice Architects Registration Board

Unit G.2,
Trowbray House,
The Leathermarket,
Weston Street,
London,
SE1 3ER
T: +44 (0) 20 71 83 10 63
F: +44 (0) 20 76 91 72 42
office@simonwhitehead.com
www.simonwhitehead.com
Simon Whitehead Architects Limited

Do not scale
All dimensions in millimetres unless otherwise stated.
Any variations or supplementary drawings are to be approved by the Architect.

ALL DIMENSIONS AND CONDITIONS ARE TO BE CHECKED ON SITE PRIOR TO PREPARING DRAWINGS OR COMMENCING ANY WORK.

Magnetic Media does not constitute contract documentation and update of this data will occur. These files are current as of the date of issue. Your use of the content of these files is at your own risk. Reference should always be made to the hard copy which is superior to the digital format. Any documents produced by yourselves which contain part or all of this data remains your responsibility and is attributed to yourselves. While every effort has been made to ensure that this file has been scanned for viruses, we cannot ensure that it does not contain any.

ISSUED FOR TENDER	
ISSUED FOR CONSTRUCTION	

Status **PLANNING**

Project
**23 CLIFF VILLAS
CAMDEN, LONDON
NW1 9AT**

Drawing description
**PROPOSED
DRAWINGS**

Local Authority
LONDON BOROUGH OF CAMDEN

Client
MR & MRS ANDERSON

Scale 1:100@A3 Date JANUARY 2012

CADdrawn HD Checked SW

Job Number 11-011 Drawing Number PL-005

Revision

--	--	--	--	--	--	--	--