
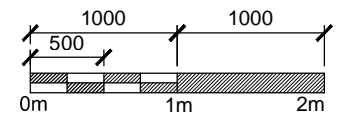


Rev	Date	Revision	By	Chk
A	01.03.17	Roof light detail amended	AM	RY

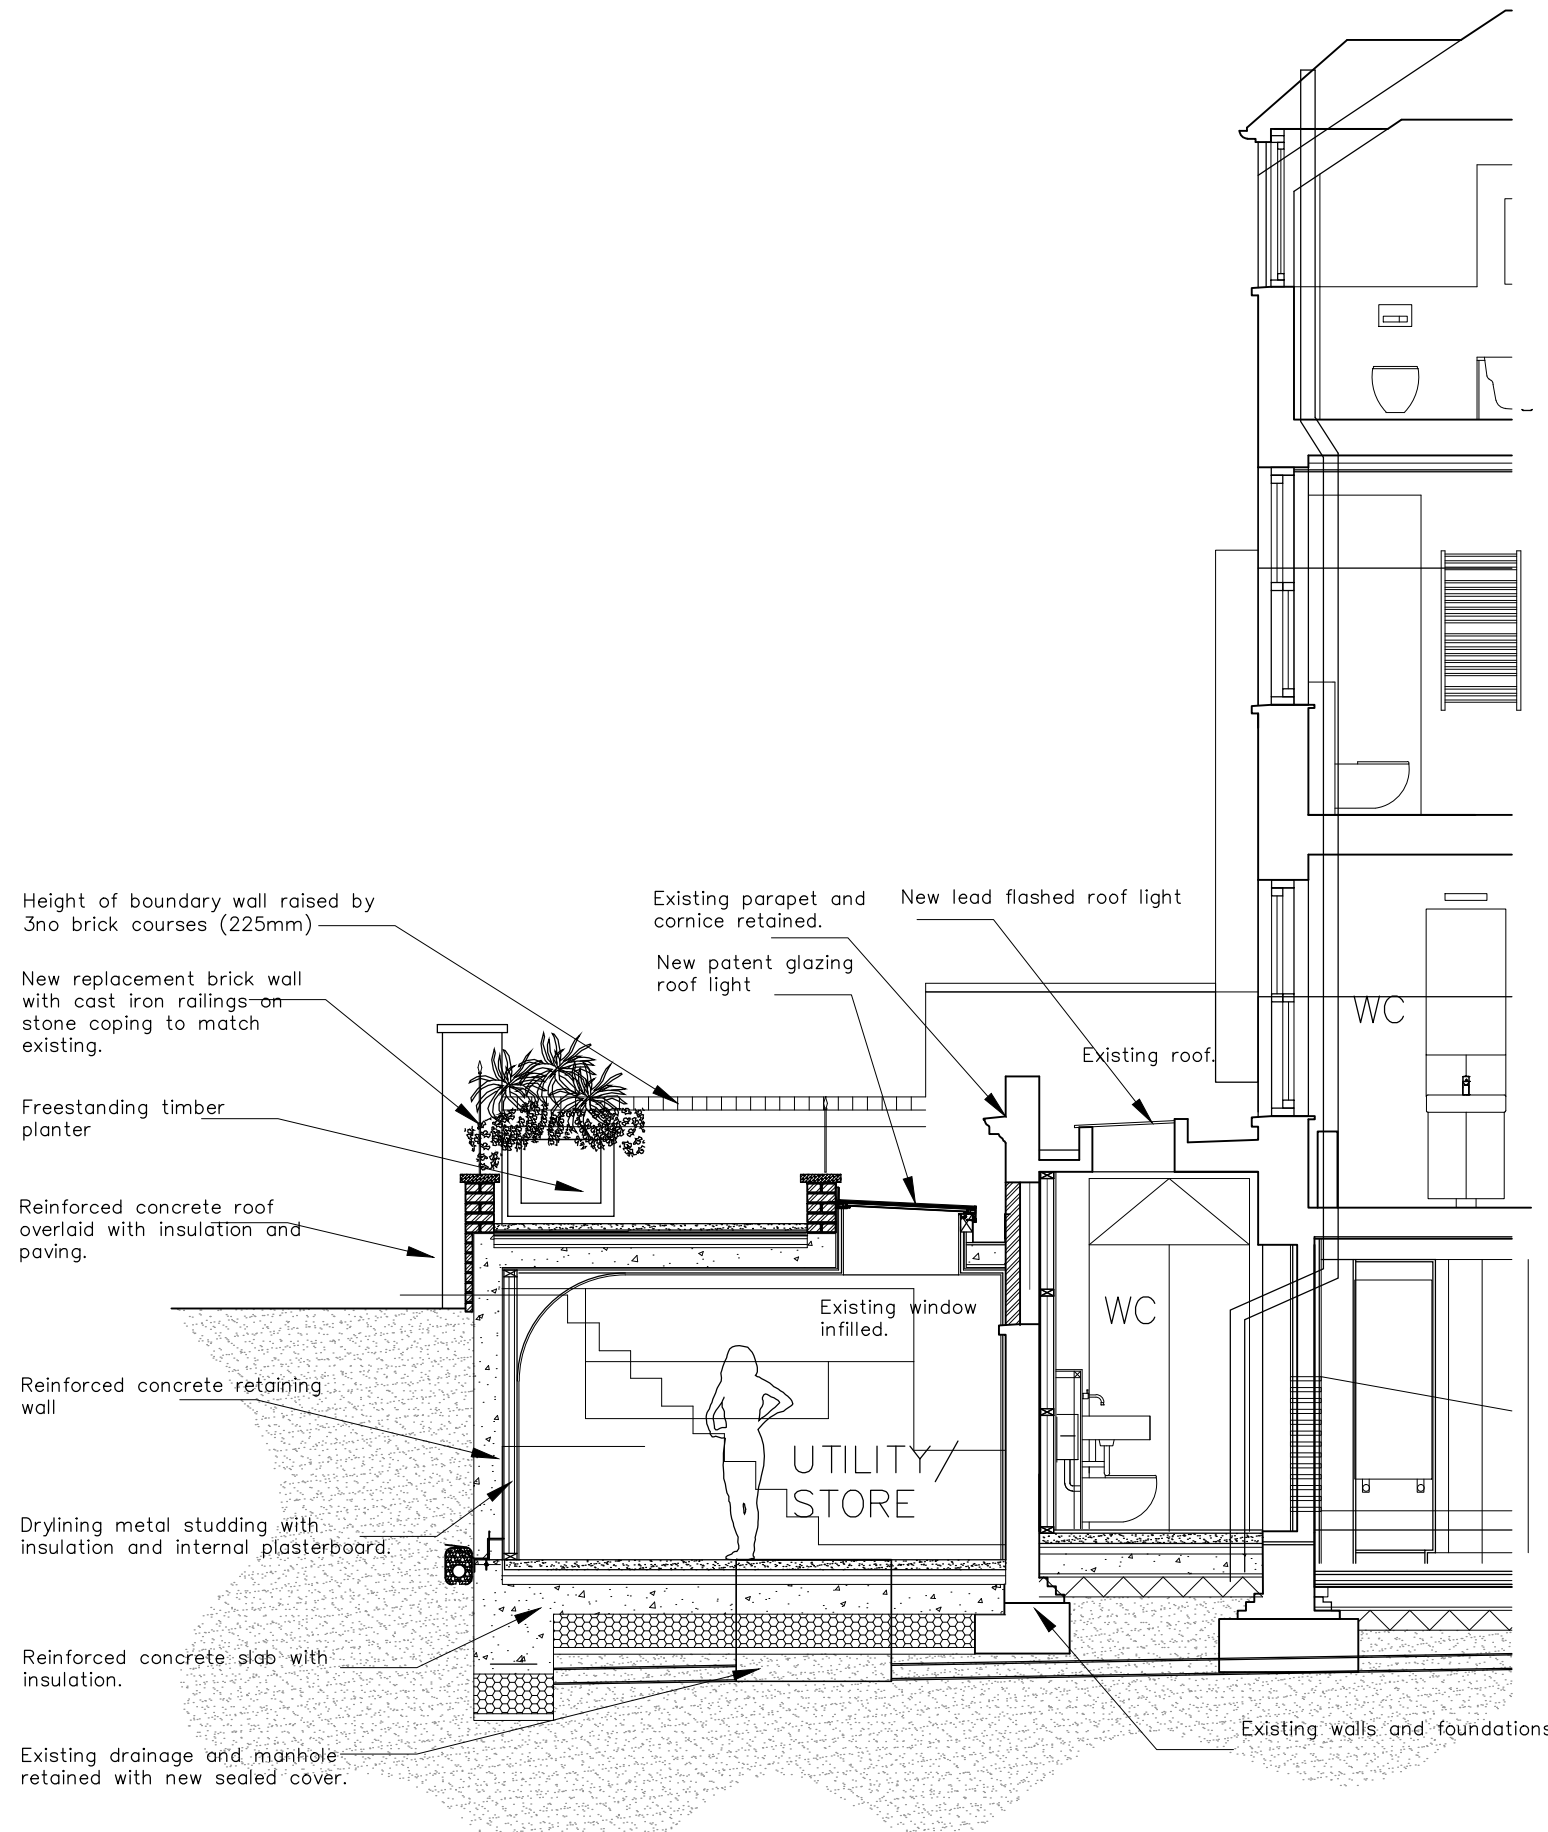

GHK ARCHITECTS

Architects · Designers · Historic Building Specialists

Gilmore Hankey Kirke Limited ©
 Heckfield Place, 530 Fulham Road, London SW6 5NR
 Tel: +44 (0)20 7471 8000

Email: mail@ghkarchitects.co.uk
 Web: <http://www.ghkarchitects.co.uk>

Client
Mr and Mrs Sinclair

Project Name
36 Downshire Hill
Proposed Lower Ground Alterations

Drawing
Proposed Section D- D;-

Scale
 1:50 @ A3

Drawn by
 GH/MOF
 Checked by
 MOF
 11 August 2016

Project No. Drawing No. Revision
HK 2227 02.106P A