


All dimensions to be verified on site. Figured dimensions to take precedence over scaled. Any areas indicated on this drawing are for guidance only, no responsibility is taken for their accuracy.
 The drawing is the property of Applied Landscape Design Limited. Copying/PL is reserved by them and the drawing is issued on the condition that it is not copied, reproduced, altered or disclosed in any unauthorised person, either wholly or in part without the written consent of Applied Landscape Design Limited.

© 2016 Applied Landscape Design Limited. All rights reserved.

CDM/H&S:
 The works illustrated on this drawing have been reviewed against the Design CDM Risk Register and significant risks are noted:

- Construction:
- Handling heavy materials / large pieces of stone
 - Working adjacent to structures
 - Working adjacent to existing structures (See Header B)
- Maintenance:
 Demolition:

NOTES / KEY:

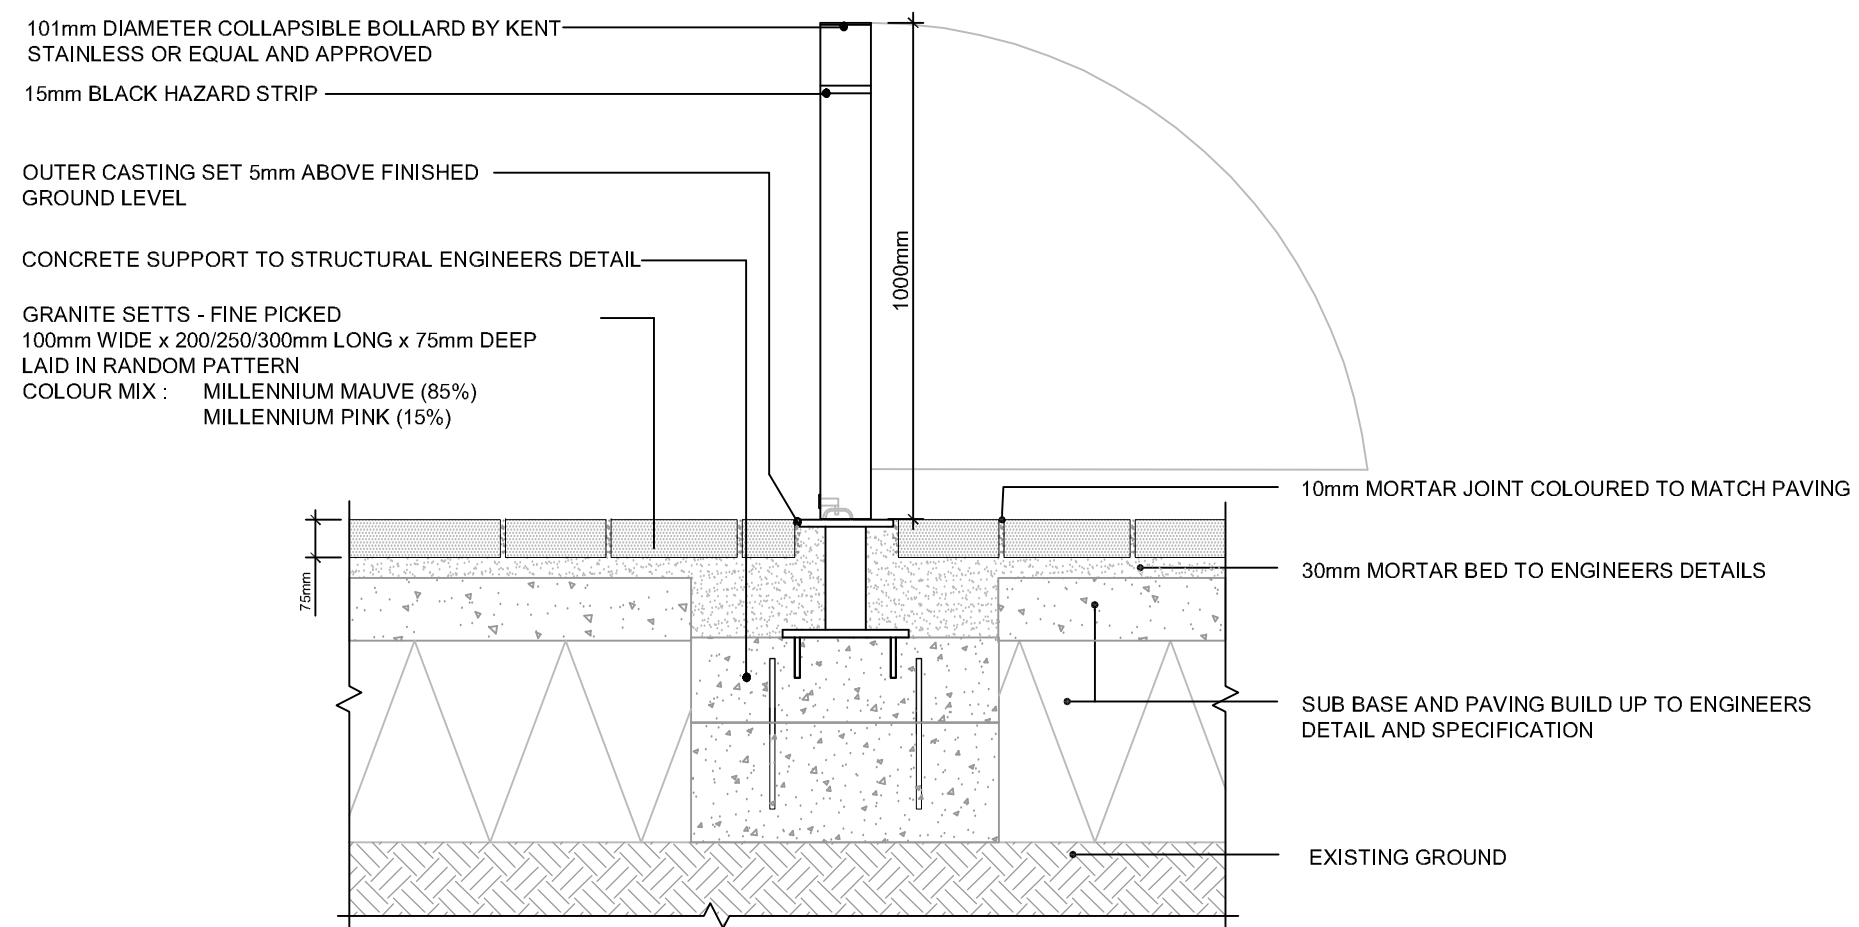

F05 STAINLESS STEEL COLLAPSIBLE BOLLARD IN GRANITE SETTS TYPE 1
 1:15 @ A3

REFERENCE DRAWINGS/DOCUMENTS

ALD731_GA002	Triplets Park General Arrangement
ALD731_HL101	Triplets Park Hard Landscape Key
ALD731_HL109 - HL112	Triplets Park Hard Landscape Layouts, Sheet 1-4

REVISIONS

no.	issued	date
C02	Bollard height amended. issue for construction	09.03.17
C01	First Issue for Construction	07.09.16
P01	First Issue for Information	16.05.16

CLIENT:



LANDSCAPE ARCHITECT:

The Threshing Barn
 Blenheim Park Farm,
 Chesham, N. Bucks
 Oxfordshire, OX26 1TD

Tel: 01859 249776
 Email: mal@appliedlandscape.co.uk



PROJECT:
**TRIPLETS PARK
 KINGS CROSS CENTRAL**

DRAWING TITLE:
**TRIPLETS PARK TYPICAL DETAILS
 STREET FURNITURE
 COLLAPSIBLE BOLLARD**

drawn:	scale:	
AJ	1:15 @ A3	
checked:	status:	
CW	Construction	
date:	xref file ref:	
06.05.2016	ALD731_LDbase	
PROJECT NO.	DRAWING NUMBER:	REVISION#
ALD731	LD905	C02