
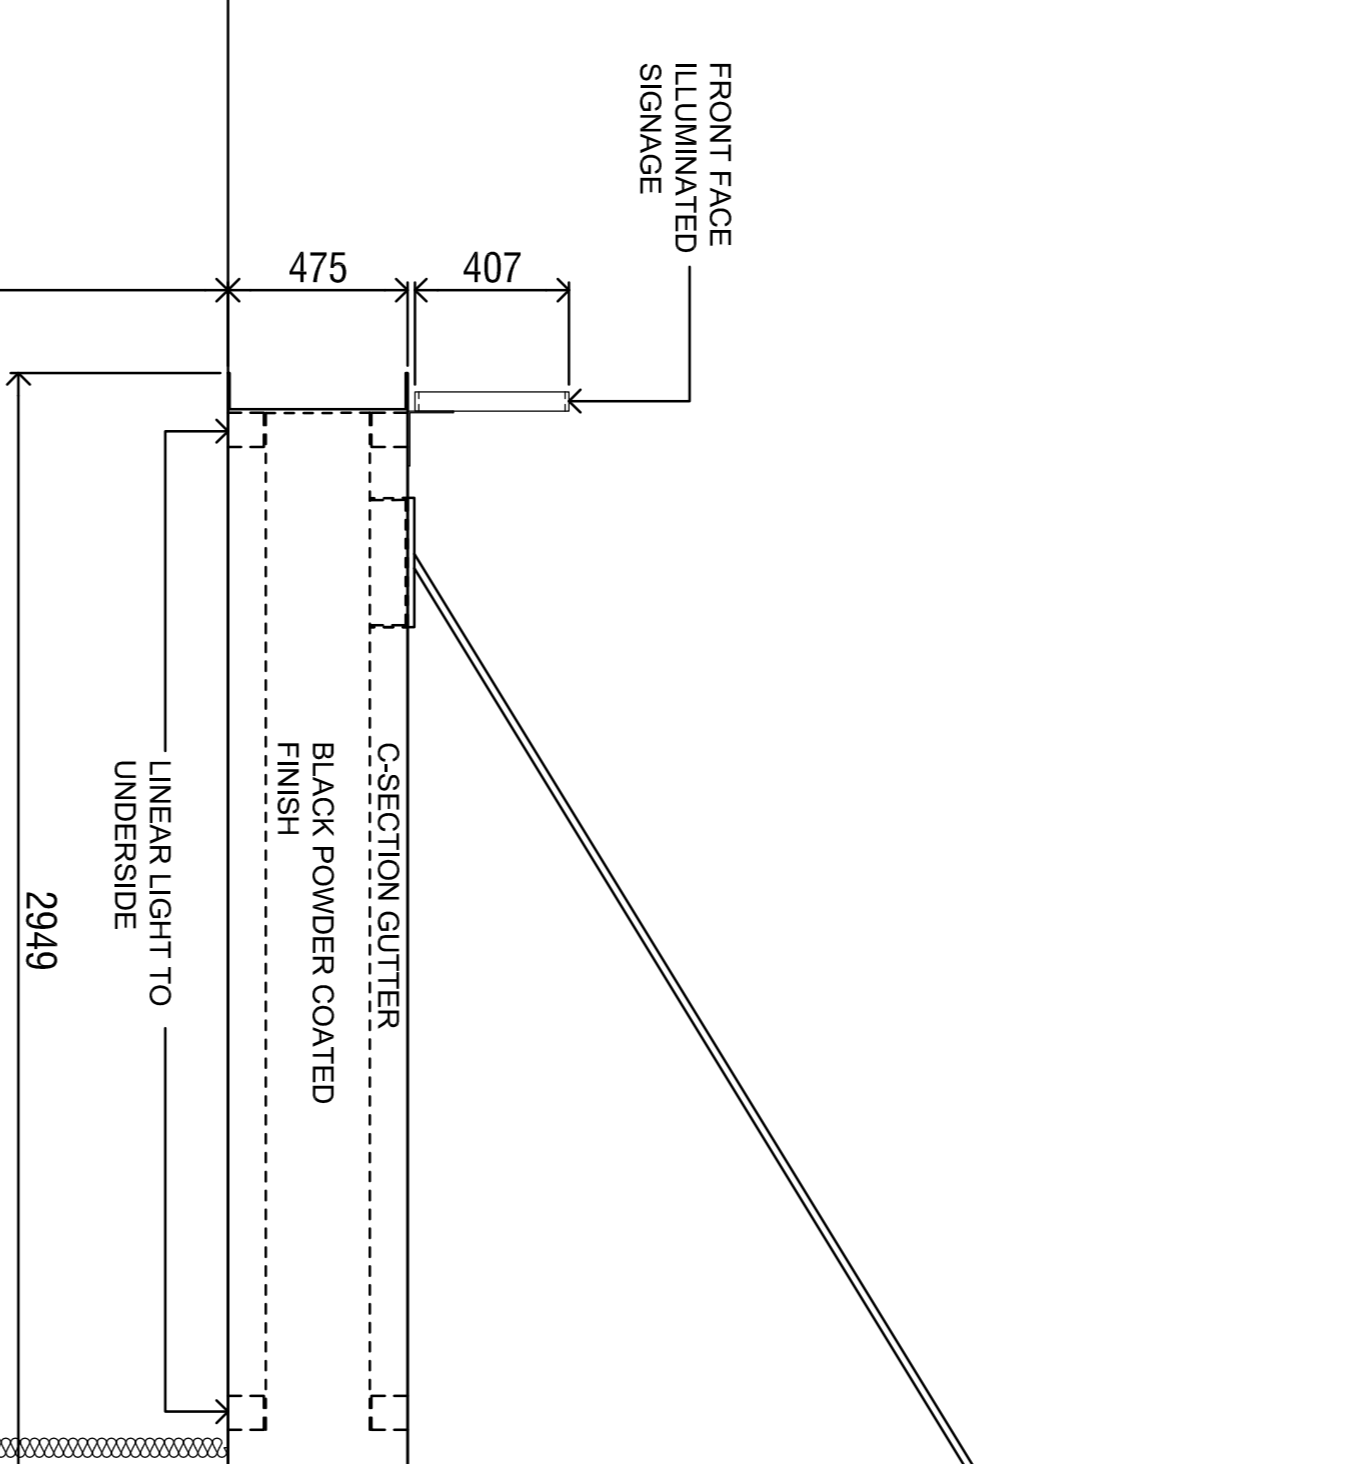
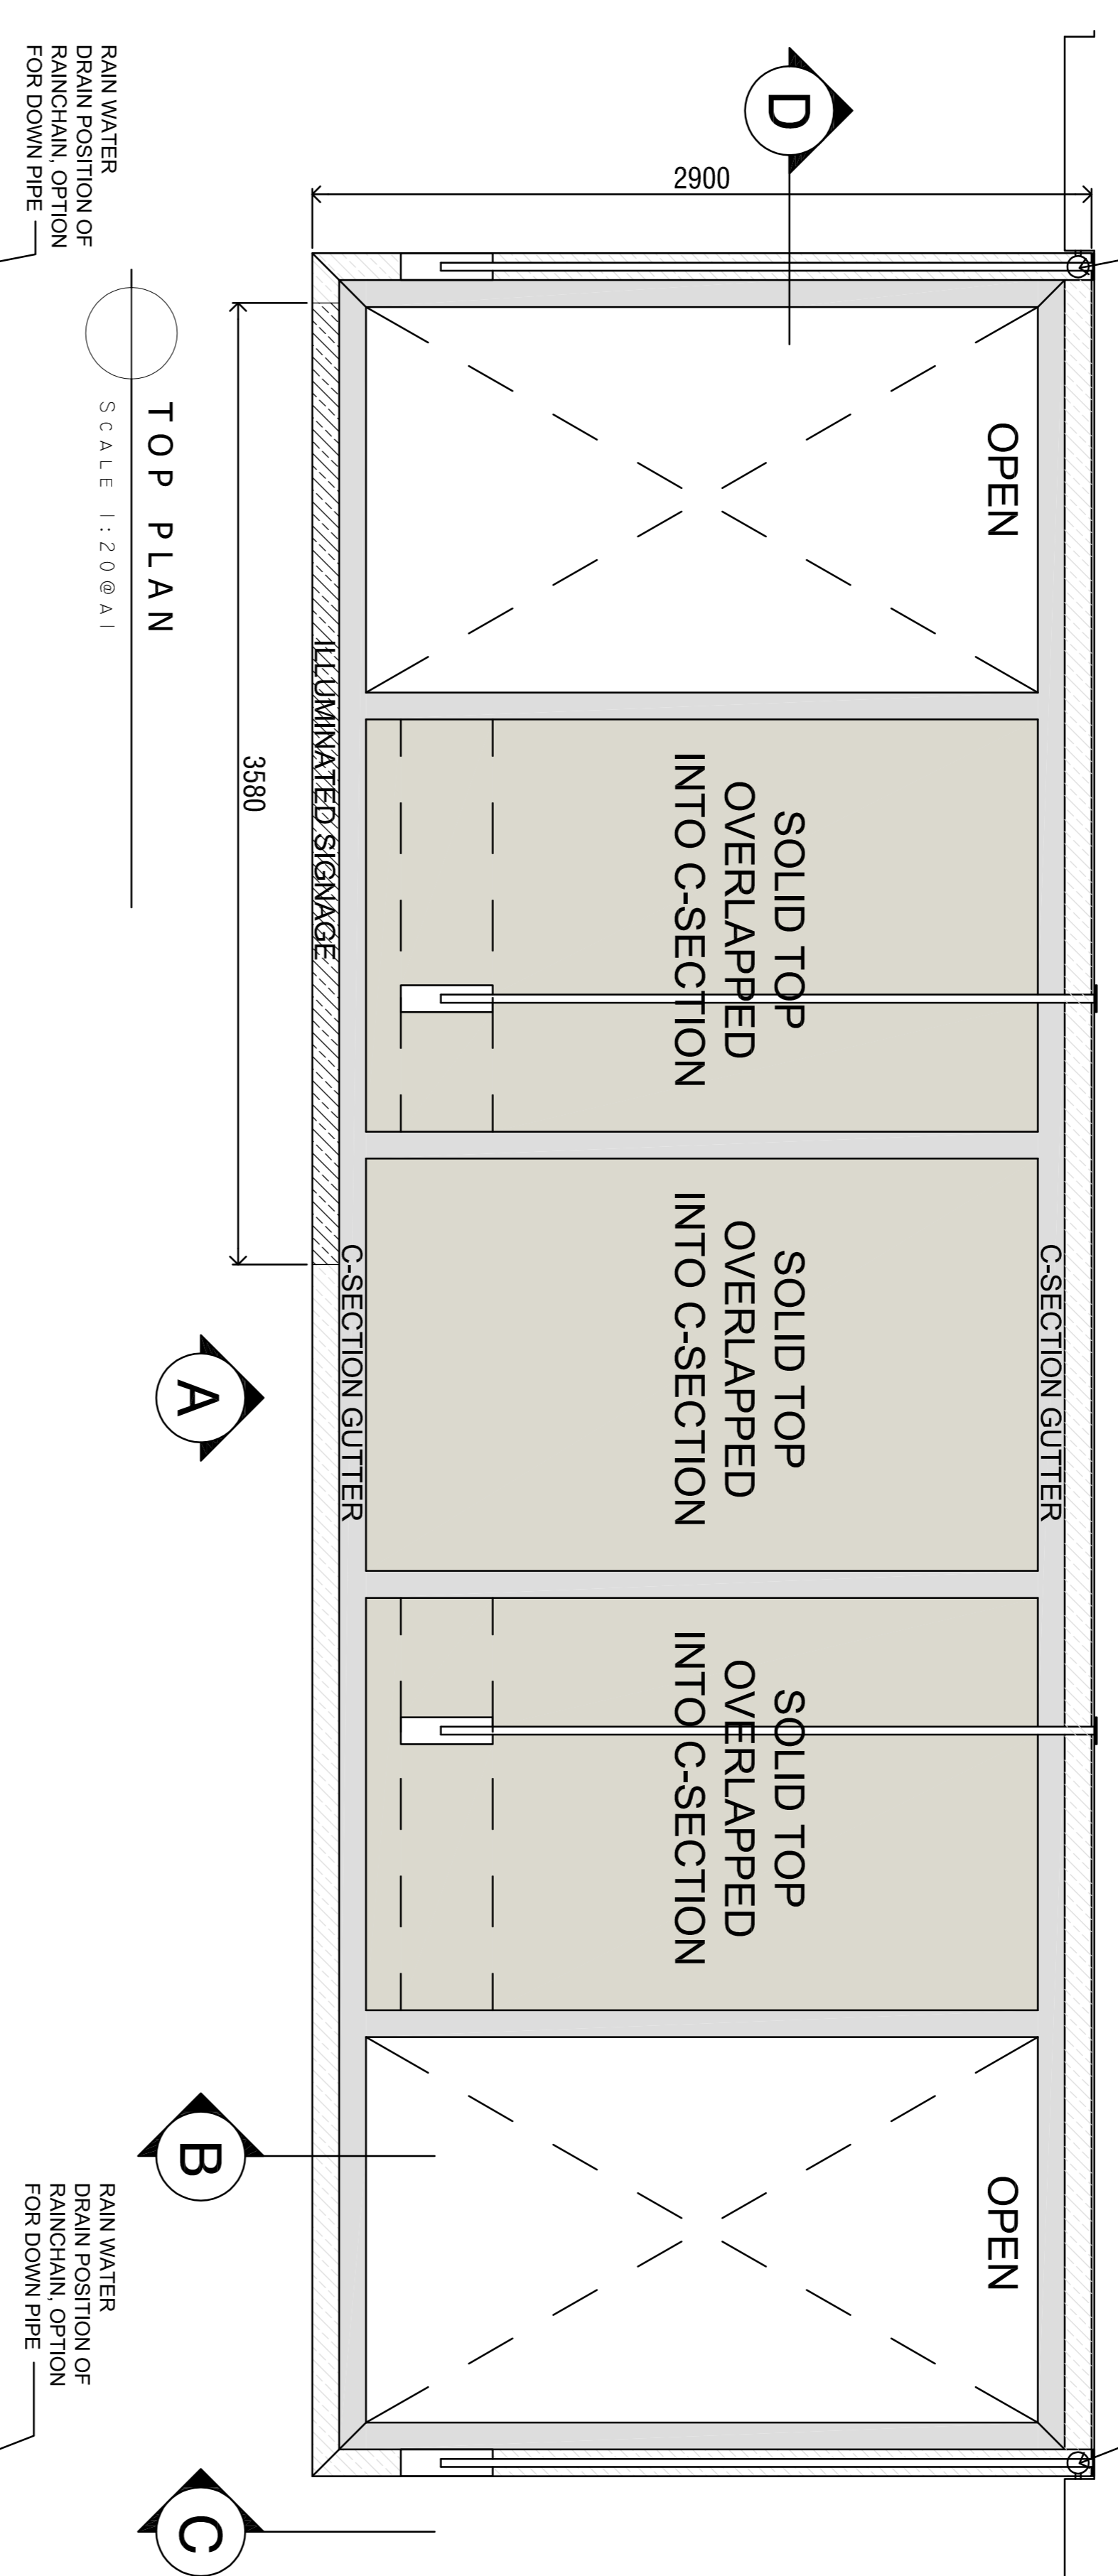
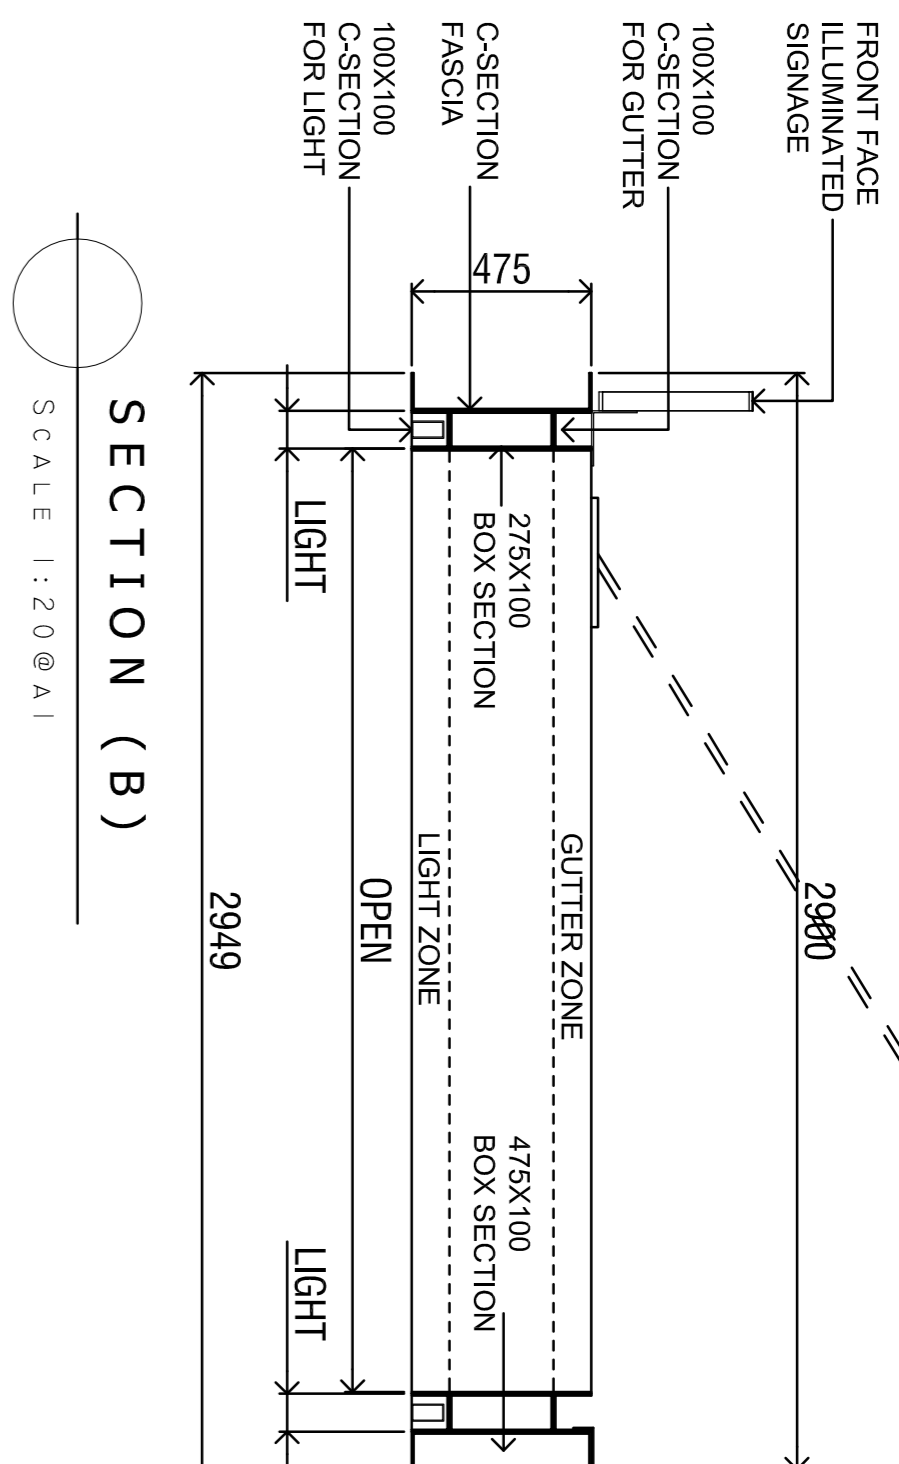


This drawing is protected under Copyright and at no time must any portion of this drawing be reproduced or copied in anyway without the permission of Morgan Lovell.



All dimensions must be checked on site and NOT scaled from this drawing.

**LEGEND**

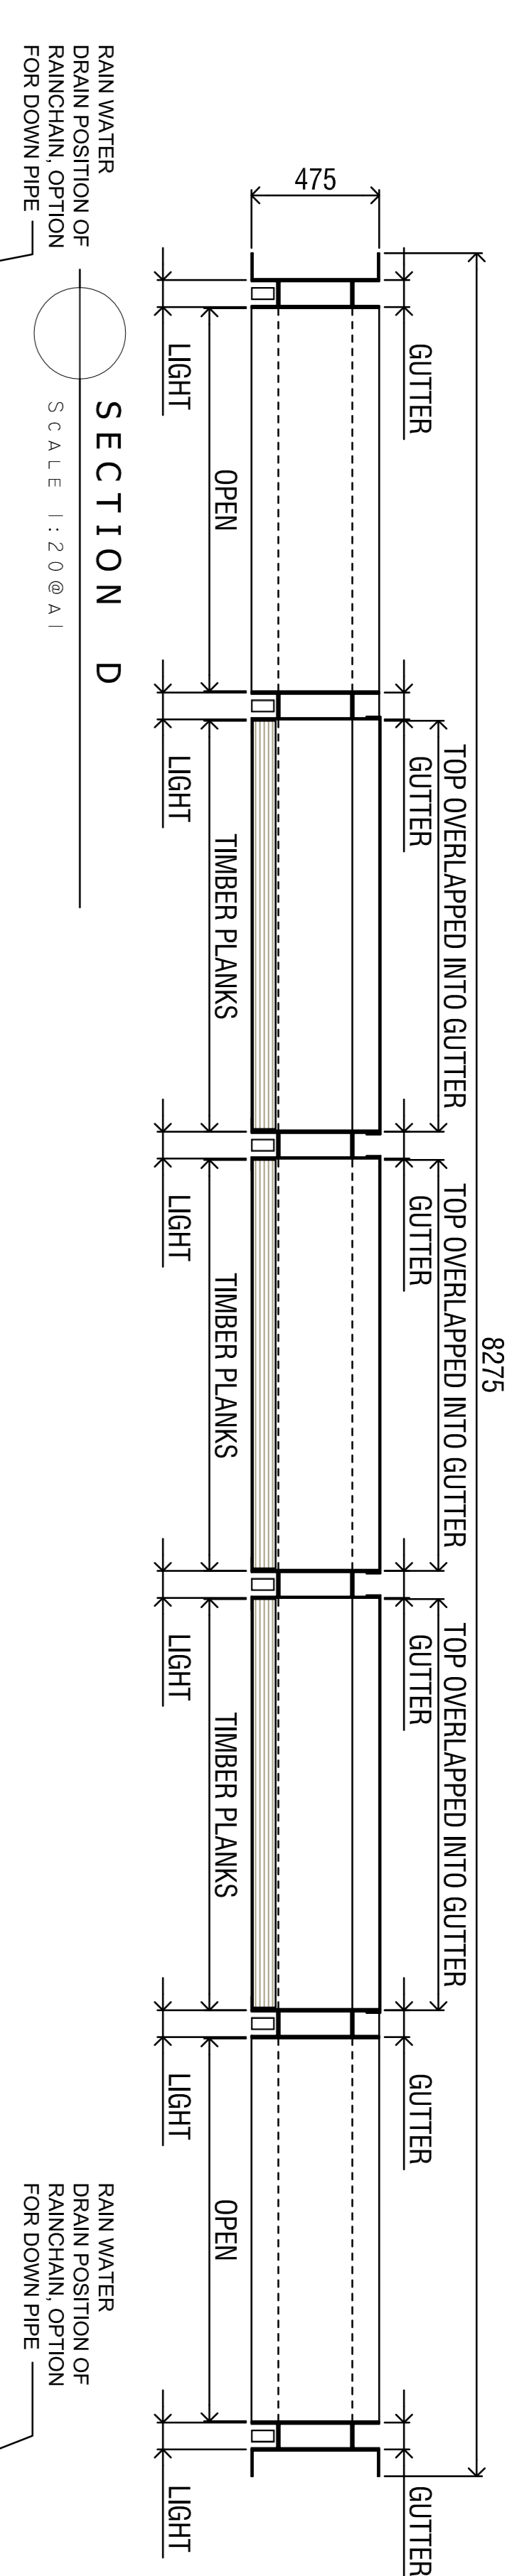

**NOTE - THIS IS A DRAFT INTENT DRAWING. STRUCTURAL ENGINEERS COMMENTS REQUIRED**

COPPER RAIN CHAIN SYSTEM FIXED TO PLANTER OPTION FOR DOWN PIPE

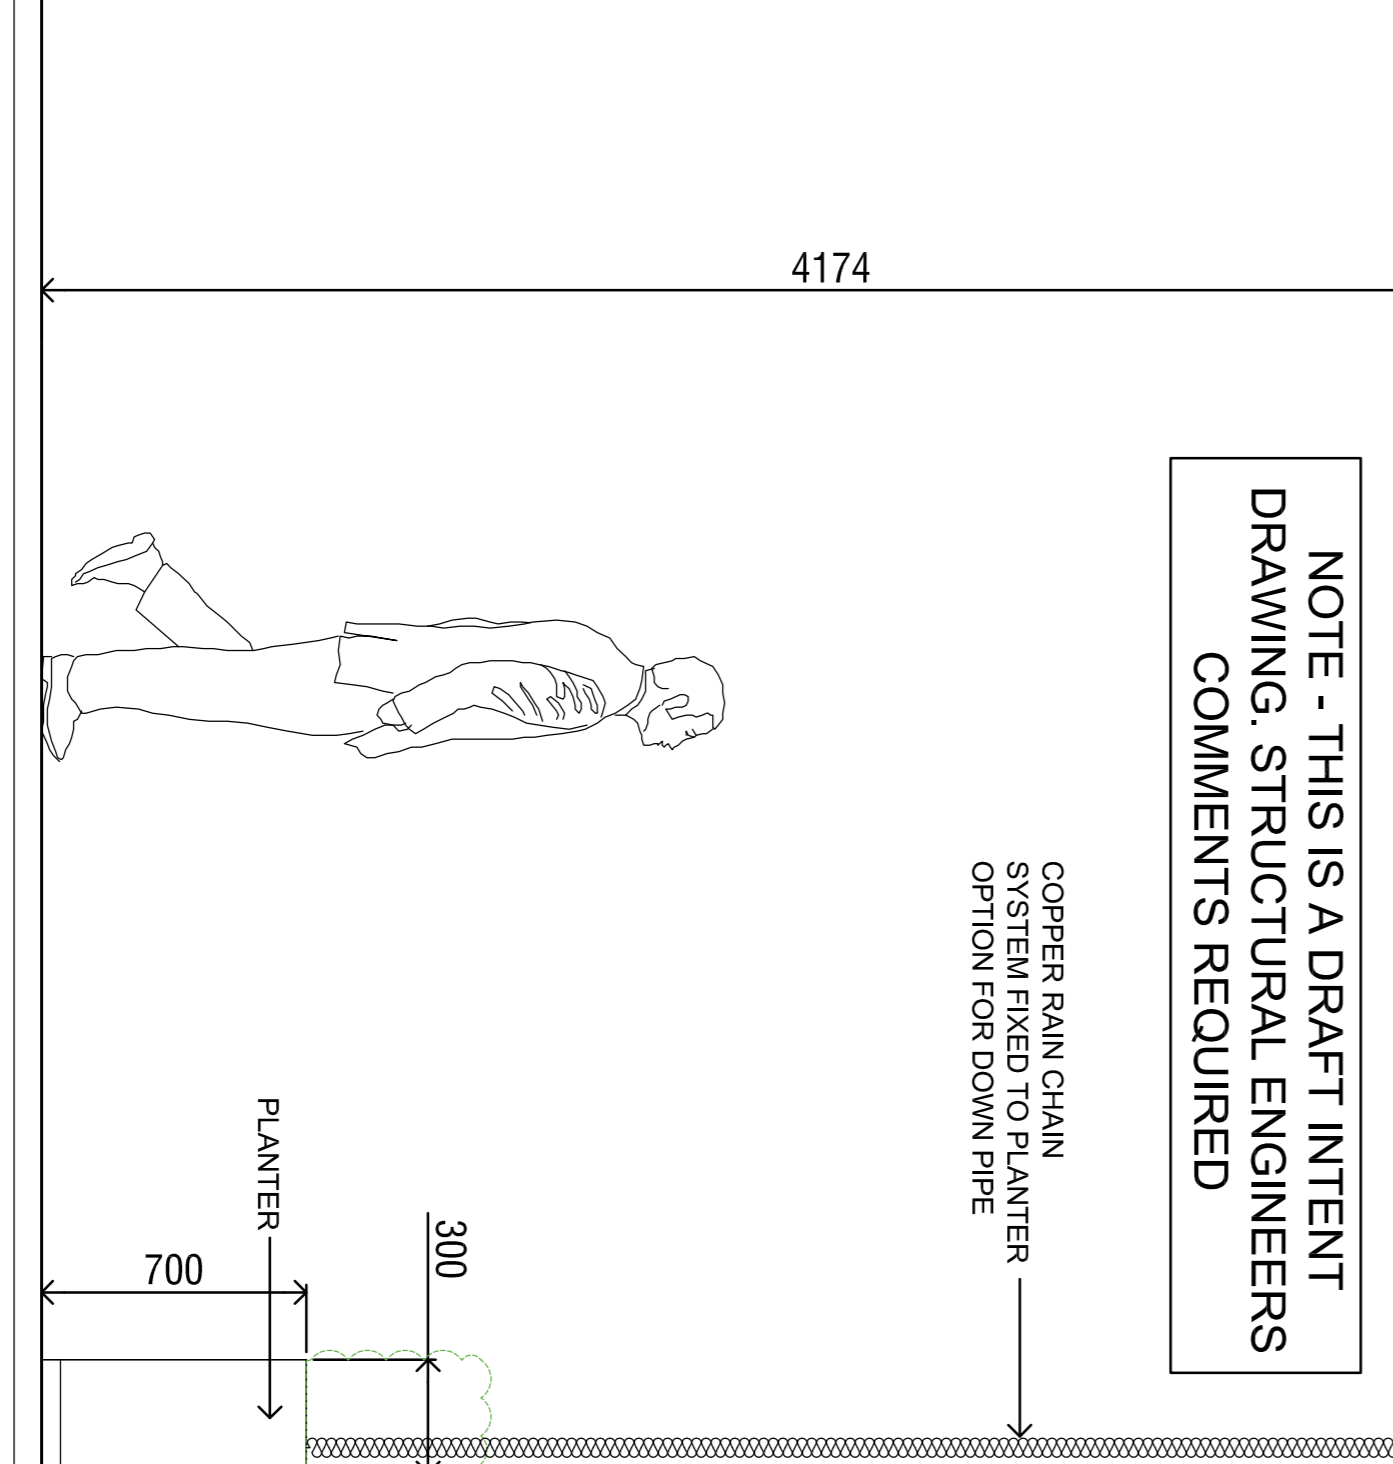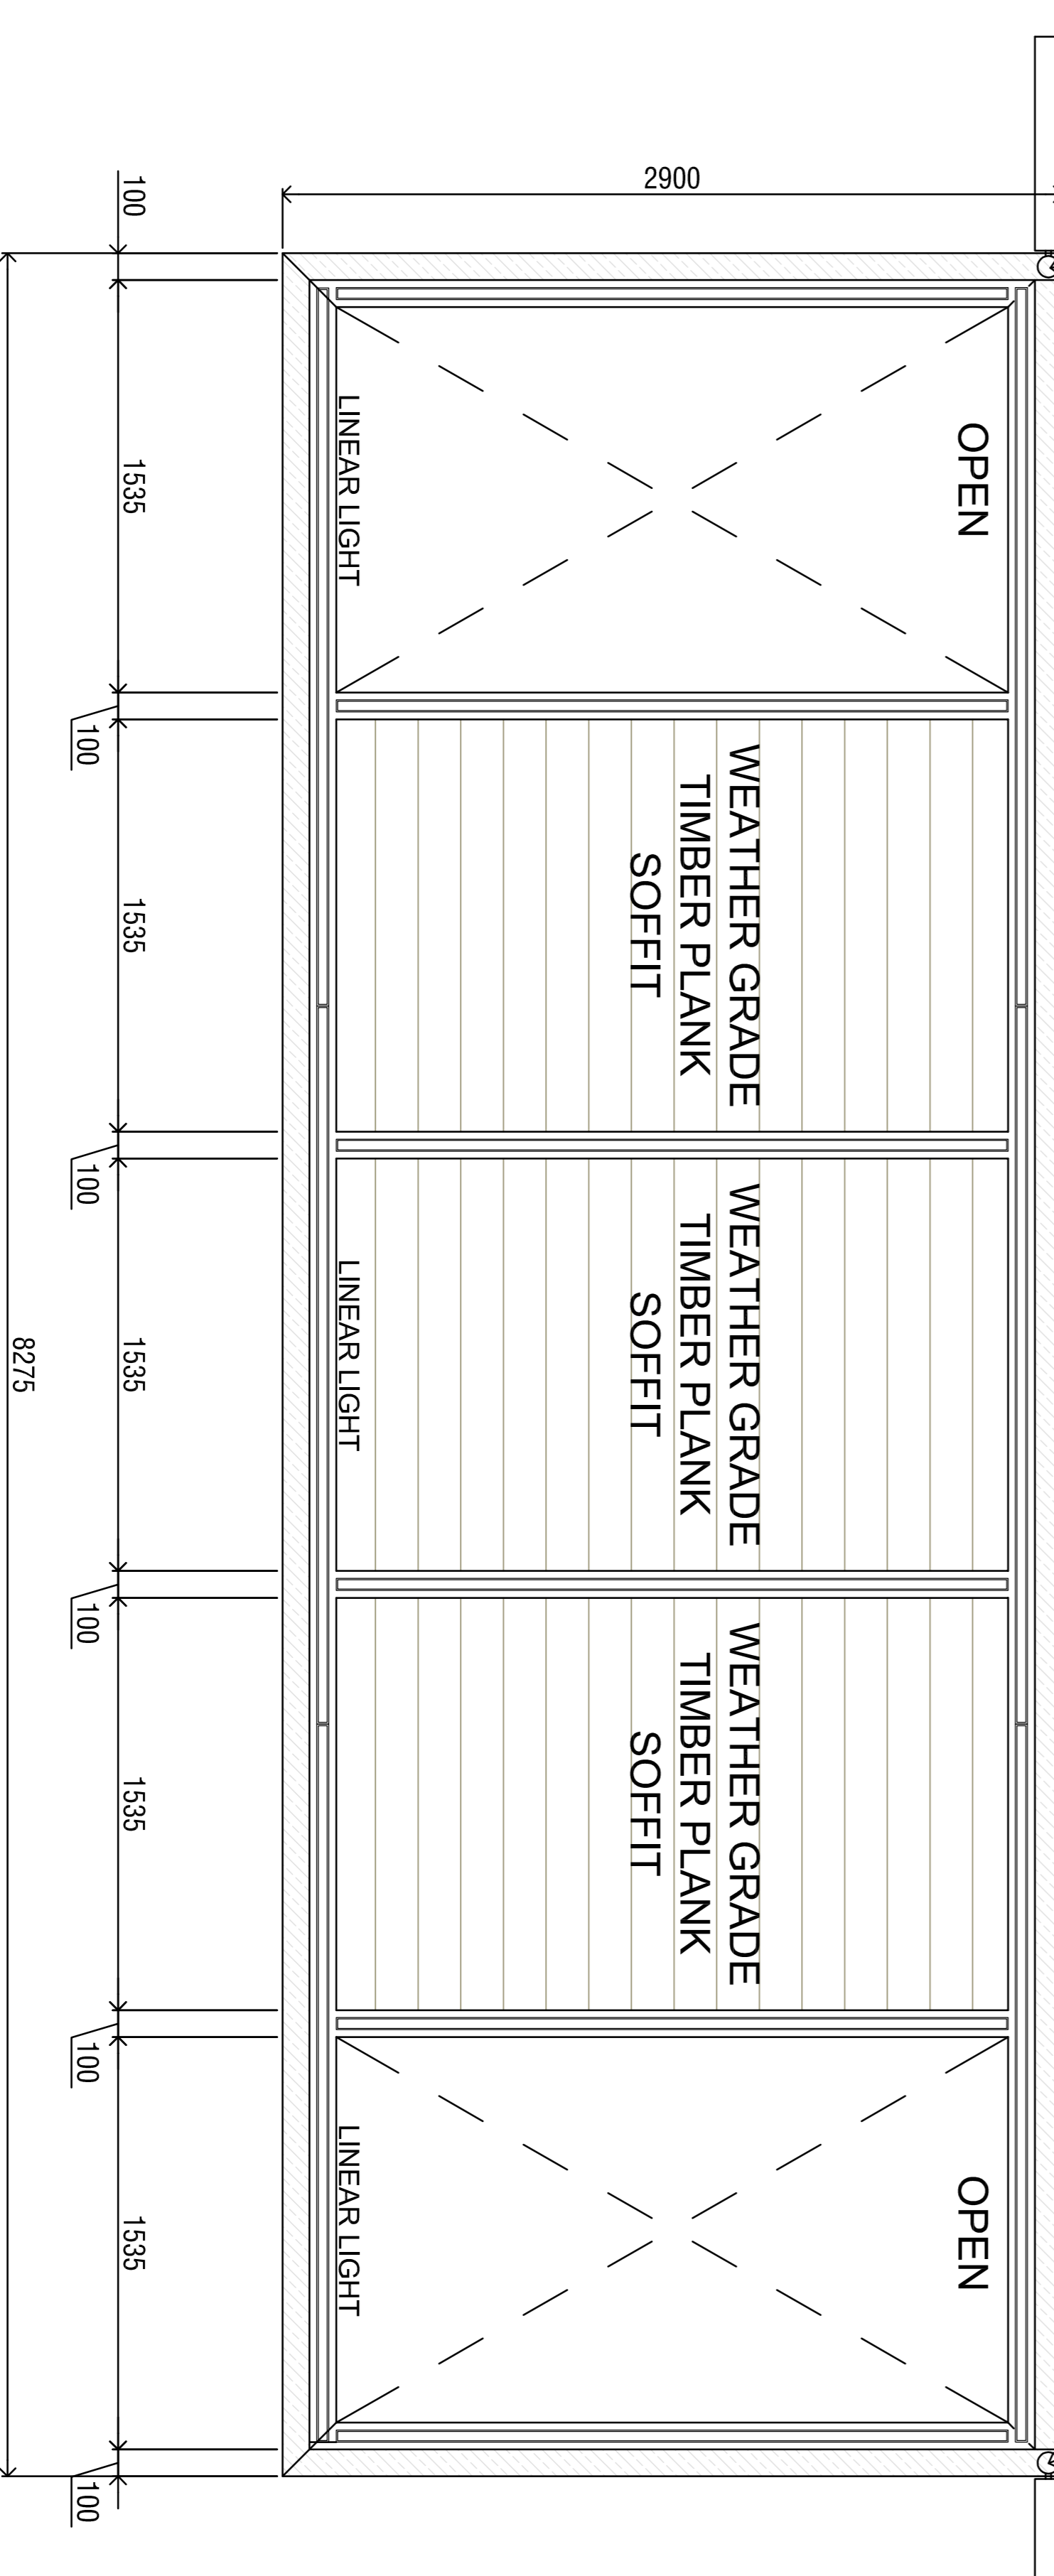

Rev	By	Date	Revision
B	WATER CHAIN POSITION REVISIONS	TC	20/03/17
A	CANOPY DESIGN REVISIONS	TC	23/02/17
-	DRAWING STARTED	TC	13/02/17

**NON-MATERIAL AMENDMENT**

**Morgan Lovell**  
Inspiring office transformation

Client: **THREADNEEDLE PROPERTY INVESTMENTS**

Project: **THE FORUM BUILDING**  
74-80 CAMDEN STREET  
LONDON  
NW1 0EG

Title: **PROPOSED GROUND FLOOR CANOPY**

Scale: 1:20@A1	Date: 10/01/17	Designed/Drawn By: TC/TC	Checked By: /Date
Drawing Number: <b>ML2428</b>	Floor: <b>G</b>	Drawing No.: <b>619-F</b>	Rev: <b>B</b>