


General notes:
 This drawing is copyright of KSR architects. This drawing must be read in conjunction with the Designer's Risk Assessment, specification and all other relevant documentation and drawings. KSR architects accept no liability for any expense, loss or damage of whatsoever nature and however arising from any variation made to this drawing or in the execution of the work to which it relates which has not been referred to them and their approval obtained.
 Do not scale from this drawing or the digital data, only figured dimensions are to be used. For Planning refer to linear scale. Check all dimensions on site prior to carrying out any works - advise any discrepancy.

Notes/Legends

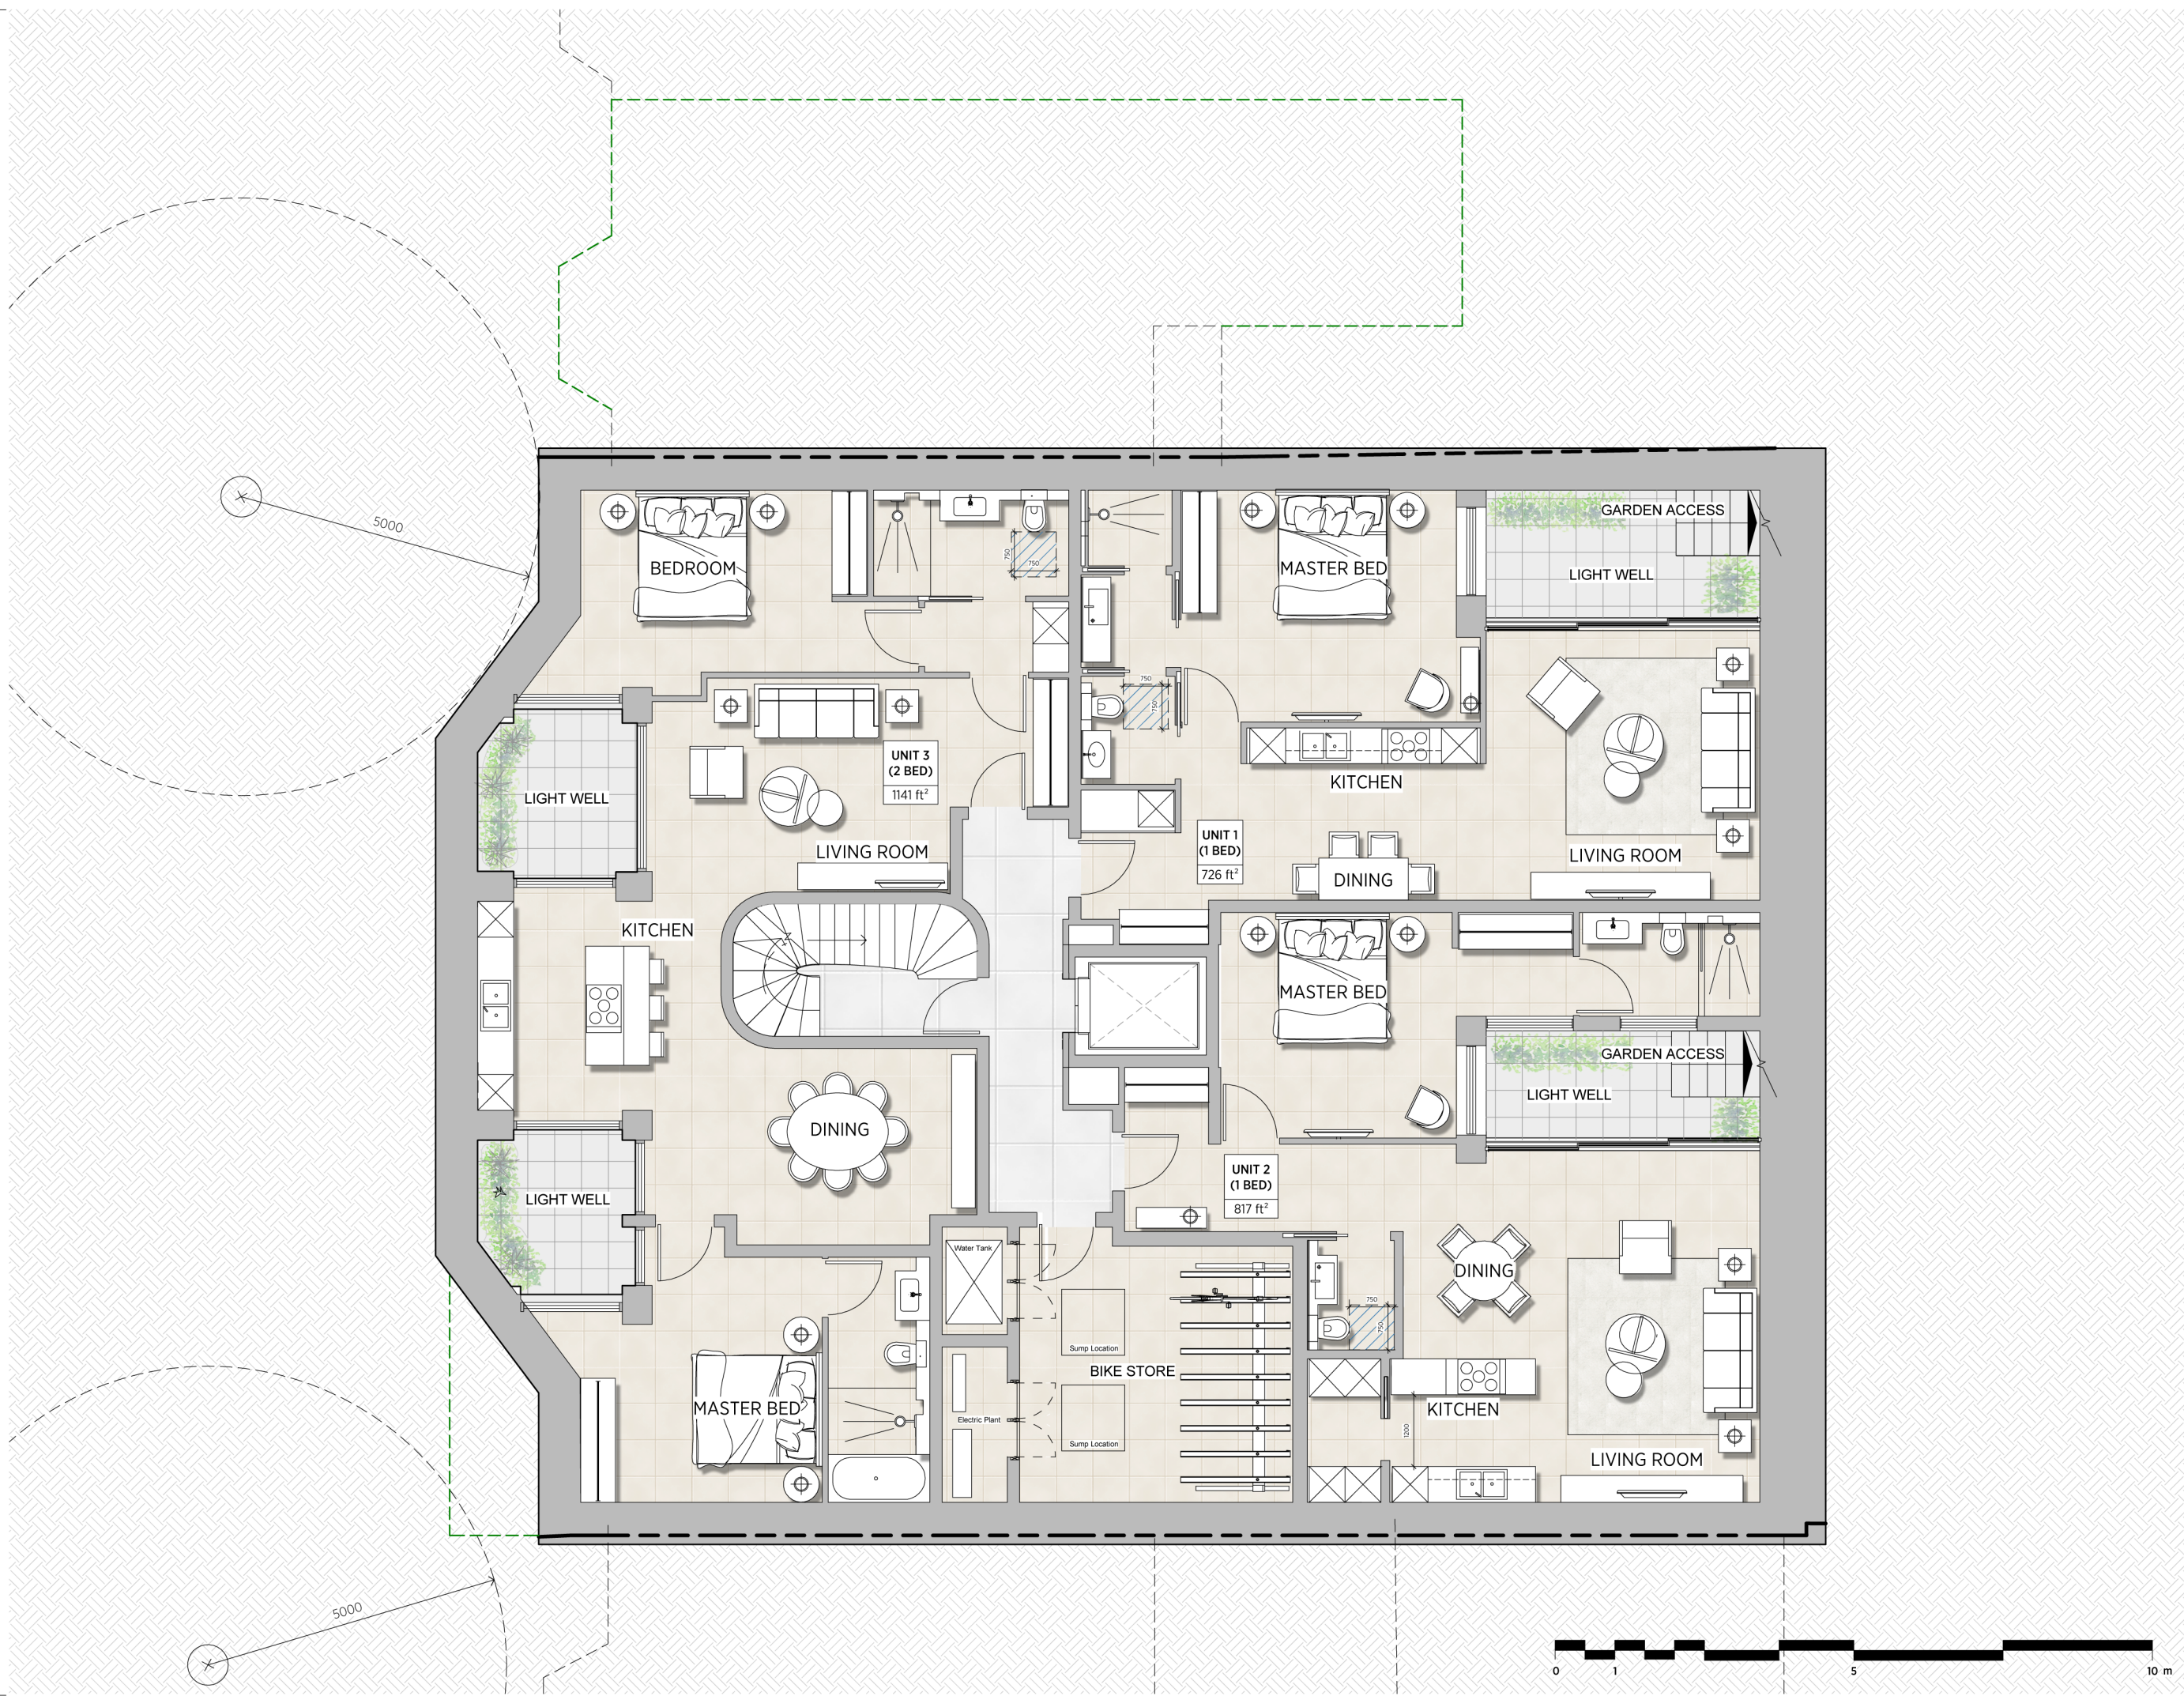

Rev	Description	Date	Chk
1	ASR architects		

PLANNING



KSRARCHITECTS
 KSR Architects LLP
 14 Greenland Street
 London W1T 0ND
 T: +44 (0)20 7692 5000
 www.ksararchitects.com

Project: **GOLDHURST TERRACE**

Basement Floor GA Plan

Date: 10/06/2006	Drawn By: DC	Checked: RS
Scale: 1:50 @ A1 / 1:100 @ A3	Status: Planning	
Project Ref: 15033	Drawing No: 15033-P090	Revision: A